



恺慕建筑设计咨询（上海）有限公司
AIM ARCHITECTURE

上海 徐汇区 汾阳路77号 5楼
5F 77 Fenyang Road, Shanghai
200031 / T: +86 21-63805995

CONDITIONS: Contractors, vendors & consultants must verify all dimensions on site and notify the Solution Centre any discrepancies prior to carry out works. Written dimensions take precedence overscaled dimensions.

承包商、建材商及施工顾问等必须在现场确认所有的尺寸。如有任何尺寸差异请在作业前通知本设计单位。未经许可，请勿擅自改动图纸，恺慕设计保留对图纸的最终解释权。

AIM architecture retains copyright on this drawing.
恺慕设计保留最终图纸版权。

客户 / CLIENT:

飒拉商业（上海）有限公司
ZARA Commercial (Shanghai)
Co., Ltd.

项目名称 / PROJECT NAME:

ZARA上海南京东路店
ZARA SH NJE STORE

REV.	DATE	NOTES
-	-	-
-	-	-
-	-	-
-	-	-
-	-	-
-	-	-
-	-	-

修正 / REVIEWED BY:

校对 / CHECKED BY:

审核 / APPROVED BY:

业主确认 / CLIENT
SIGNATURE:





索引图 / KEYPLAN:

比例 / SCALE:
1:10@A1

图名 / DWG NAME:
DT-LG-05

图纸日期 / DATE: 2025.10.31
图纸编号 / DWG NO:

I-810.16

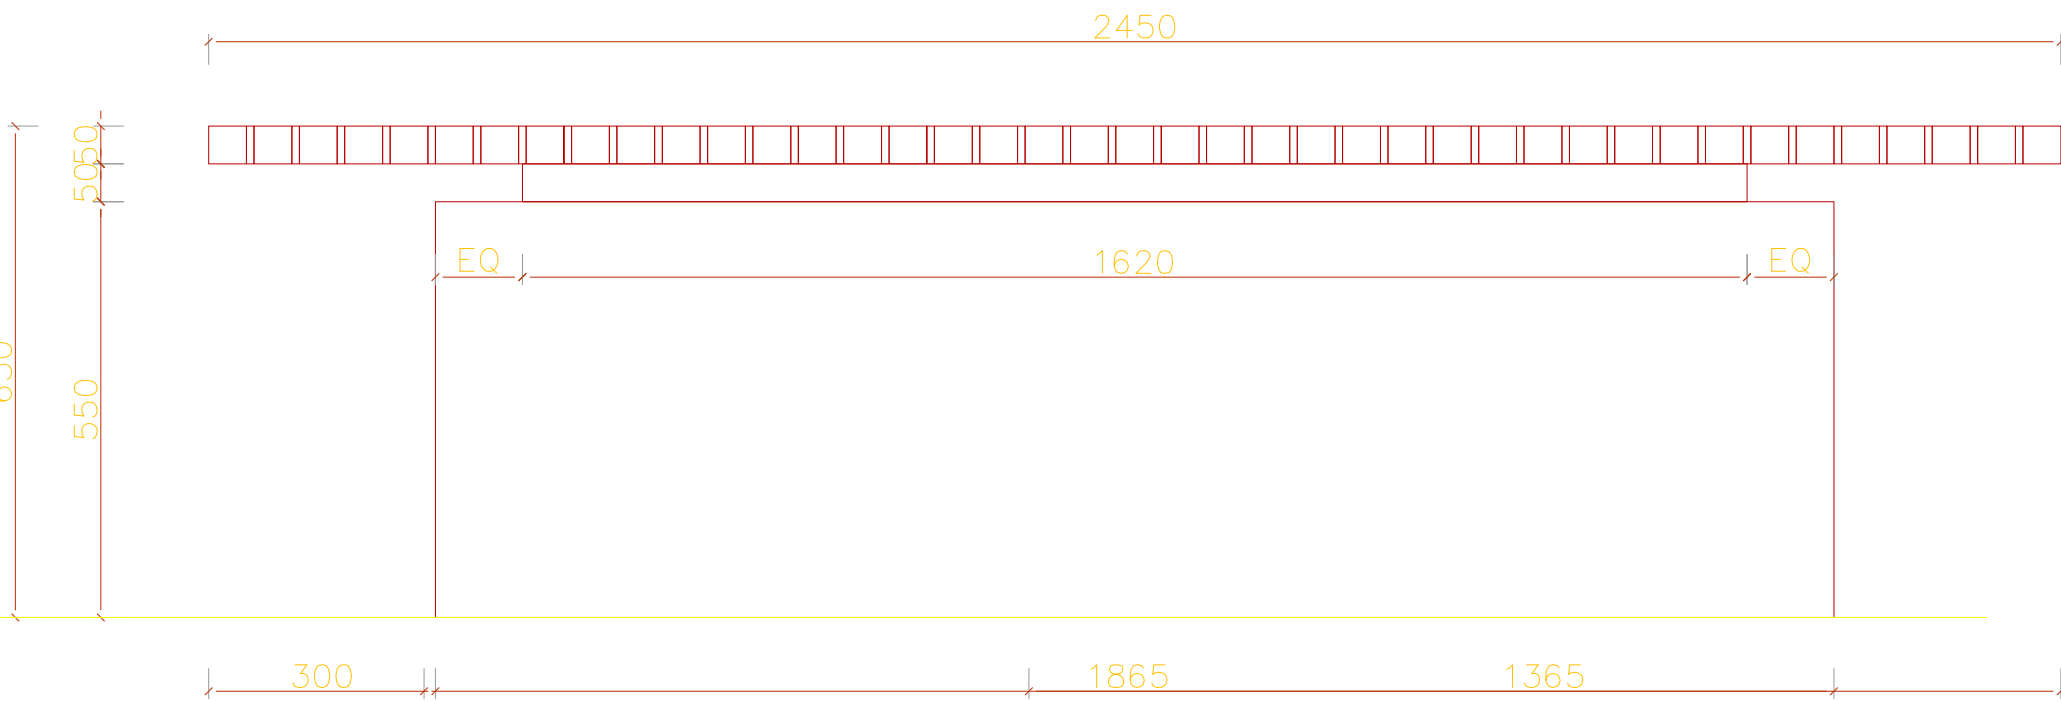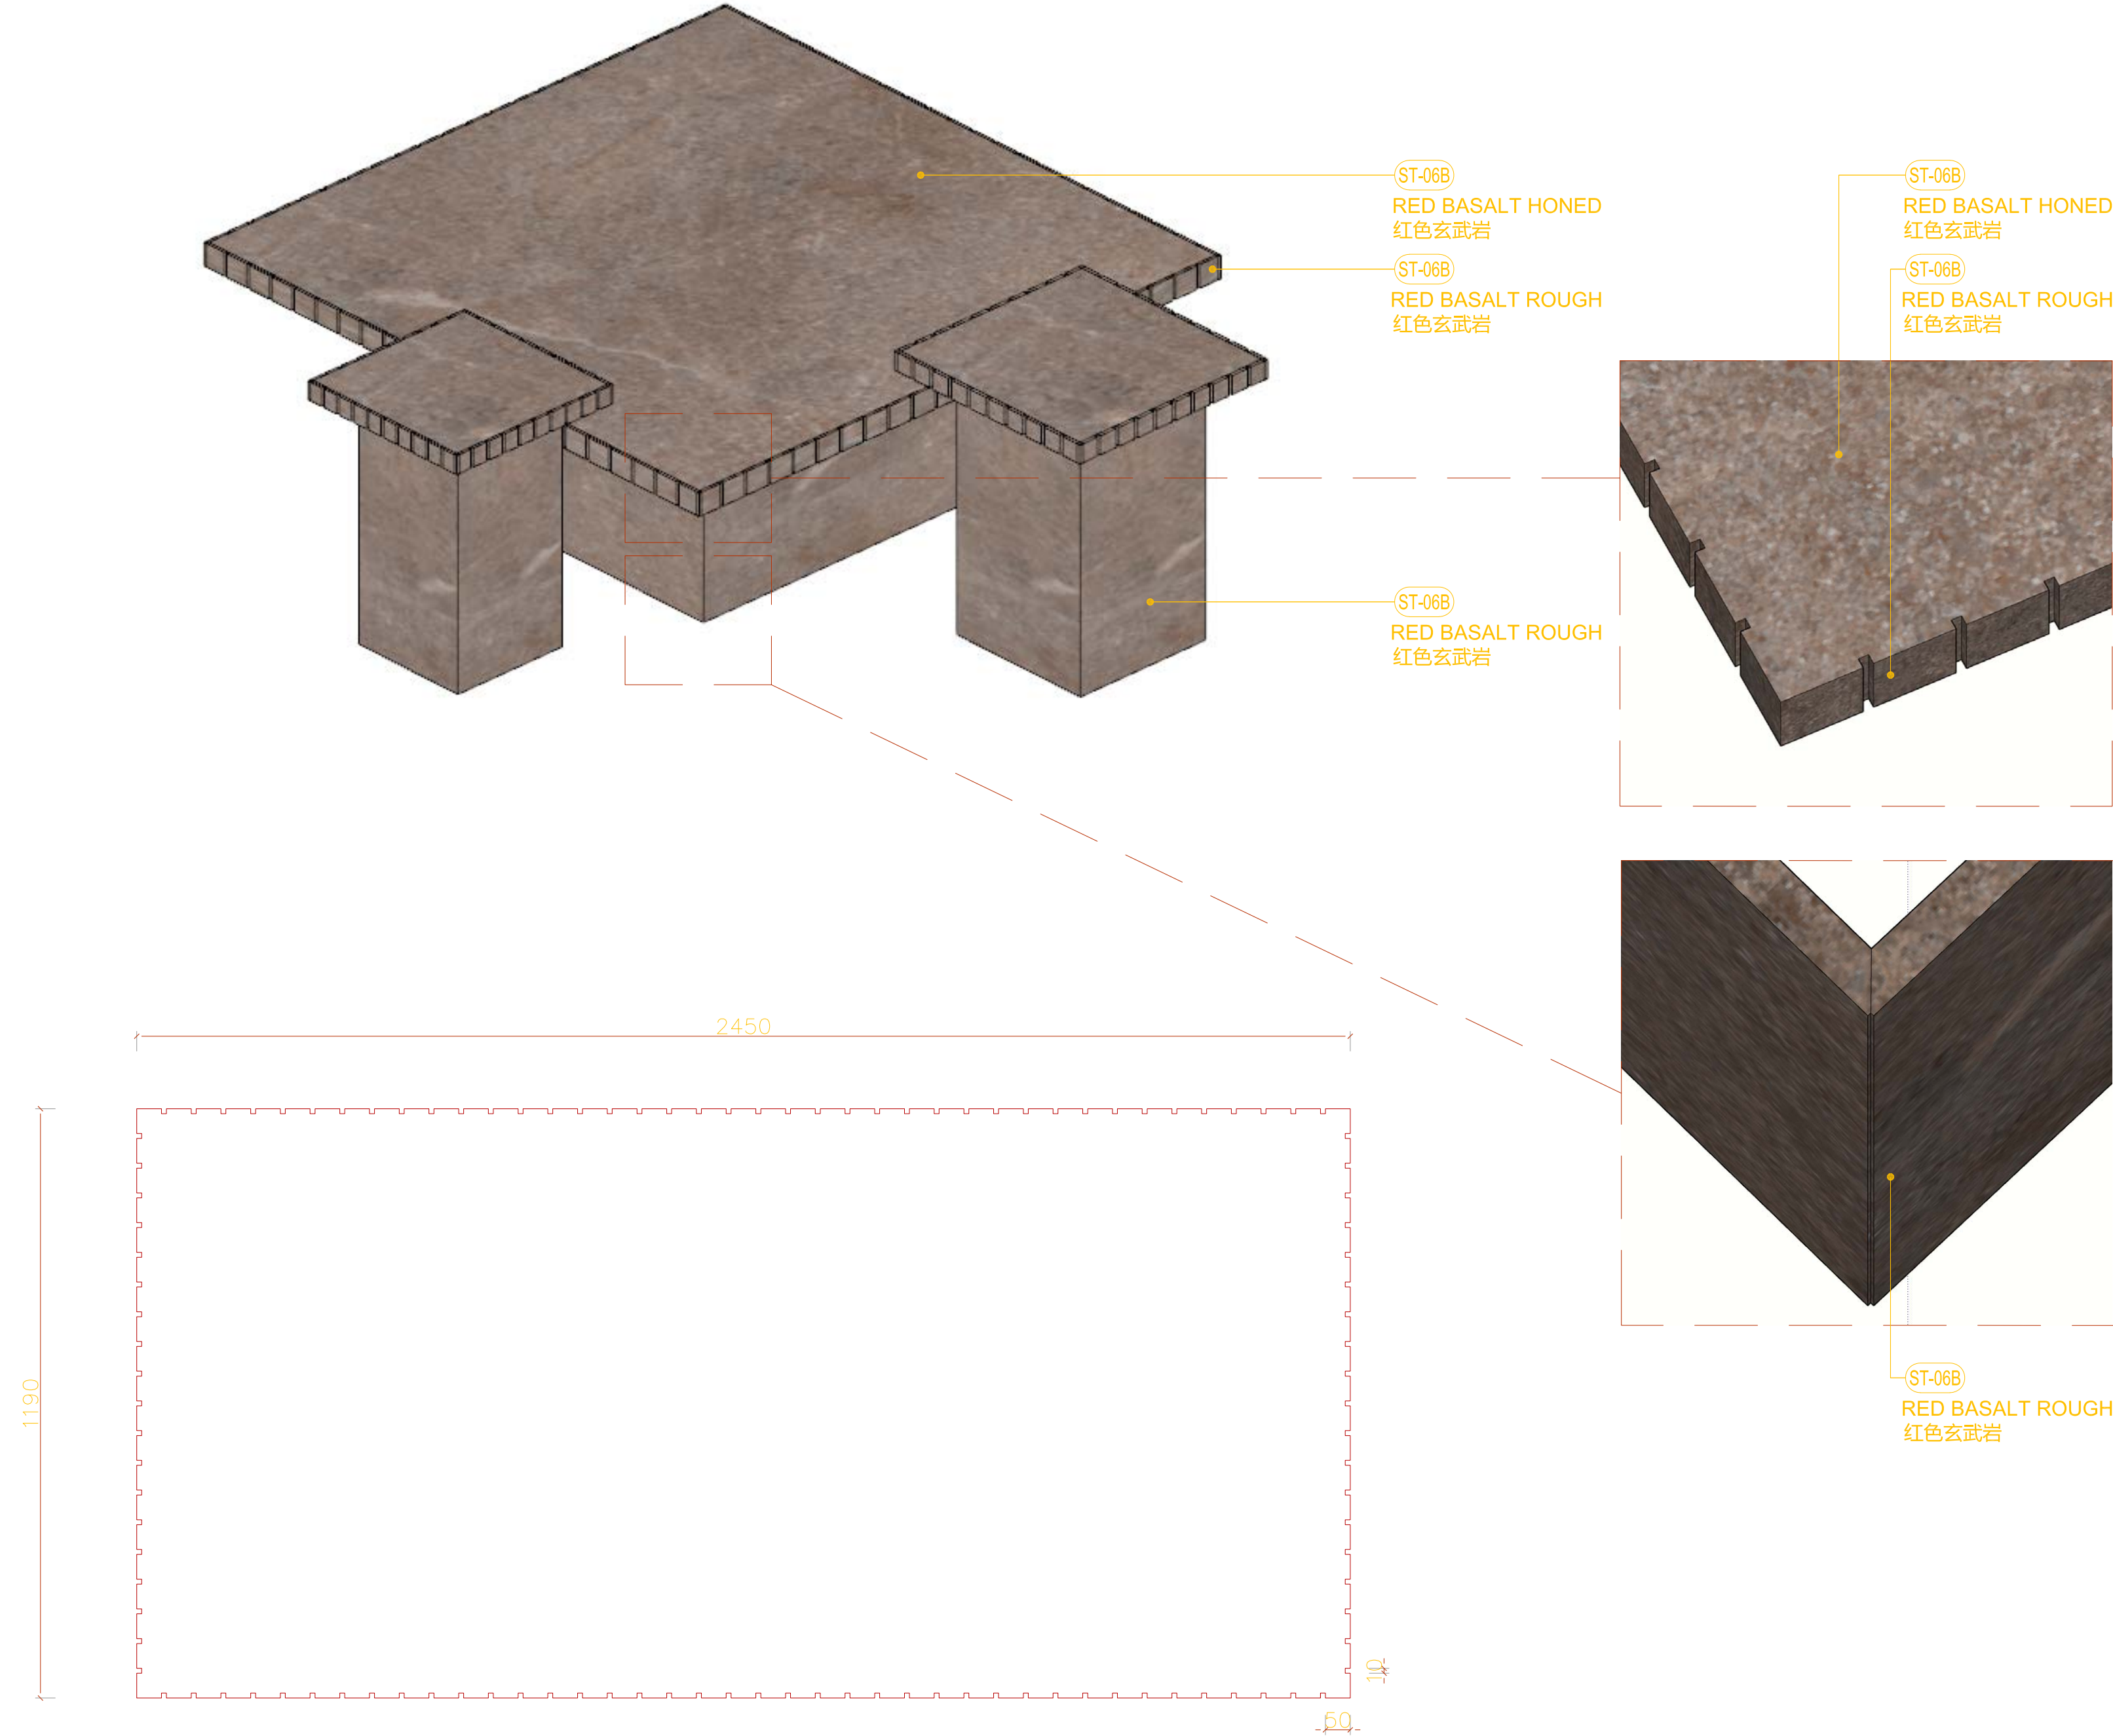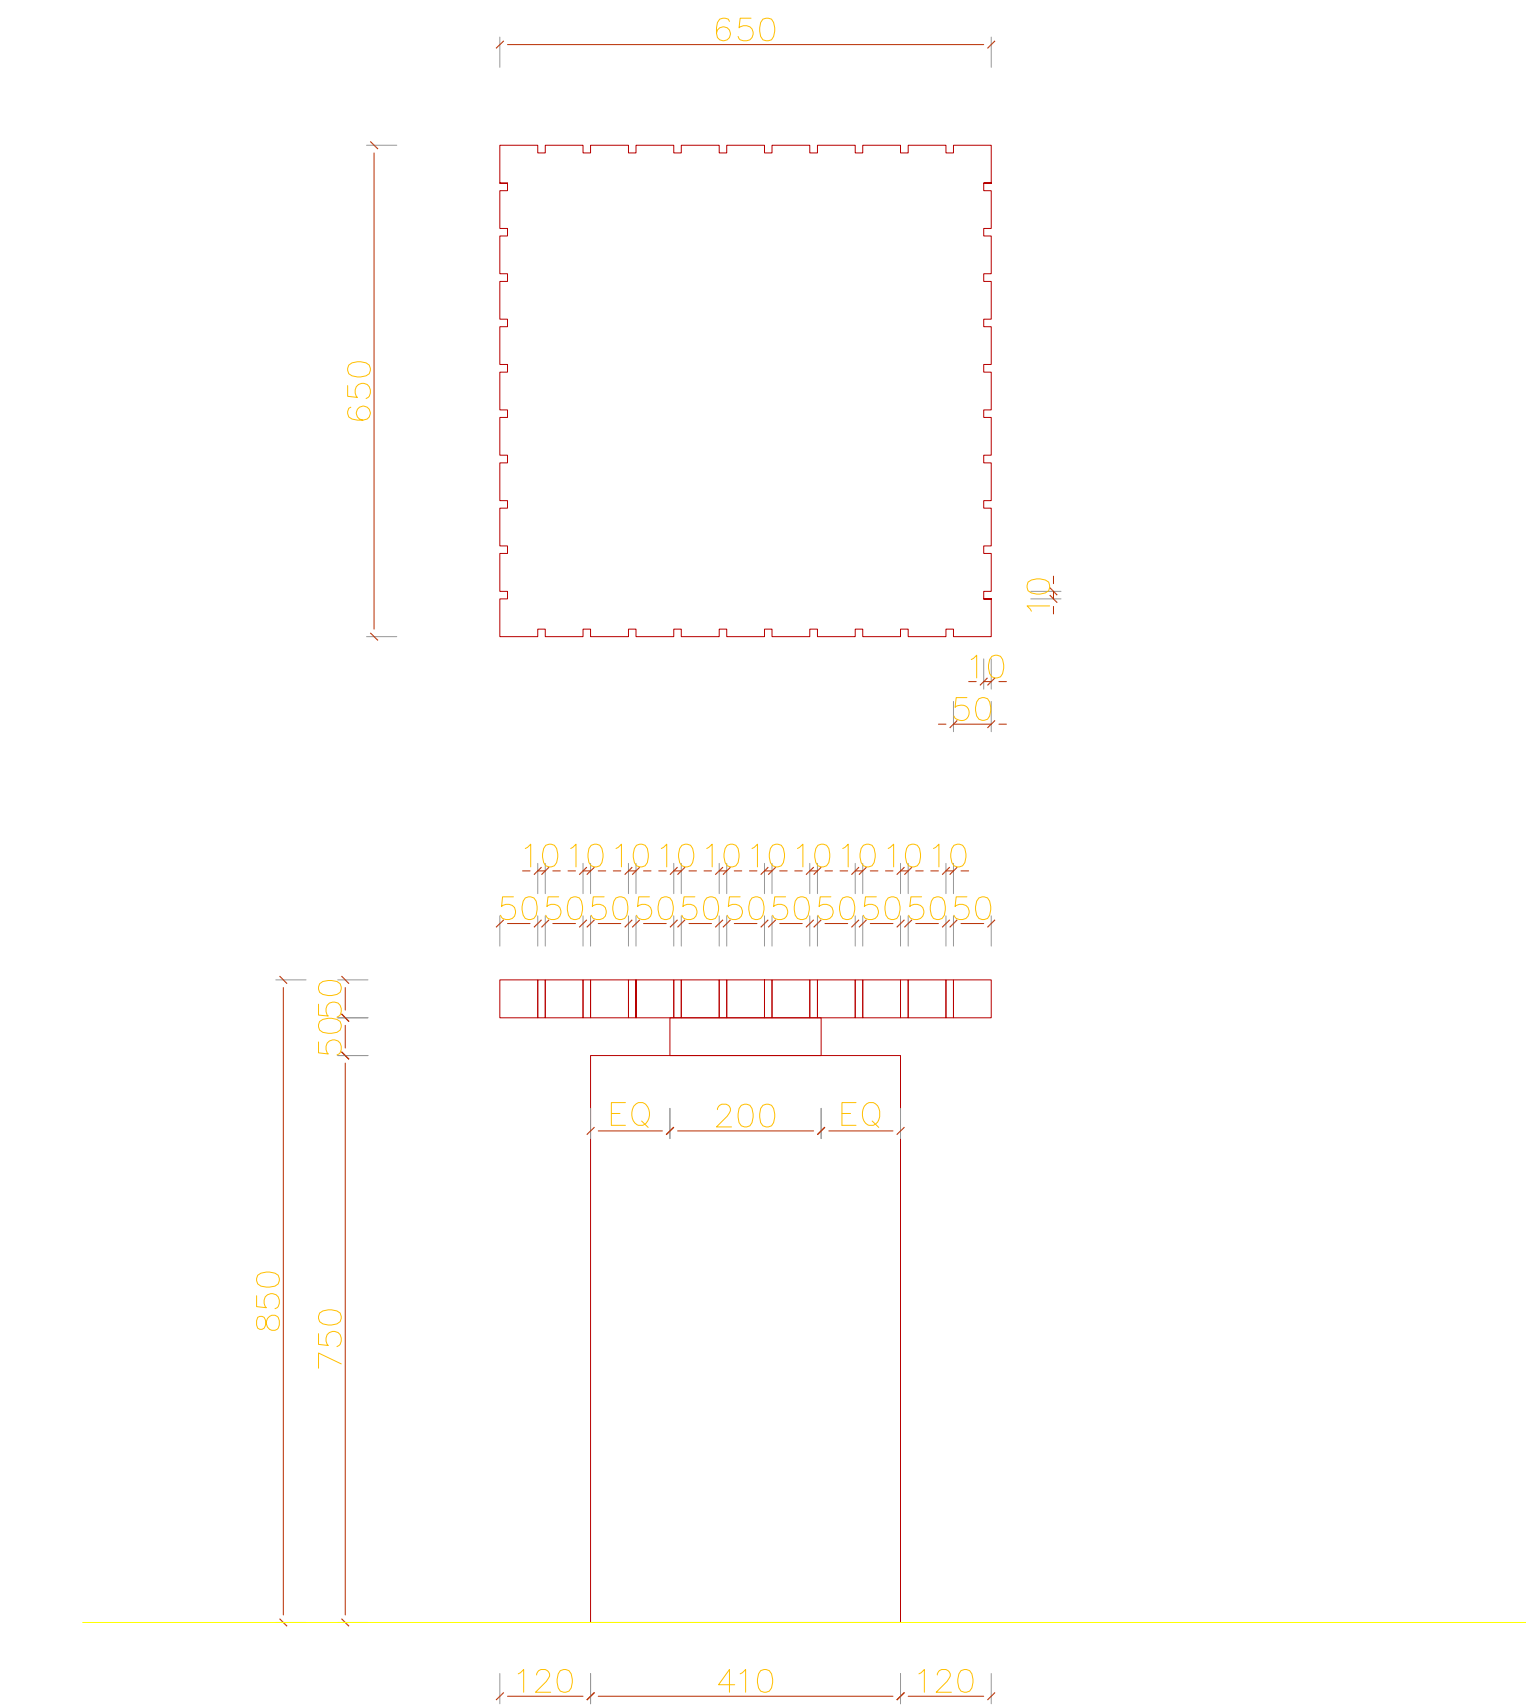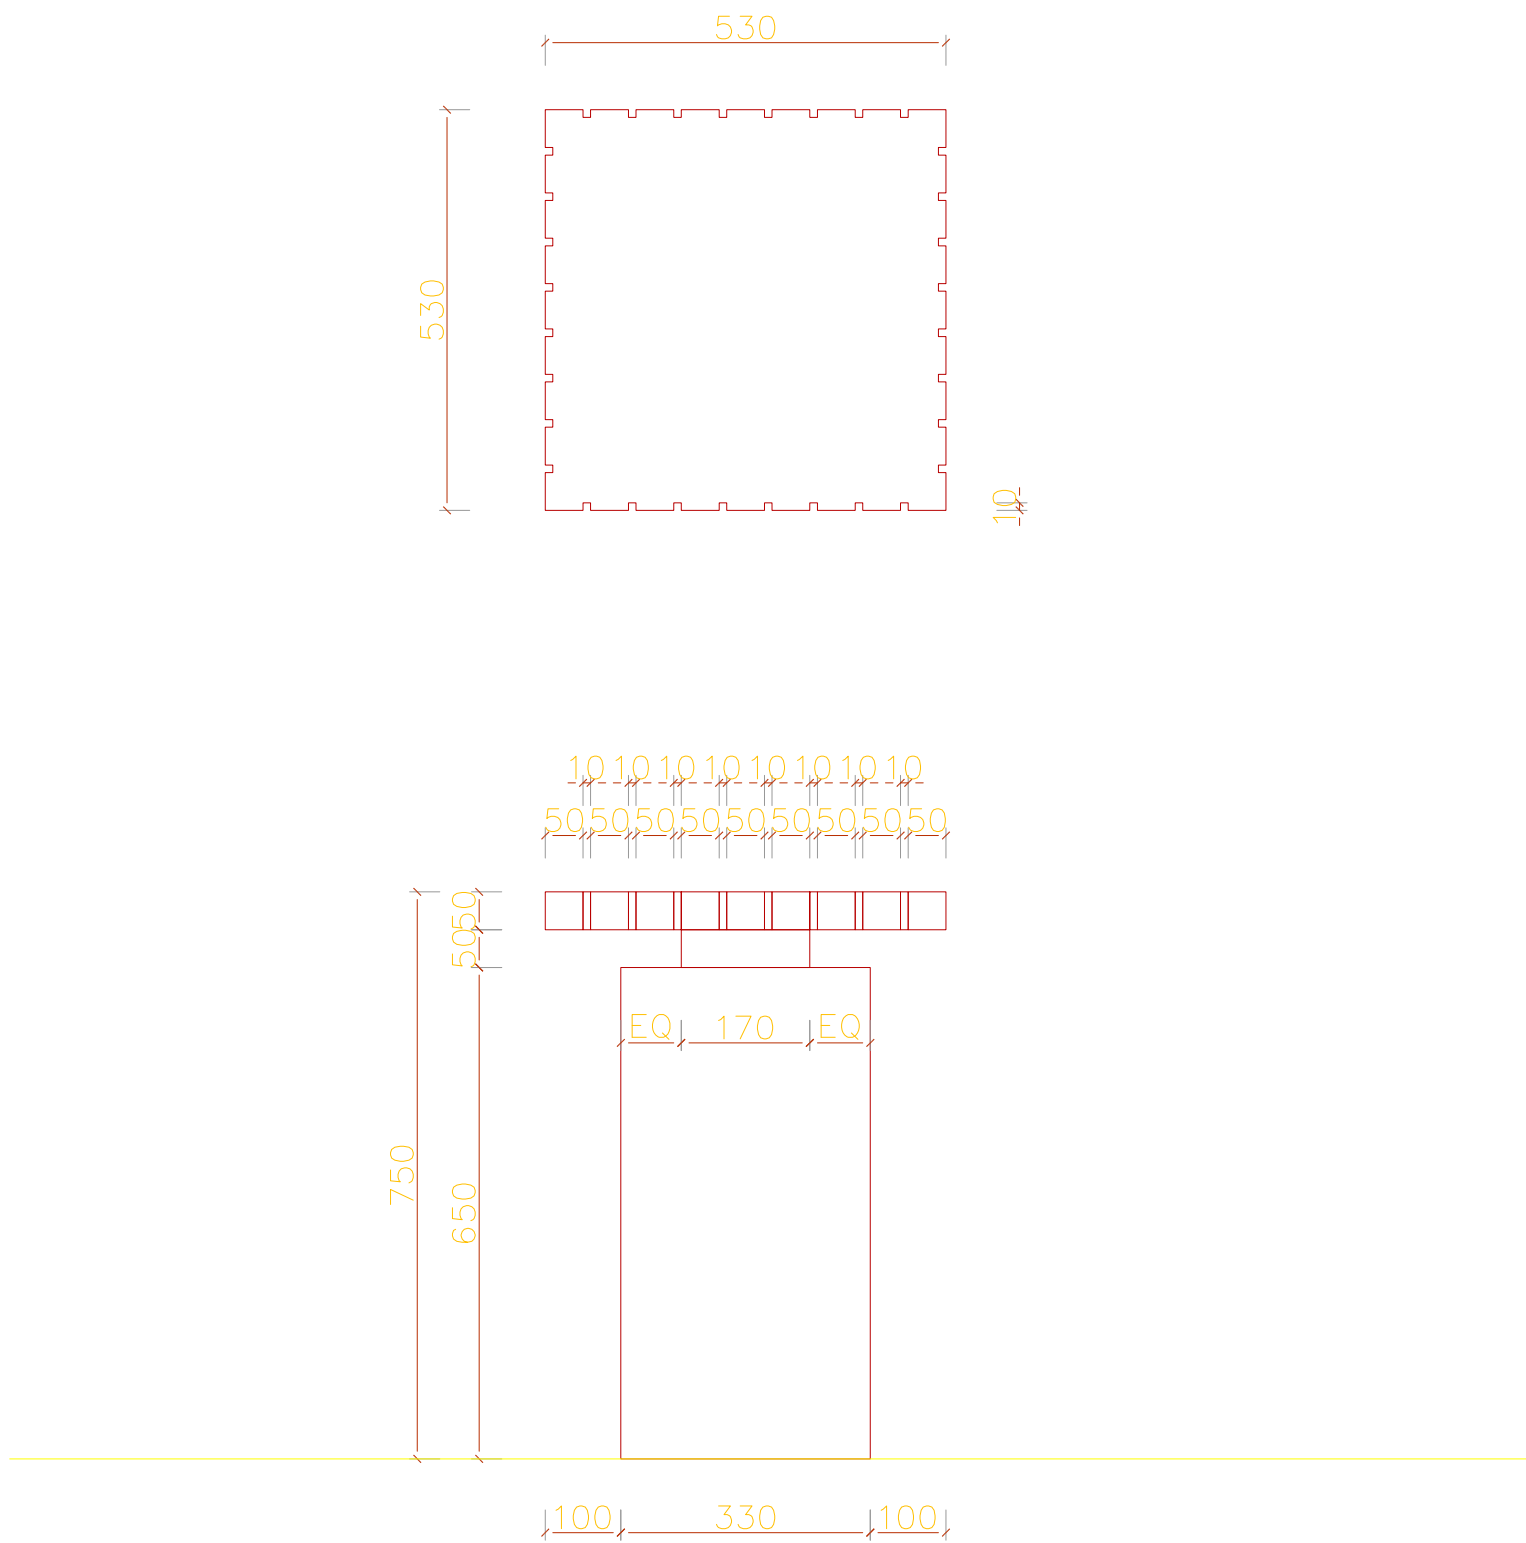

DT-LG-05A DT-LG-05B DT-LG-05C	LG	8Z70446400
DT-LG-05B	LG	8Z70446500
DT-LG-05C	LG	8Z70446600