

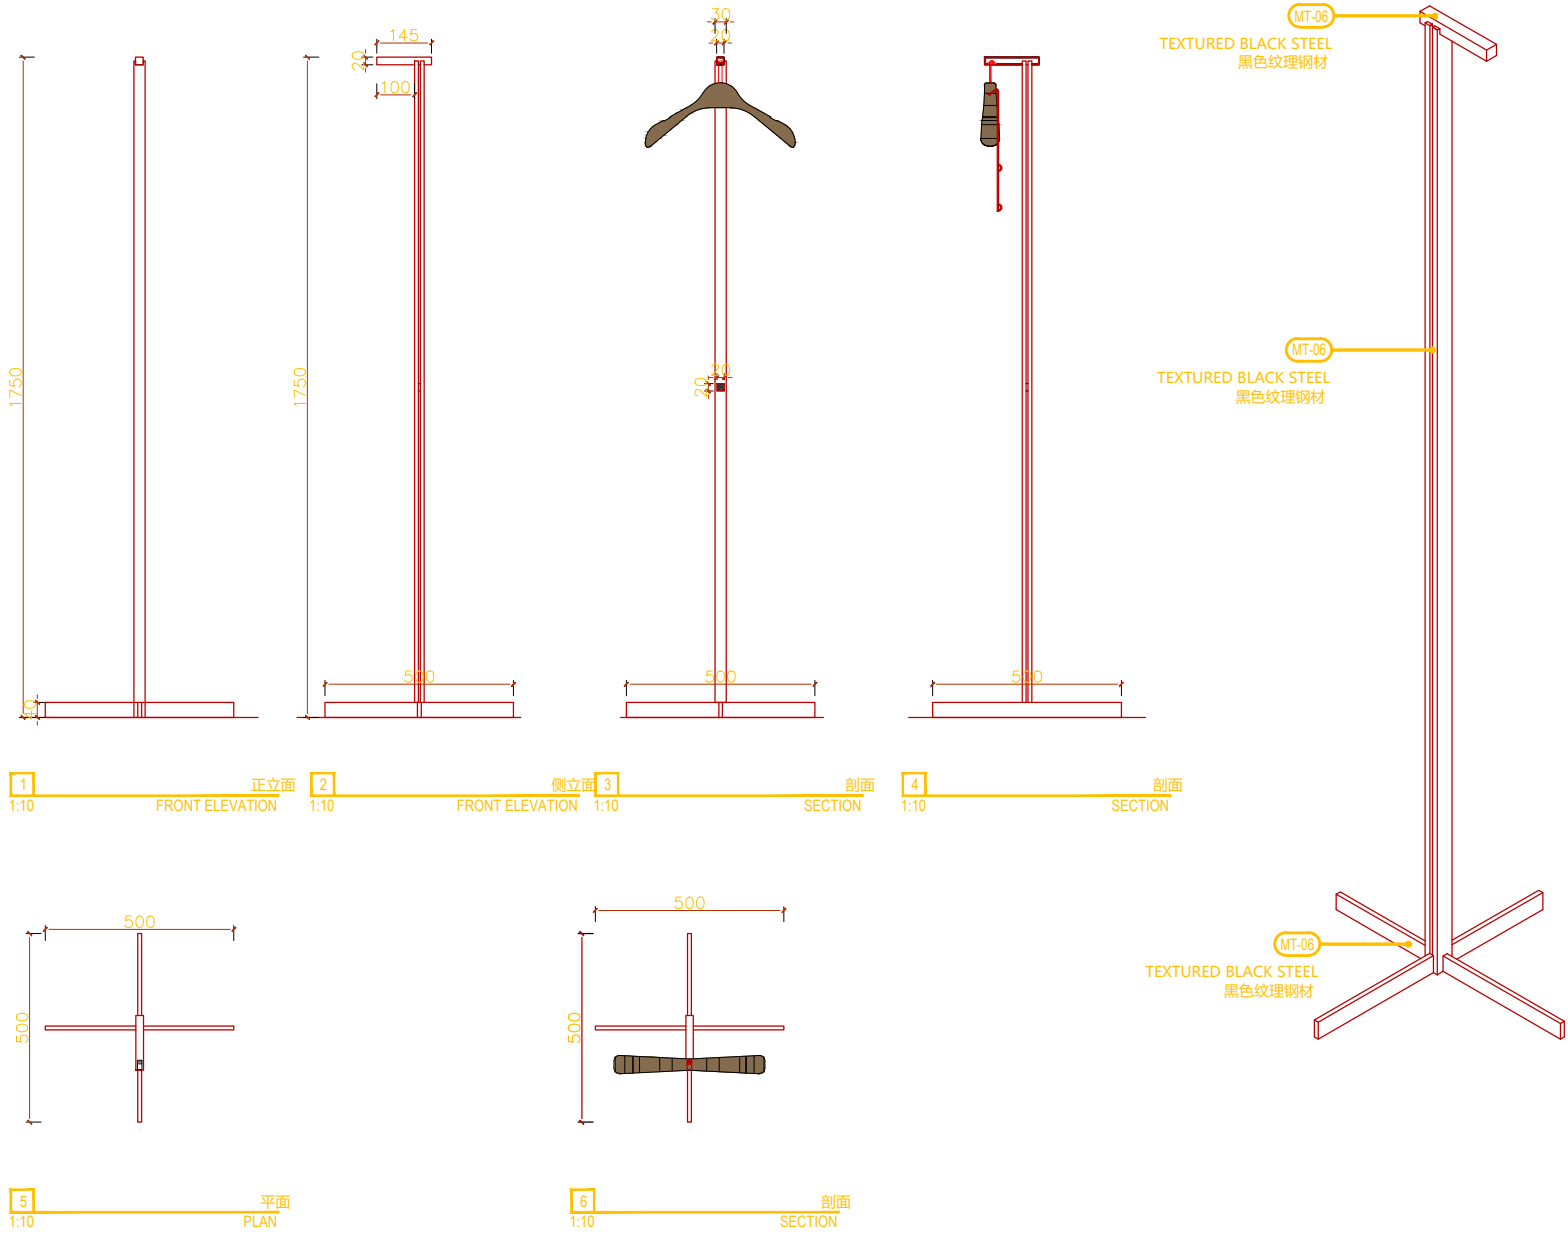
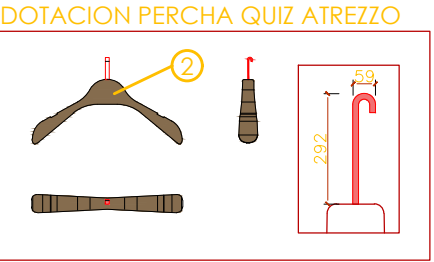
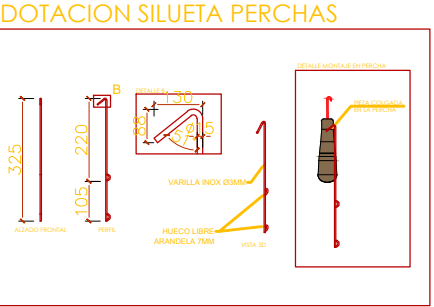
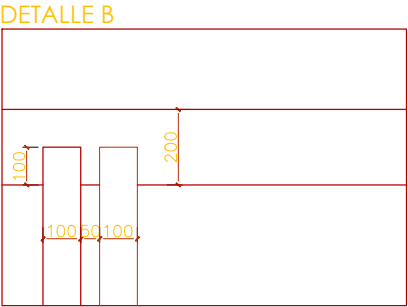


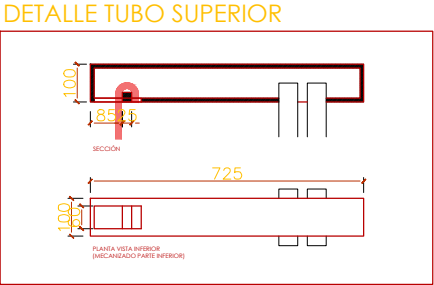

② PERCHA MADERA NEGRA

*NOTA: PERCHA SUMINISTRADA POR ATREZZO

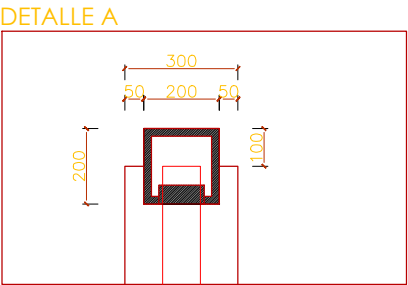

DOTACION	
DESCRIPCION	Uds
PERCHA QUIZ (ATREZZO)	1
SILUETA PERCHA	10

1_1

8Z70463500

WOMAN - BUSTO PERCHA		QTY.
L1	CASUAL, FEMININE	x2
	NOT IN PLAN	x4

CONDITIONS: Contractors, vendors & consultants must verify all dimensions on site and notify this Solution Centre any discrepancies prior to carry out works. Written dimensions take precedence overscaled dimensions.

承包商、建材商&施工顾问等必须在现场确认所有的尺寸，如有任何尺寸差异请在作业前通知本设计单位，未经允许，请勿擅自改动图纸，他建筑设计保留对图纸的最终解释权。

AIM architecture retains copyright on this drawing.
他建筑设计保留最终图纸版权。

客户 / CLIENT:

飒拉商业（上海）有限公司
ZARA Commercial (Shanghai)
Co., Ltd.

项目名称 / PROJECT NAME:

ZARA上海南京东路店
ZARA SH NJE STORE

REV.	DATE	NOTES
-	-	-
-	-	-
-	-	-
-	-	-
-	-	-
-	-	-
-	-	-

修正 / REVIEWED BY:

校对 / CHECKED BY:

审核 / APPROVED BY:

业主确认 / CLIENT SIGNATURE:

索引图 / KEYPLAN:

比例 / SCALE:
1:10@A1

图名 / DWG NAME:
MDB-L1-01

图纸日期 / DATE: 2025.10.16
图纸编号 / DWG NO:
I-820.36