

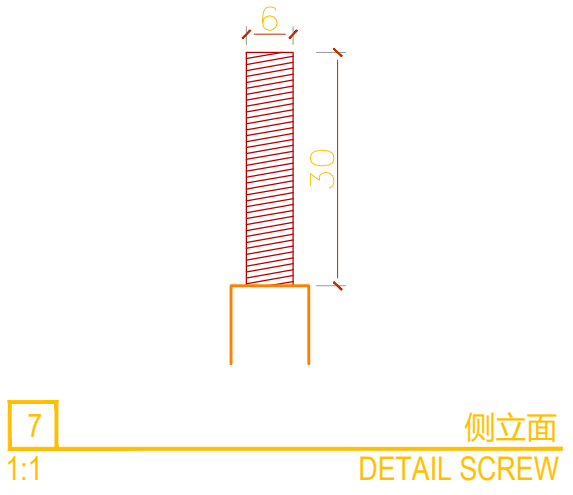
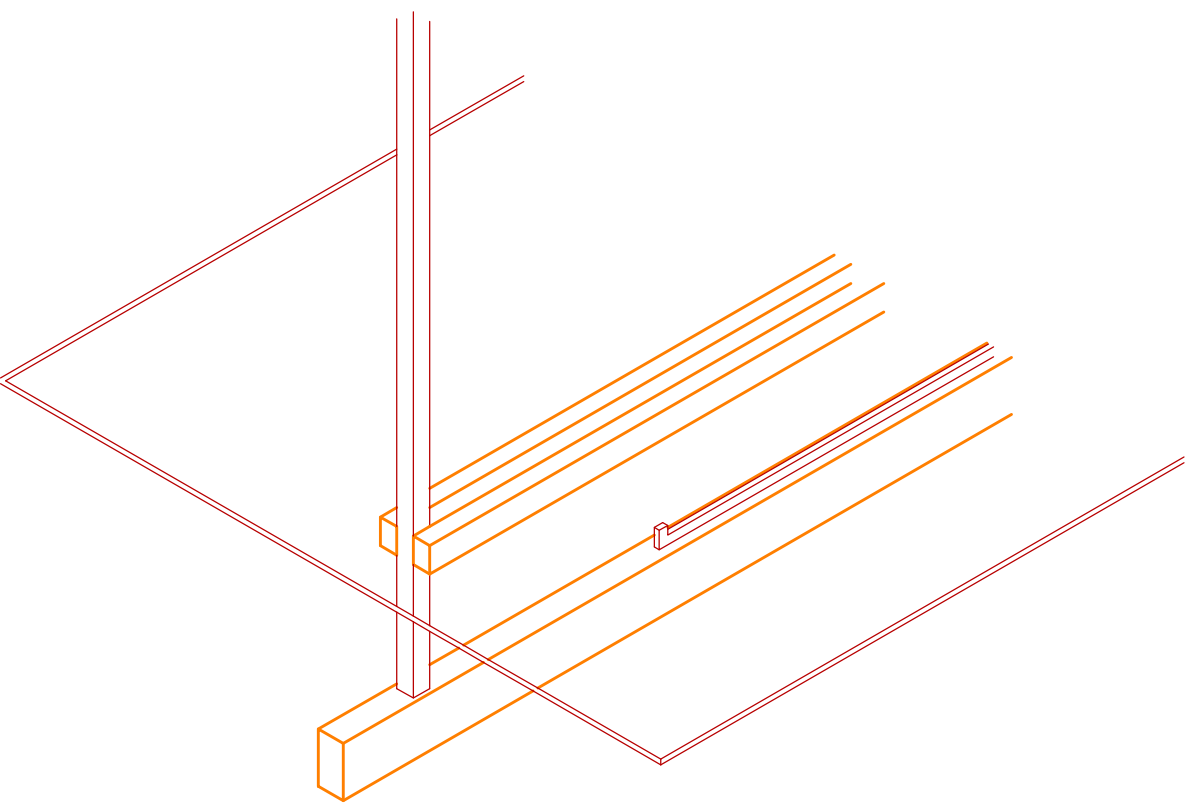
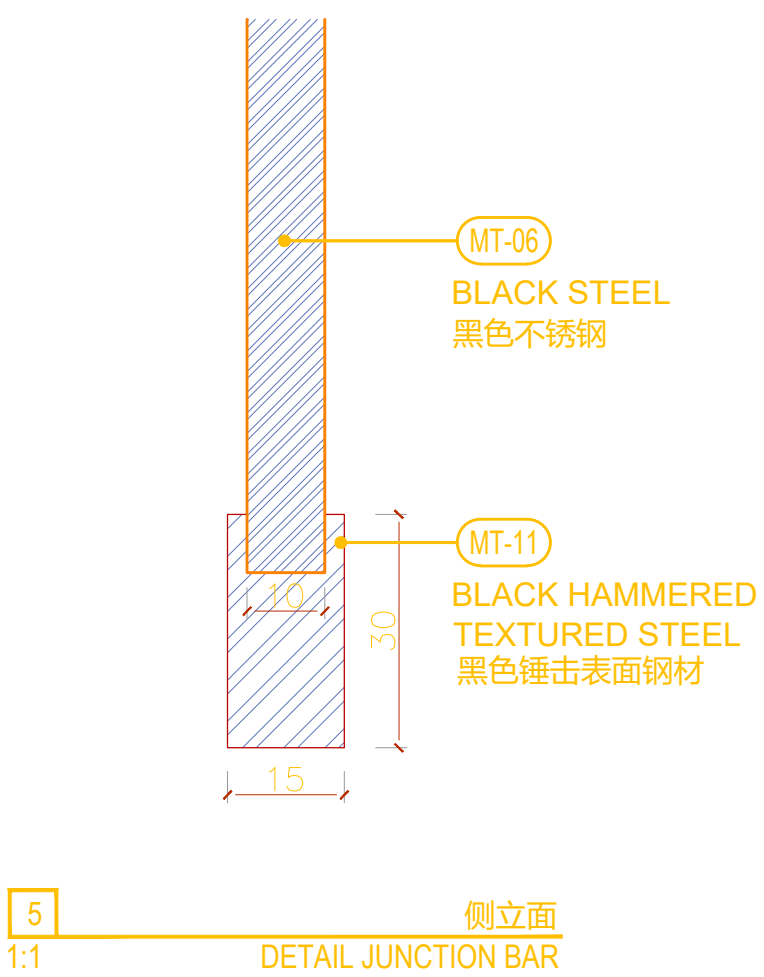
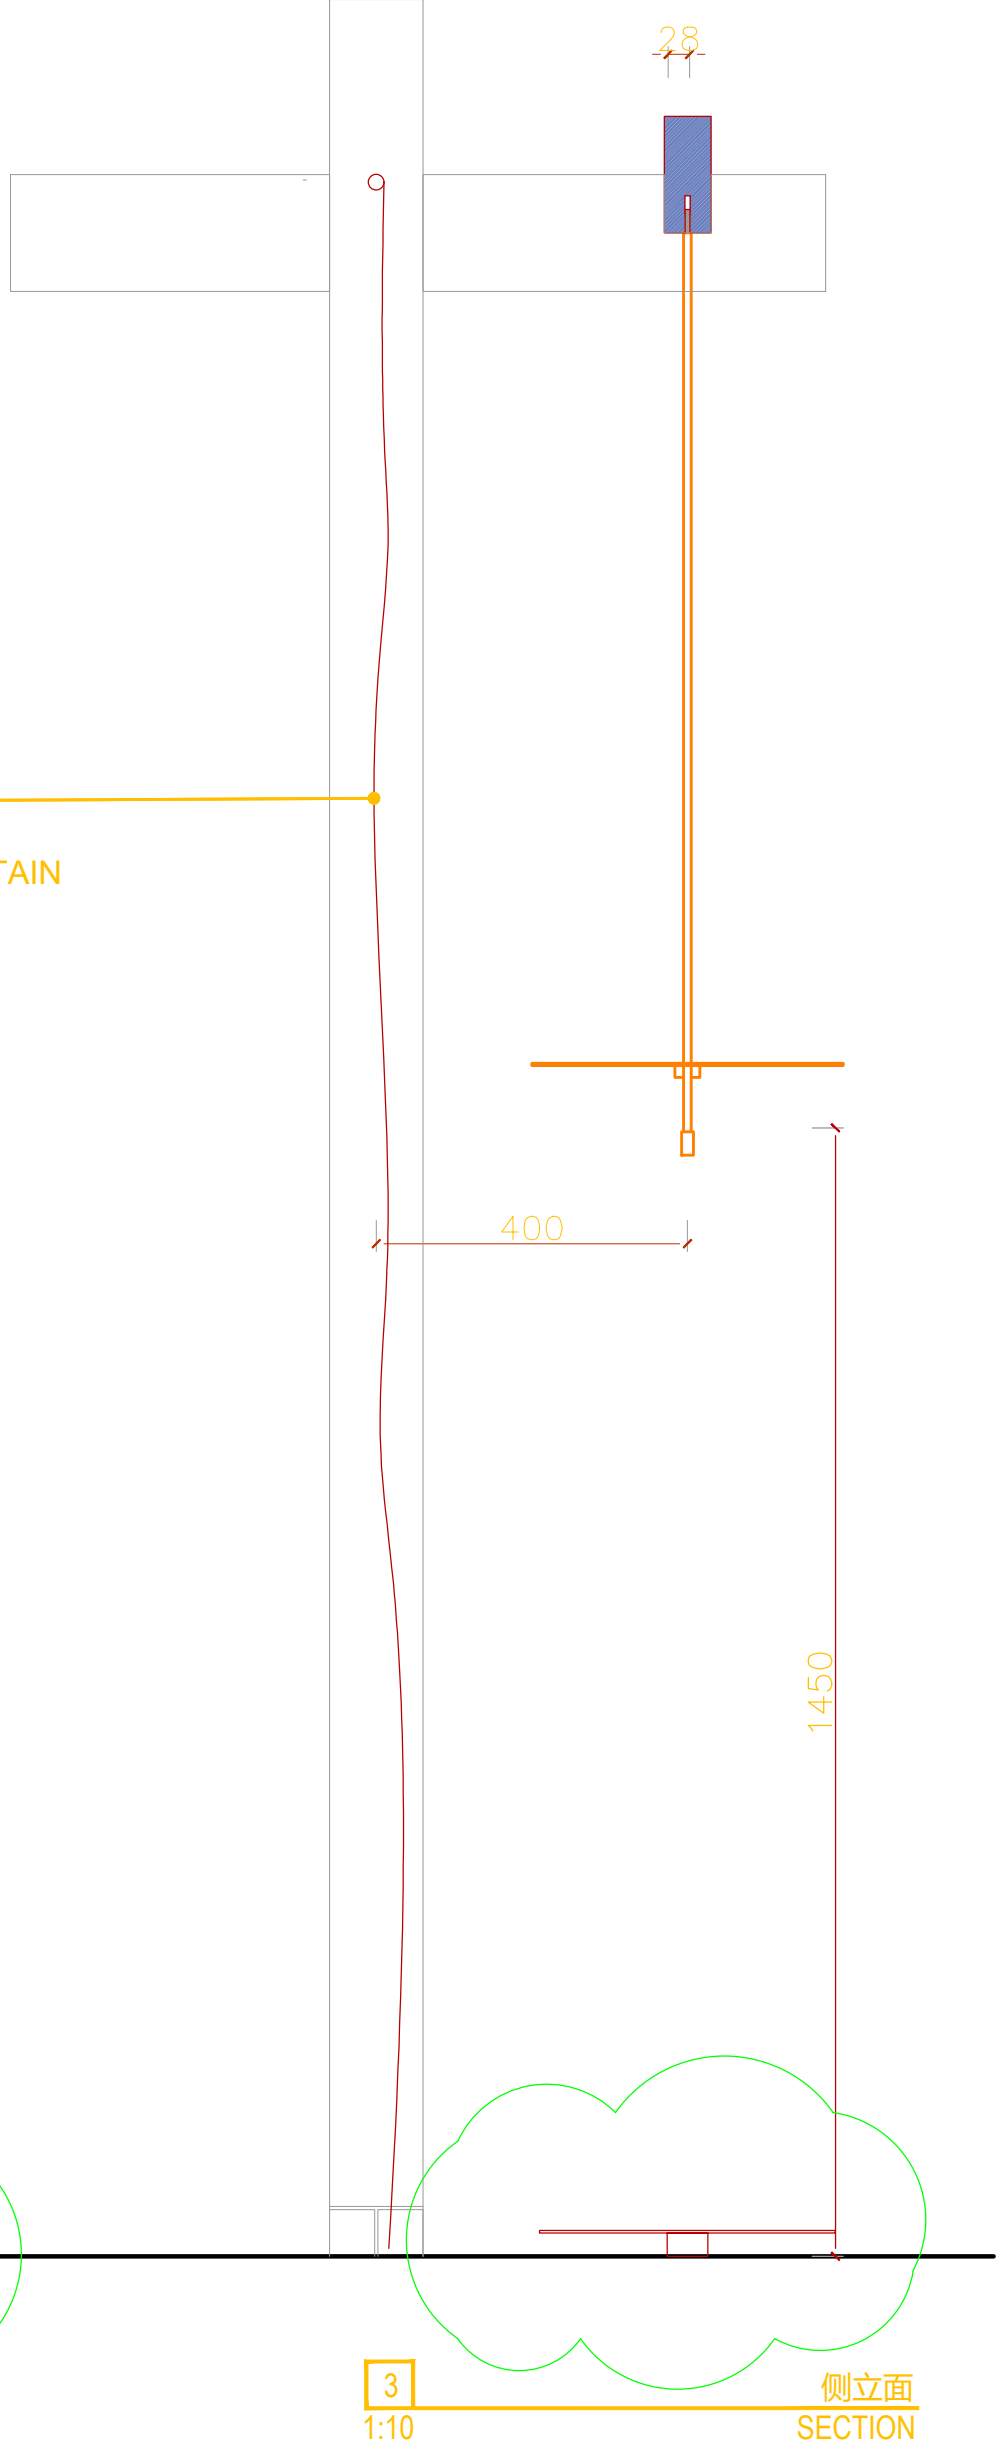


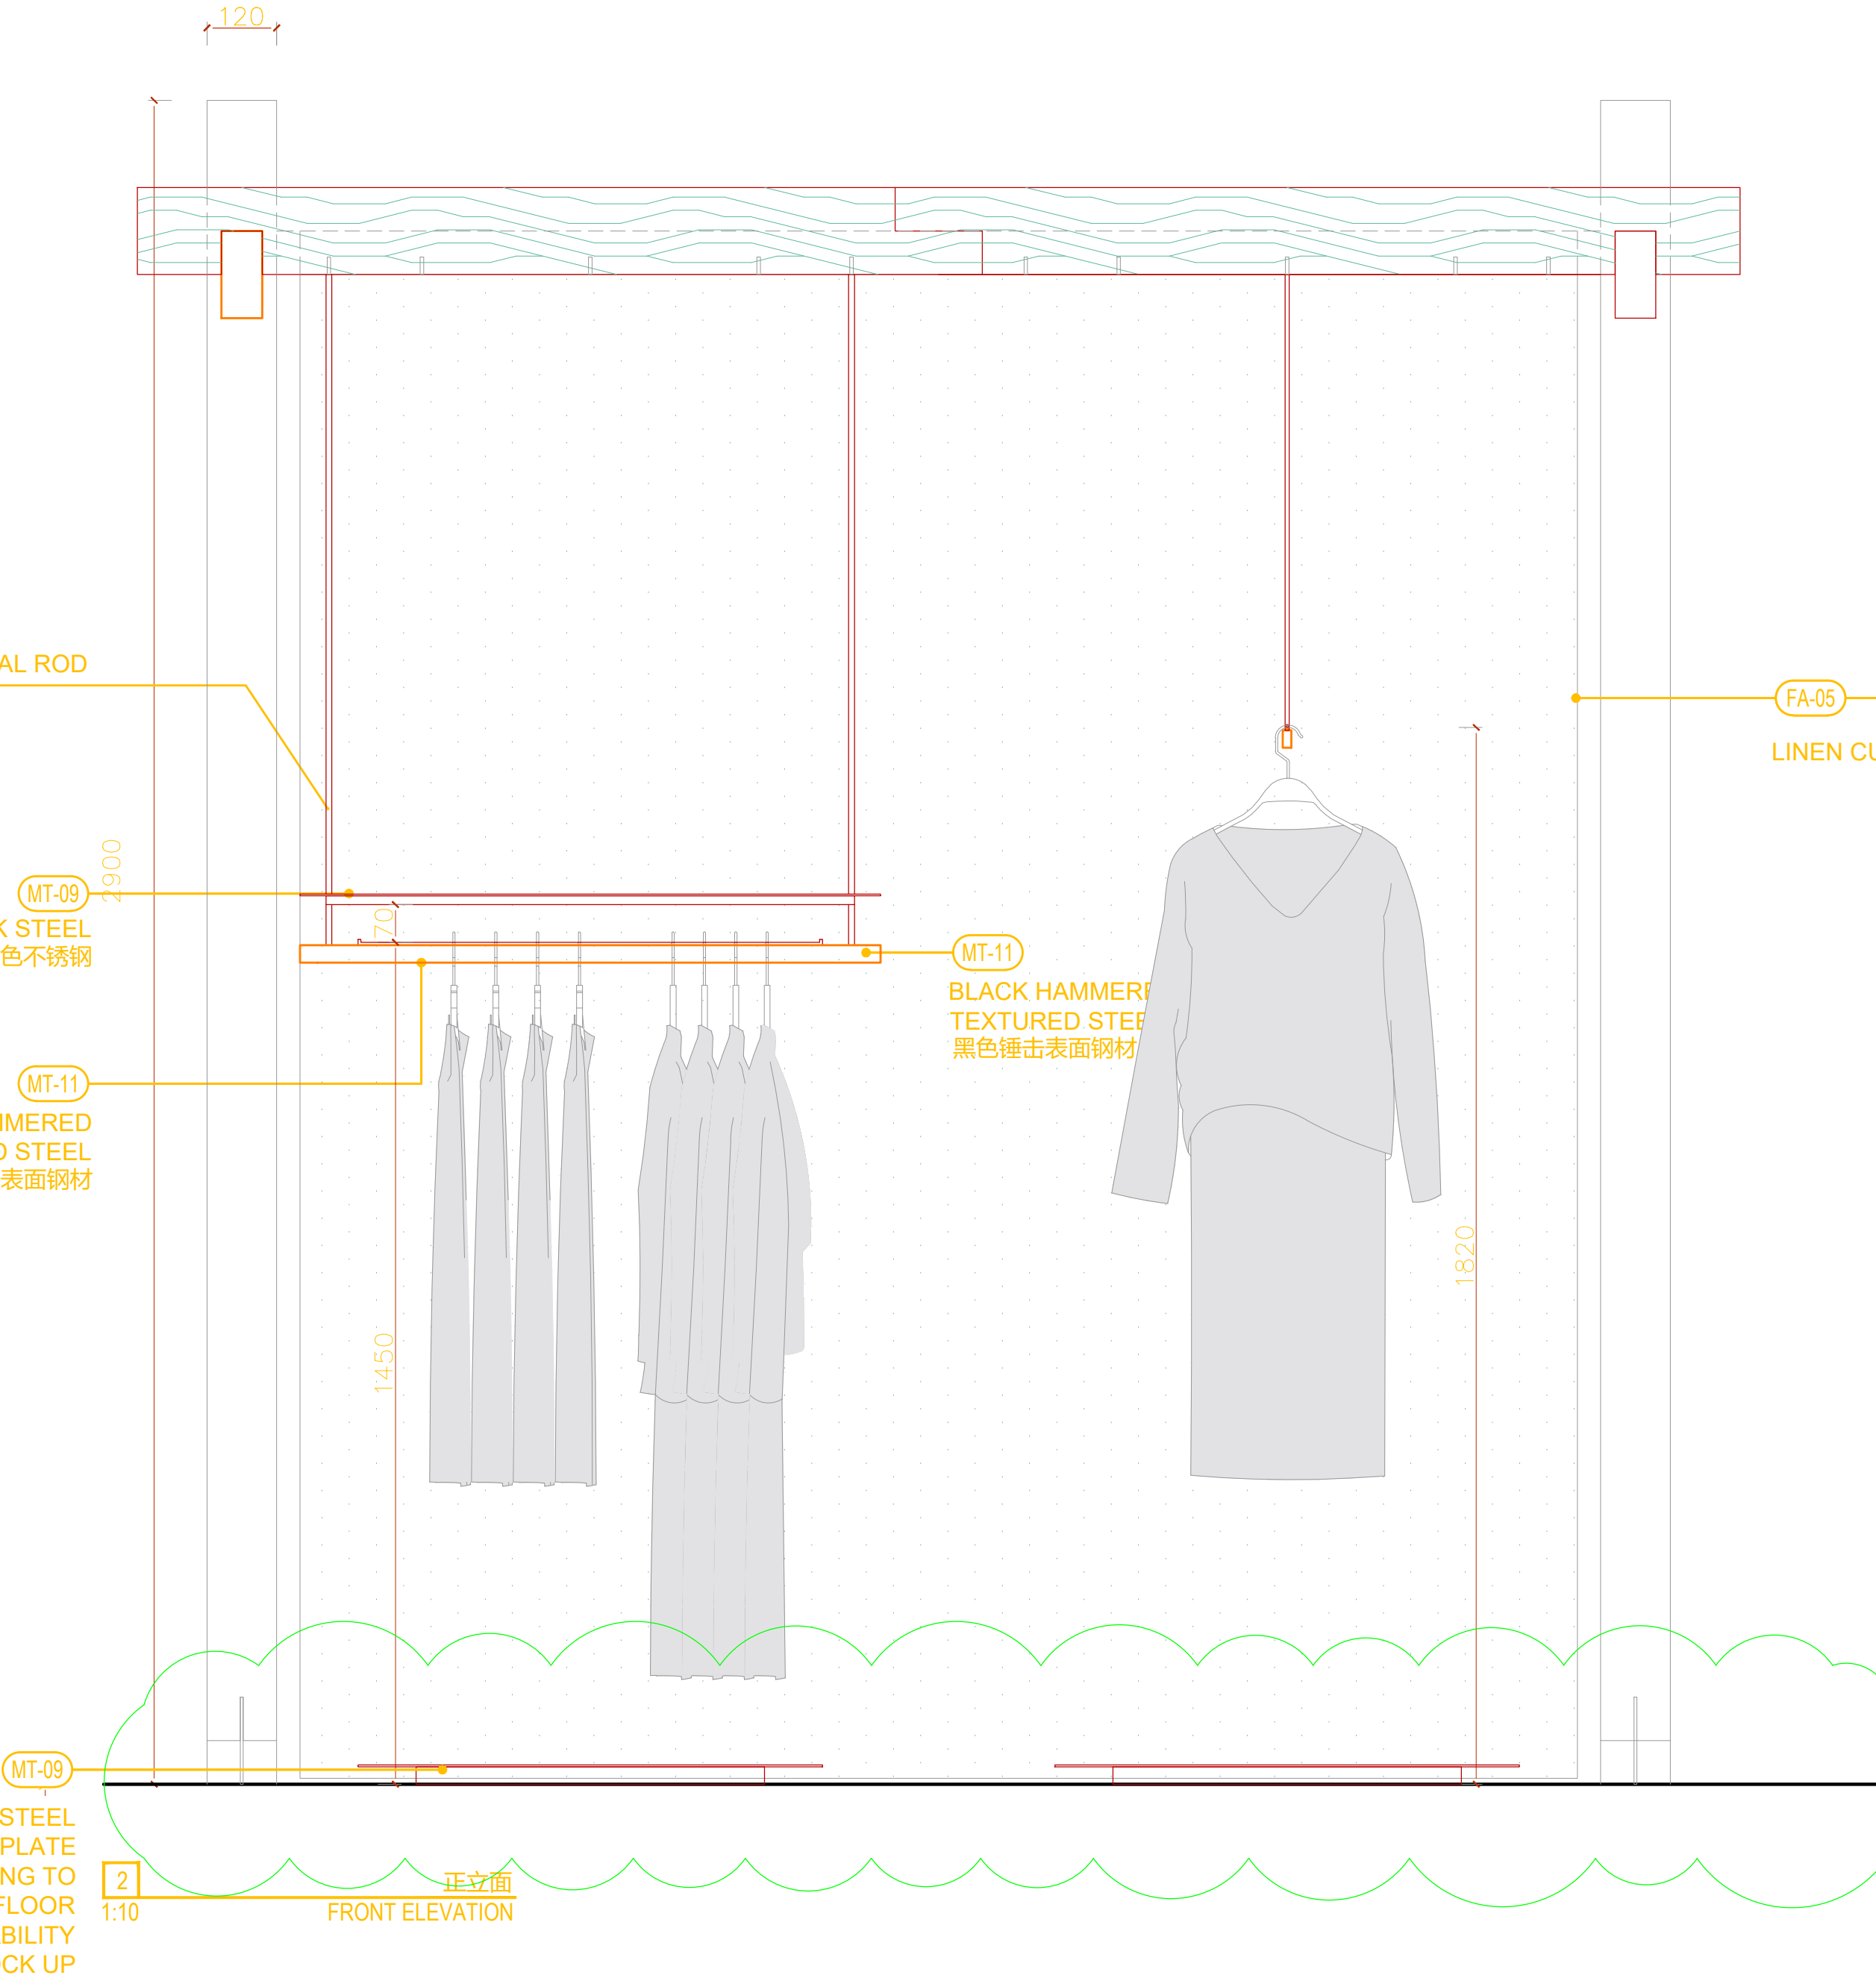

DB-GF-06

QTY.

| GF | L800 x H1380 HANGING | x2 |
|----|----------------------|----|
| -  | -                    | -  |

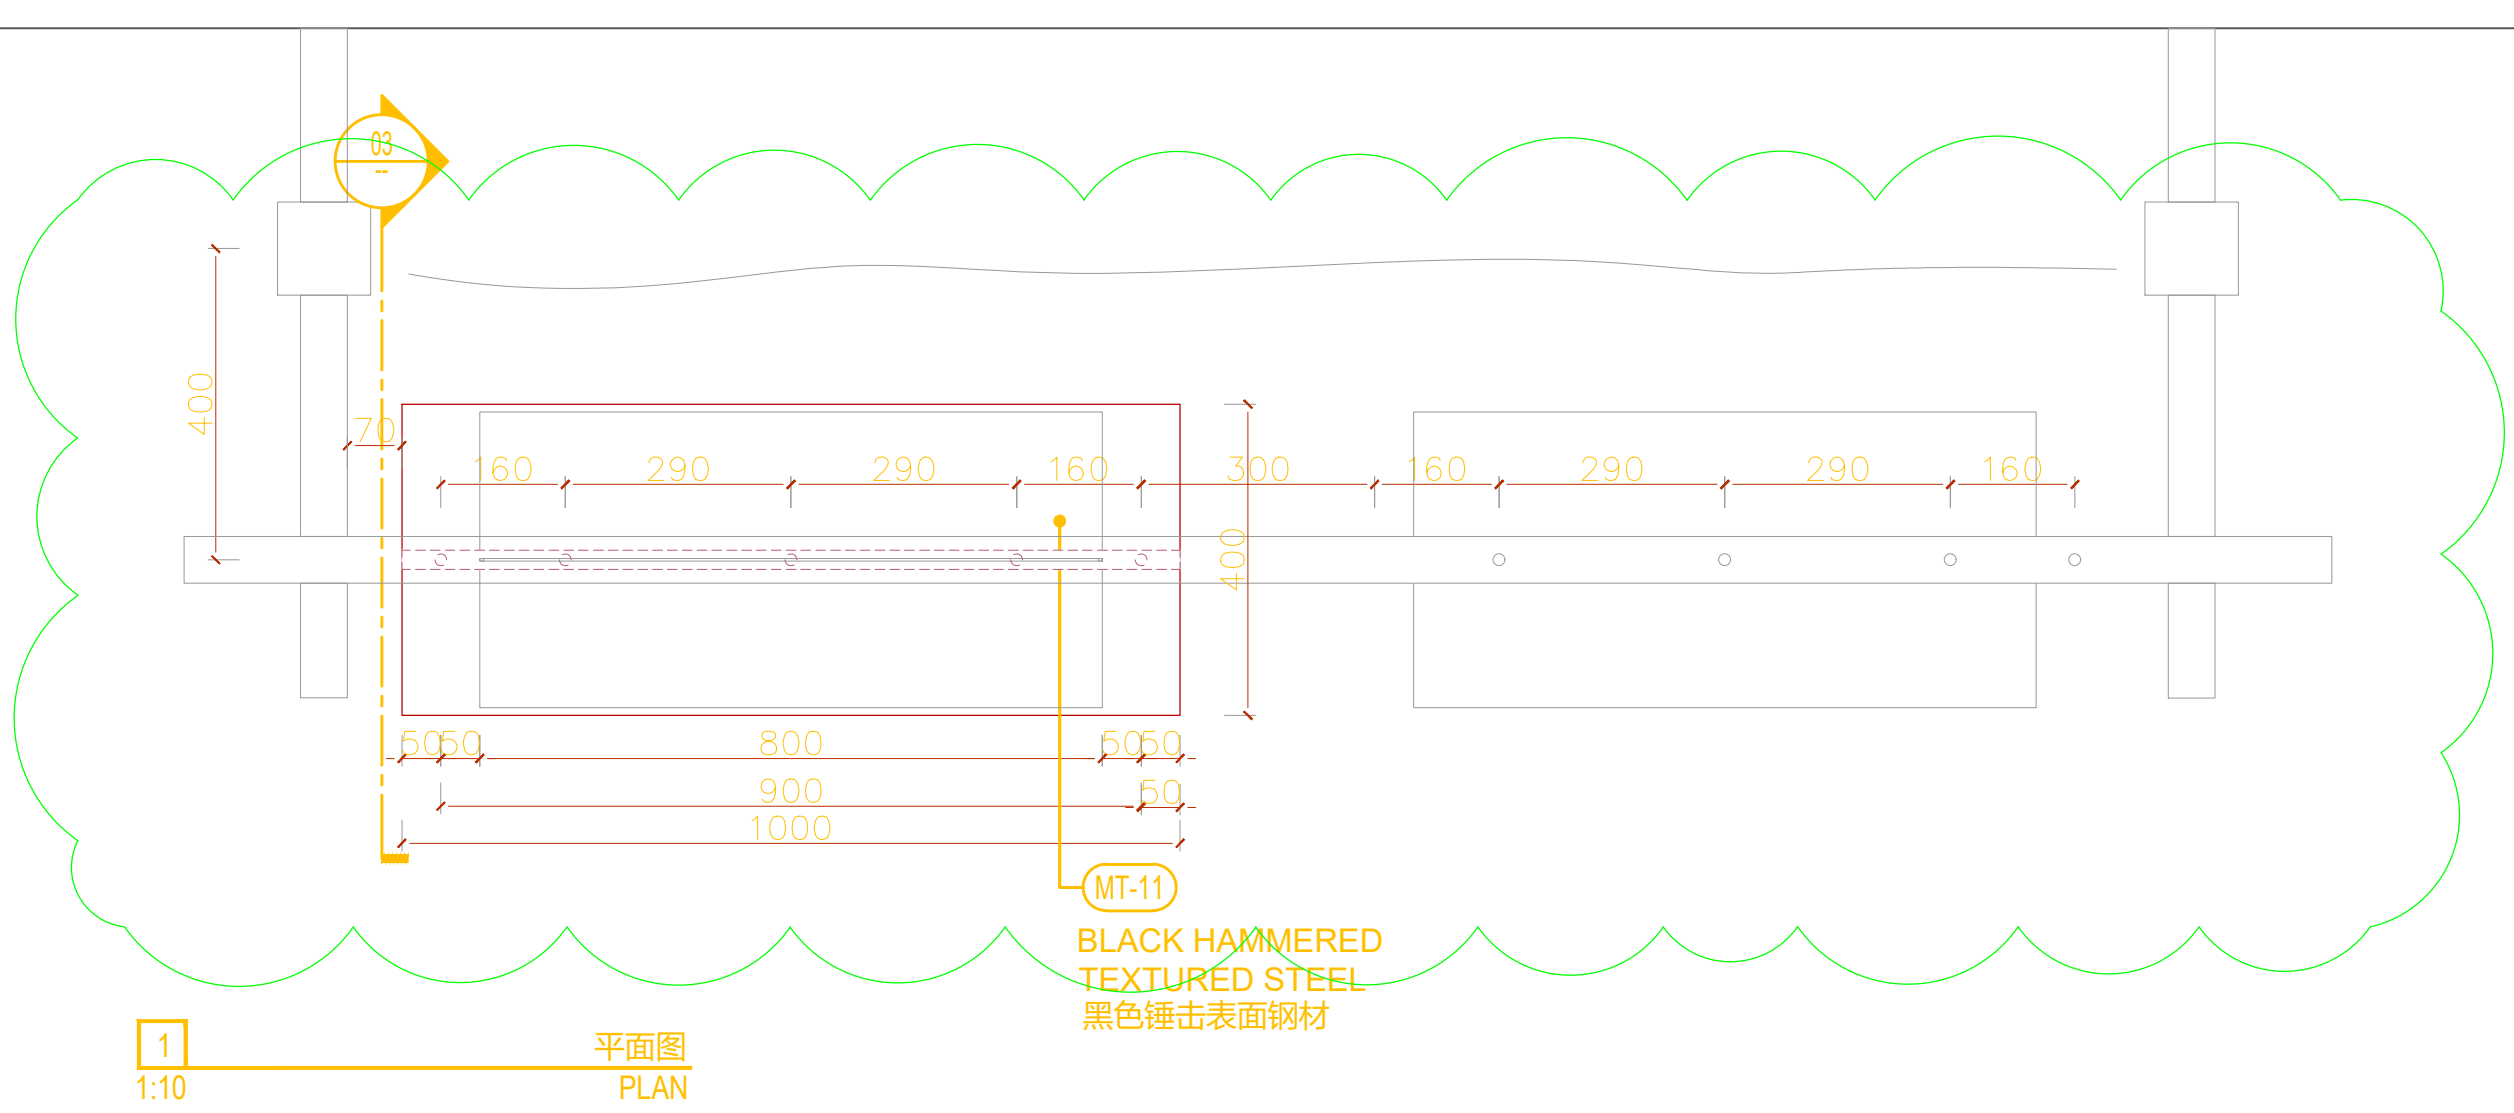

恺慕建筑设计咨询(上海)有限公司  
AIM ARCHITECTURE

上海 徐汇区 汾阳路77号 5楼  
5F 77 Fenyang Road, Shanghai  
200031 / T: +86 21-63805995

CONDITIONS: Contractors, vendors & consultants must verify all dimensions on site and notify this Solution Centre any discrepancies prior to carry out works. Written dimensions take precedence overscaled dimensions.

承包商、建材商&施工商等必须现场确认所有的尺寸。如存在何尺寸差异请在作业前通知本设计单位。未经允许，请勿擅自改动图纸。恺慕设计保留对图纸的最终解释权。

AIM architecture retains copyright on this drawing.  
恺慕设计保留最终图纸版权。

客户 / CLIENT:

飒拉商业(上海)有限公司  
ZARA Commercial (Shanghai)  
Co., Ltd.

项目名称 / PROJECT NAME:

ZARA上海淮海中路  
ZARA SH HUAI HAI RD

| REV. | DATE | NOTES |
|------|------|-------|
| -    | -    | -     |
| -    | -    | -     |
修正 / REVIEWED BY:

校对 / CHECKED BY:

审核 / APPROVED BY:

业主确认 / CLIENT  
SIGNATURE:

索引图 / KEYPLAN:

比例 / SCALE:  
1:10@A1

图名 / DWG NAME:  
FFE\_DRAWING\_GF

DB-GF-06

图纸日期 / DATE: 2026.04.22  
图纸编号 / DWG NO:

I-810.06