




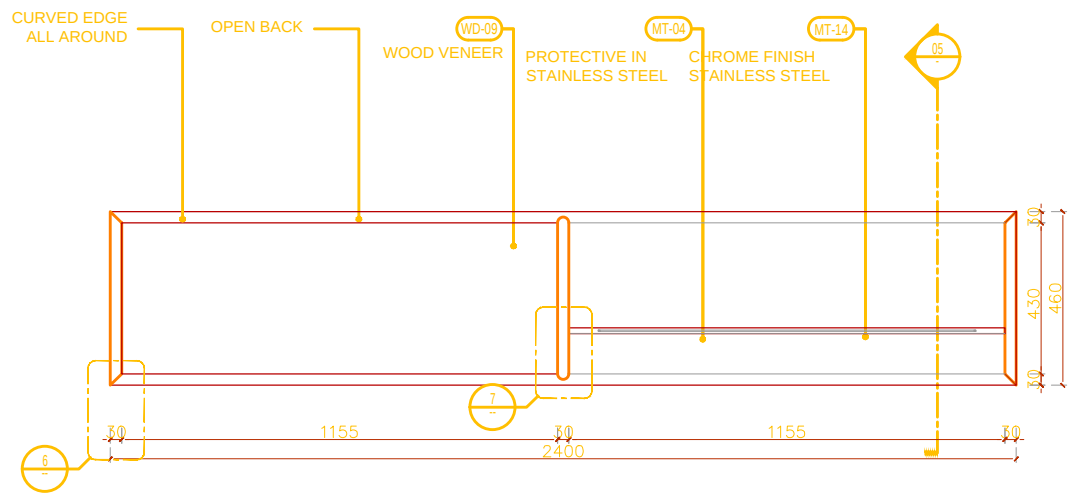

1
1:10
PLAN


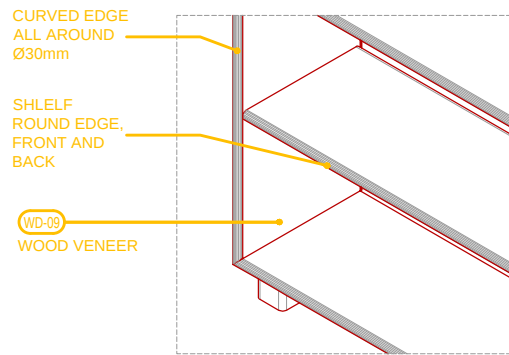


6
NTS
DETAIL

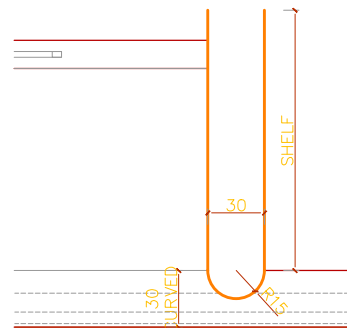

7
1:2
DETAIL

8
NTS
AXO 3D

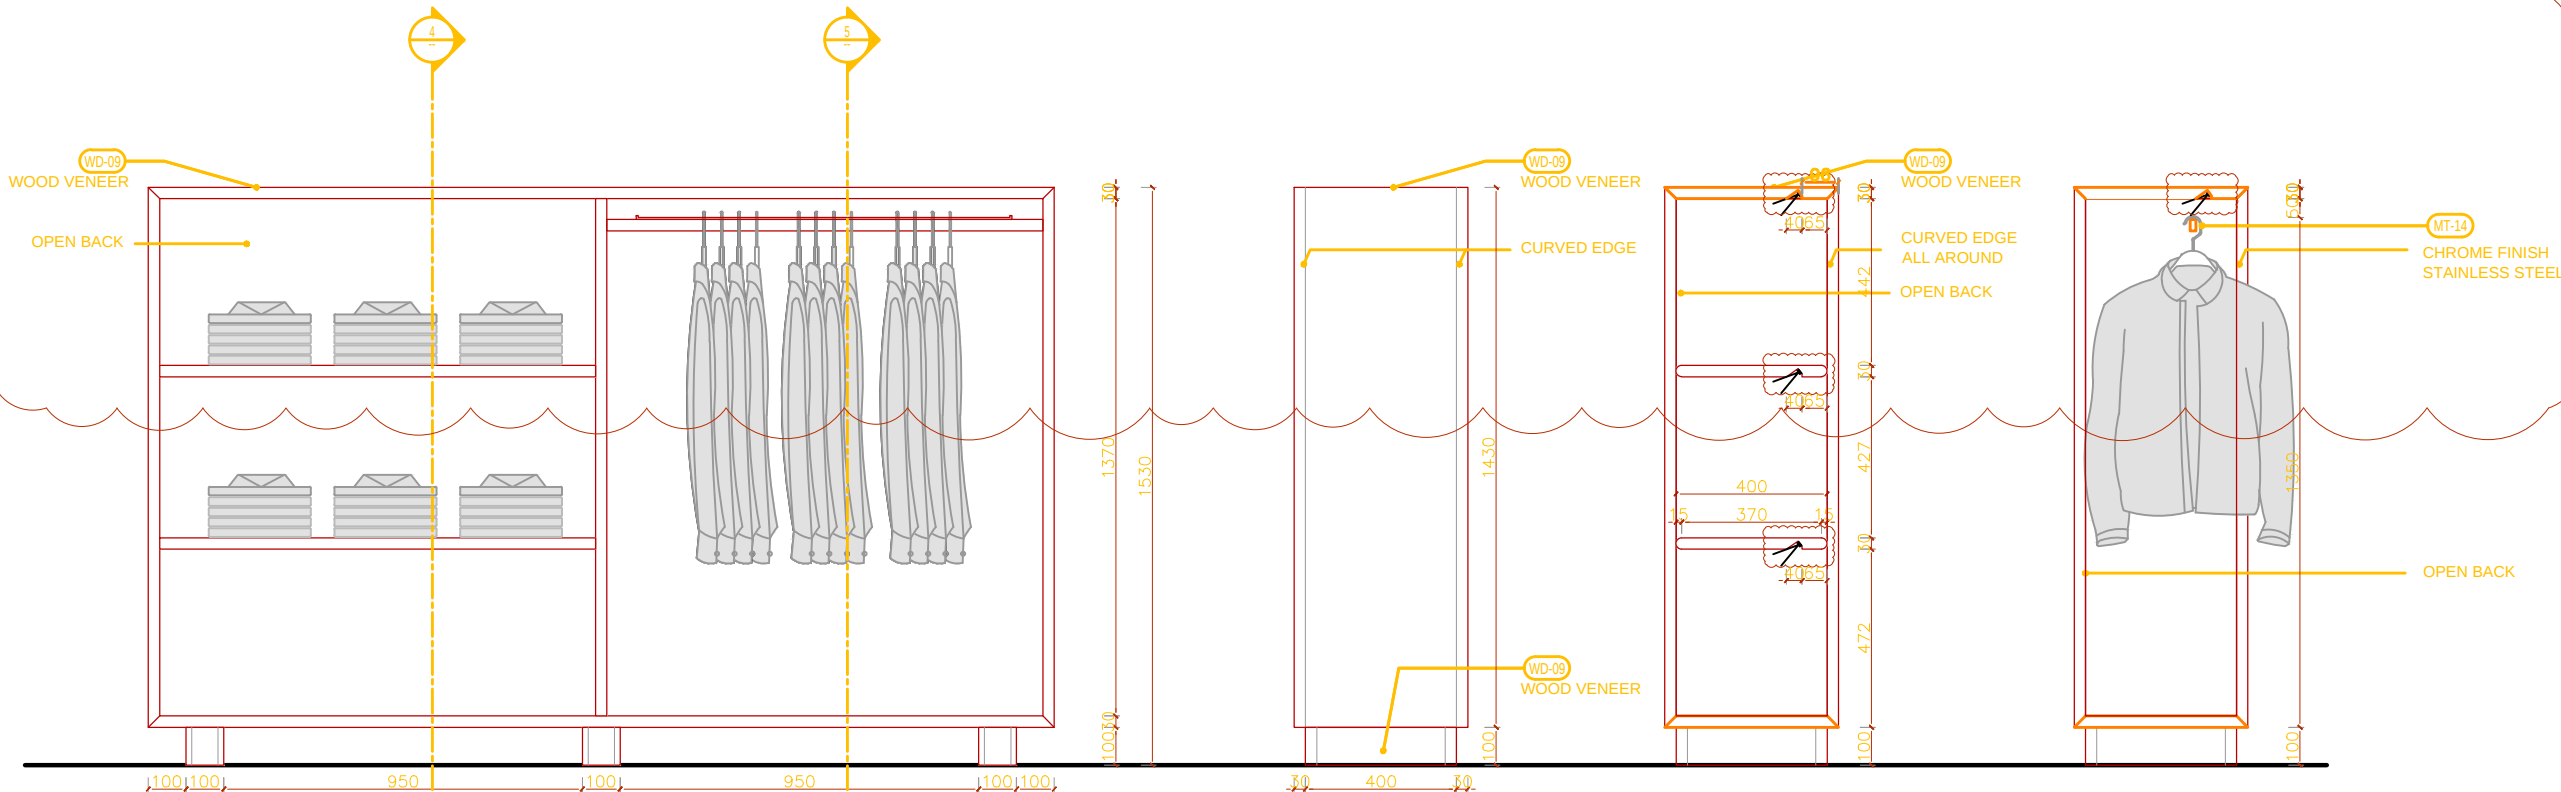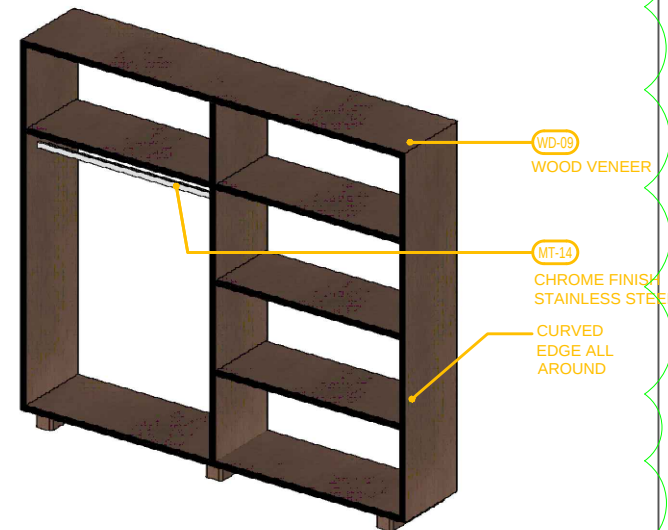

2
1:10
FRONT ELEVATION

3
1:10
SIDE ELEVATION

4
1:10
SECTION

5
1:10
SECTION

BC-4F-03B

x1



AIM ARCHITECTURE

上海 徐汇区 汾阳路77号 5楼
5F 77 Fenyang Road, Shanghai
200031 / T: +86 21-63805995

CONDITIONS: Contractors, vendors & consultants must verify all dimensions on site and notify this Solution Centre any discrepancies prior to carry out works. Written dimensions take precedence overscaled dimensions.

&

AIM architecture retains copyright on this drawing.

/ CLIENT:

ZARA Commercial (Shanghai)
Co., Ltd.

/ PROJECT NAME:

ZARA
ZARA SH HUAI HAI RD

REV.	DATE	NOTES
-	-	-
-	-	-
-	-	-
-	-	-
-	-	-
-	-	-
-	-	-

/ REVIEWED BY:

/ CHECKED BY:

/ APPROVED BY:

业主确认 / CLIENT
SIGNATURE:

/ KEYPLAN:

/ SCALE:
1:10@A3

/ DWG NAME:
BC-4F-03B



/ DATE: 2026.04.29
/ DWG NO:

I-850.20.21

DESCRIBE描述	ZARA CODE	MATERIAL材料	FINISH颜色	PROCESSES工艺	UNIT WEIGHT单件重量(Kg)
8Z70543100		IRON铁/Stainless不锈钢/防火MDF	防锈底漆/17140-MT-14/17140-WD-09		169.48

油漆面积Panit Area: 13.5m²
油漆颜色Panit Color: 17140-WD-09

No. 序号	Part Description 零件描述	Quantity 数量	Material 材质	Finish 颜色
1	5Z72543101	1	防火MDF	WD-09-17140
2	5Z71543102	1	IRON铁/Stainless不锈钢	防锈底漆/MT-14-17140/MT-04-17140

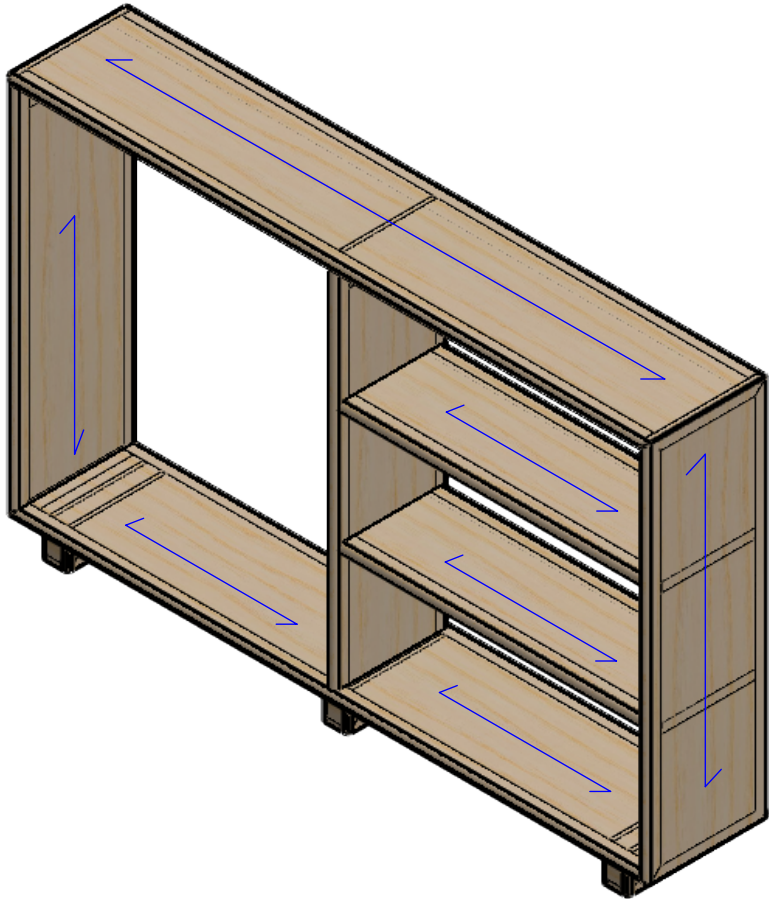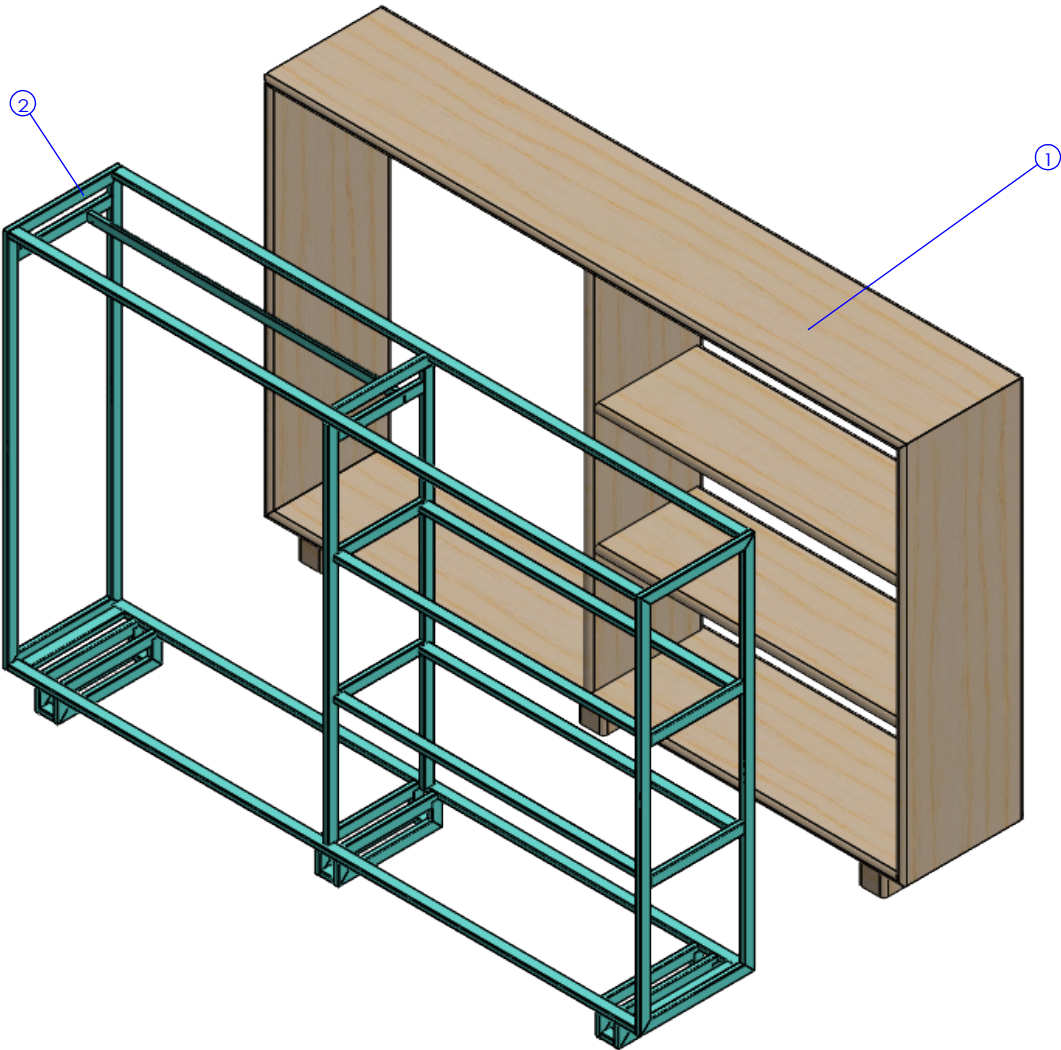

技术要求(Technical Requirements):
1、供货方要相应配同色的连接件; 螺杆类连接件要装在相应位置, 以防止孔位偏差;
(The supplier needs to provide the connector and match the color;
The threaded rod must be pre-install into the correct location to avoid the deviation)
2、金属件要求无披锋, 焊接牢固, 无虚焊, 承重部位必须满焊;
(The metal parts must be smoothly, strong welding, full weld on the loading location)
3、金属件所有见光部位不允许有影响外观效果的焊疤;
(Forbid the welding mark on the appearance surface of metal parts)
4、注意公差配合: 镜子和玻璃尺寸, 需与挂臂配合的挂钩内卡口, 如未注明公差按负公差0.5mm加工.
(Take note the tolerance for mirror, glass, the hook which needs to assembled with bar and so on, the unspecified tolerance is -0.5mm.)
5、所有可见螺丝均为内六角螺丝.
(All the appearance screws must be allen screws)
6、所有镜子、玻璃、大理石4边和4角都要磨边, 金属件所有边角无披锋\无毛刺, 防止伤人。
(All mirrors, glass, marble 4 sides and 4 angles need to sanding, all corners of metal furniture need to polish, no burr, prevent injuries.)
7、凡是涉及到走线的产品, 供货方必须穿好电线。
(The supplier must wear all wire.)
8、供货方必须装配好由供货方生产的配套产品, 例如层板托、连接件。
(the supplier must Pre assembled accessory, such as lamination, connector.)
9 所有部件焊接时要磨45°左右的斜边, 辅助焊接, 超过轮廓线外的焊点要磨平。

SHEET FORMAT 图纸大小	A3	UNITS 单位	mm	8Z70543100	-BOM	PROJECT NO. 内部单号	STORE CODE 店铺号
DRAWN BY 制图	QiuyueWang	SCALE 比例	1:20			0000/00	0000
ORDER DATE 下单日期	00/00/00	DELIVERY DATE 入库日期	00/00/00			ORDER NO. 订单号	000
CLIENT DRAWING 客户图	Proy V.0	VERSION 版本	V.0	BC-4F-03B		ZARA	
ASSEMBLED IN: 组装场所	INTERIOR	DRAWING TYPE 图纸类型	MANUFACTURING			CAAMAÑOASIA®	