

客户 / CLIENT:
飒拉商业 (上海) 有限公司
ZARA Commercial (Shanghai)

项目名称 / PROJECT NAME:
ZARA上海淮海中路
ZARA SH HUAI HAI RD

[illegible]

修正 / REVIEWED BY:

校对 / CHECKED BY:

审核 / APPROVED BY:

业主确认 / CLIENT
SIGNATURE:


索引图 / KEYPLAN:

比例 / SCALE:
1:10@A1图名 / DWG NAME:
FFE DRAWING 1F

DB-1F-01

图纸日期 / DATE: 2026.03.06
图纸编号 / DWG NO:

1-811.22

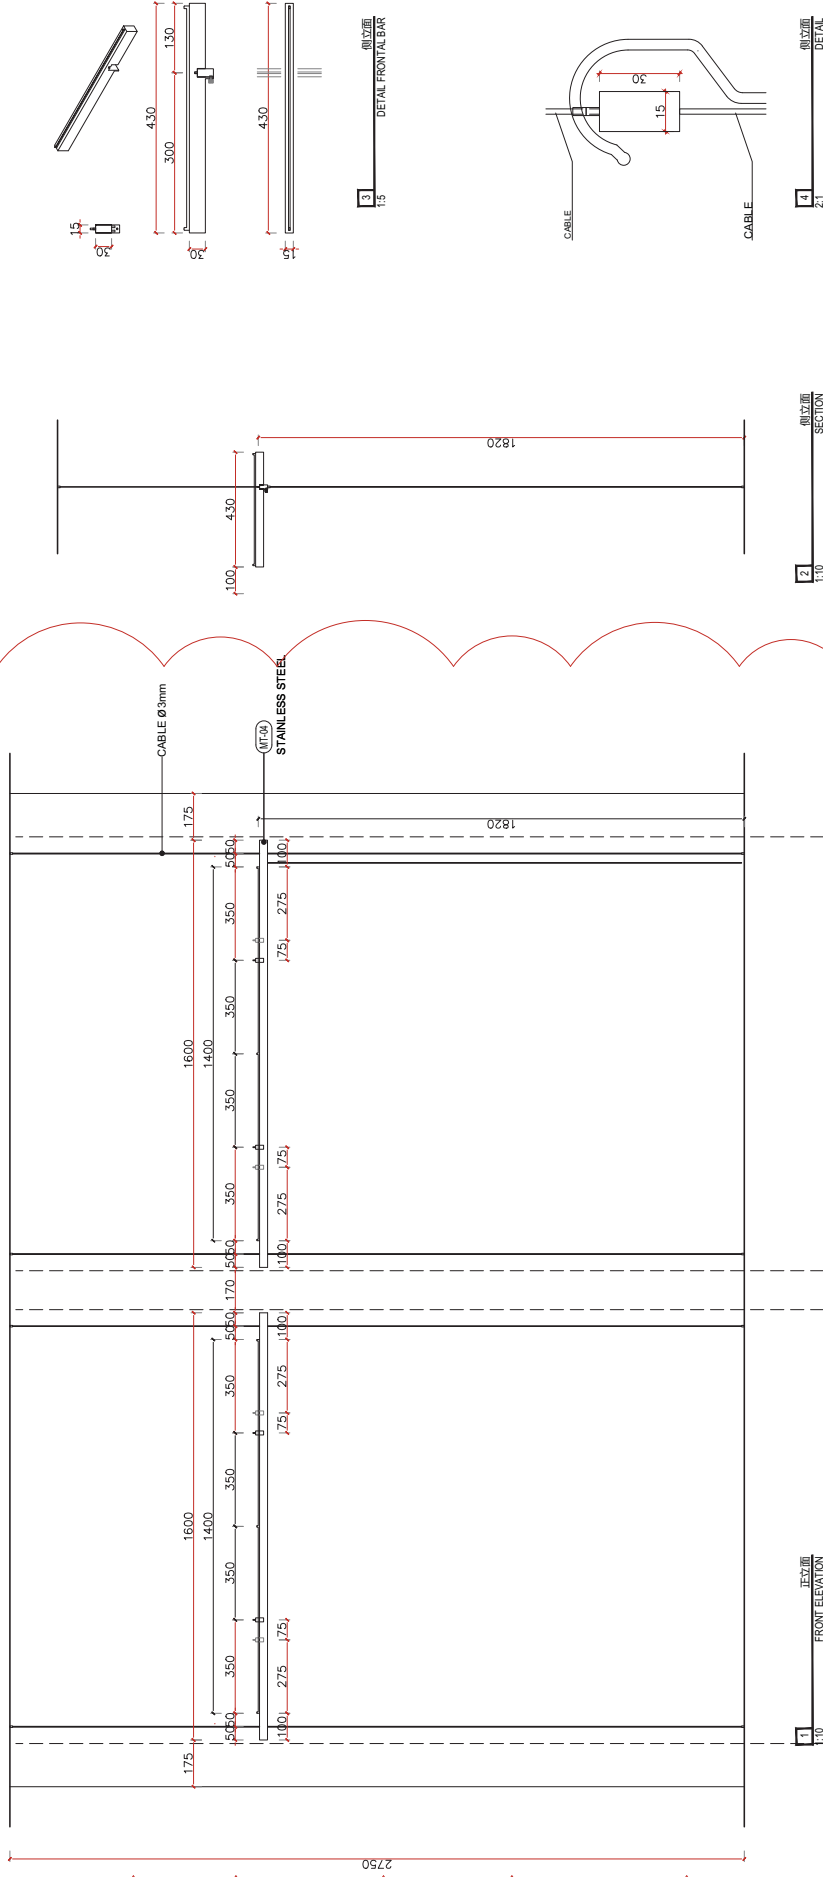

DB-1F-01		QTY.
1F	L1400 x H1820	x2
-	-	-