


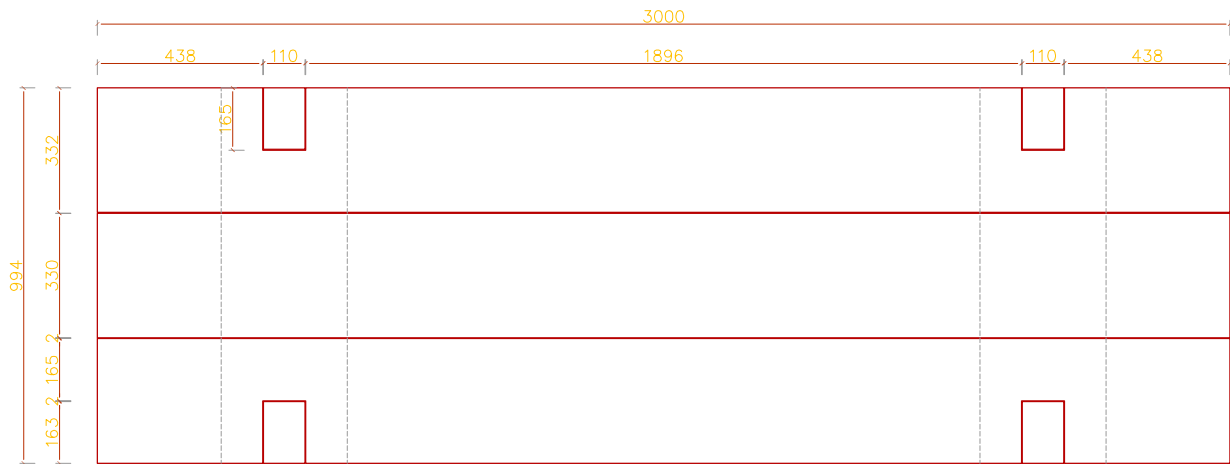


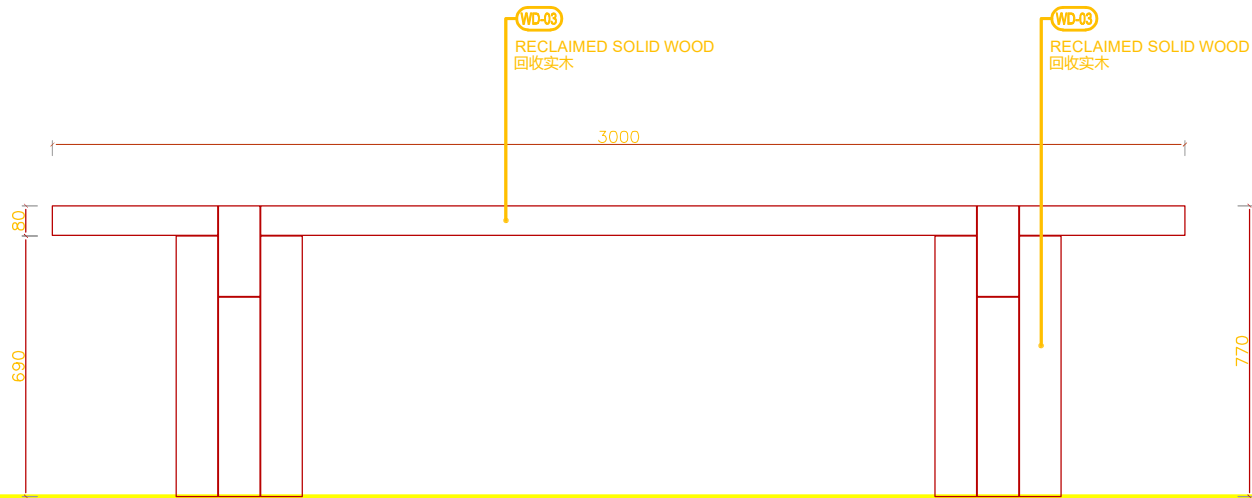

1 平面图  
1:10 PLAN

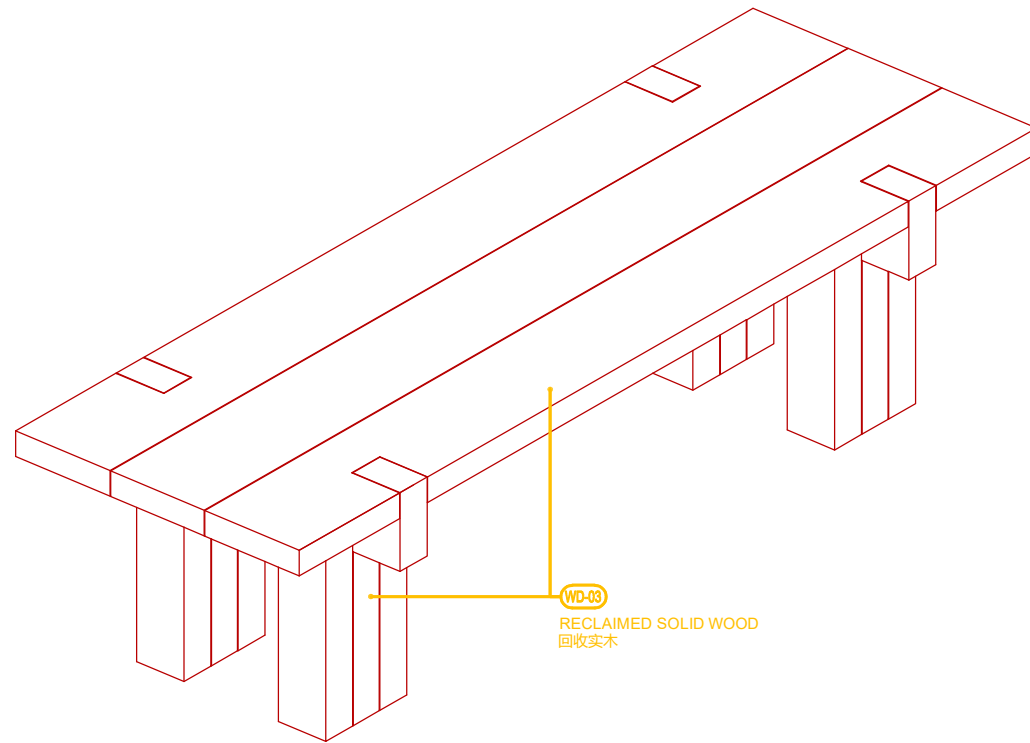

2 正立面  
1:10 FRONT ELEVATION

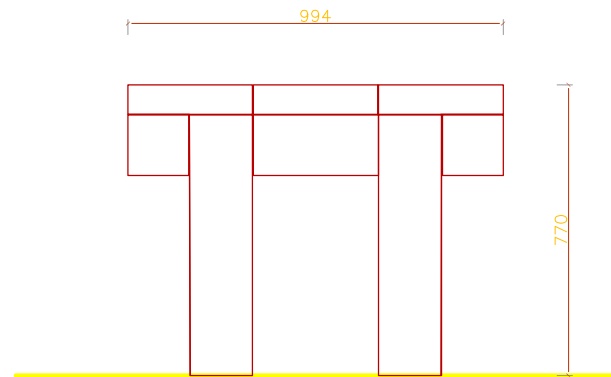

3 侧立面  
1:10 SIDE ELEVATION

| DT-GF-02 |                     | QTY. |
|----------|---------------------|------|
| GF       | L3000 x D994 x H770 | x1   |
| -        | -                   | -    |



恺幕建筑设计咨询（上海）有限公司  
AIM ARCHITECTURE

上海 徐汇区 汾阳路77号 5楼  
5F 77 Fenyang Road, Shanghai  
200031 / T: +86 21-63805995

CONDITIONS: Contractors, vendors & consultants must verify all dimensions on site and notify this Solution Centre any discrepancies prior to carry out works. Written dimensions take precedence overscaled dimensions.

承包商、建材商及施工顾问等必须在现场确认所有的尺寸，如有任何尺寸差异请在作业前通知本设计单位。未经许可，请勿擅自改动图纸，恺幕设计保留对图纸的最终解释权。

AIM architecture retains copyright on this drawing.  
恺幕设计保留最终图纸版权。

客户 / CLIENT:

飒拉商业（上海）有限公司  
ZARA Commercial (Shanghai)

项目名称 / PROJECT NAME:

ZARA上海淮海中路  
ZARA SH HUAI HAI RD

| REV. | DATE | NOTES |
|------|------|-------|
| -    | -    | -     |
| -    | -    | -     |
修正 / REVIEWED BY:

校对 / CHECKED BY:

审核 / APPROVED BY:

业主确认 / CLIENT  
SIGNATURE:

索引图 / KEYPLAN:

比例 / SCALE:  
1:10@A1

图名 / DWG NAME:  
DT-GF-02


图纸日期 / DATE: 2026.03.10  
图纸编号 / DWG NO:

I-810.17



| QTY数量 | DESCRIBE描述 | ZARA CODE | REFERENCE参考信息 | MATERIAL材料                     | FINISH颜色         | PROCESSES工艺 | UNIT WEIGHT单件重量 (Kg) | TOTAL WEIGHT总重量 (Kg) |
|-------|------------|-----------|---------------|--------------------------------|------------------|-------------|----------------------|----------------------|
|       | 8Z70550500 |           | REFERENCE     | IRON铁/RECLAIMED SOLID WOOD回收实木 | 防锈底漆/WD-03-17140 |             | 82.45                |                      |

| No. 序号 | Part Description零件描述 | Quantity 数量 | Material材质               | Finish颜色    |
|--------|----------------------|-------------|--------------------------|-------------|
| 1      | 5Z72550501           | 1           | RECLAIMED SOLID WOOD回收实木 | WD-03-17140 |
| 2      | 5Z71550502           | 1           | IRON铁                    | 防锈底漆        |

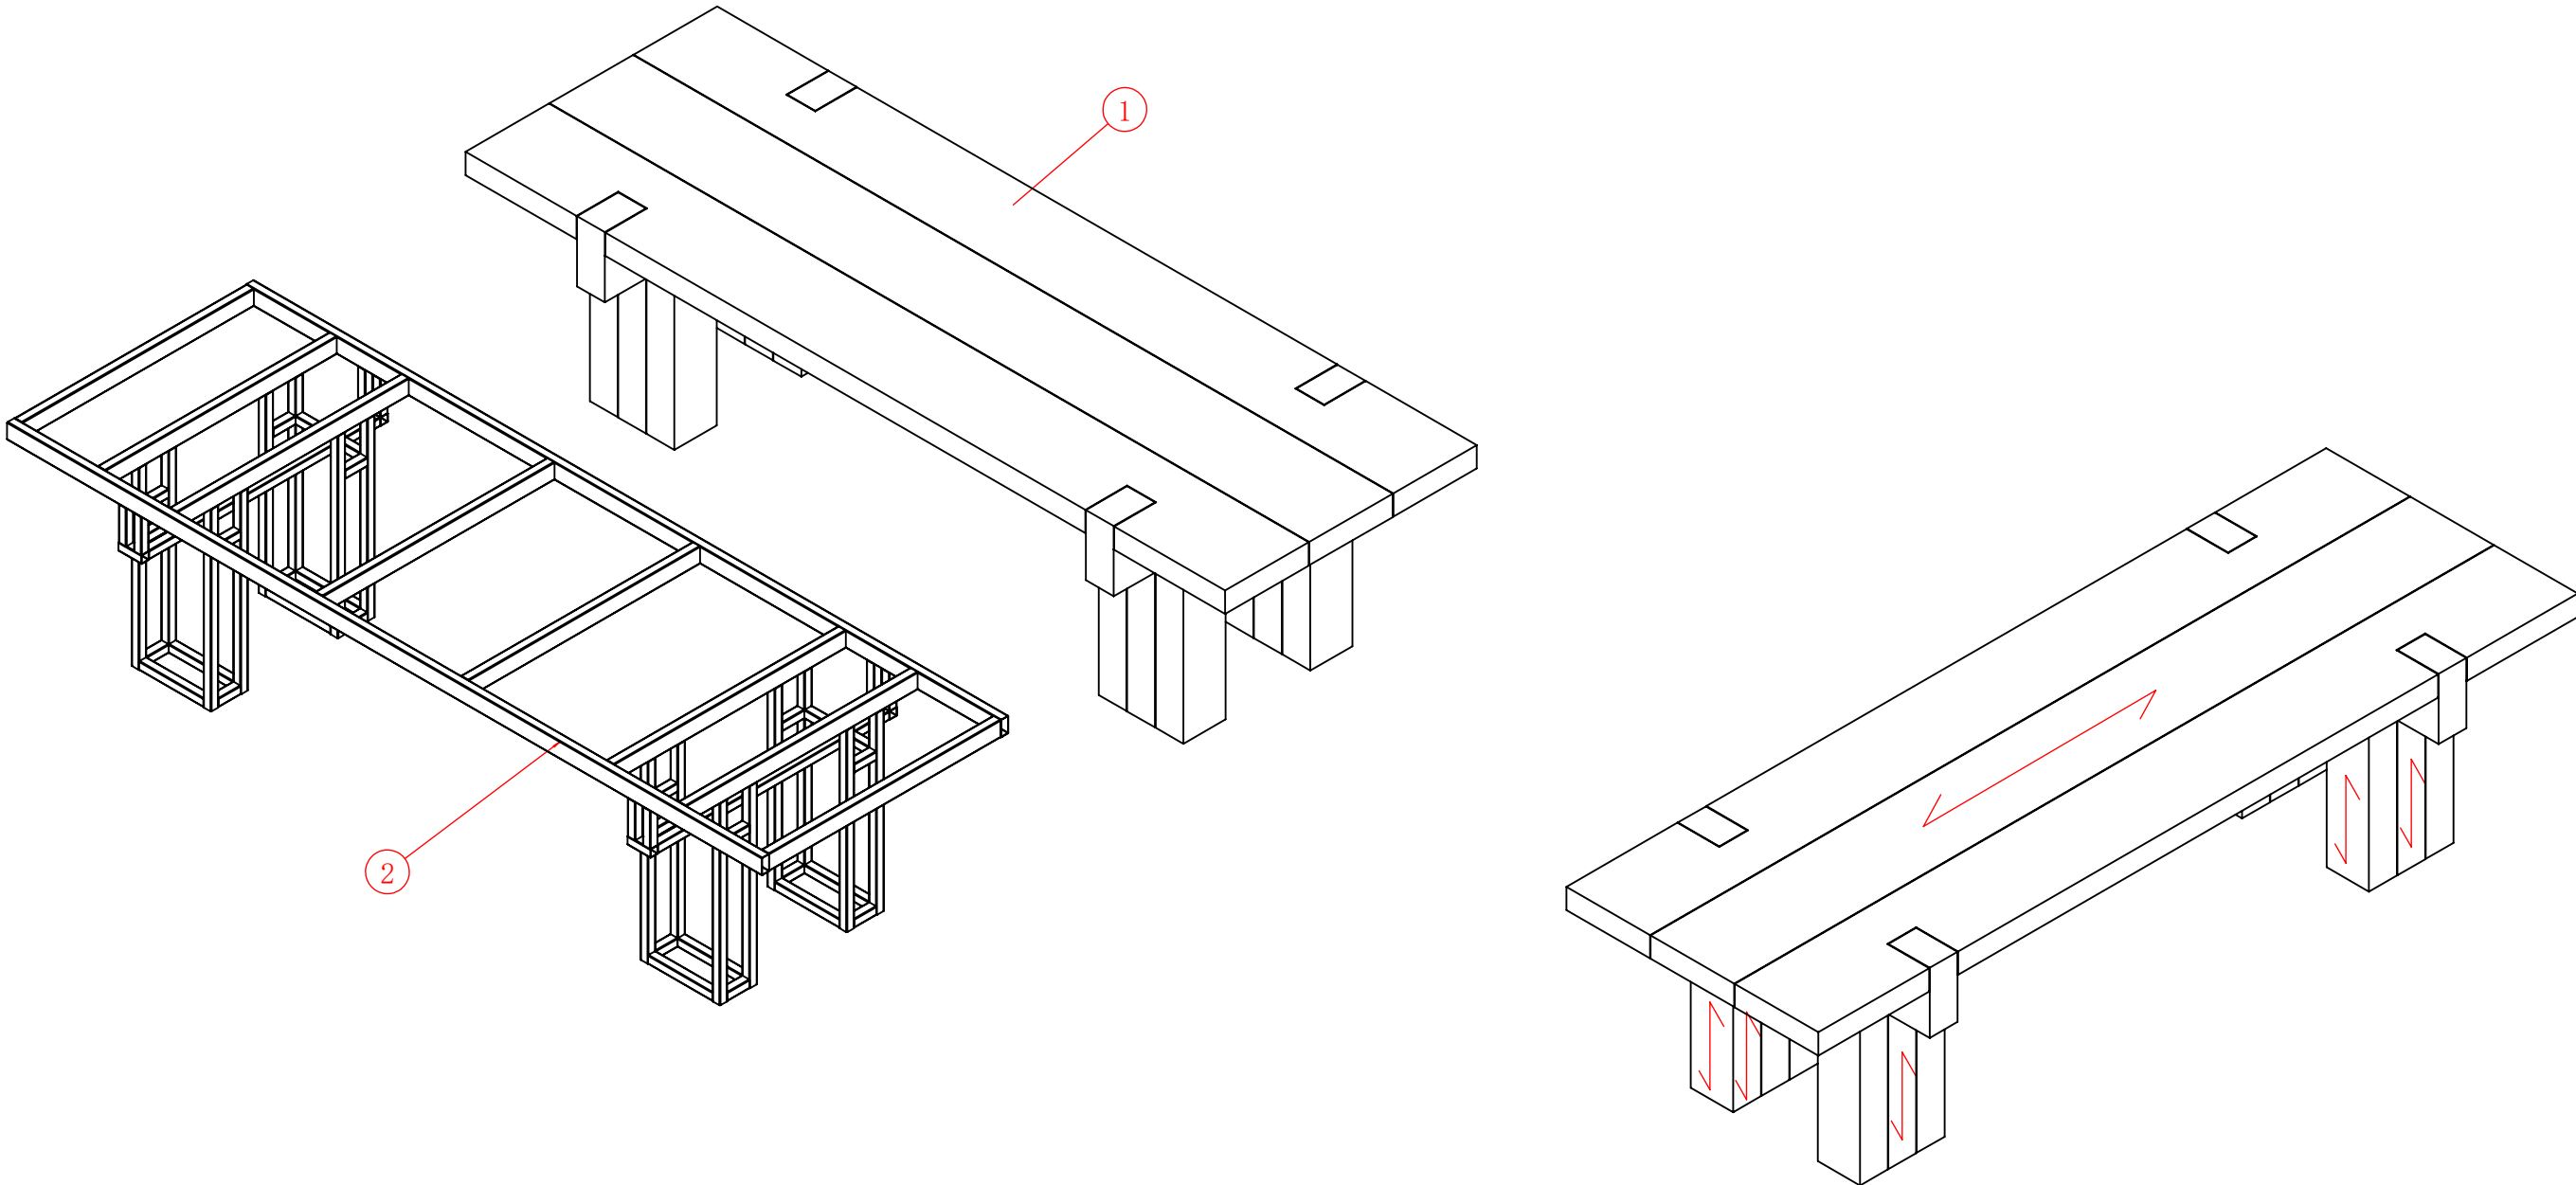

技术要求(Technical Requirements):

1、供货方要相应配同色的连接件; 螺杆类连接件要装在相应位置, 以防止孔位偏差;  
(The supplier needs to provide the connectorand match the color;  
The threaded rod must be pre-install into the correct location to avoid the deviation)

2、金属件要求无披锋, 焊接牢固, 无虚焊, 承重部位必须满焊;  
(The metal parts must be smoothly, strong welding, full weld on the loading location)

3、金属件所有见光部位不允许有影响外观效果的焊疤;  
(Forbid the welding mark on the appearance surface of metal parts)

4、注意公差配合:镜子 and 玻璃尺寸, 需与挂臂配合的挂构内卡口,如未注明公差按负公差0.5mm加工.  
(Take note the tolerance for mirror,glass, the hook which needs to assembled with bar and so on, the unspecifed tolerance is -0.5mm.)

5、所有可见螺丝均为内六角螺丝.  
(All the appearance screws must be allen screws)

6、所有镜子、玻璃、大理石4边和4角都要磨边, 金属件所有边角无披锋\无毛刺, 防止伤人。  
(All mirrors, glass, marble 4 sides and 4 angles need to sanding, all corners of metal furniture need to polish,no burr, prevent injuries.)

7、凡是涉及到走线的产品, 供货方必须穿好电线。  
(The supplier must wear all wire.)

8、供货方必须装配好由供货方生产的配套产品, 例如层板托、连接件。  
(the supplier must Pre assembled accessory, such as lamination, connector.)

9 所有部件焊接时要磨45°左右的斜边,辅助焊接,超过轮廓线外的焊点要磨平。

|                      |           |                   |               |            |      |   |                       |
|----------------------|-----------|-------------------|---------------|------------|------|---|-----------------------|
| SHEET FORMAT<br>图纸大小 | A3        | UNITS单位           | mm            | 8Z70550500 | -BOM | PROJECT NO.内部单号<br>0000/00   | STORE CODE店铺号<br>0000 |
| DRAWN BY制图           | YimingZhu | SCALE比例           | 1:20          |            |      | ORDER NO.订单号<br>000   |                       |
| ORDER DATE下单日期       | 00/00/00  | DELIVERY DATE入库日期 | 00/00/00      |            |      | <div></div> <div></div> |                       |
| CLIENT DRAWING图户图    | Proy V.0  | VERSION版本         | V.0           |            |      |   |                       |
| ASSEMBLED IN:组装场所    | INTERIOR  | DRAWING TYPE图纸类型  | MANUFACTURING |            |      |   |                       |

创建日期(Created Date)  
2026年3月11日 15:56:09

上次保存的日期(Last Saved Date)  
2026年3月12日 18:28:49

共 2 张 第 2 张