

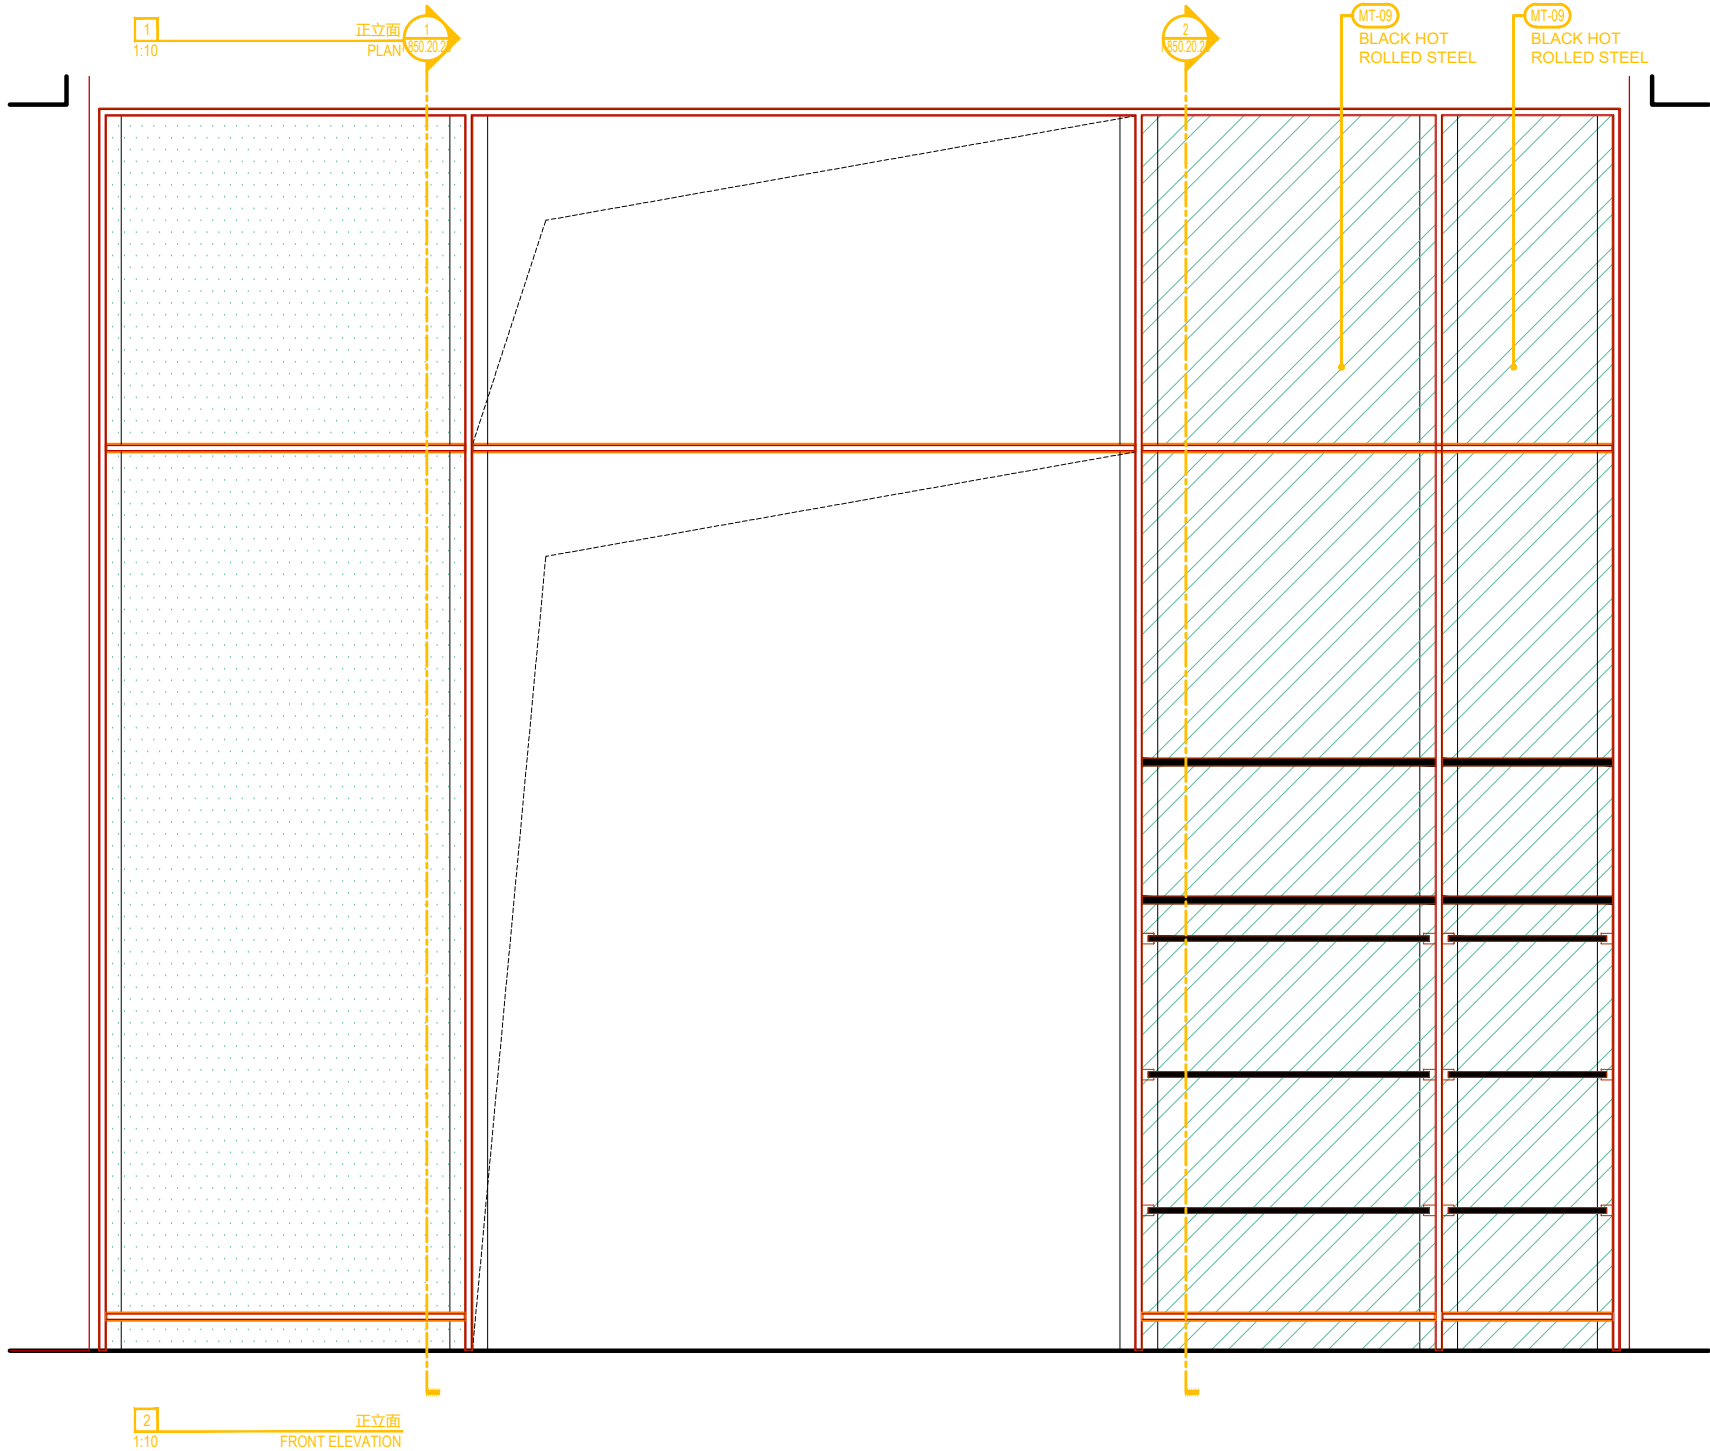


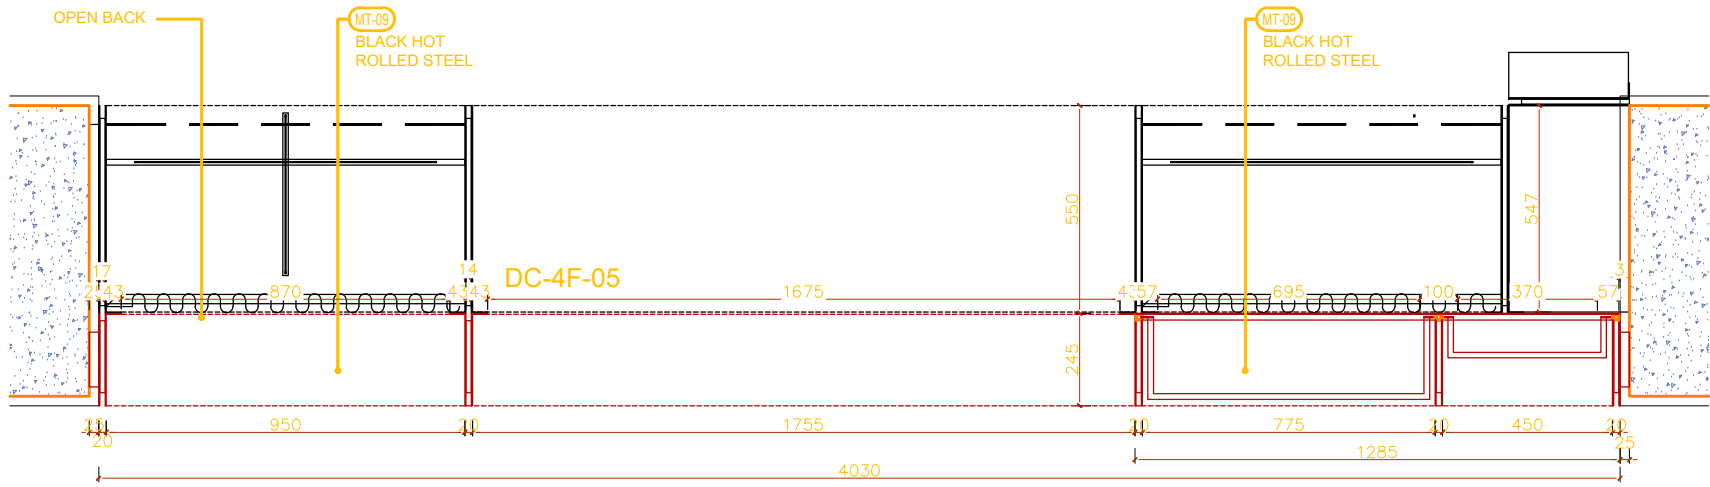


BC-4F-09B

x1


DETAIL STEEL SHELF (CUSTOM MODULE)

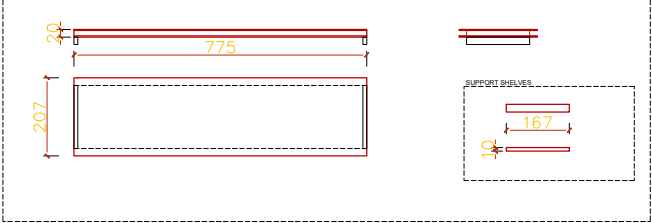


DETALLE BARRA 110 (CUSTOM MODULE)

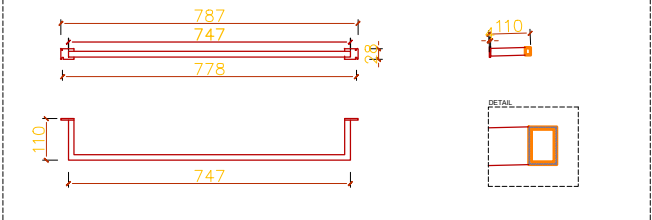


DETALLE BARRA 220 (CUSTOM MODULE)

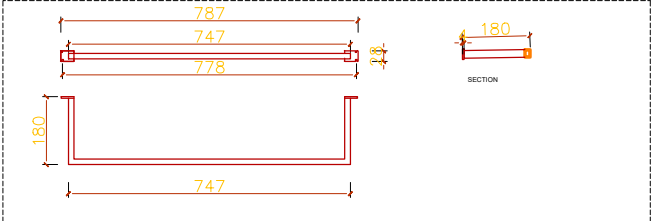


DETALLE CAJON CINTURONES (MODULO 45)

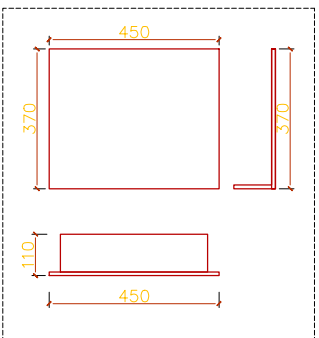


DETAIL STEEL SHELF (MODULO 45)

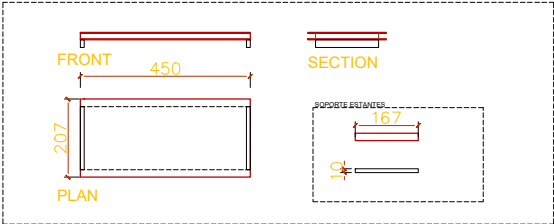


DETALLE BARRA 110 (MODULO 45)

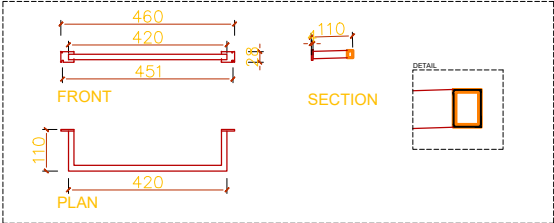


DETALLE PINCHO SIMPLE

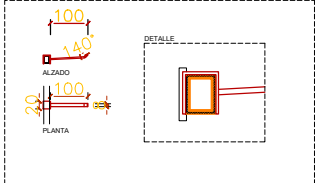

DETALLE BARRA 220 (MODULO 45)

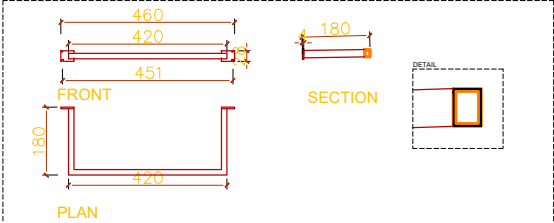

DETALLE PINCHO GORROS

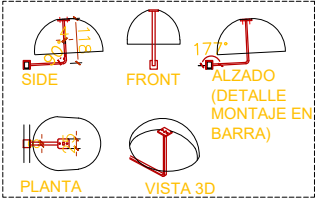

DOTACION

DESCRIPCION	Uds
ESTANTE METAL (CUSTOM MODULE)	5
ESTANTE METAL (MODULO 45)	5
BARRA 220 (CUSTOM MODULE)	2
BARRA 220 (MODULO 45)	2
BARRA 110 (CUSTOM MODULE)	5
BARRA 110 (MODULO 45)	5
CAJON CINTURONES (MODULO 45)	1
PINCHO SIMPLE	25
PINCHO GORROS	6



恒慕建筑设计咨询(上海)有限公司
AIM ARCHITECTURE

上海 徐汇区 汾阳路77号 5楼
5F 77 Fenyang Road, Shanghai
200031 / T: +86 21-63805995

CONDITIONS: Contractors, vendors & consultants must verify all dimensions on site and notify this Solution Centre any discrepancies prior to carry out works. Written dimensions take precedence overscaled dimensions.

承包商、建材商及施工顾问等必须在现场确认所有的尺寸，如有任何尺寸差异请在作业前通知本设计单位。未经许可，请勿擅自改动图纸。恒慕设计保留对图纸的最终解释权。

AIM architecture retains copyright on this drawing.
恒慕设计保留最终图纸版权。

客户 / CLIENT:

飒拉商业(上海)有限公司
ZARA Commercial (Shanghai)

项目名称 / PROJECT NAME:

ZARA上海淮海中路
ZARA SH HUAI HAI RD

REV.	DATE	NOTES

修正 / REVIEWED BY:

校对 / CHECKED BY:

审核 / APPROVED BY:

业主确认 / CLIENT
SIGNATURE:

索引图 / KEYPLAN:

比例 / SCALE:
1:10@A3

图名 / DWG NAME:
BC-4F-09B

图纸日期 / DATE: 2026.03.13
图纸编号 / DWG NO:

I-850.20.23



AIM ARCHITECTURE

上海 徐汇区 汾阳路77号 5楼
5F 77 Fenyang Road, Shanghai
200031 / T: +86 21-63805995

CONDITIONS: Contractors, vendors & consultants must verify all dimensions on site and notify this Solution Centre any discrepancies prior to carry out works. Written dimensions take precedence overscaled dimensions.

承包商、建材商及施工顾问等必须在现场确认所有的尺寸，如有任何尺寸差异请在作业前通知本设计单位。未经许可，请勿擅自改动图纸，否则设计保留对图纸的最终解释权。

AIM architecture retains copyright on this drawing.
佰幕设计保留最终图纸版权。

客户 / CLIENT:

飒拉商业（上海）有限公司
ZARA Commercial (Shanghai)

项目名称 / PROJECT NAME:

ZARA上海淮海中路
ZARA SH HUAI HAI RD

REV.	DATE	NOTES

修正 / REVIEWED BY:

校对 / CHECKED BY:

审核 / APPROVED BY:

业主确认 / CLIENT
SIGNATURE:

索引图 / KEYPLAN:

比例 / SCALE:

1:10@A3


图名 / DWG NAME:


BC-4F-09A/B

图纸日期 / DATE: 2026.03.13

图纸编号 / DWG NO:


I-850.20.24

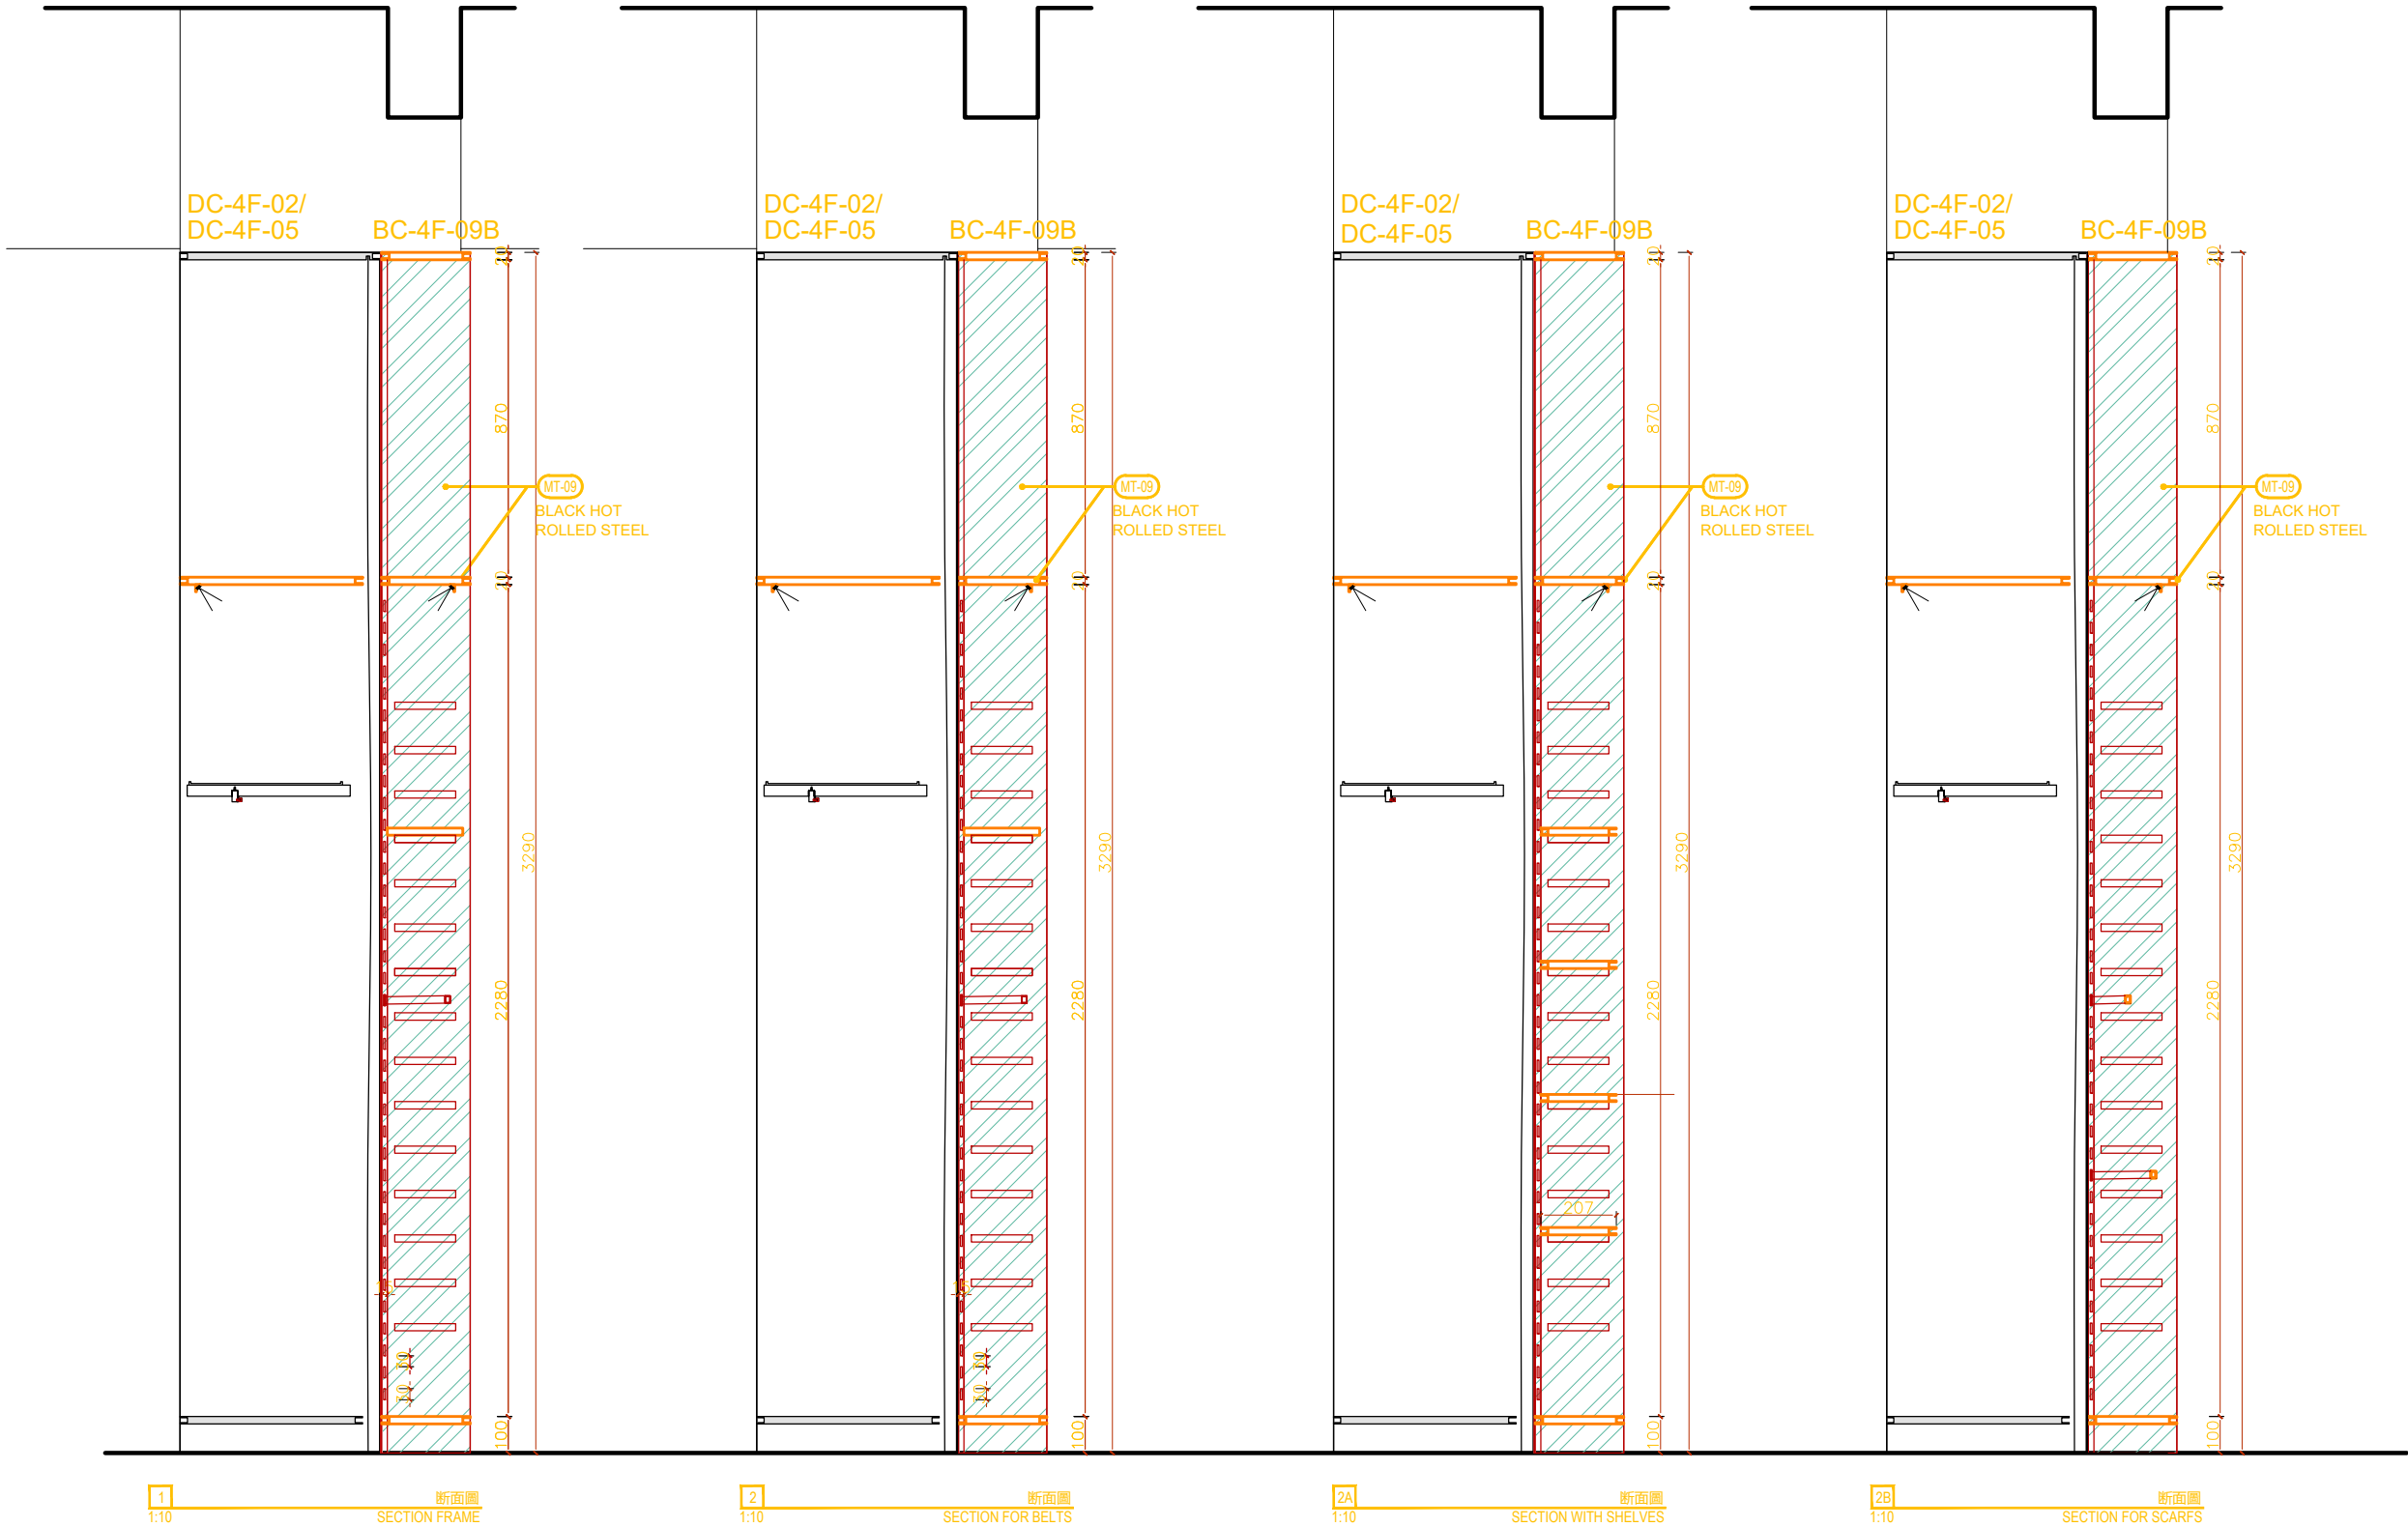

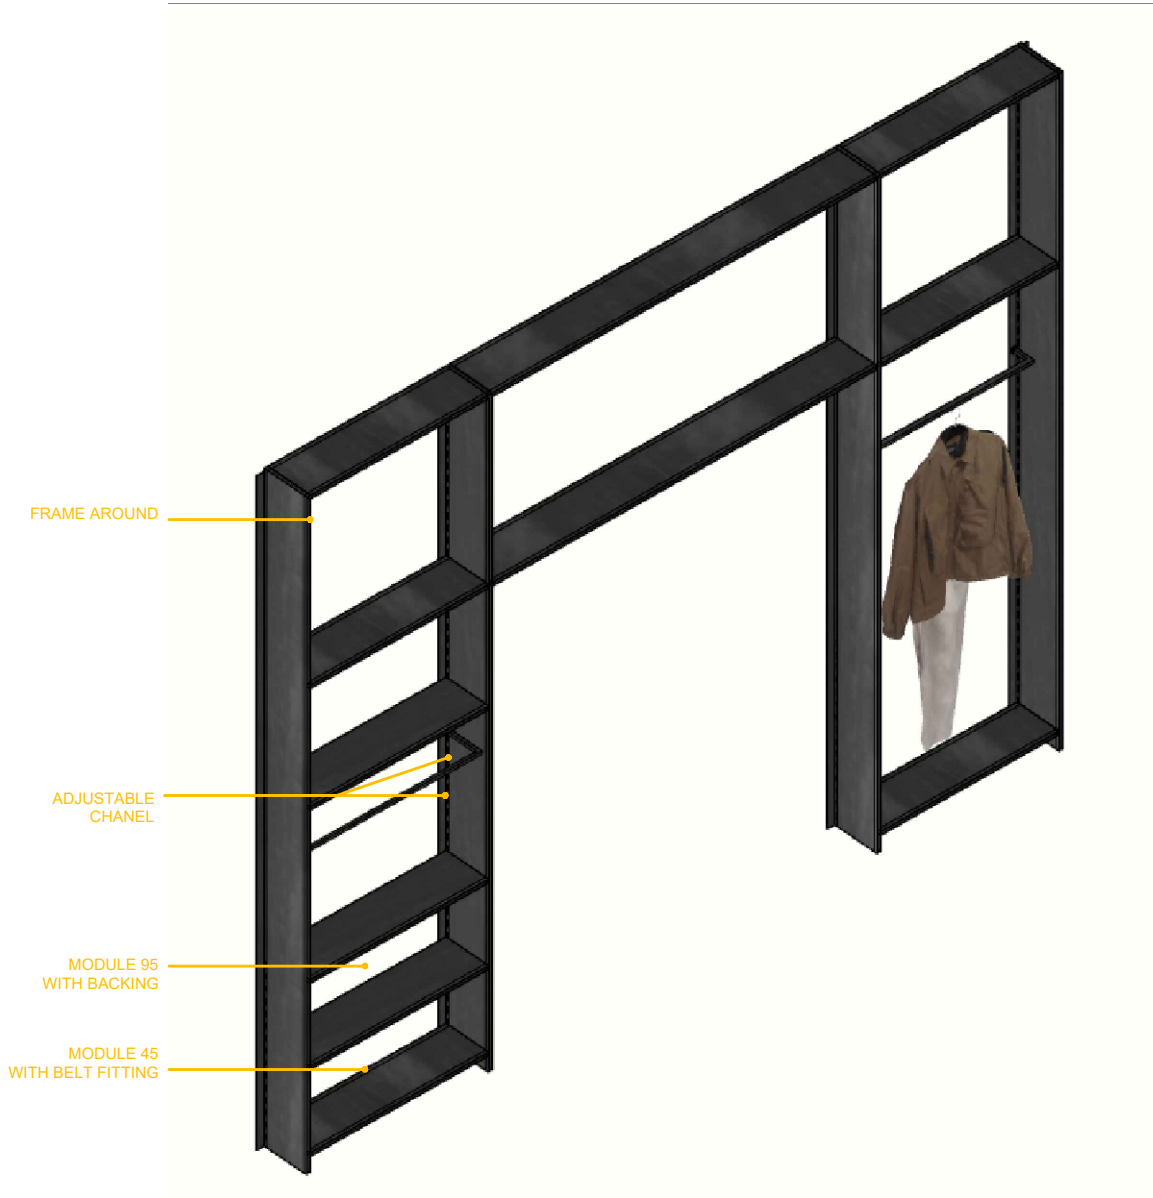

BC-4F-09A

1
1:10 AXO REFERENCE

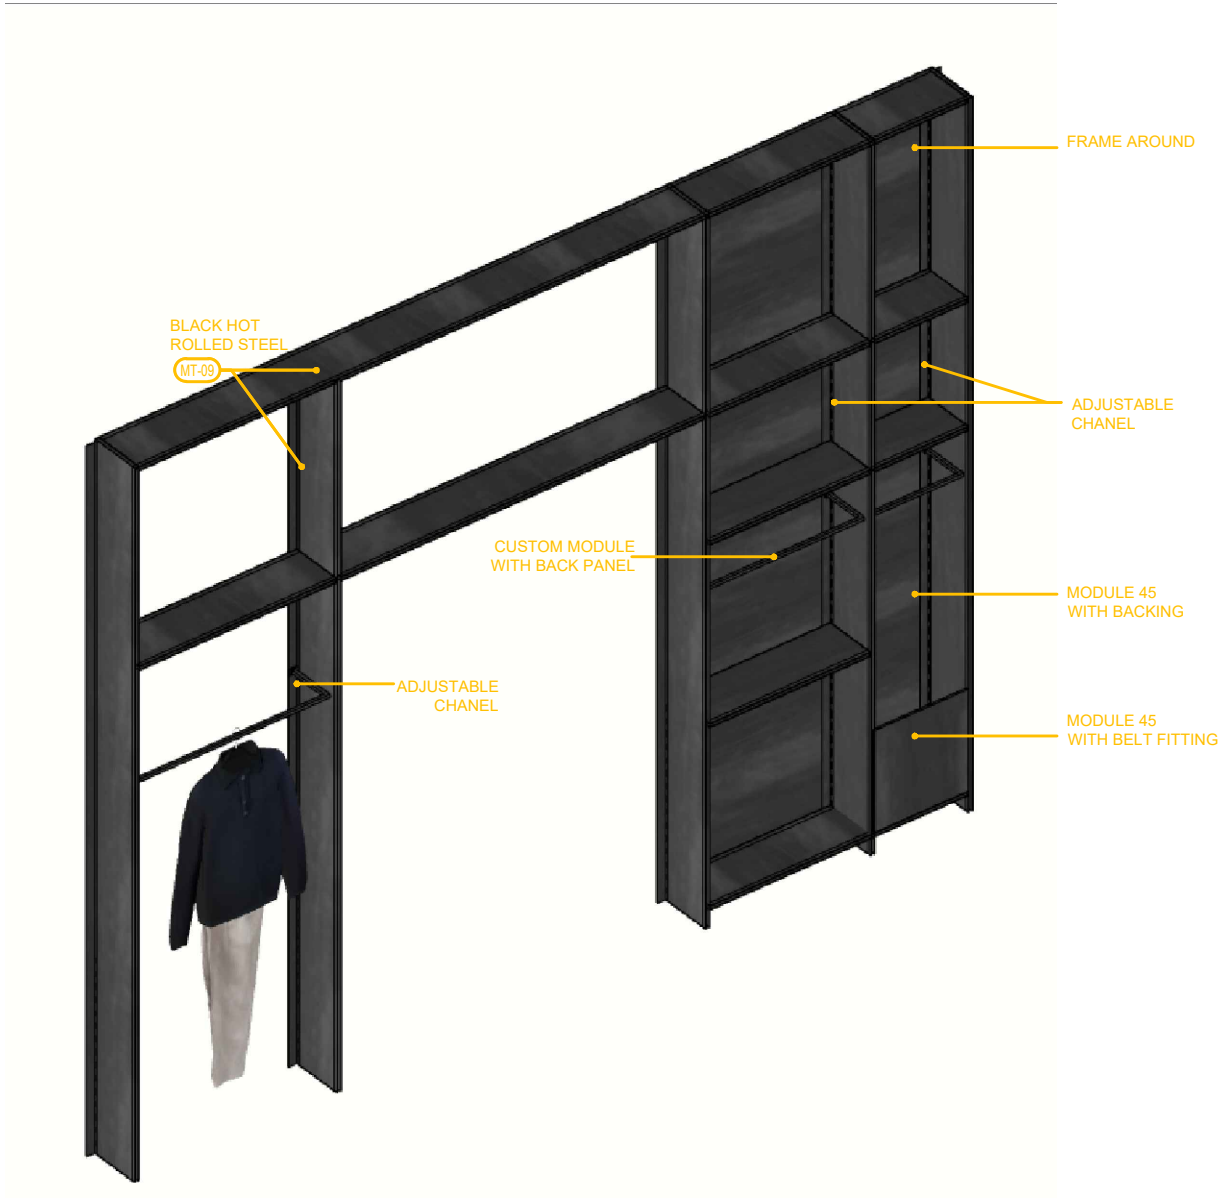

BC-4F-09B

2
1:10 AXO REFERENCE



恺慕建筑设计咨询（上海）有限公司
AIM ARCHITECTURE

上海 徐汇区 汾阳路77号 5楼
5F 77 Fenyang Road, Shanghai
200031 / T: +86 21-63805995

CONDITIONS: Contractors, vendors & consultants must verify all dimensions on site and notify this Solution Centre any discrepancies prior to carry out works. Written dimensions take precedence overscaled dimensions.

承包商、建材商及施工顾问等必须在现场确认所有的尺寸，如有任何尺寸差异请在作业前通知本设计单位，未经允许，请勿擅自改动图纸，恺慕设计保留对图纸的最终解释权。

AIM architecture retains copyright on this drawing.
恺慕设计保留最终图纸版权。

客户 / CLIENT:

飒拉商业（上海）有限公司
ZARA Commercial (Shanghai)

项目名称 / PROJECT NAME:

ZARA上海淮海中路
ZARA SH HUAI HAI RD

REV.	DATE	NOTES

修正 / REVIEWED BY:

校对 / CHECKED BY:

审核 / APPROVED BY:

业主确认 / CLIENT
SIGNATURE:

索引图 / KEYPLAN:

比例 / SCALE:

1:10@A3

图名 / DWG NAME:

BC-4F-09A/B

图纸日期 / DATE: 2026.03.13

图纸编号 / DWG NO:

I-850.20.25