



SEÑORA
PERIMETRAL

PERFUMERIA PARED 3 MODULOS MULTIPLES 90 MADERA

根据平面图调整尺寸

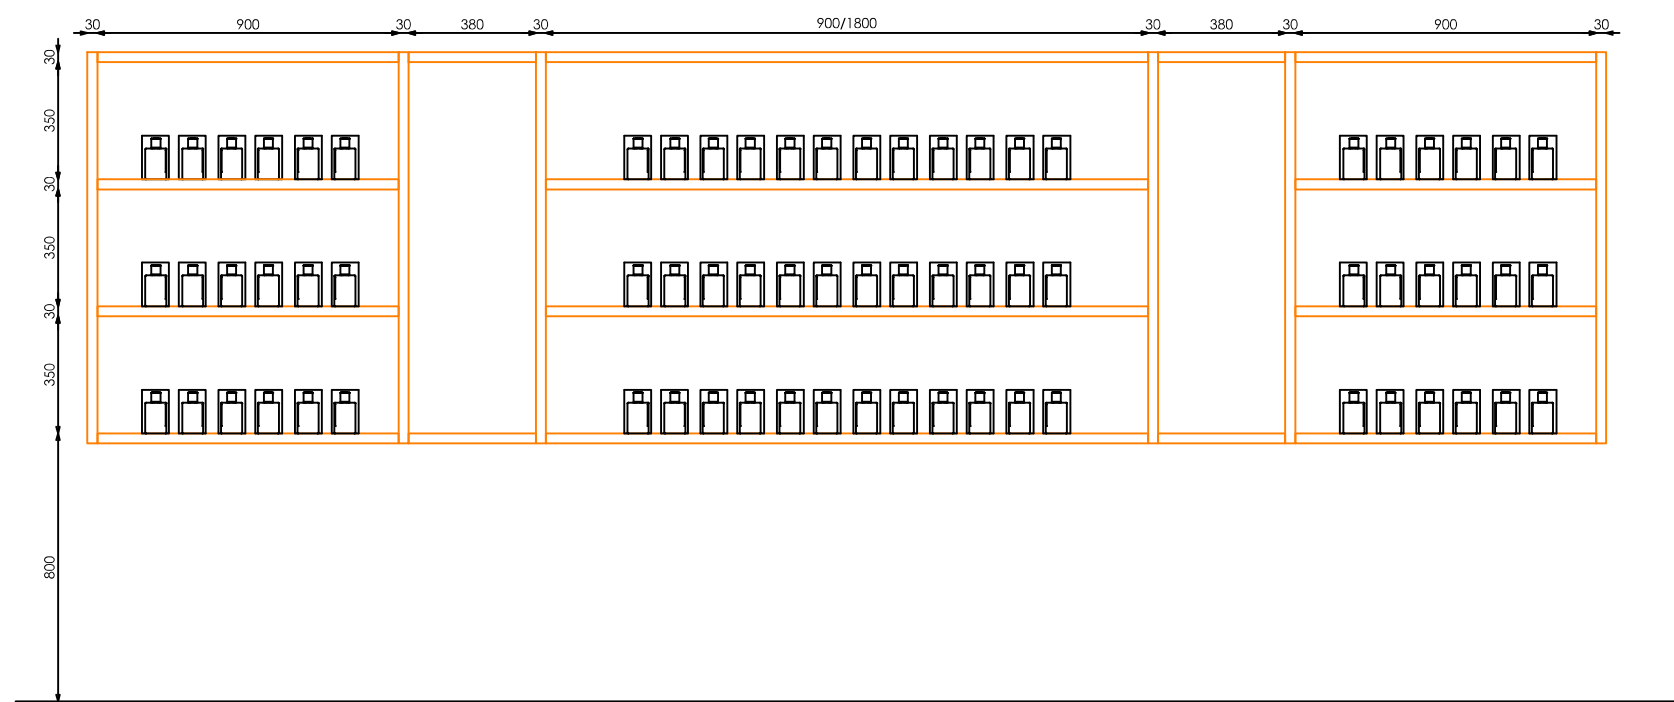


ALZADO FRONTAL

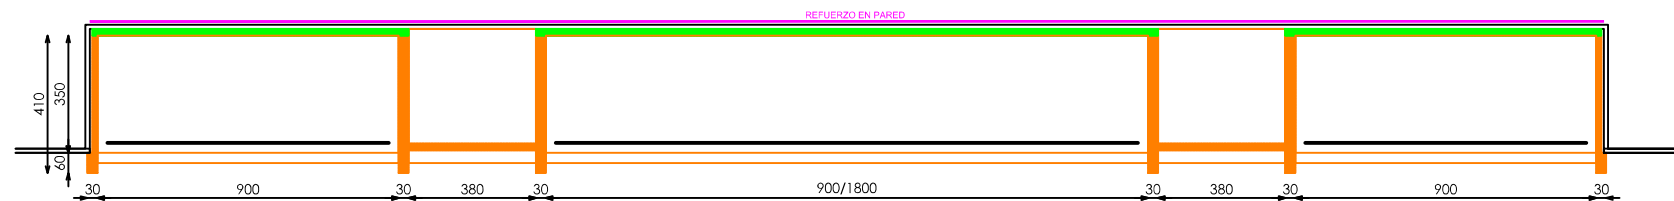


PLANTA


- ACABADOS
- ① MADERA CASTAÑO M02
 - ② ILUMINACION LED APOLLO PW 15W 3000°K
 - ③ ACABADO PARED
 - ④ METACRILATO TRANSPARENTE

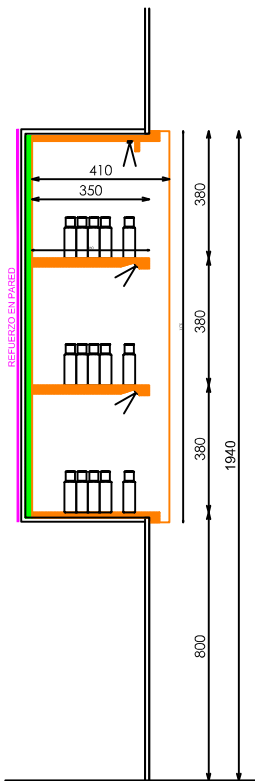


SECCION

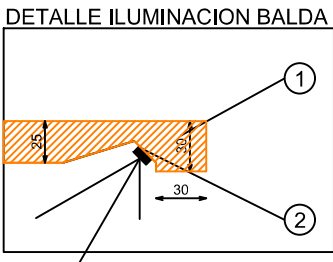


DETALLE ILUMINACION BALDA

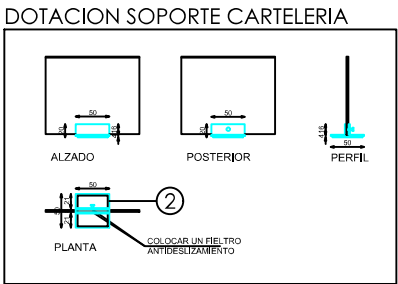

DOTACION SOPORTE CARTELERIA

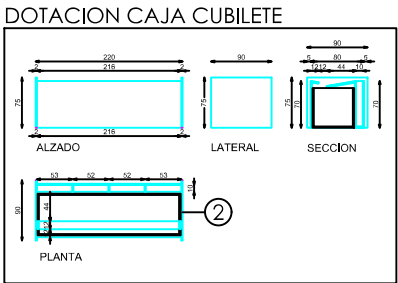




DOTACION CAJA CUBILETE

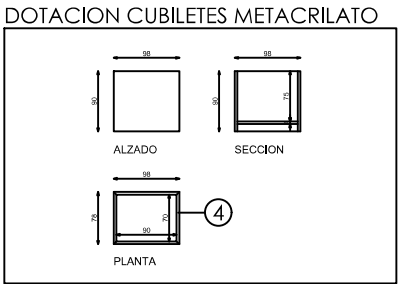

DOTACION CUBILETES METACRILATO


DOTACION	
DESCRIPCION	Uds
CAJA CUBILETE	3
SOPORTE CARTELERIA	3
CUBILETES METACRILATO	3

QTY数量	DESCRIBE描述	SUPPLIER供应部门	REFERENCE参考信息	MATERIAL材料	FINISH颜色	PROCESSES工艺	UNIT WEIGHT单件重量 (Kg)	TOTAL WEIGHT总重量 (Kg)
	8Z80011200	SUPPLIER	REFERENCE	IRON铁/Stainless不锈钢/防火 MDF	防锈漆/2202/MADERA CASTAÑO M02/背板_ACABADO PARED	cut/weld/drill/polish/paint	477.62	

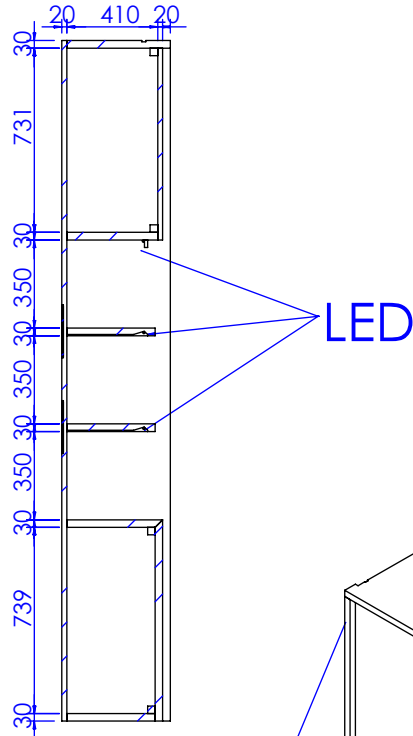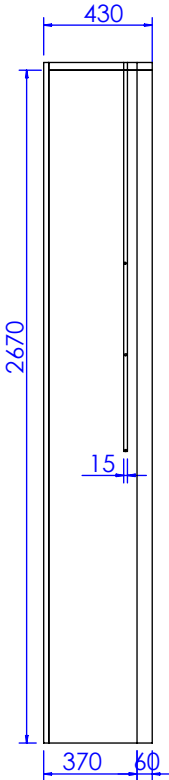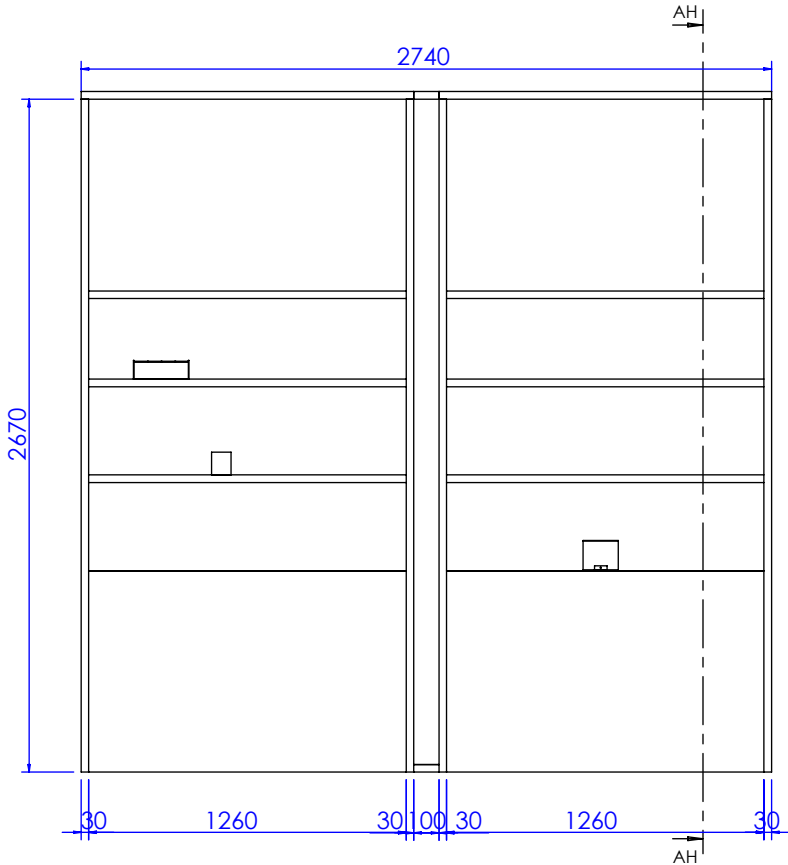

剖面 AH-AH


可见

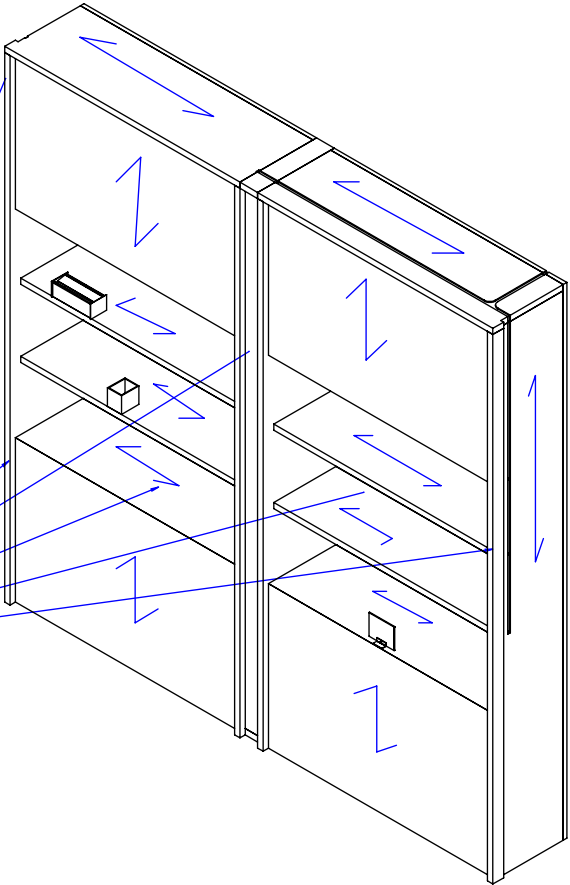

技术要求(Technical Requirements):
1、供货方要相应配同色的连接件; 螺杆类连接件要装在相应位置, 以防止孔位偏差;
(The supplier needs to provide the connector and match the color;
The threaded rod must be pre-installed into the correct location to avoid the deviation)
2、金属件要求无接缝, 焊接牢固, 无虚焊, 承重部位必须满焊;
(The metal parts must be smoothly, strong welding, full weld on the loading location)
3、金属件所有见光部位不允许有影响外观效果的焊疤;
(Forbid the welding mark on the appearance surface of metal parts)
4、注意公差配合: 镜子和玻璃尺寸, 需与挂臂配合的挂钩内卡口, 如未注明公差按负公差0.5mm加工.
(Take note the tolerance for mirror, glass, the hook which needs to assembled with bar and so on, the unspecified tolerance is -0.5mm.)
5、所有可见螺丝均为内六角螺丝.
(All the appearance screws must be allen screws)
6、所有镜子、玻璃、大理石4边和4角都要磨边, 金属件所有边角无坡锋\无毛刺, 防止伤人.
(All mirrors, glass, marble 4 sides and 4 angles need to sanding, all corners of metal furniture need to polish, no burr, prevent injuries.)
7、凡是涉及到走线的产品, 供货方必须穿好电线.
(The supplier must wear all wire.)
8、供货方必须装配好由供货方生产的配套产品, 例如层板托、连接件.
(the supplier must Pre assembled accessory, such as lamination, connector.)
9 所有部件焊接时要磨45°左右的斜边, 辅助焊接, 超过轮廓线外的焊点要磨平。

SHEET FORMAT 图纸大小	A3	UNITS单位	mm	8Z80011200	-总装	PROJECT NO.内部单号	STORE CODE店铺号
DRAWN BY制图	HaoZhang	SCALE比例	1:30			0000/00	0000
ORDER DATE下单日期	00/00/00	DELIVERY DATE入库日期	00/00/00			ORDER NO.订单号	000
CLIENT DRAWING客户图	Proy V.0	VERSION版本	V.0			ZARA	
ASSEMBLED IN:组装场所	INTERIOR	DRAWING TYPE图纸类型	MANUFACTURING			CAAMAÑOASIA®	

QTY数量	DESCRIBE描述	SUPPLIER供应部门	REFERENCE参考信息	MATERIAL材料	FINISH颜色	PROCESSES工艺	UNIT WEIGHT单件重量 (Kg)	TOTAL WEIGHT总重量 (Kg)
	8Z80011200	SUPPLIER	REFERENCE	IRON铁/Stainless不锈钢/防火MDF	防锈漆/2202/MADERA CASTAÑO M02/背板_ACABADO PARED	cut/weld/drill/polish/paint	477.62	

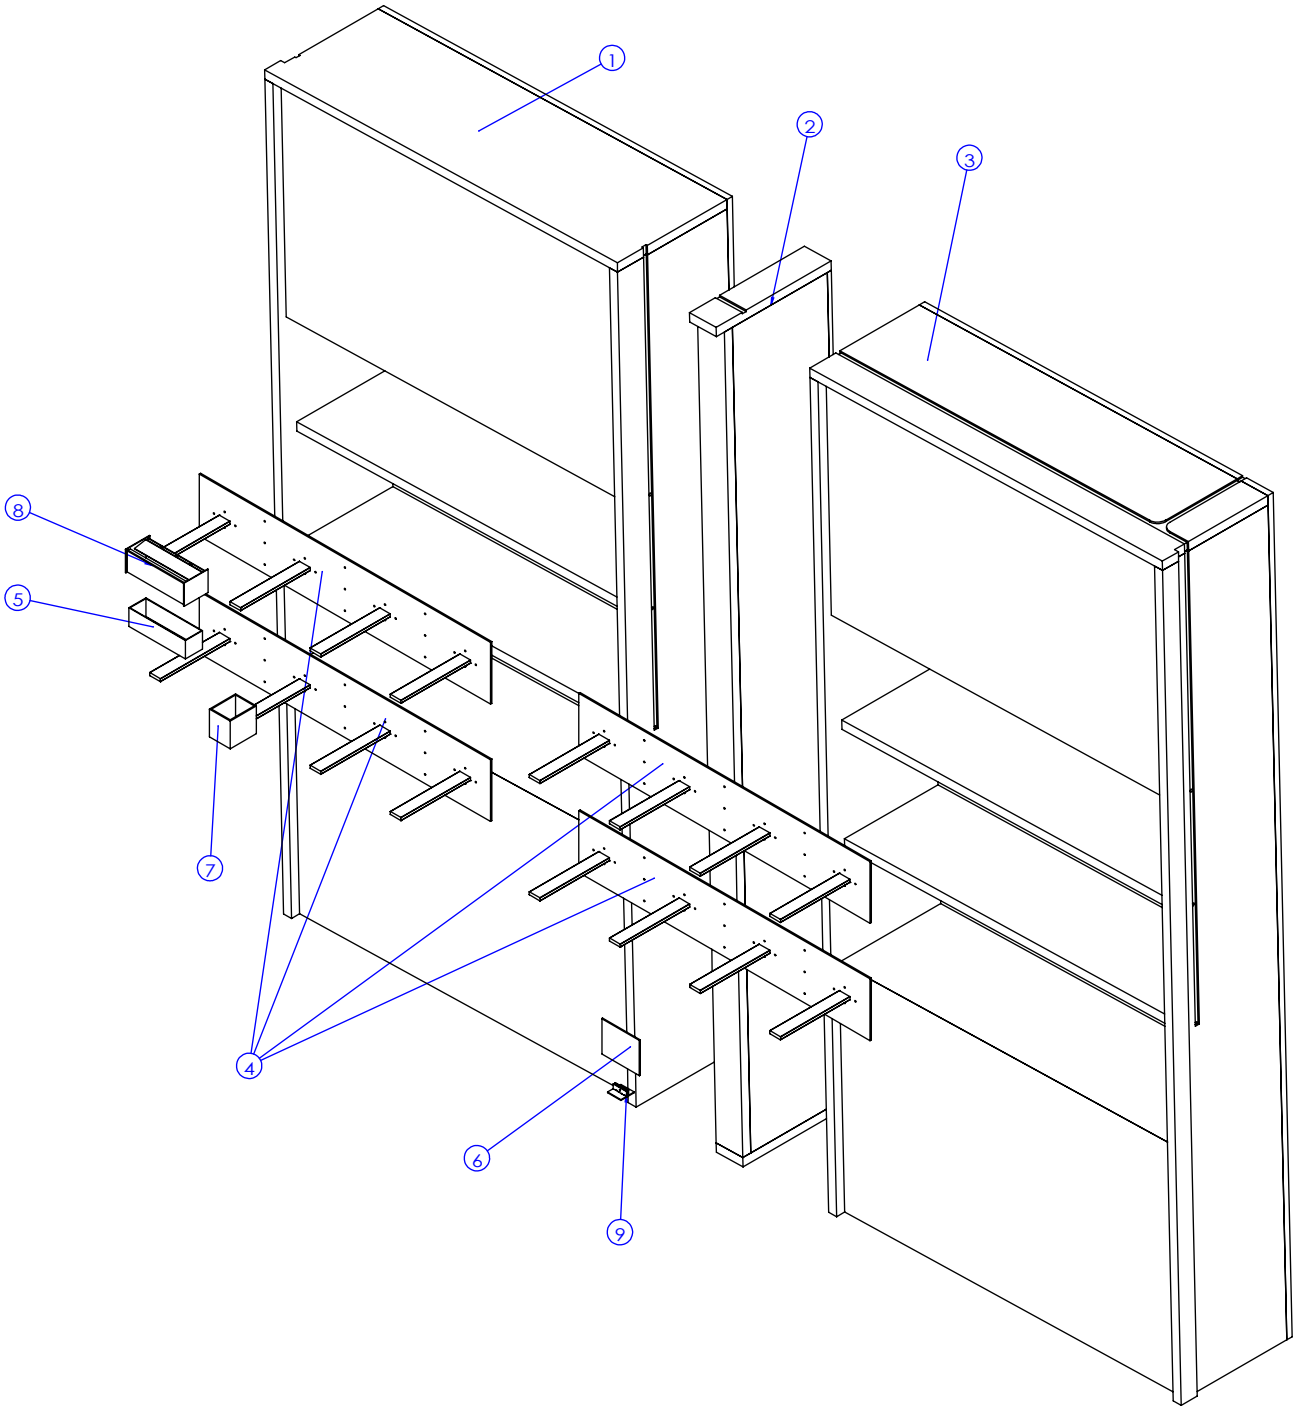

No. 序号	Part Description 零件描述	Quantity 数量	Material 材质	Finish 表面
1	5Z82011201	1	防火MDF	MADERA CASTAÑO M02/背板_ACABADO PARED
2	5Z82011203	1	防火MDF	MADERA CASTAÑO M02
3	5Z82011202	1	防火MDF	MADERA CASTAÑO M02/背板_ACABADO PARED
4	5Z81011204	4	IRON铁	防锈漆
5	5Z44166809	1	亚克力	透明
6	5Z44143904	1	亚克力	透明
7	5Z44241810	1	亚克力	透明
8	5Z81011404	1	Stainless不锈钢	ACERO INOX SATINADO ESTANDAR REF 2202
9	5Z81011405	1	Stainless不锈钢	ACERO INOX SATINADO ESTANDAR REF 2202

Paint Color: MADERA CASTAÑO M02（防腐）
Paint Aera: 38m²

Paint Color: ACABADO PARED
Paint Aera: 7.06m²

技术要求(Technical Requirements):
1、供货方要相应配同色的连接件; 螺杆类连接件要装在相应位置, 以防止孔位偏差;
(The supplier needs to provide the connectorand match the color;
The threaded rod must be pre-install into the correct location to avoid the deviation)
2、金属件要求无接缝, 焊接牢固, 无虚焊, 承重部位必须满焊;
(The metal parts must be smoothly, strong welding, full weld on the loading location)
3、金属件所有见光部位不允许有影响外观效果的焊疤;
(Forbid the welding mark on the appearance surface of metal parts)
4、注意公差配合:镜子和玻璃尺寸, 需与挂臂配合的挂钩内卡口,如未注明公差按负公差0.5mm加工.
(Take note the tolerance for mirror,glass, the hook which needs to assembled with bar and so on, the unspecified tolerance is -0.5mm.)
5、所有可见螺丝均为内六角螺丝.
(All the appearance screws must be allen screws)
6、所有镜子、玻璃、大理石4边和4角都要磨边, 金属件所有边角无坡锋\无毛刺, 防止伤人。
(All mirrors, glass, marble 4 sides and 4 angles need to sanding, all corners of metal furniture need to polish,no burr, prevent injuries.)
7、凡是涉及到走线的产品, 供货方必须穿好电线。
(The supplier must wear all wire.)
8、供货方必须装配好由供货方生产的配套产品, 例如层板托、连接件。
(the supplier must Pre assembled accessory, such as lamination, connector.)
9.所有部件焊接时要磨45°左右的斜边,辅助焊接,超过轮廓线外的焊点要磨平。

SHEET FORMAT 图纸大小	A3	UNITS单位	mm	8Z80011200	-BOM	PROJECT NO.内部单号	STORE CODE店铺号
DRAWN BY制图	HaoZhang	SCALE比例	1:20			0000/00	0000
ORDER DATE下单日期	00/00/00	DELIVERY DATE入库日期	00/00/00			ORDER NO.订单号	000
CLIENT DRAWING客户图	Proy V.0	VERSION版本	V.0			ZARA	
ASSEMBLED IN:组装场所	INTERIOR	DRAWING TYPE图纸类型	MANUFACTURING		PERFUMERIA PARED 3 MODULOS MULTIPLES 90 MADERA	CAAMAÑOASIA®	