



CABALLERO

PERIMETRAL


FORMAL PANEL MODULO BARRA 90xH145 + BALDAS DERECHA ACERO BRILLO_MADERA

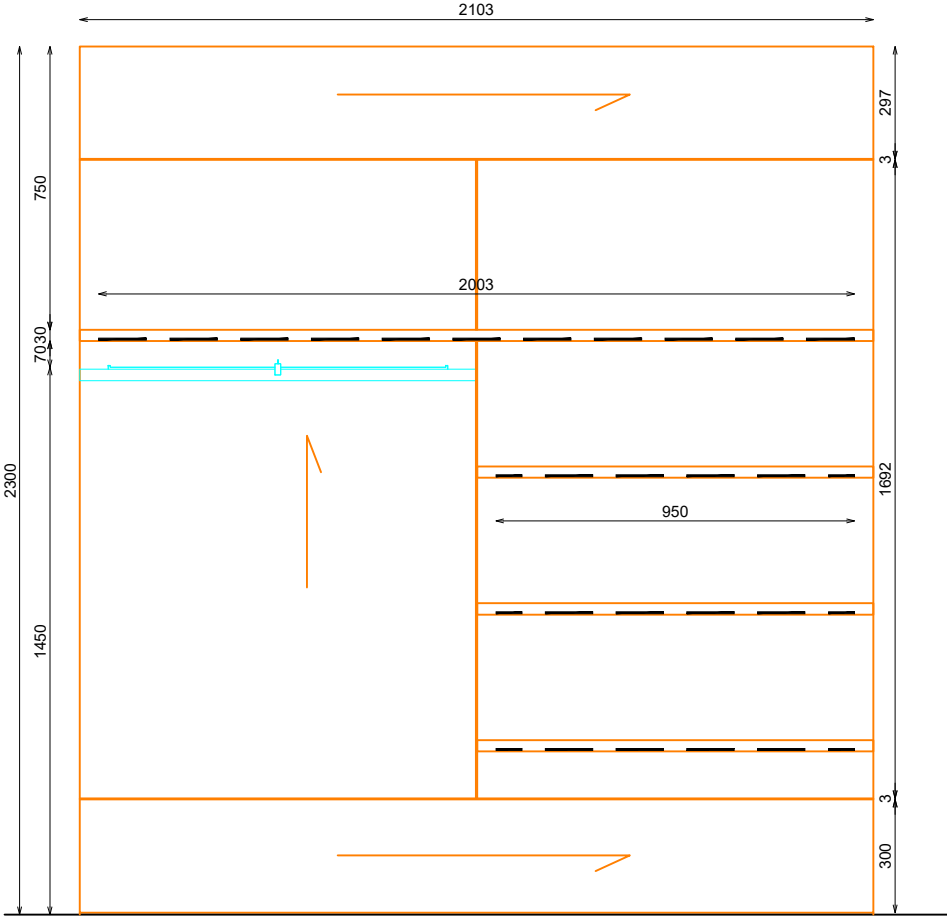


ALZADO

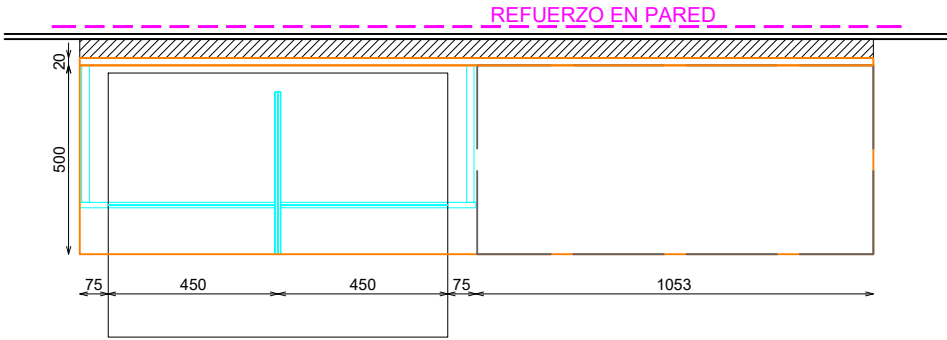

PLANTA

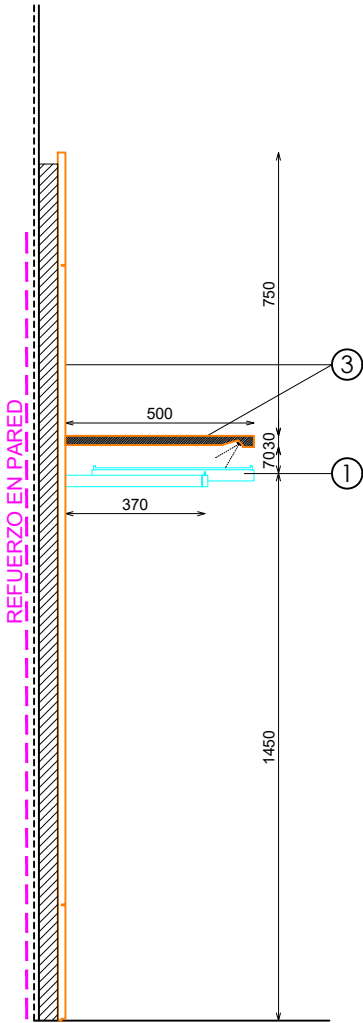




SECCION BARRA

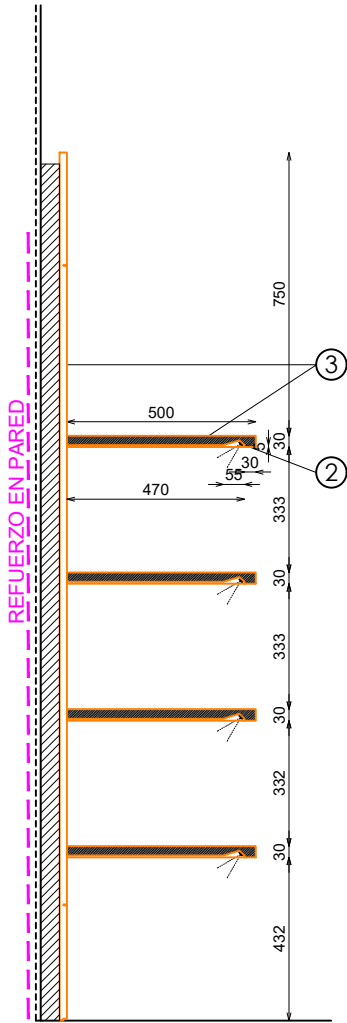

SECCION BALDAS

- ACABADOS
- ① ACERO INOX BRILLO REF2546
 - ② ILUMINACION LED APOLLO PW 15W 3000°K
 - ③ MADERA OKUME 370+1T SATINADO REF26008

***NOTA:**
REVISAR QUE TODOS LOS FRONTALES ENCAJAN Y QUEDAN FIJADOS CORRECTAMENTE, INCLUYENDO PASADORES SUPERIORES Y TORNILLO POSTERIOR

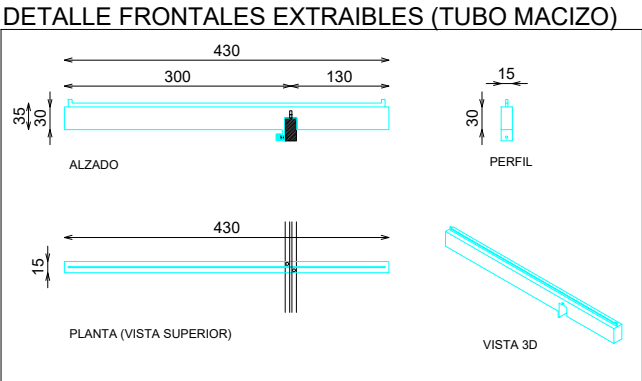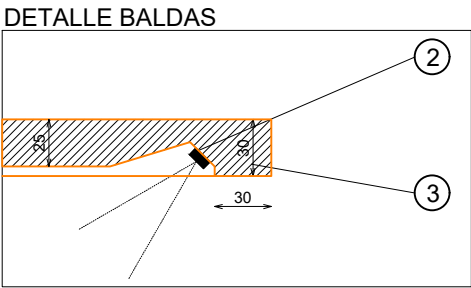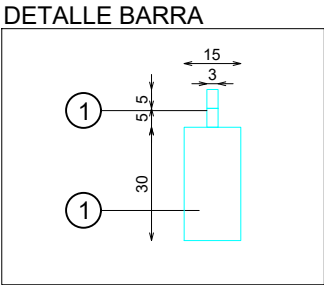

DOTACION

DESCRIPCION	Uds
FRONTAL EXTRAIBLE (TUBO MACIZO)	2

DESCRIBE描述	ZARA CODE	MATERIAL材料	FINISH颜色	PROCESSES工艺	UNIT WEIGHT单件重量(Kg)
8Z70579300		IRON铁/Stainless不锈钢/防火MDF	ACERO INOX BRILLO REF2546/MADERA OKUME 370+1T SATINADO REF26008	cut/weld/drill/polish/paint	179.29

The figure contains several technical drawings of a modular shelving system:

- Main Elevation:** A large rectangular unit with a width of 2103mm and a height of 2300mm. It features horizontal shelves spaced at 1450mm intervals. Dimensions include 518mm top section, 1698mm middle section, and 305mm bottom section.
- Section AG-AH:** Shows the internal structure with a depth of 18mm and shelf thickness of 3mm. Internal width segments are 1050mm.
- Section AH-AK:** Detailed side view showing vertical dimensions: 1692mm total height, 332mm between shelves, and 305mm base offset.
- Detail AN:** Close-up of the shelf edge with a 135° chamfer and LED lighting details.
- Detail AM:** Detail of the shelf support bracket.
- Detail AL:** Detail of the shelf lip.
- Detail AK:** Another detail of the shelf support.
- Section AI-AJ:** Front view of the lower section showing the arrangement of vertical supports.

挂臂数量待定；
以上问题已向项目提出，是否生产需项目确认！


Paint Color： MADERA OKUME 370+1T SATINADO REF26008
Paint Aera： 11m²

技术要求(Technical Requirements)：

- 1、供货方要相应配同色的连接件; 螺杆类连接件要装在相应位置，以防止孔位偏差;
(The supplier needs to provide the connectorand match the color; The threaded rod must be pre-install into the correct location to avoid the deviation)
- 2、金属件要求无坡锋，焊接牢固，无虚焊，承重部位必须满焊;
(The metal parts must be smoothly, strong welding, full weld on the loading location)
- 3、金属件所有见光部位不允许有影响外观效果的焊疤;
(Forbid the welding mark on the appearance surface of metal parts)
- 4、注意公差配合:镜子和玻璃尺寸，需与挂臂配合的挂钩内卡口,如未注明公差按负公差0.5mm加工.
(Take note the tolerance for mirror,glass, the hook which needs to assembled with bar and so on, the unspecified tolerance is -0.5mm.)
- 5、所有可见螺丝均为内六角螺丝。
(All the appearance screws must be allen screws)
- 6、所有镜子、玻璃、大理石4边和4角都要磨边，金属件所有边角无坡锋\无毛刺，防止伤人。
(All mirrors, glass, marble 4 sides and 4 angles need to sanding, all corners of metal furniture need to polish,no burr ,prevent injuries.)
- 7、凡是涉及到走线的产品，供货方必须穿好电线。
(The supplier must wear all wire.)
- 8、供货方必须装配好由供货方生产的配套产品，例如层板托、连接器。
(the supplier must Pre assembled accessory, such as lamination, connector.)
- 9.所有部件焊接时要磨45°左右的斜边,辅助焊接,超过轮廓线外的焊点要磨平。

SHEET FORMAT 图纸大小	A3	UNITS单位	mm	8Z70579300	-总装	PROJECT NO.内部单号 0000/00	STORE CODE店铺号 0000
DRAWN BY制图	EmmaMa	SCALE比例	1:20	Cp-Formal Panel Modulo Barra 90xH145 + Baldas Derecha Acero Brillo_Madera 225AB		ORDER NO.订单号 000	
ORDER DATE下单日期	00/00/00	DELIVERY DATE入库日期	00/00/00				
CLIENT DRAWING图户图	Proy V.0	VERSION版本	V.0				
ASSEMBLED IN:组装场所	INTERIOR	DRAWING TYPE图纸类型	MANUFACTURING				

DESCRIBE描述	ZARA CODE	MATERIAL材料	FINISH颜色	PROCESSES工艺	UNIT WEIGHT单件重量 (Kg)
8Z70579300		IRON铁/Stainless不锈钢/防火MDF	ACERO INOX BRILLO REF2546/MADERA OKUME 370+1T SATINADO REF26008	cut/weld/drill/polish/paint	179.29

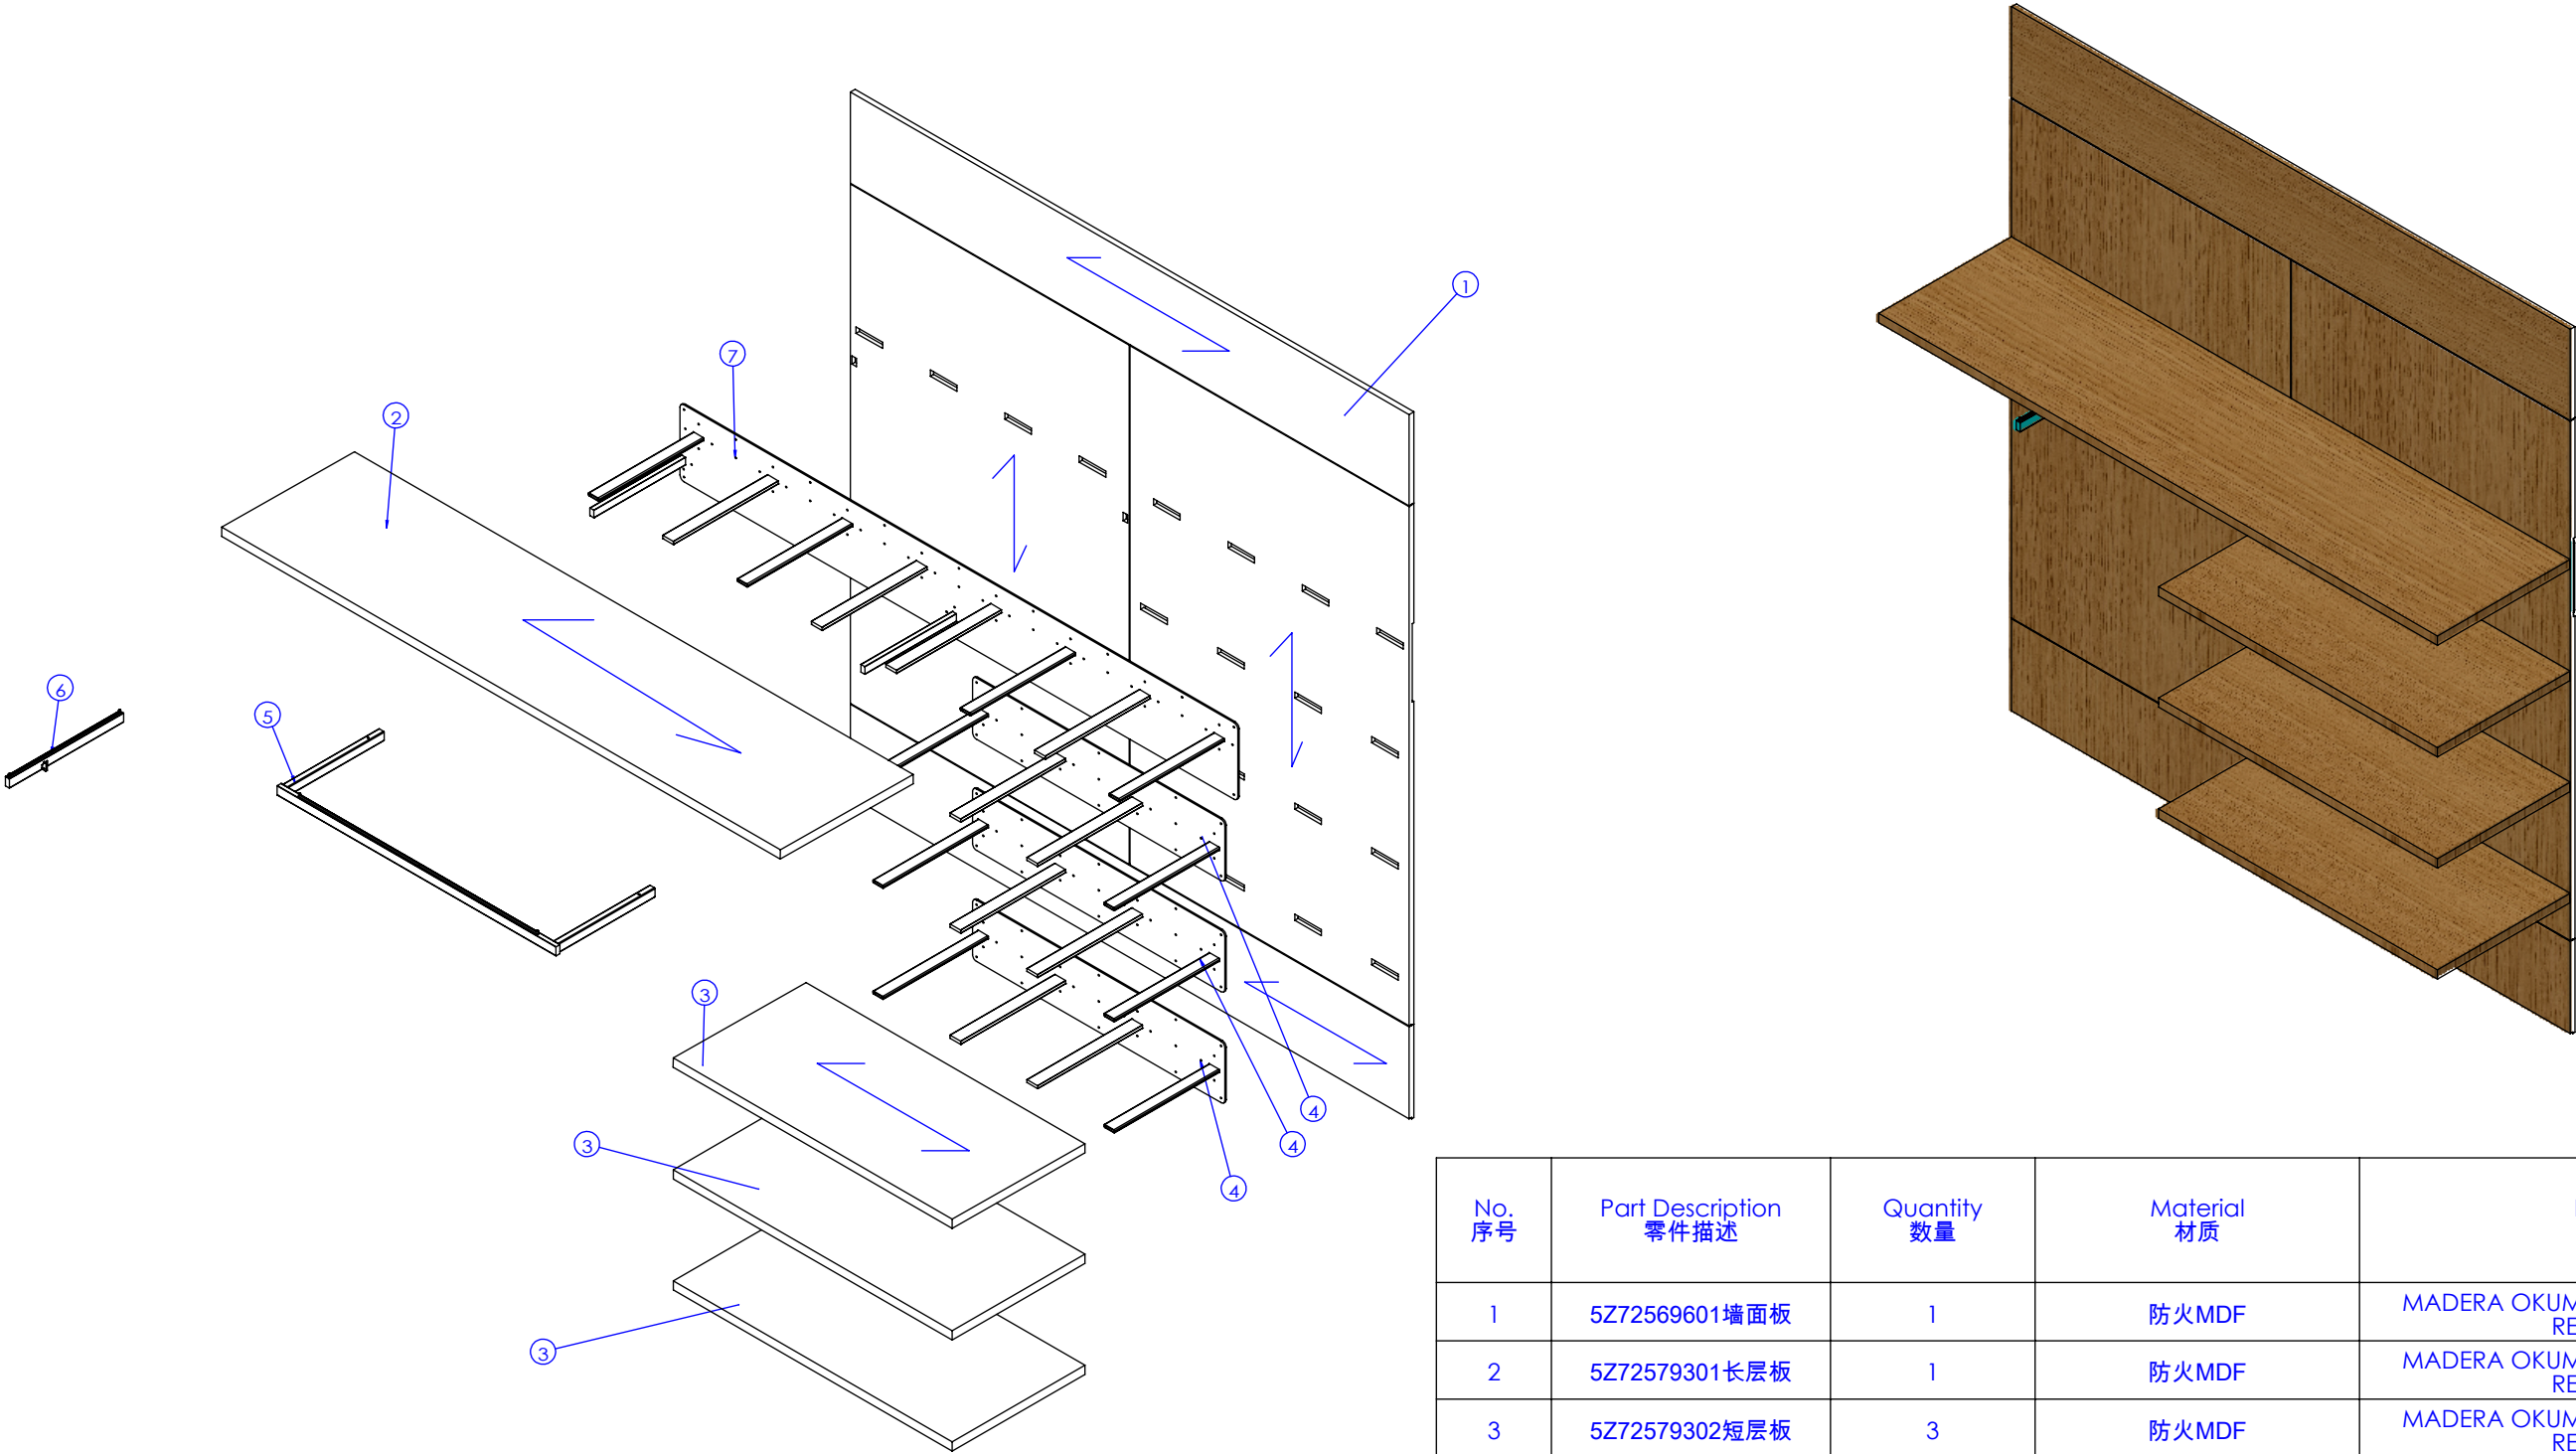

技术要求(Technical Requirements):
1、供货方要相应配同色的连接件; 螺杆类连接件要装在相应位置, 以防止孔位偏差;
(The supplier needs to provide the connector and match the color;
The threaded rod must be pre-install into the correct location to avoid the deviation)
2、金属件要求无接缝, 焊接牢固, 无虚焊, 承重部位必须满焊;
(The metal parts must be smoothly, strong welding, full weld on the loading location)
3、金属件所有见光部位不允许有影响外观效果的焊疤;
(Forbid the welding mark on the appearance surface of metal parts)
4、注意公差配合: 镜子和玻璃尺寸, 需与挂臂配合的挂钩内卡口, 如未注明公差按负公差0.5mm加工.
(Take note the tolerance for mirror, glass, the hook which needs to assembled with bar and so on, the unspecified tolerance is -0.5mm.)
5、所有可见螺丝均为内六角螺丝.
(All the appearance screws must be allen screws)
6、所有镜子、玻璃、大理石4边和4角都要磨边, 金属件所有边角无坡锋\无毛刺, 防止伤人。
(All mirrors, glass, marble 4 sides and 4 angles need to sanding, all corners of metal furniture need to polish, no burr, prevent injuries.)
7、凡是涉及到走线的产品, 供货方必须穿好电线。
(The supplier must wear all wire.)
8、供货方必须装配好由供货方生产的配套产品, 例如层板托、连接件。
(the supplier must Pre assembled accessory, such as lamination, connector.)
9 所有部件焊接时要磨45°左右的斜边, 辅助焊接, 超过轮廓线外的焊点要磨平。

No. 序号	Part Description 零件描述	Quantity 数量	Material 材质	Finish 颜色
1	5Z72569601墙面板	1	防火MDF	MADERA OKUME 370+1T SATINADO REF26008
2	5Z72579301长层板	1	防火MDF	MADERA OKUME 370+1T SATINADO REF26008
3	5Z72579302短层板	3	防火MDF	MADERA OKUME 370+1T SATINADO REF26008
4	5Z71569603层板预埋件	3	IRON铁	防锈底漆
5	5Z71569605挂衣架	1	Stainless不锈钢	ACERO INOX BRILLO REF2546
6	5Z71569607挂臂	1	Stainless不锈钢	ACERO INOX BRILLO REF2546
7	5Z71569606层板和挂杆预埋件	1	IRON铁	防锈底漆

SHEET FORMAT 图纸大小	A3	UNITS单位	mm	8Z70579300	-爆炸图	PROJECT NO.内部单号	STORE CODE店铺号
DRAWN BY制图	EmmaMa	SCALE比例	1:20			0000/00	0000
ORDER DATE下单日期	00/00/00	DELIVERY DATE入库日期	00/00/00			ORDER NO.订单号	000
CLIENT DRAWING图户图	Proy V.0	VERSION版本	V.0	Cp-Formal Panel Modulo Barra 90xH145 + Baldas Derecha Acero Brillo_Madera 225AB		ZARA	
ASSEMBLED IN:组装场所	INTERIOR	DRAWING TYPE图纸类型	MANUFACTURING			CAAMAÑOASIA®	