


CABALLERO

PERIMETRAL


JOVEN ARMARIO BARRAS 90XH182 + 90XH143 + COMPLEMENTOS 65 IZQUIERDA ACERO_MADERA

ACABADOS


- ① MADERA OKUME 370+1T SATINADO REF26008
- ② ACERO INOX SATINADO ESTANDAR REF2202
- ③ ILUMINACION LED APOLLO PW 15W 3000°K
- ④ TABLERO ACABADO PARED

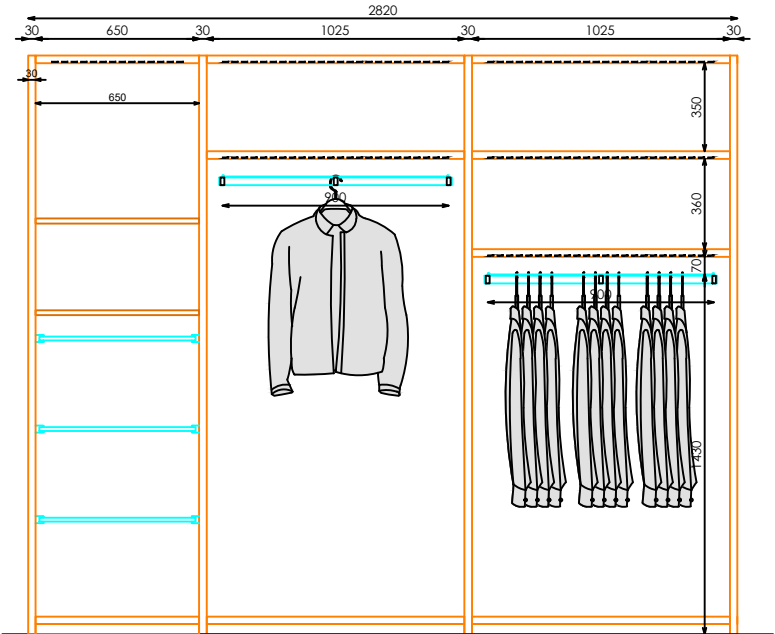


ALZADO

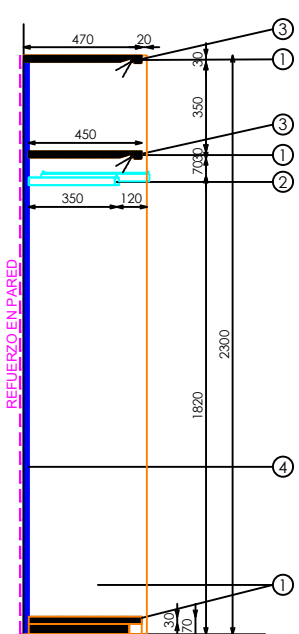


SECCION

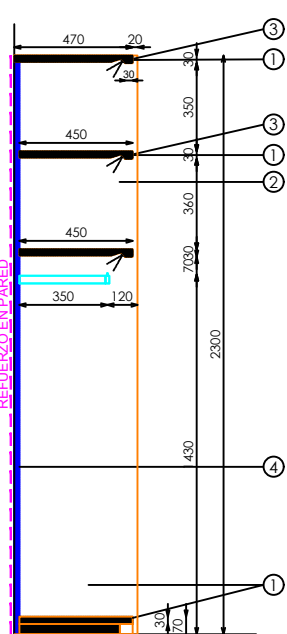


SECCION

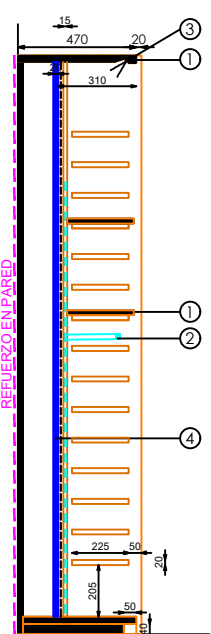


SECCION
CINTURONES

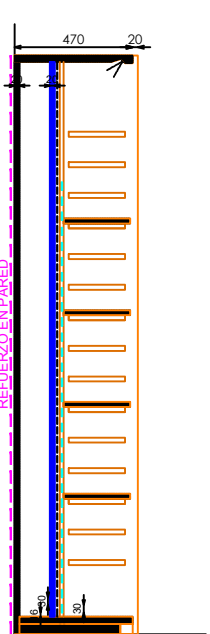









SECCION
ESTANTES

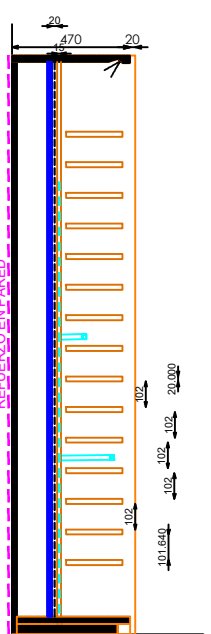

SECCION
PASHMINAS

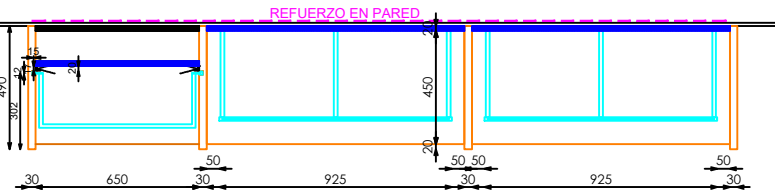

PLANTA

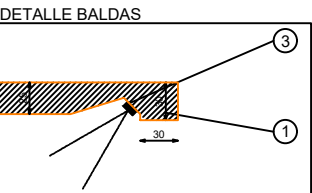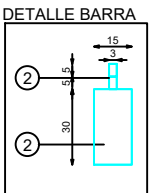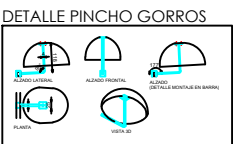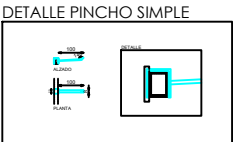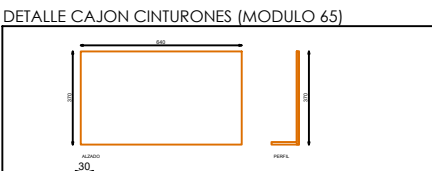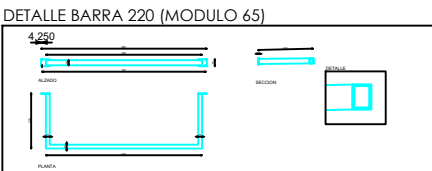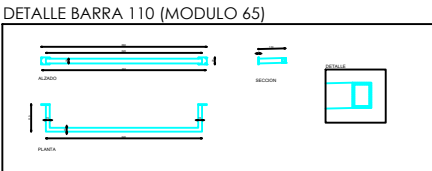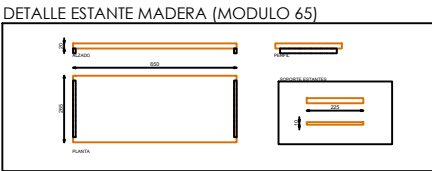

DESCRIPCION	Uds
ESTANTE METAL (MODULO 65)	5
BARRA 220 (MODULO 65)	2
BARRA 110 (MODULO 65)	5
CAJON CINTURONES (MODULO 65)	1
PINCHO SIMPLE	15
PINCHO GORROS	4


E: 1_30 26PACAMP0126AA. CODIGO PROVISIONAL ADELANTADO

Pag: 1_1

Código: 26PBCAMP0029AA
Matrícula: Cp-Joven Armario Barras 90xH182 + 90xH143 + Complementos 65 Izquierda Acero_Madera 226AA
Versión: AA
Fecha: 20/05/2026
Imagen: 226

STUDIOZARA

QTY数量	DESCRIBE描述	SUPPLIER供应部门	REFERENCE参考信息	MATERIAL材料	FINISH颜色	PROCESSES工艺	UNIT WEIGHT单件重量 (Kg)	TOTAL WEIGHT总重量 (Kg)
	8Z80015300	SUPPLIER	REFERENCE	IRON铁/Stainless不锈钢/防火MDF	26008/2202	cut/weld/drill/polish/paint	389.91	

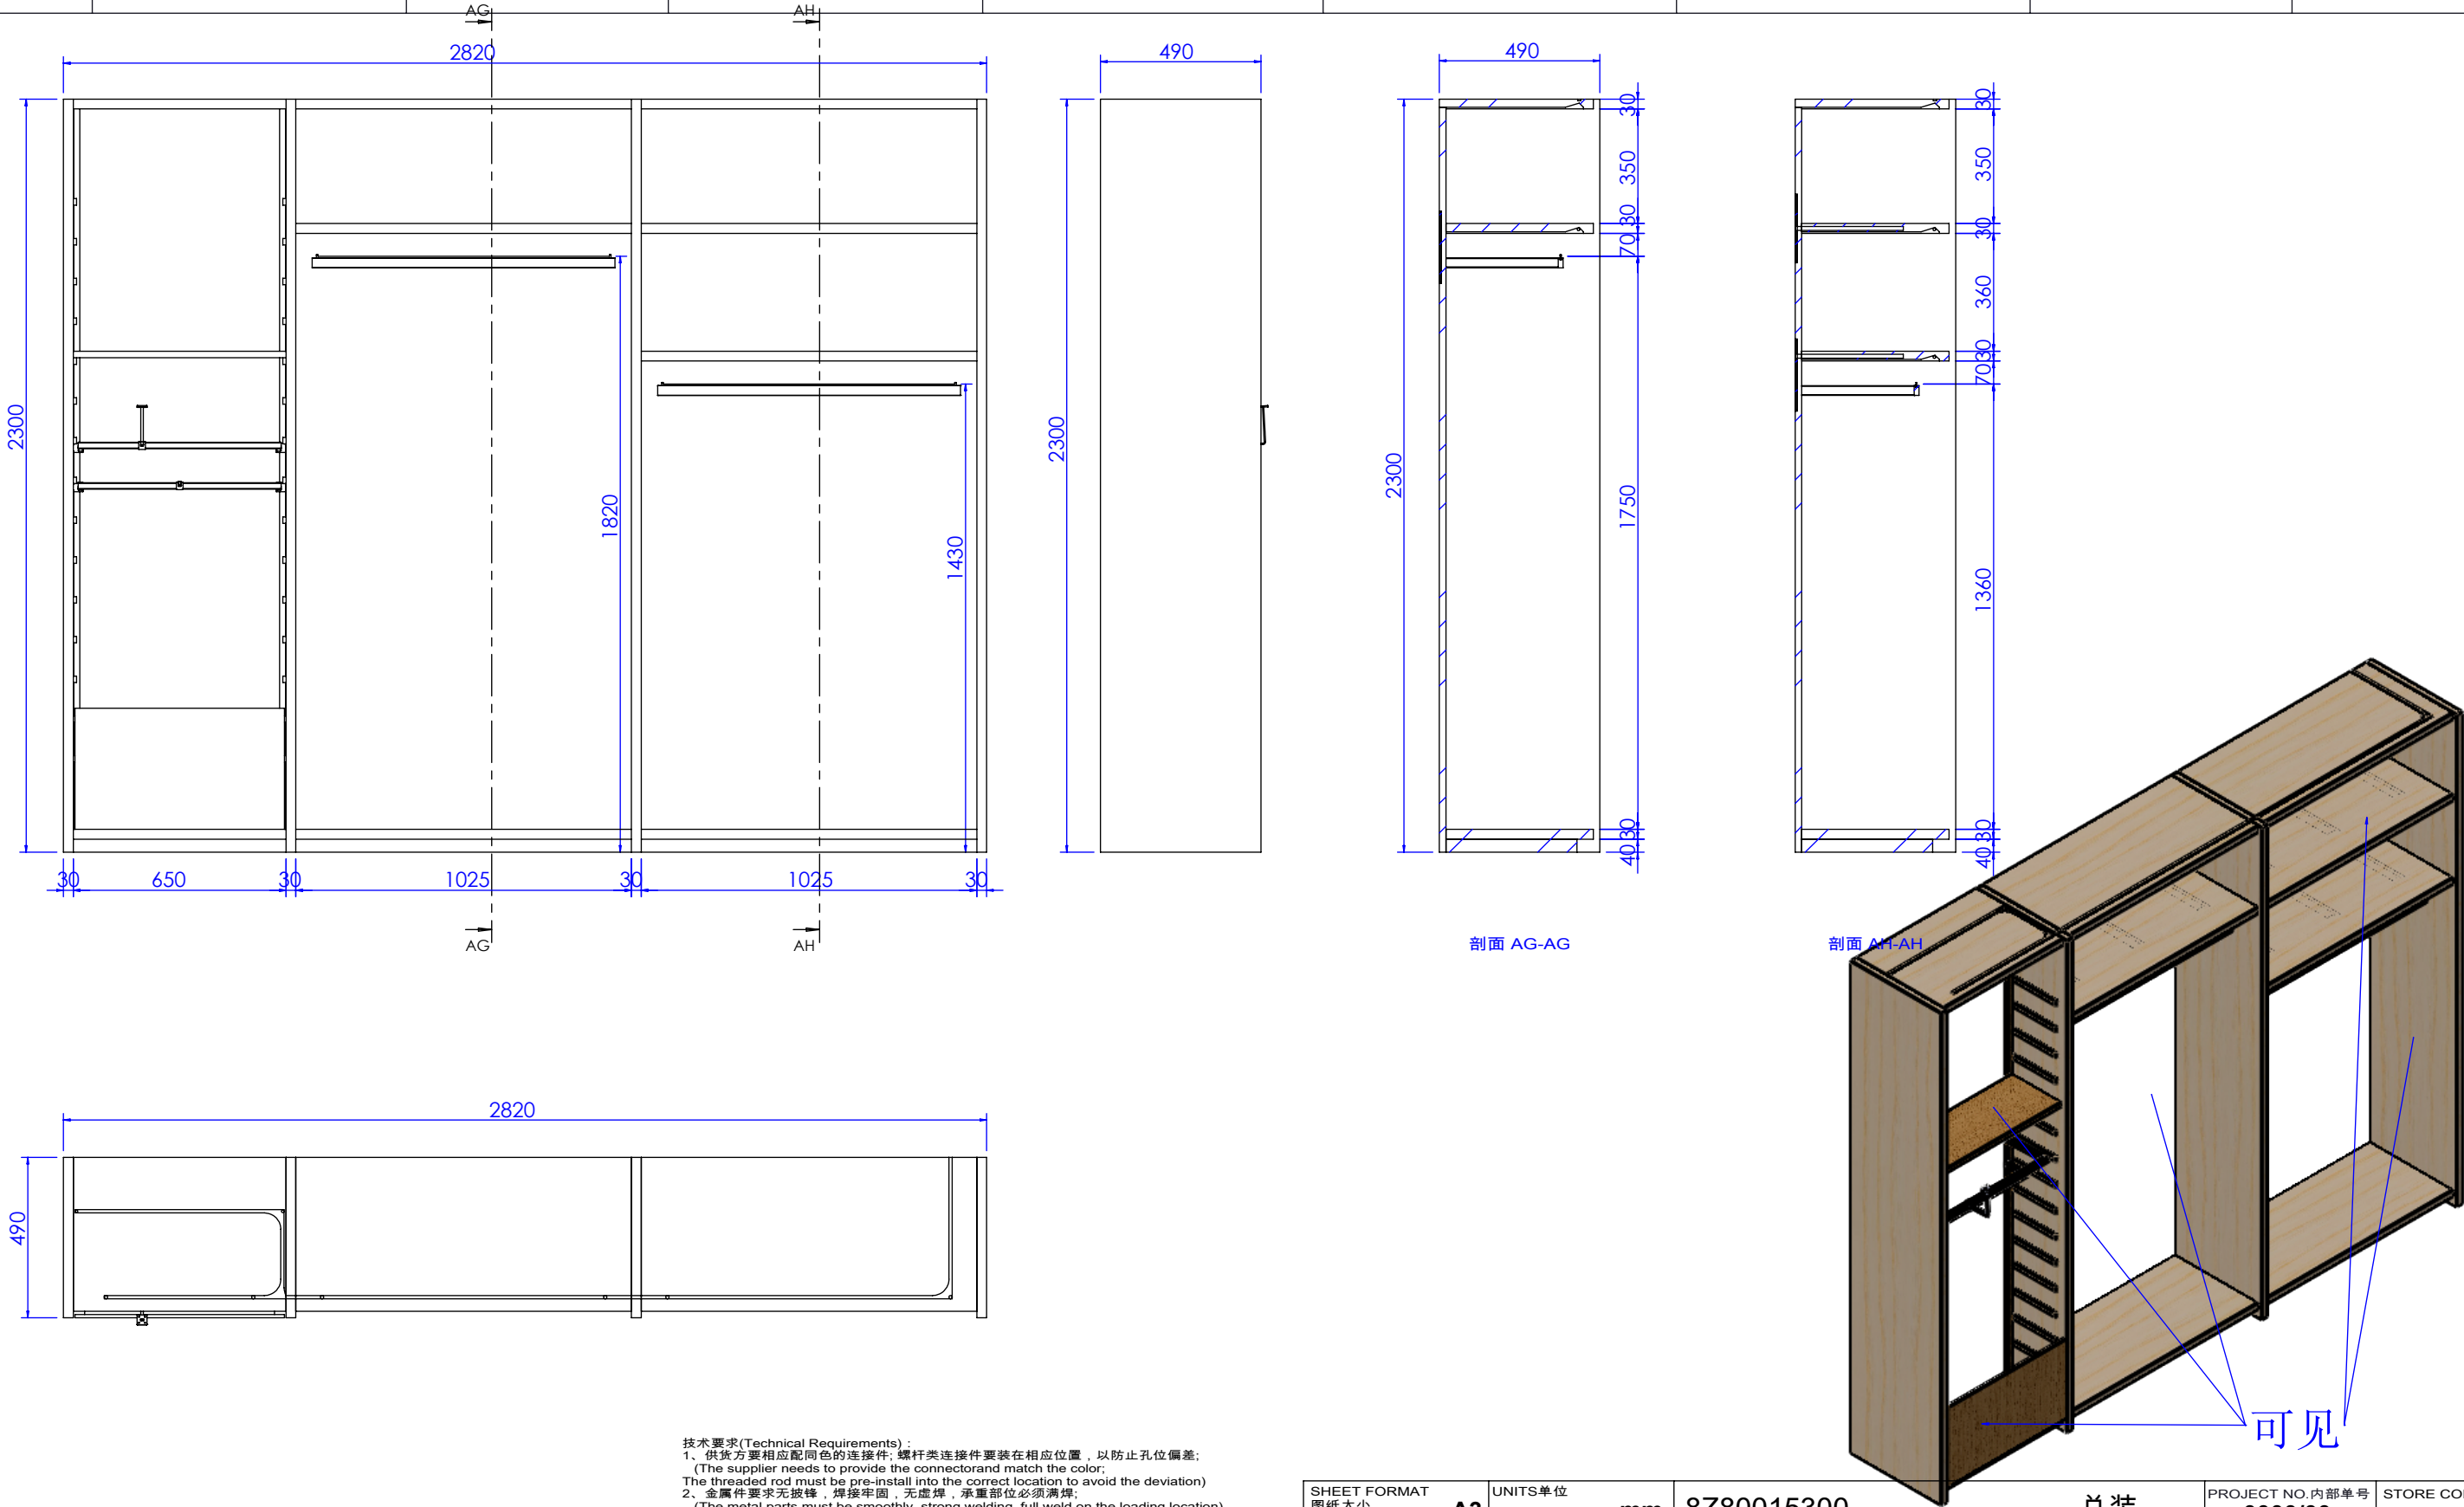

技术要求(Technical Requirements):
1、供货方要相应配同色的连接件; 螺栓类连接件要装在相应位置, 以防止孔位偏差;
(The supplier needs to provide the connector and match the color;
The threaded rod must be pre-install into the correct location to avoid the deviation)
2、金属件要求无接缝, 焊接牢固, 无虚焊, 承重部位必须满焊;
(The metal parts must be smoothly, strong welding, full weld on the loading location)
3、金属件所有见光部位不允许有影响外观效果的焊疤;
(Forbid the welding mark on the appearance surface of metal parts)
4、注意公差配合: 镜子和玻璃尺寸, 需与挂臂配合的挂钩内卡口, 如未注明公差按负公差0.5mm加工.
(Take note the tolerance for mirror, glass, the hook which needs to assembled with bar and so on, the unspecified tolerance is -0.5mm.)
5、所有可见螺丝均为内六角螺丝.
(All the appearance screws must be allen screws)
6、所有镜子、玻璃、大理石4边和4角都要磨边, 金属件所有边角无坡锋\无毛刺, 防止伤人.
(All mirrors, glass, marble 4 sides and 4 angles need to sanding, all corners of metal furniture need to polish, no burr, prevent injuries.)
7、凡是涉及到走线的产品, 供货方必须穿好电线.
(The supplier must wear all wire.)
8、供货方必须装配好由供货方生产的配套产品, 例如层板托、连接件.
(the supplier must Pre assembled accessory, such as lamination, connector.)
9 所有部件焊接时要磨45°左右的斜边, 辅助焊接, 超过轮廓线外的焊点要磨平。

SHEET FORMAT 图纸大小	A3	UNITS单位	mm	8Z80015300	-总装	PROJECT NO.内部单号	STORE CODE店铺号
DRAWN BY制图	HaoZhang	SCALE比例	1:20			0000/00	0000
ORDER DATE下单日期	00/00/00	DELIVERY DATE入库日期	00/00/00			ORDER NO.订单号	000
CLIENT DRAWING客户图	Proy V.0	VERSION版本	V.0			ZARA	
ASSEMBLED IN:组装场所	INTERIOR	DRAWING TYPE图纸类型	MANUFACTURING	JOVEN ARMARIO BARRAS 90XH182 + 90XH143 + COMPLEMENTOS 65 IZQUIERDA ACERO_MADERA		CAAMAÑOASIA®	

