

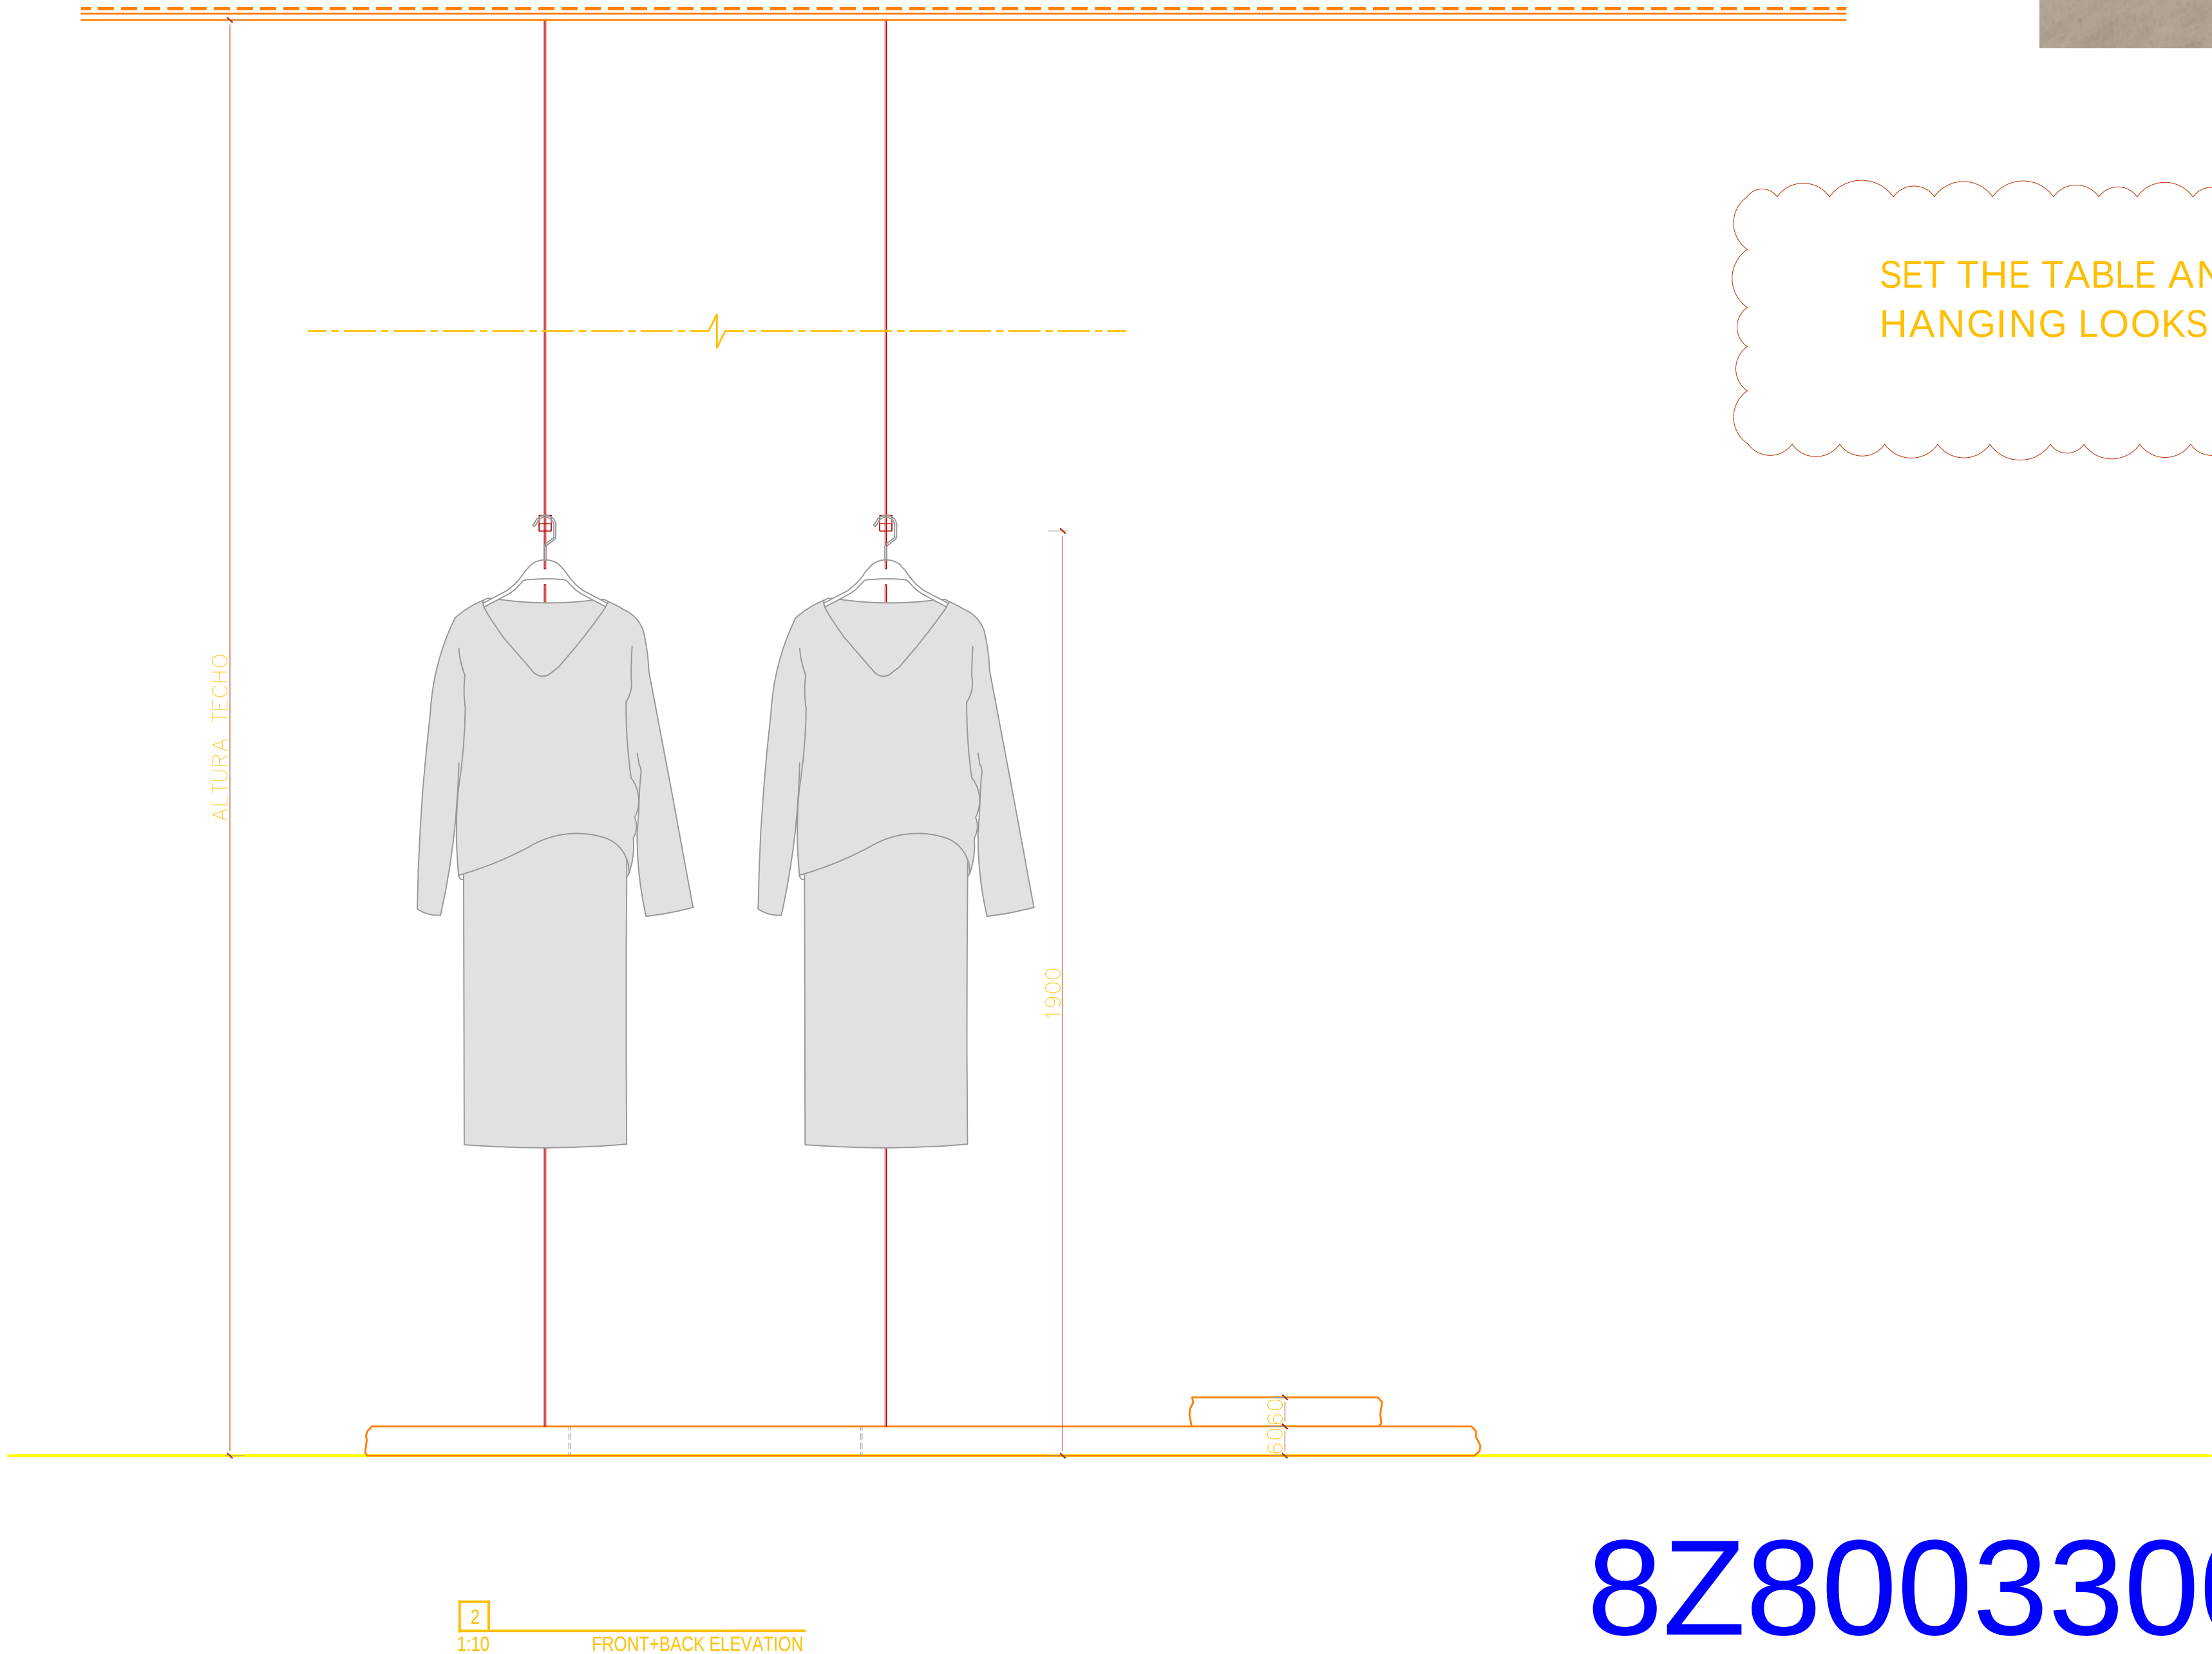


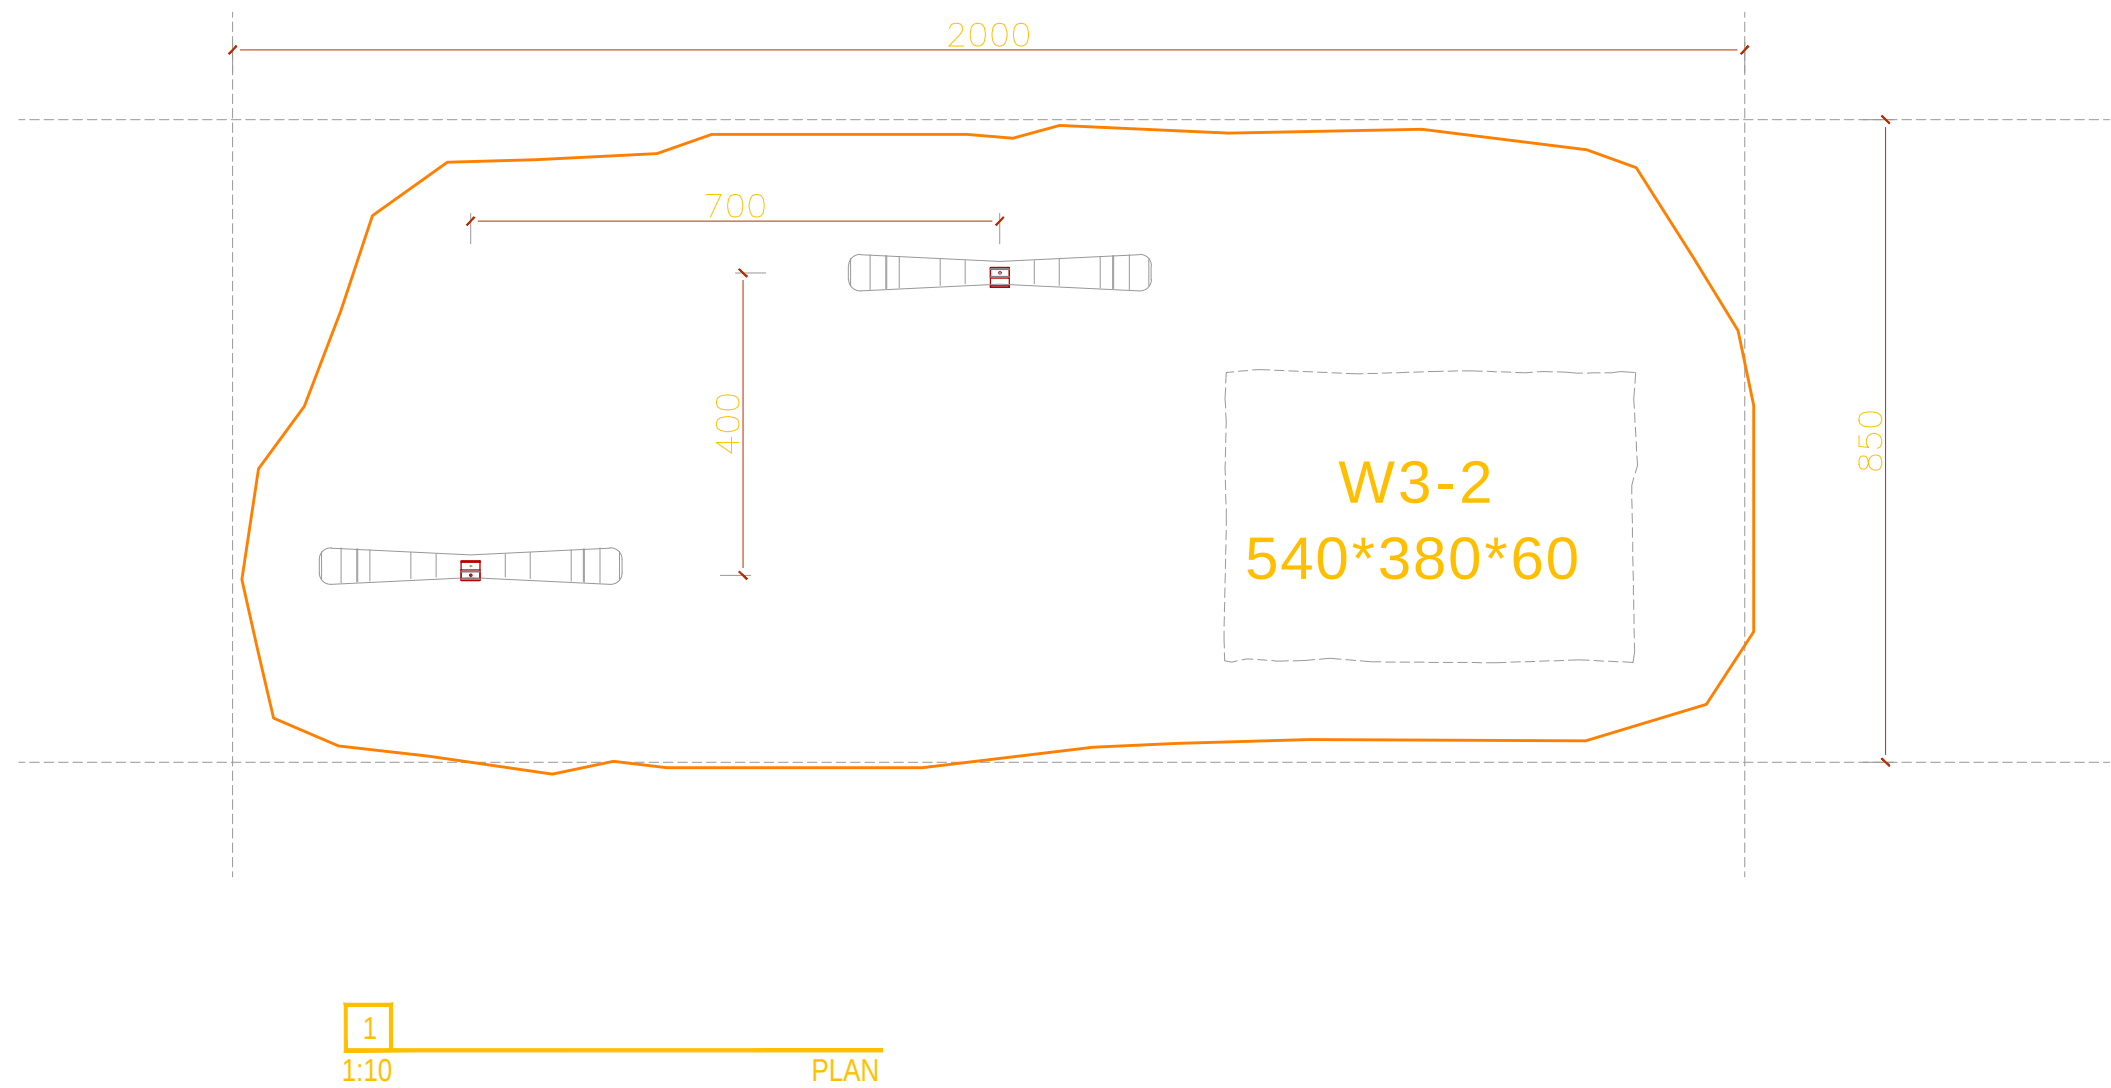

SET THE TABLE AND THE BASE FIRST
HANGING LOOKS POSITION TO BE DECIDED ON SITE

B: 380*540*60 (USE WHAT HAVE BEEN PRODUCED)
AMOUNT TO BE DECIDED

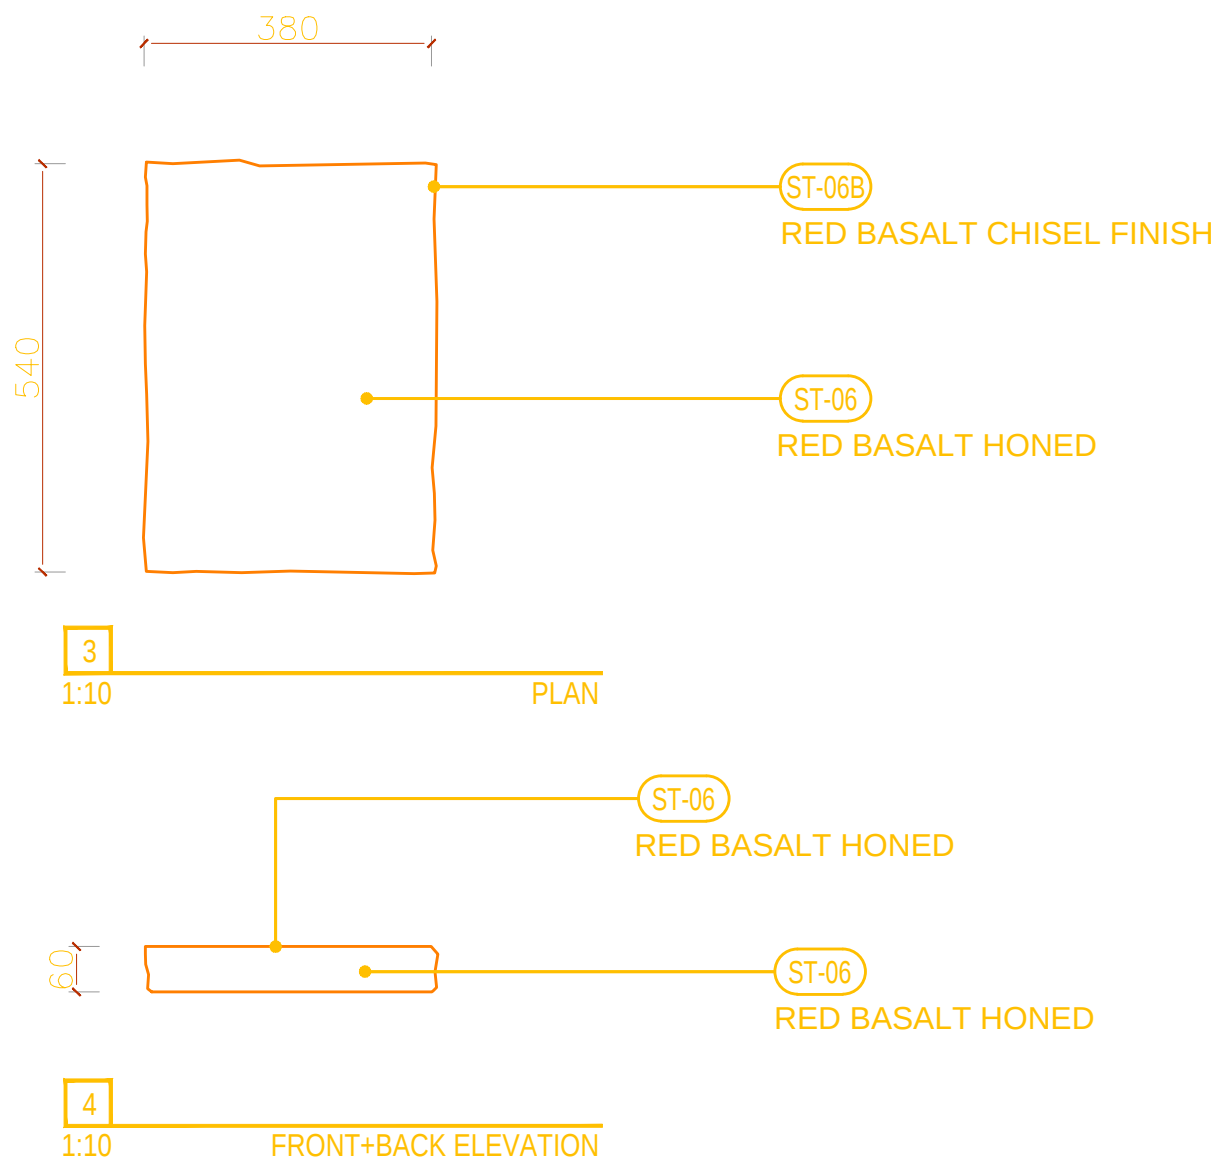

8Z80033000



AIM ARCHITECTURE

上海 徐汇区 汾阳路77号 5楼
5F 77 Fenyang Road, Shanghai
200031 / T: +86 21-63805995

CONDITIONS: Contractors, vendors & consultants must verify all dimensions on site and notify the Solution Centre any discrepancies prior to carry out works. Written dimensions take precedence overscaled dimensions.

&

AIM architecture retains copyright on this drawing.

/ CLIENT:

ZARA Commercial (Shanghai)
Co., Ltd.

/ PROJECT NAME:

ZARA
ZARA SH NJE STORE

REV.	DATE	NOTES
-	-	-
-	-	-
-	-	-
-	-	-
-	-	-
-	-	-
-	-	-

/ REVIEWED BY:

/ CHECKED BY:

/ APPROVED BY:

业主确认 / CLIENT
SIGNATURE:

/ KEYPLAN:

/ SCALE:

1:10@A1
/ DWG NAME:

W2, W3-2, W3-3

/ DATE:
/ DWG NO: 2026.05.26