




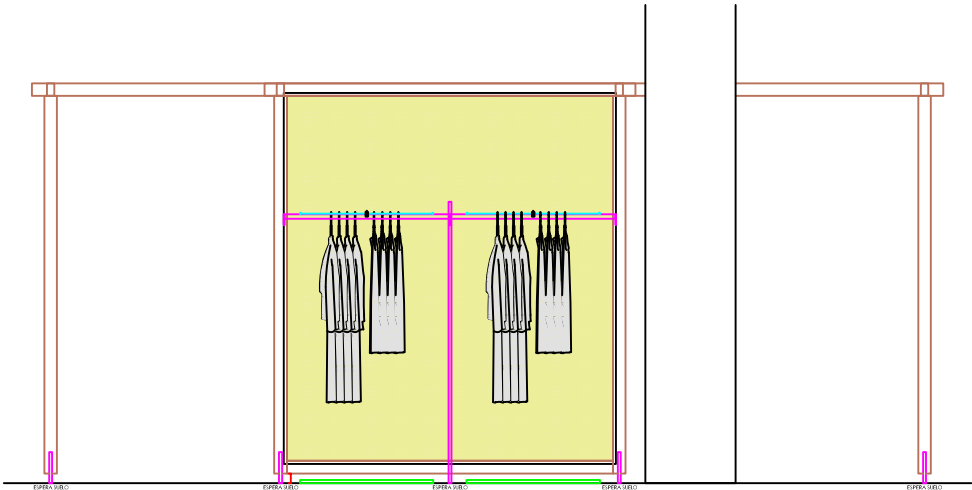


ALZADO TRASERO

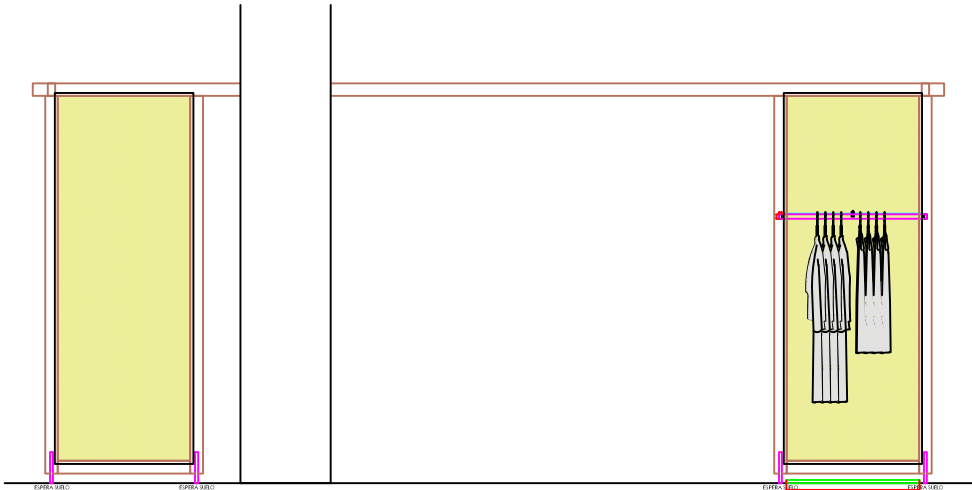


ALZADO FRONTAL

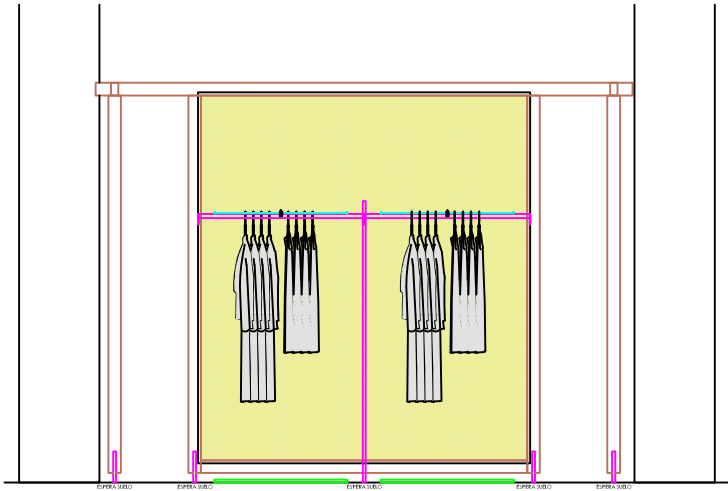

ALZADO IZQUIERDO

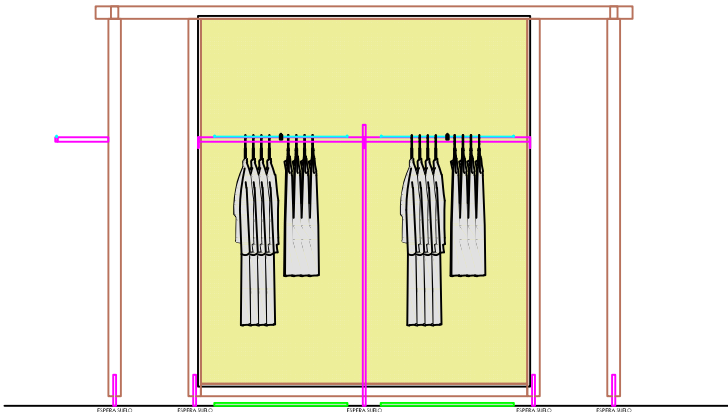




ALZADO DERECHO

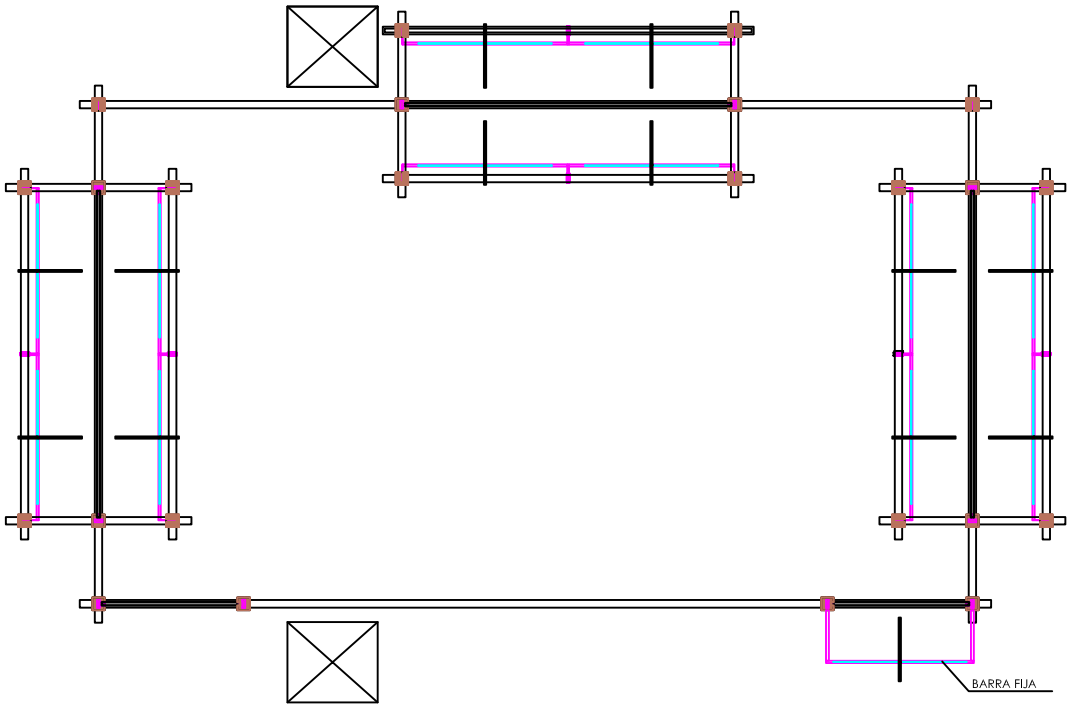

PLANTA










ACABADOS

- ① METAL LACADO NEGRO PINTURA POLVO 0102 REF 2505
- ② ACERO INOX SATINADO ESTANDAR REF. 2202
- ③ MADERA CASTAÑO M02
- ④ PANEL ENTELADO TEJIDO GALA FR COL.2005 DOBLE (MONLI)
- ⑤ PIEDRA AZUL MÓNICA SILVER (TARIMA)

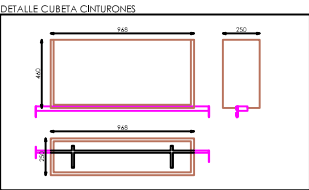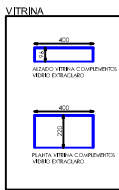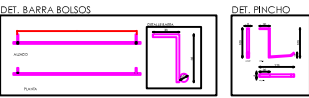

DOTACION


| DESCRIPCION                    | Uds |
|--------------------------------|-----|
| COMPLEMENTOS BARRA BOLSOS      | 1   |
| COMPLEMENTOS PINCHO            | 14  |
| COMPLEMENTOS CUBETA CINTURONES | 1   |
| COMPLEMENTOS BALDA ACCESORIOS  | 3   |
| VITRINA                        | 1   |

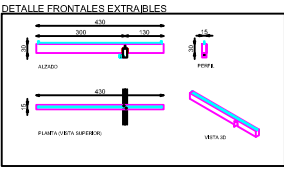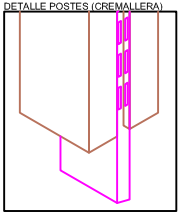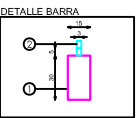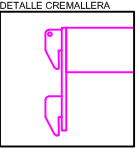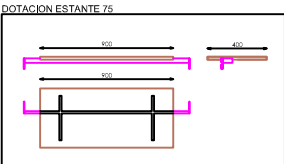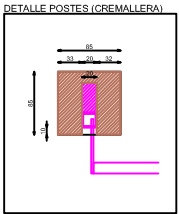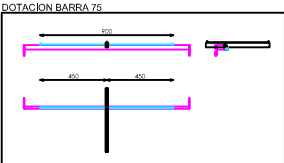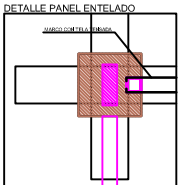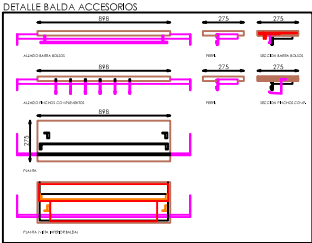



DOTACION


| DESCRIPCION       | Uds |
|-------------------|-----|
| FRONTAL EXTRAIBLE | 14  |
| TARIMA PIEDRA     | 14  |
| BARRA 90          | 12  |
| ESTANTE 90        | 12  |

| DESCRIBE描述 | ZARA CODE | MATERIAL材料               | FINISH颜色   | PROCESSES工艺                 | UNIT WEIGHT单件重量 (Kg) |
|------------|-----------|--------------------------|---|-----------------------------|----------------------|
| 8Z80036100 |           | IRON铁/Stainless不锈钢/防火MDF | 防锈底漆/黑色粉末喷涂金属漆0102 REF 2505/压条_不锈钢2202号细拉丝/MADERA CASTAÑO M02/白色底漆包布PANEL ENTELADO TEJIDO GALA FR COL.2005 DOBLE (MONLI) | cut/weld/drill/polish/paint | 1250.83              |

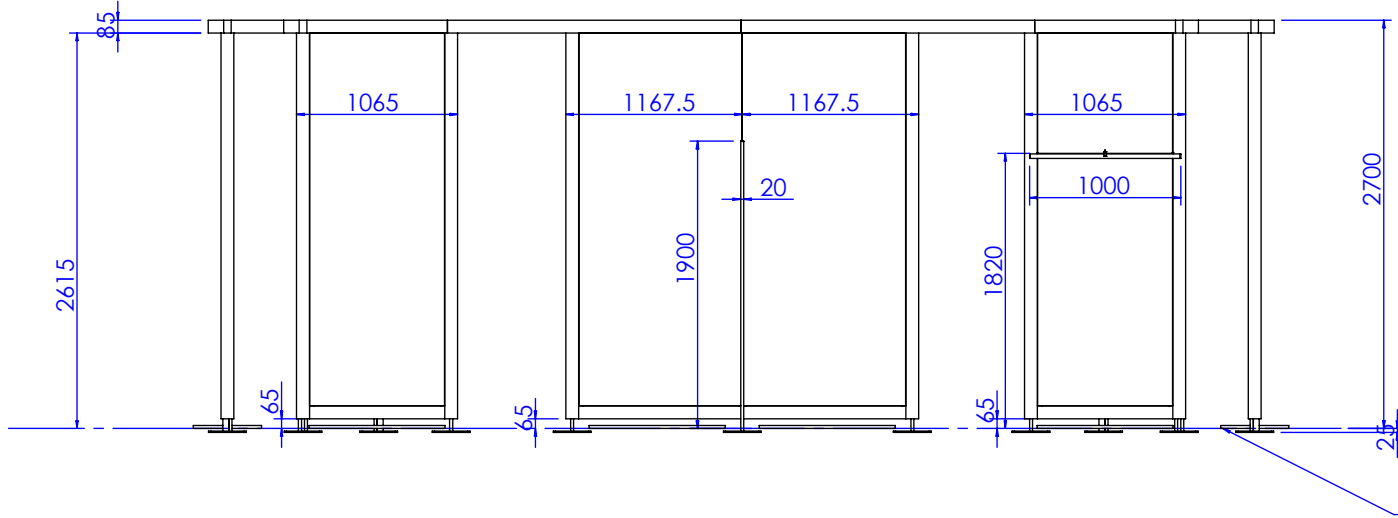

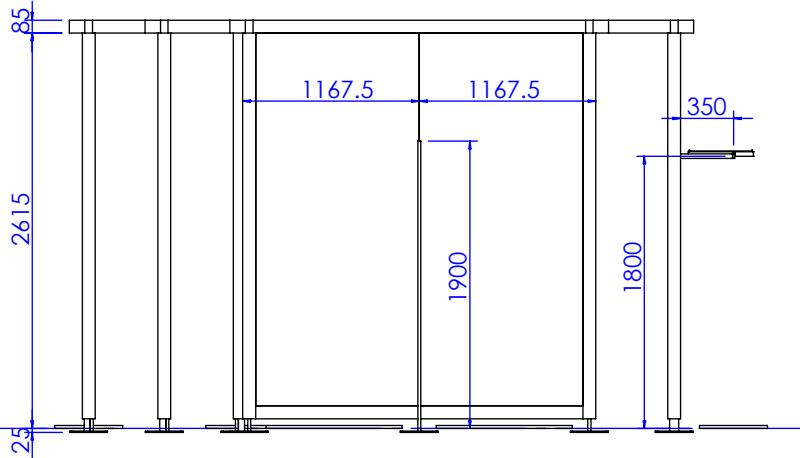

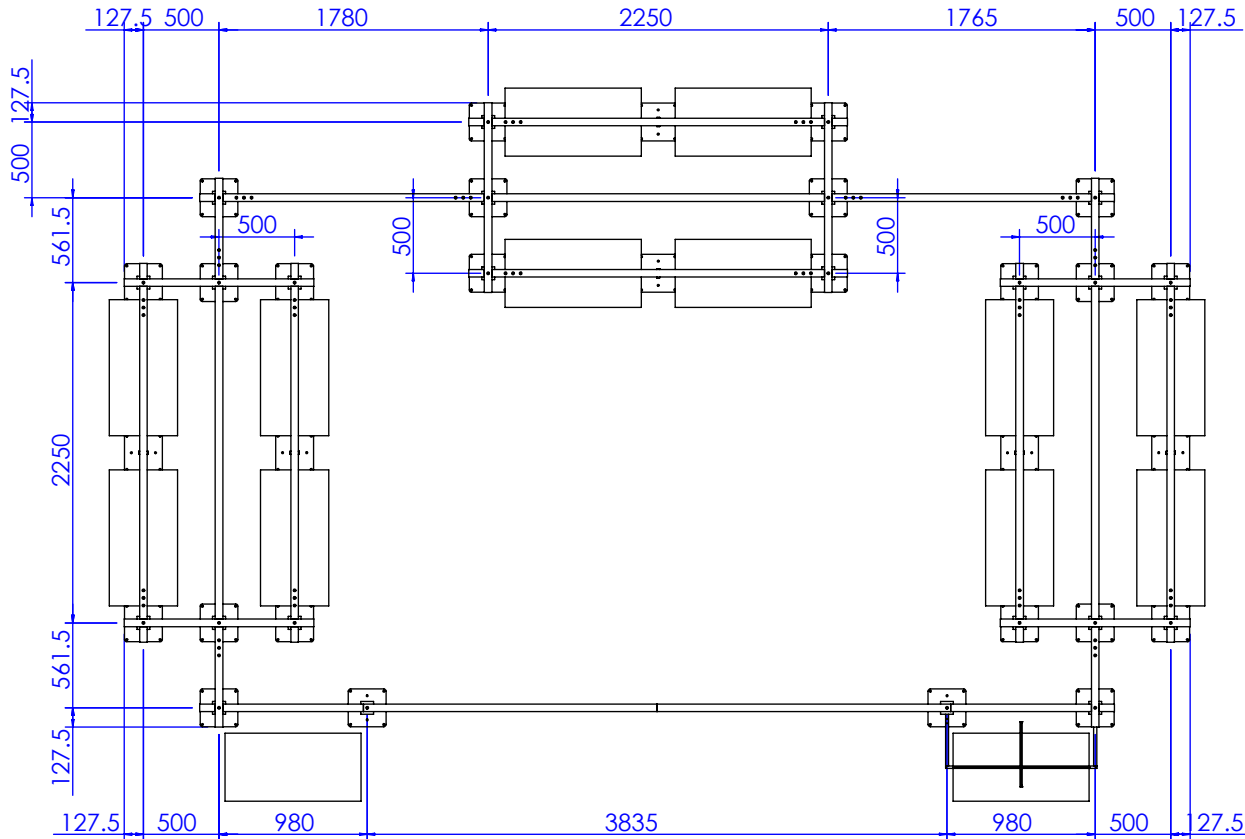

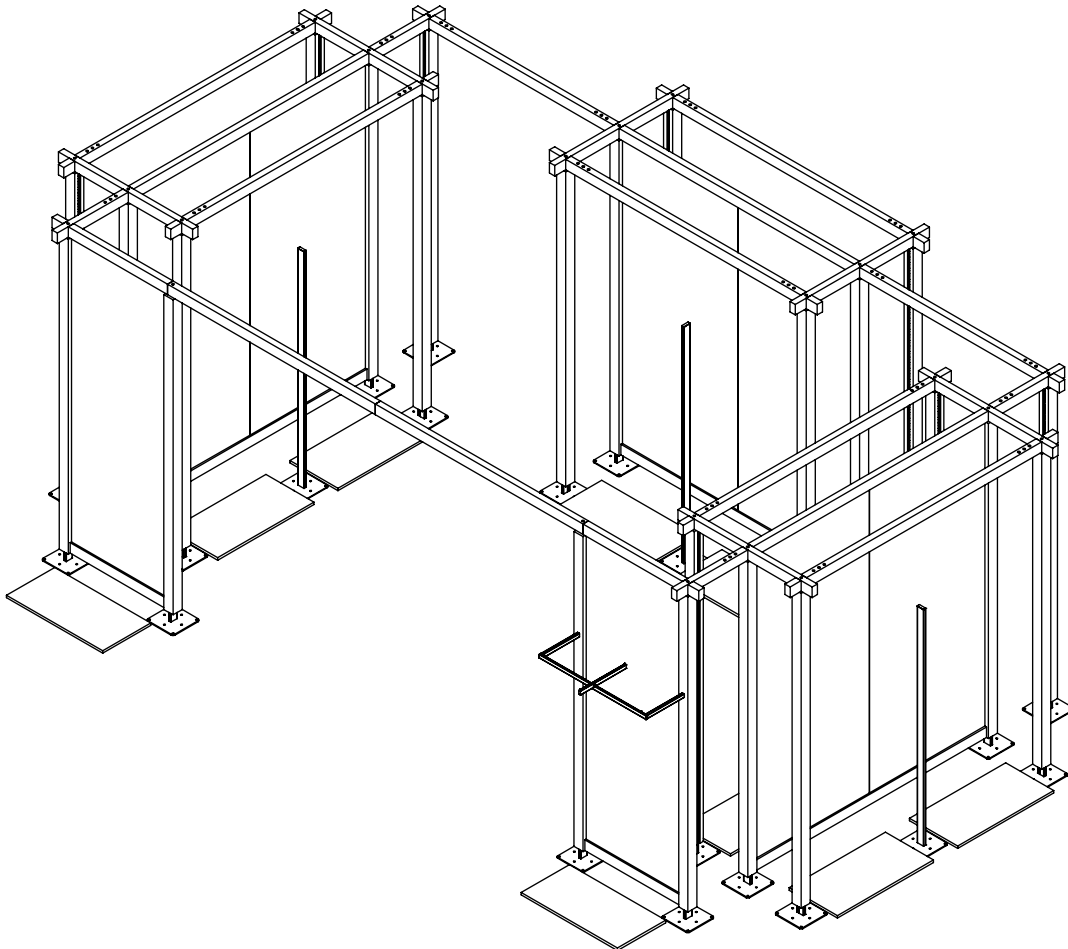

技术要求(Technical Requirements):

1、供货方要相应配同色的连接件; 螺杆类连接件要装在相应位置, 以防止孔位偏差;  
(The supplier needs to provide the connector and match the color;  
The threaded rod must be pre-install into the correct location to avoid the deviation)

2、金属件要求无披锋, 焊接牢固, 无虚焊, 承重部位必须满焊;  
(The metal parts must be smoothly, strong welding, full weld on the loading location)

3、金属件所有见光部位不允许有影响外观效果的焊疤;  
(Forbid the welding mark on the appearance surface of metal parts)

4、注意公差配合: 镜子和玻璃尺寸, 需与挂臂配合的挂钩内卡口, 如未注明公差按负公差0.5mm加工.  
(Take note the tolerance for mirror, glass, the hook which needs to assembled with bar and so on, the unspecified tolerance is -0.5mm.)

5、所有可见螺丝均为内六角螺丝.  
(All the appearance screws must be allen screws)

6、所有镜子、玻璃、大理石4边和4角都要磨边, 金属件所有边角无坡锋\无毛刺, 防止伤人.  
(All mirrors, glass, marble 4 sides and 4 angles need to sanding, all corners of metal furniture need to polish, no burr, prevent injuries.)

7、凡是涉及到走线的产品, 供货方必须穿好电线.  
(The supplier must wear all wire.)

8、供货方必须装配好由供货方生产的配套产品, 例如层板托、连接件.  
(the supplier must Pre assembled accessory, such as lamination, connector.)

9 所有部件焊接时要磨45°左右的斜边, 辅助焊接, 超过轮廓线外的焊点要磨平。

|                      |           |                   |               |              |     |
|----------------------|-----------|-------------------|---------------|--------------|-----|
| SHEET FORMAT<br>图纸大小 | A3        | UNITS单位           | mm            | 8Z80036100   | -总装 |
| DRAWN BY制图           | FrazerZhu | SCALE比例           | 1:50          |              |     |
| ORDER DATE下单日期       | 00/00/00  | DELIVERY DATE入库日期 | 00/00/00      |              |     |
| CLIENT DRAWING客户图    | Proy V.0  | VERSION版本         | V.0           | Sp_Serranito |     |
| ASSEMBLED IN:组装场所    | INTERIOR  | DRAWING TYPE图纸类型  | MANUFACTURING |              |     |

创建日期(Created Date)  
2026年6月18日 11:07:43

上次保存的日期(Last Saved Date)  
2026年8月17日 17:17:02

PROJECT NO.内部单号  
0000/00


STORE CODE店铺号  
0000

ORDER NO.订单号  
000

ZARA

CAAMAÑOASIA®

| DESCRIBE描述 | ZARA CODE | MATERIAL材料               | FINISH颜色   | PROCESSES工艺                 | UNIT WEIGHT单件重量 (Kg) |
|------------|-----------|--------------------------|---|-----------------------------|----------------------|
| 8Z80036100 |           | IRON铁/Stainless不锈钢/防火MDF | 防锈底漆/黑色粉末喷涂金属0102 REF 2505/压条_不锈钢2202号细拉丝/MADERA CASTAÑO M02/白色底漆包布PANEL ENTELADO TEJIDO GALA FR COL.2005 DOBLE (MONLI) | cut/weld/drill/polish/paint | 1250.83              |

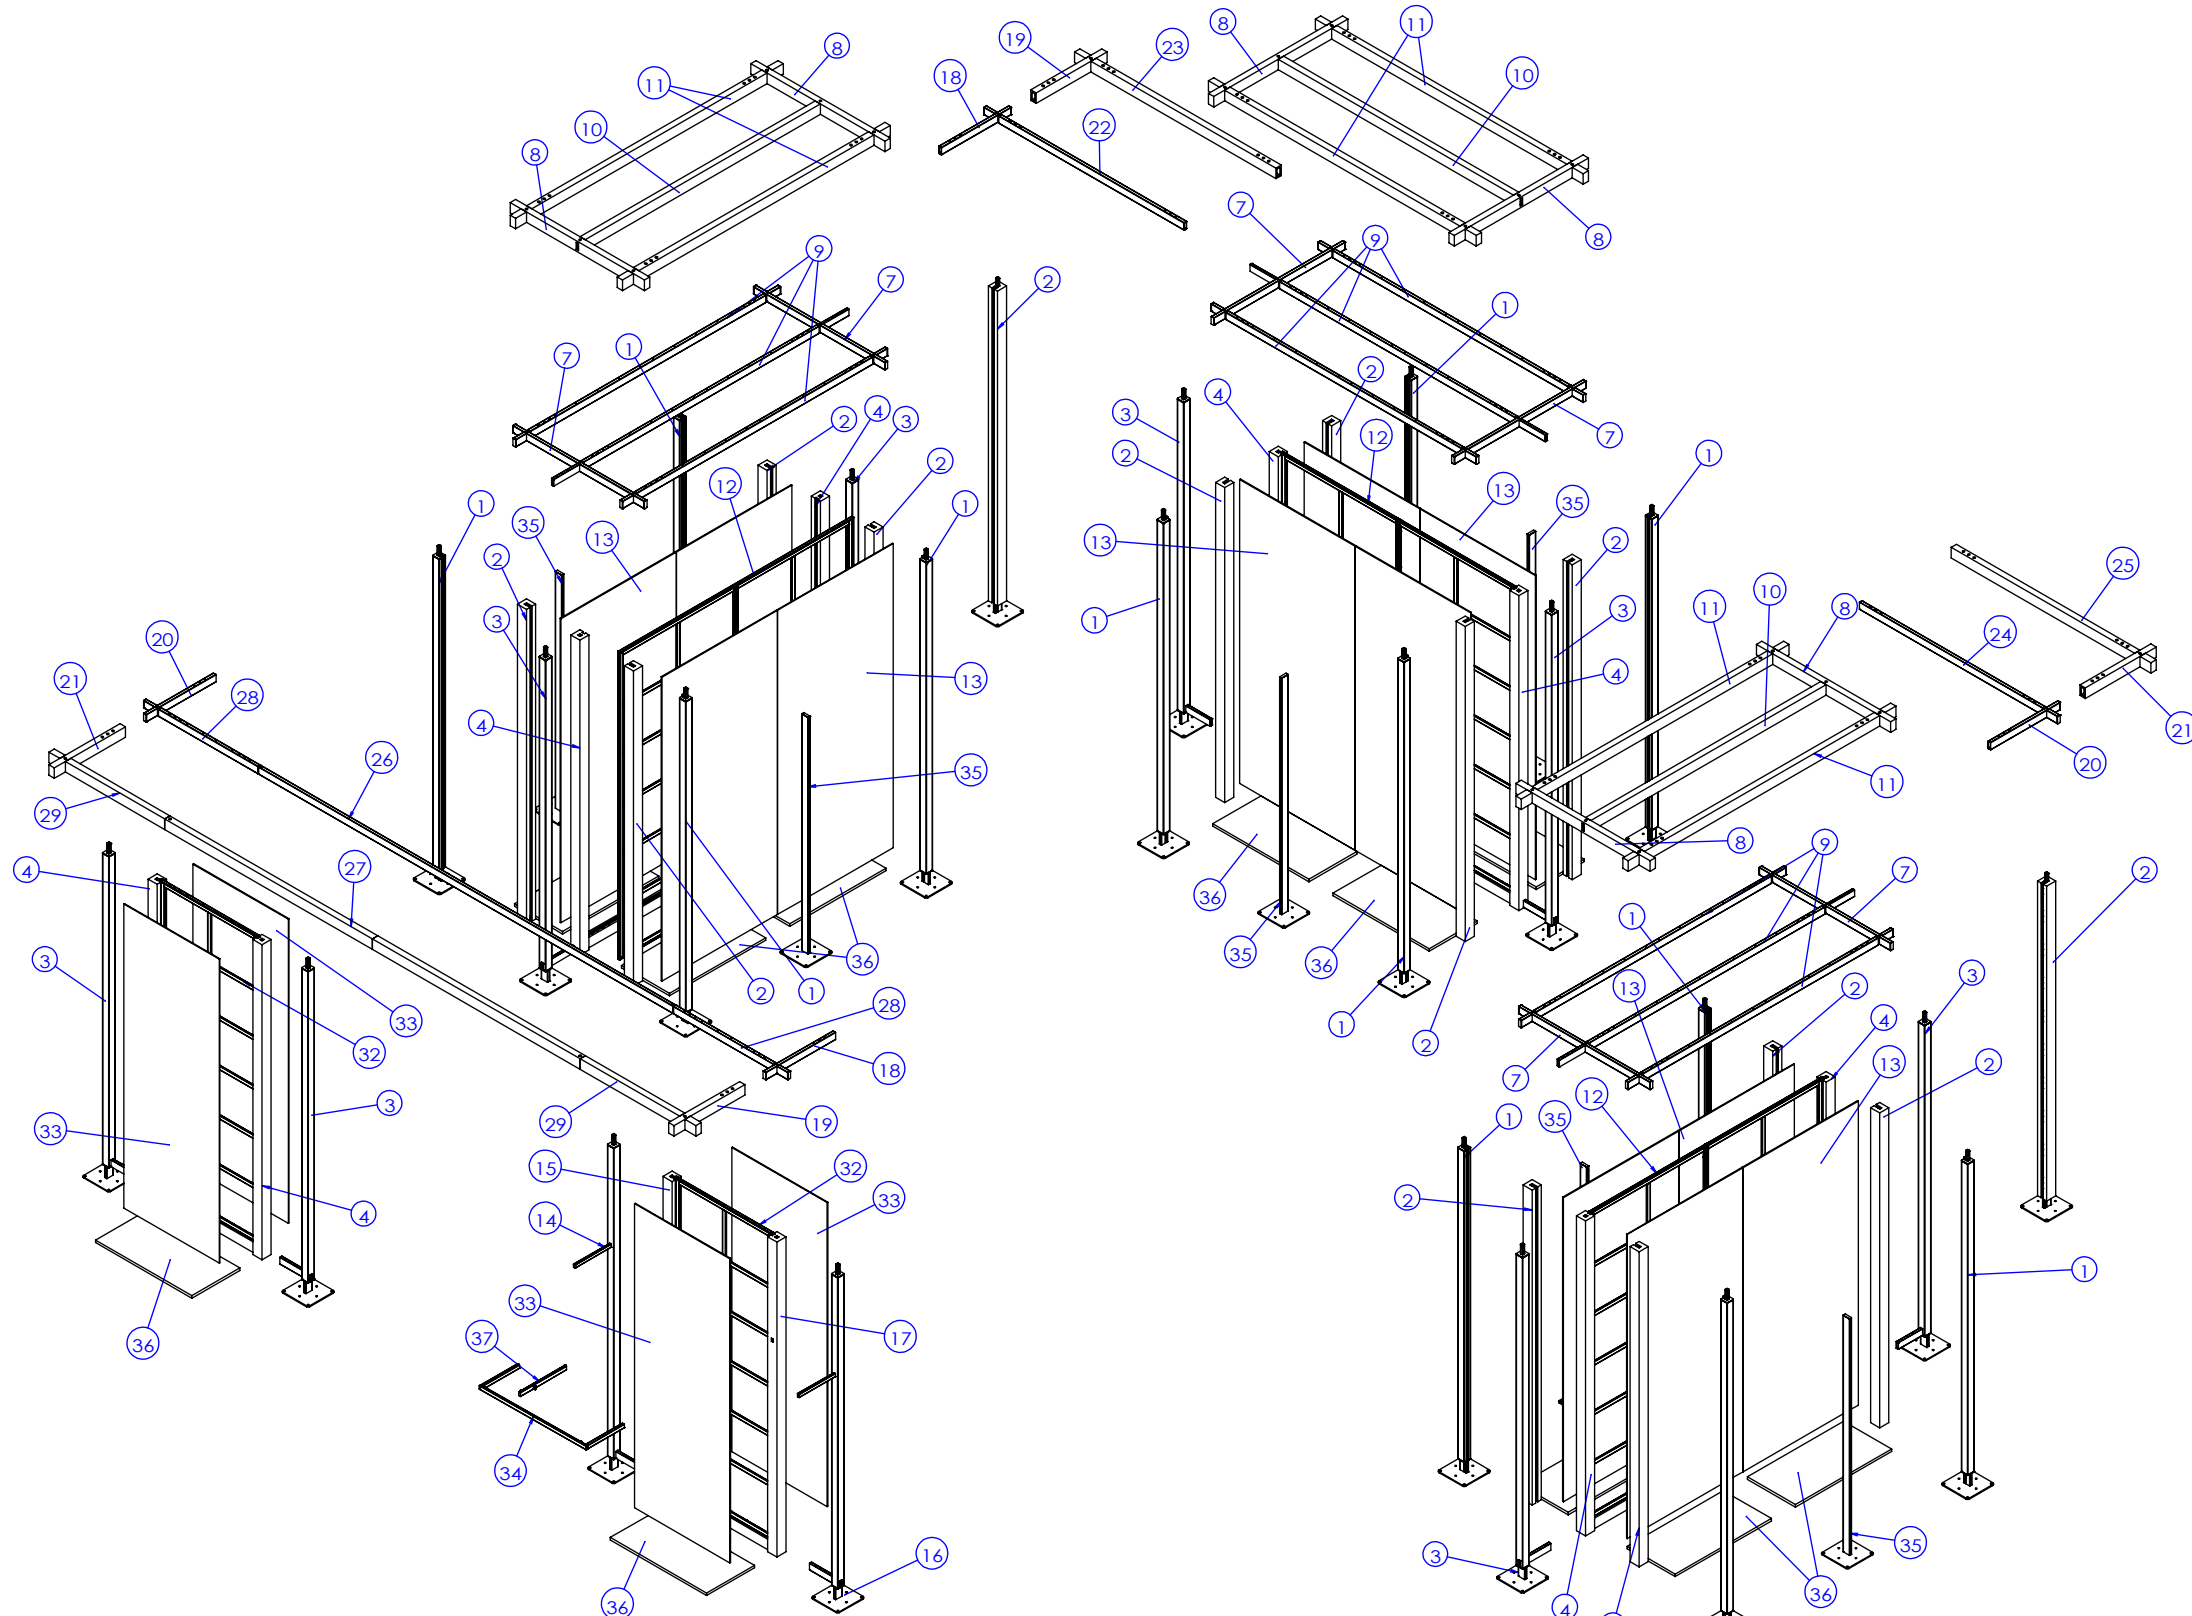


技术要求(Technical Requirements):  
1、供货方要相应配同色的连接件; 螺杆类连接件要装在相应位置, 以防止孔位偏差;  
(The supplier needs to provide the connector and match the color;  
The threaded rod must be pre-install into the correct location to avoid the deviation)  
2、金属件要求无坡锋, 焊接牢固, 无虚焊, 承重部位必须满焊;  
(The metal parts must be smoothly, strong welding, full weld on the loading location)  
3、金属件所有见光部位不允许有影响外观效果的焊疤;  
(Forbid the welding mark on the appearance surface of metal parts)  
4、注意公差配合: 镜子和玻璃尺寸, 需与挂臂配合的挂钩内卡口, 如未注明公差按负公差0.5mm加工.  
(Take note the tolerance for mirror, glass, the hook which needs to assembled with bar and so on, the unspecified tolerance is -0.5mm.)  
5、所有可见螺丝均为内六角螺丝.  
(All the appearance screws must be allen screws)  
6、所有镜子、玻璃、大理石4边和4角都要磨边, 金属件所有边角无坡锋\无毛刺, 防止伤人.  
(All mirrors, glass, marble 4 sides and 4 angles need to sanding, all corners of metal furniture need to polish, no burr, prevent injuries.)  
7、凡是涉及到走线的产品, 供货方必须穿好电线.  
(The supplier must wear all wire.)  
8、供货方必须装配好由供货方生产的配套产品, 例如层板托、连接件.  
(the supplier must Pre assembled accessory, such as lamination, connector.)  
9 所有部件焊接时要磨45°左右的斜边, 辅助焊接, 超过轮廓线外的焊点要磨平。

|                      |           |                   |               |            |      |                            |                       |
|----------------------|-----------|-------------------|---------------|------------|------|----------------------------|-----------------------|
| SHEET FORMAT<br>图纸大小 | A3        | UNITS单位           | mm            | 8Z80036100 | -爆炸图 | PROJECT NO.内部单号<br>0000/00 | STORE CODE店铺号<br>0000 |
| DRAWN BY制图           | FrazerZhu | SCALE比例           | 1:50          |            |      | ORDER NO.订单号<br>000        |                       |
| ORDER DATE下单日期       | 00/00/00  | DELIVERY DATE入库日期 | 00/00/00      |            |      |                            |                       |
| CLIENT DRAWING图客户图   | Proy V.0  | VERSION版本         | V.0           |            |      |                            |                       |
| ASSEMBLED IN:组装场所    | INTERIOR  | DRAWING TYPE图纸类型  | MANUFACTURING |            |      |                            |                       |

Sp\_Serranito


| DESCRIBE描述 | ZARA CODE | MATERIAL材料               | FINISH颜色   |  |  | PROCESSES工艺                 | UNIT WEIGHT单件重量 (Kg) |
|------------|-----------|--------------------------|---|--|--|-----------------------------|----------------------|
| 8Z80036100 |           | IRON铁/Stainless不锈钢/防火MDF | 防锈底漆/黑色粉末喷涂金属漆0102 REF 2505/压条_不锈钢2202号细拉丝/MADERA CASTAÑO M02/白色底漆包布PANEL ENTELADO TEJIDO GALA FR COL.2005 DOBLE (MONLI) |  |  | cut/weld/drill/polish/paint | 1250.83              |

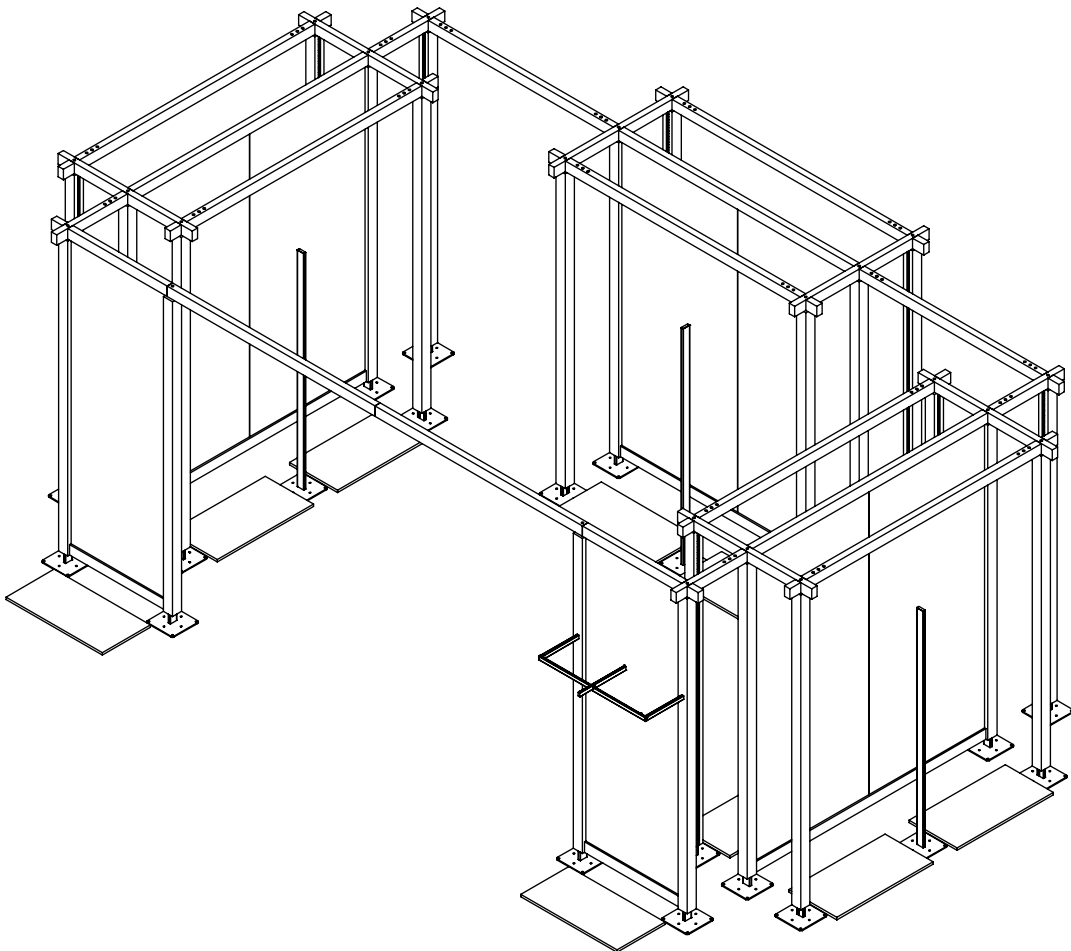

| No. 序号 | Part Description 零件描述 | Quantity 数量 | Material 材质        | Finish 颜色                                                      |
|--------|-----------------------|-------------|--------------------|----------------------------------------------------------------|
| 1      | 5Z81036101            | 14          | IRON铁/Stainless不锈钢 | 防锈底漆/黑色粉末喷涂金属漆0102 REF 2505                                    |
| 2      | 5Z82036102            | 14          | 防火MDF              | MADERA CASTAÑO M02                                             |
| 3      | 5Z81036103            | 8           | IRON铁/Stainless不锈钢 | 防锈底漆/黑色粉末喷涂金属漆0102 REF 2505                                    |
| 4      | 5Z82036104            | 8           | 防火MDF              | MADERA CASTAÑO M02                                             |
| 5      | 5Z81036105            | 3           | IRON铁              | 防锈底漆                                                           |
| 6      | 5Z82036106            | 3           | 防火MDF              | MADERA CASTAÑO M02                                             |
| 7      | 5Z81036107            | 6           | IRON铁              | 防锈底漆                                                           |
| 8      | 5Z82036108            | 6           | 防火MDF              | MADERA CASTAÑO M02                                             |
| 9      | 5Z81036109            | 9           | IRON铁              | 防锈底漆                                                           |
| 10     | 5Z82036110            | 3           | 防火MDF              | MADERA CASTAÑO M02                                             |
| 11     | 5Z82036111            | 6           | 防火MDF              | MADERA CASTAÑO M02                                             |
| 12     | 5Z81036112            | 3           | IRON铁              | 防锈底漆                                                           |
| 13     | 5Z82036113            | 6           | 防火MDF              | 白色底漆包布PANEL ENTELADO TEJIDO GALA FR COL. 2005 DOBLE (MONLI)    |
| 14     | 5Z81036114            | 1           | IRON铁/Stainless不锈钢 | 防锈底漆/黑色粉末喷涂金属漆0102 REF 2505                                    |
| 15     | 5Z82036115            | 1           | 防火MDF              | MADERA CASTAÑO M02                                             |
| 16     | 5Z81036116            | 1           | IRON铁/Stainless不锈钢 | 防锈底漆/黑色粉末喷涂金属漆0102 REF 2505                                    |
| 17     | 5Z82036117            | 1           | 防火MDF              | MADERA CASTAÑO M02                                             |
| 18     | 5Z81036118            | 2           | IRON铁              | 防锈底漆                                                           |
| 19     | 5Z82036119            | 2           | 防火MDF              | MADERA CASTAÑO M02                                             |
| 20     | 5Z81036120            | 2           | IRON铁              | 防锈底漆                                                           |
| 21     | 5Z82036121            | 2           | 防火MDF              | MADERA CASTAÑO M02                                             |
| 22     | 5Z81036122            | 1           | IRON铁              | 防锈底漆                                                           |
| 23     | 5Z82036123            | 1           | 防火MDF              | MADERA CASTAÑO M02                                             |
| 24     | 5Z81036124            | 1           | IRON铁              | 防锈底漆                                                           |
| 25     | 5Z82036125            | 1           | 防火MDF              | MADERA CASTAÑO M02                                             |
| 26     | 5Z81036126            | 1           | IRON铁              | 防锈底漆                                                           |
| 27     | 5Z82036127            | 1           | 防火MDF              | MADERA CASTAÑO M02                                             |
| 28     | 5Z81036128            | 2           | IRON铁              | 防锈底漆                                                           |
| 29     | 5Z82036129            | 2           | 防火MDF              | MADERA CASTAÑO M02                                             |
| 30     | 5Z81036130            | 2           | IRON铁              | 防锈底漆                                                           |
| 31     | 5Z82036131            | 2           | 防火MDF              | MADERA CASTAÑO M02                                             |
| 32     | 5Z81036132            | 2           | IRON铁              | 防锈底漆                                                           |
| 33     | 5Z82036133            | 4           | 防火MDF              | 白色底漆包布PANEL ENTELADO TEJIDO GALA FR COL.2005 DOBLE (MONLI)     |
| 34     | 5Z81036134            | 1           | Stainless不锈钢       | 黑色粉末喷涂金属漆0102 REF 2505/压条_不锈钢2202号细拉丝                          |
| 35     | 5Z81036143            | 6           | Stainless不锈钢       | 黑色粉末喷涂金属漆0102 REF 2505                                         |
| 36     | 5Z89036144            | 14          | Marble             | PIEDRA AZUL MÓNICA SILVER (TARIMA)                             |
| 37     | 5Z71205403            | 1           | 304#               | METAL LACADO NEGRO PINTURA POLVO 0102. REF:2505/压条_2202号不锈钢细拉丝 |

PAINT AREA: 33m²

PAINT COLOR: MADERA CASTAÑO M02

PAINT AREA: 45m²

PAINT COLOR: White Primer

白色底漆

技术要求(Technical Requirements):  
1、供货方要相应配同色的连接件; 螺杆类连接件要装在相应位置, 以防止孔位偏差;  
(The supplier needs to provide the connectorand match the color;  
The threaded rod must be pre-install into the correct location to avoid the deviation)  
2、金属件要求无披锋, 焊接牢固, 无虚焊, 承重部位必须满焊;  
(The metal parts must be smoothly, strong welding, full weld on the loading location)  
3、金属件所有见光部位不允许有影响外观效果的焊疤;  
(Forbid the welding mark on the appearance surface of metal parts)  
4、注意公差配合:镜子和玻璃尺寸, 需与挂臂配合的挂钩内卡口,如未注明公差按负公差0.5mm加工.  
(Take note the tolerance for mirror,glass, the hook which needs to assembled with bar and so on, the unspecified tolerance is -0.5mm.)  
5、所有可见螺丝均为内六角螺丝.  
(All the appearance screws must be allen screws)  
6、所有镜子、玻璃、大理石4边和4角都要磨边, 金属件所有边角无披锋\无毛刺, 防止伤人。  
(All mirrors, glass, marble 4 sides and 4 angles need to sanding, all corners of metal furniture need to polish,no burr, prevent injuries.)  
7、凡是涉及到走线的产品, 供货方必须穿好电线。  
(The supplier must wear all wire.)  
8、供货方必须装配好由供货方生产的配套产品, 例如层板托、连接件。  
(the supplier must Pre assembled accessory, such as lamination, connector.)  
9.所有部件焊接时要磨45°左右的斜边,辅助焊接,超过轮廓线外的焊点要磨平。

|                   |           |                   |               |              |      |                 |               |
|-------------------|-----------|-------------------|---------------|--------------|------|-----------------|---------------|
| SHEET FORMAT 图纸大小 | A3        | UNITS单位           | mm            | 8Z80036100   | -BOM | PROJECT NO.内部单号 | STORE CODE店铺号 |
| DRAWN BY制图        | FrazerZhu | SCALE比例           | 1:50          |              |      | 0000/00         | 0000          |
| ORDER DATE下单日期    | 00/00/00  | DELIVERY DATE入库日期 | 00/00/00      | Sp_Serranito |      | ORDER NO.订单号    | 000           |
| CLIENT DRAWING客户图 | Proy V.0  | VERSION版本         | V.0           |              |      | ZARA            |               |
| ASSEMBLED IN:组装场所 | INTERIOR  | DRAWING TYPE图纸类型  | MANUFACTURING |              |      | CAAMAÑOASIA     |               |