



ACABADOS


- ① METAL ACABADO RAL 9011 MATE
- ② MADERA ROBLE ENTONADO REF.2018

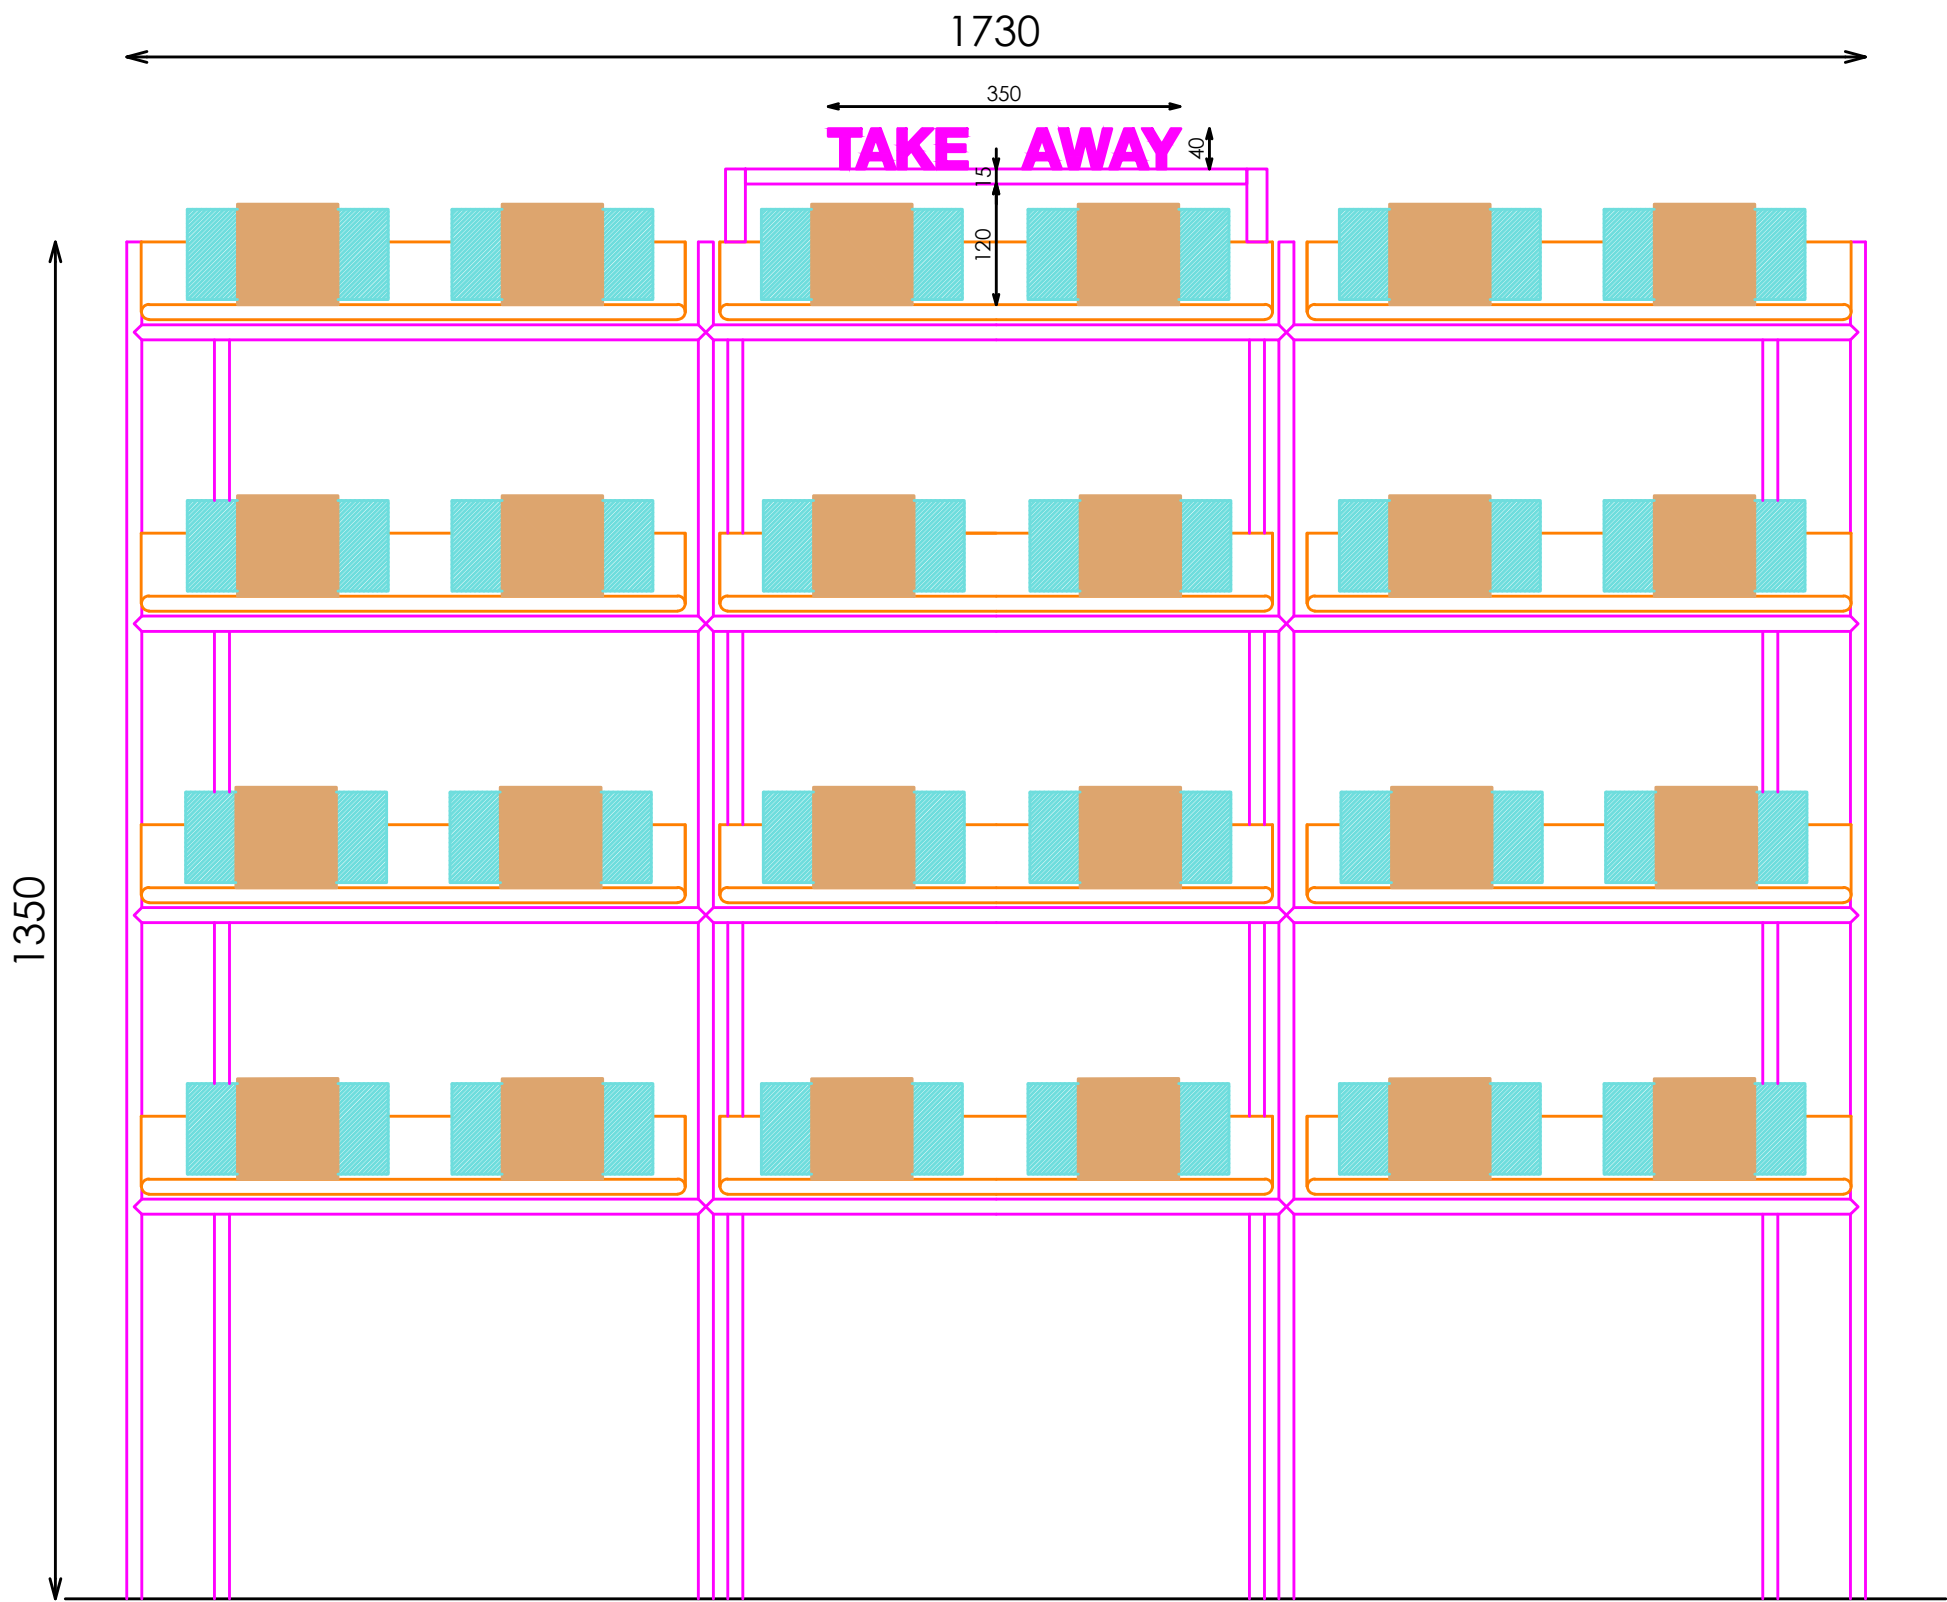


ALZADO FRONTAL

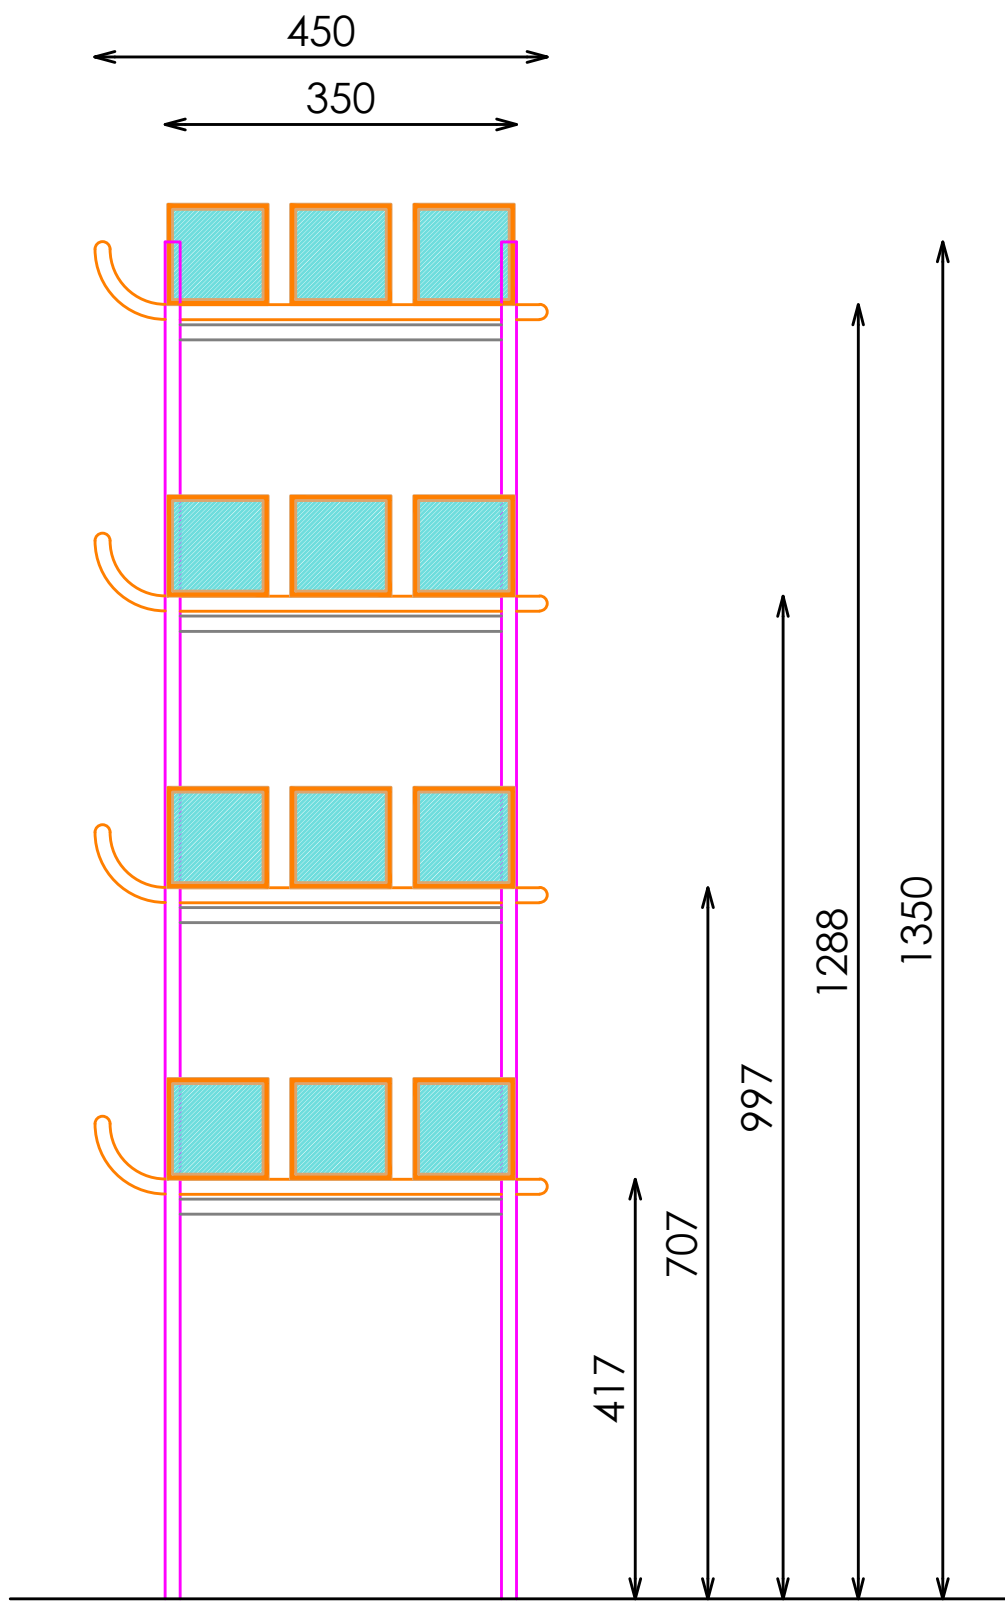

ALZADO LATERAL

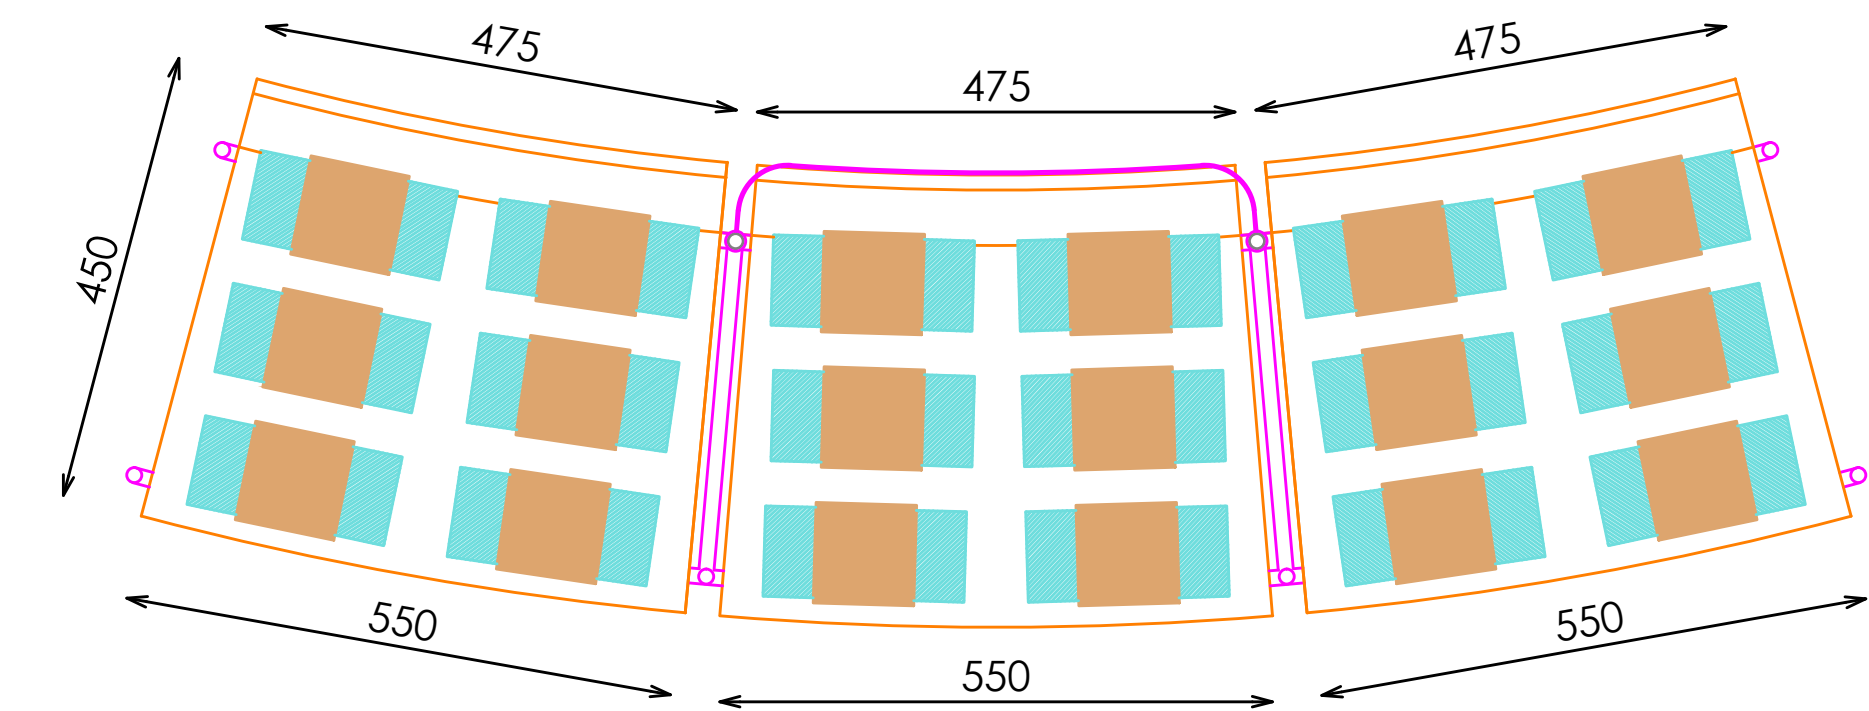

PLANTA

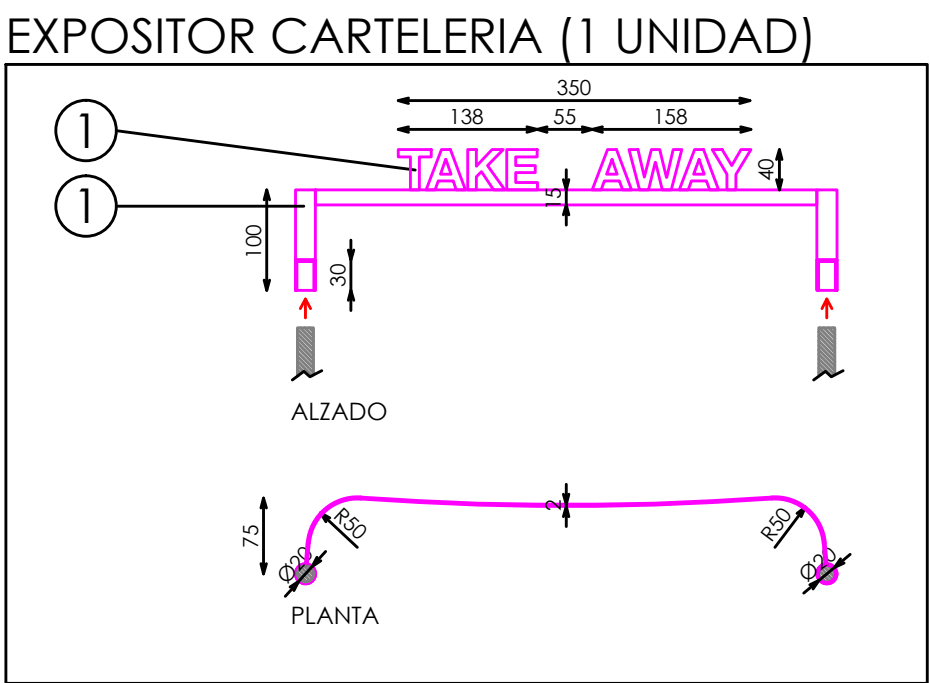

9115 - Metal-RAL 9011 Matt
3358 - Metal-RAL 9011 Matt
3962 - Metal-RAL 9011 Matt