
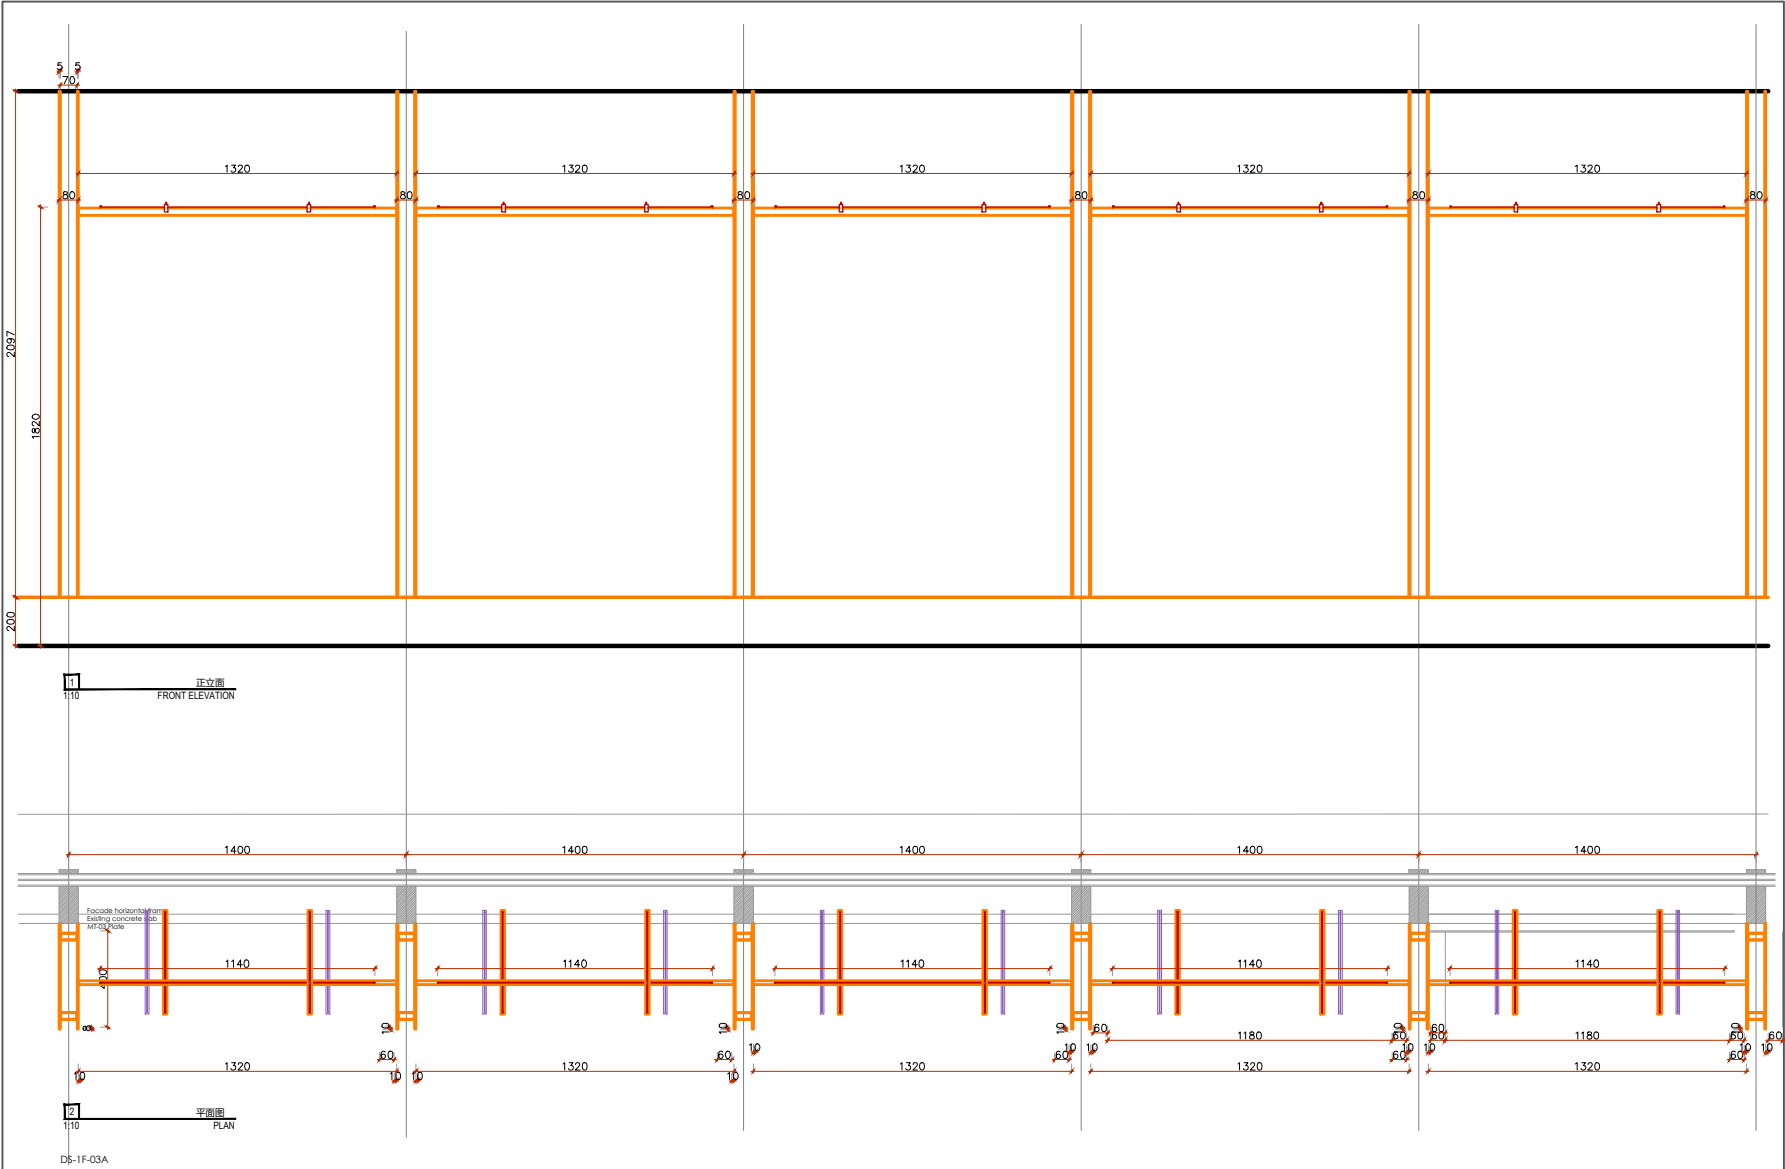


MI-1F-01

DS-1F-03B
1250x400

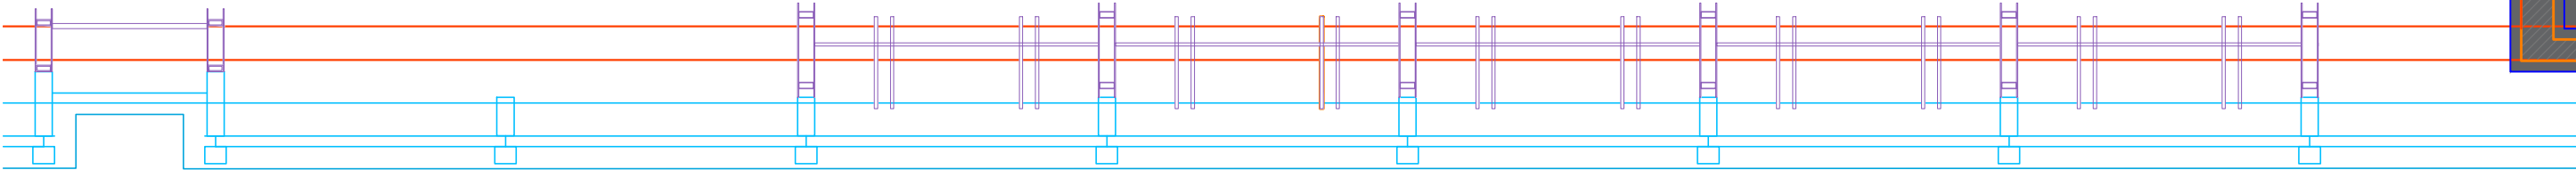

DS-1F-03B BASIC

QTY.

1F	L1140 x H1820	x5

现场已有的7组，拆除2组即可。不用重新制作。



恒慕建筑设计咨询（上海）有限公司
AIM ARCHITECTURE
上海 徐汇区 汾阳路77号 5楼
6F 77, Fenyang Road, Shanghai
200031 / T: +86 21-63805995

CONDITIONS: Contractors, vendors & consultants must verify all dimensions on site and notify the Solution Center any discrepancies prior to carry out works. Written dimensions take precedence over verbal dimensions.

备注: 施工过程中如有任何变更, 请及时通知设计单位, 以便及时调整。所有尺寸均以图纸为准, 如有变更, 请及时通知设计单位, 以便及时调整。

AIM architecture retains copyright on this drawing.
恒慕设计保留所有权利。

客户 / CLIENT:
飒拉商业（上海）有限公司
ZARA Commercial (Shanghai)

项目名称 / PROJECT NAME:
ZARA上海淮海中路
ZARA SH HUAI HAI RD

REV	DATE	NOTES

修正 / REVIEWED BY:

校对 / CHECKED BY:

审核 / APPROVED BY:

业主确认 / CLIENT SIGNATURE:

索引图 / KEYPLAN:

比例 / SCALE:

图名 / DWG NAME:

图底日期 / DATE:
图底编号 / DWG NO: