
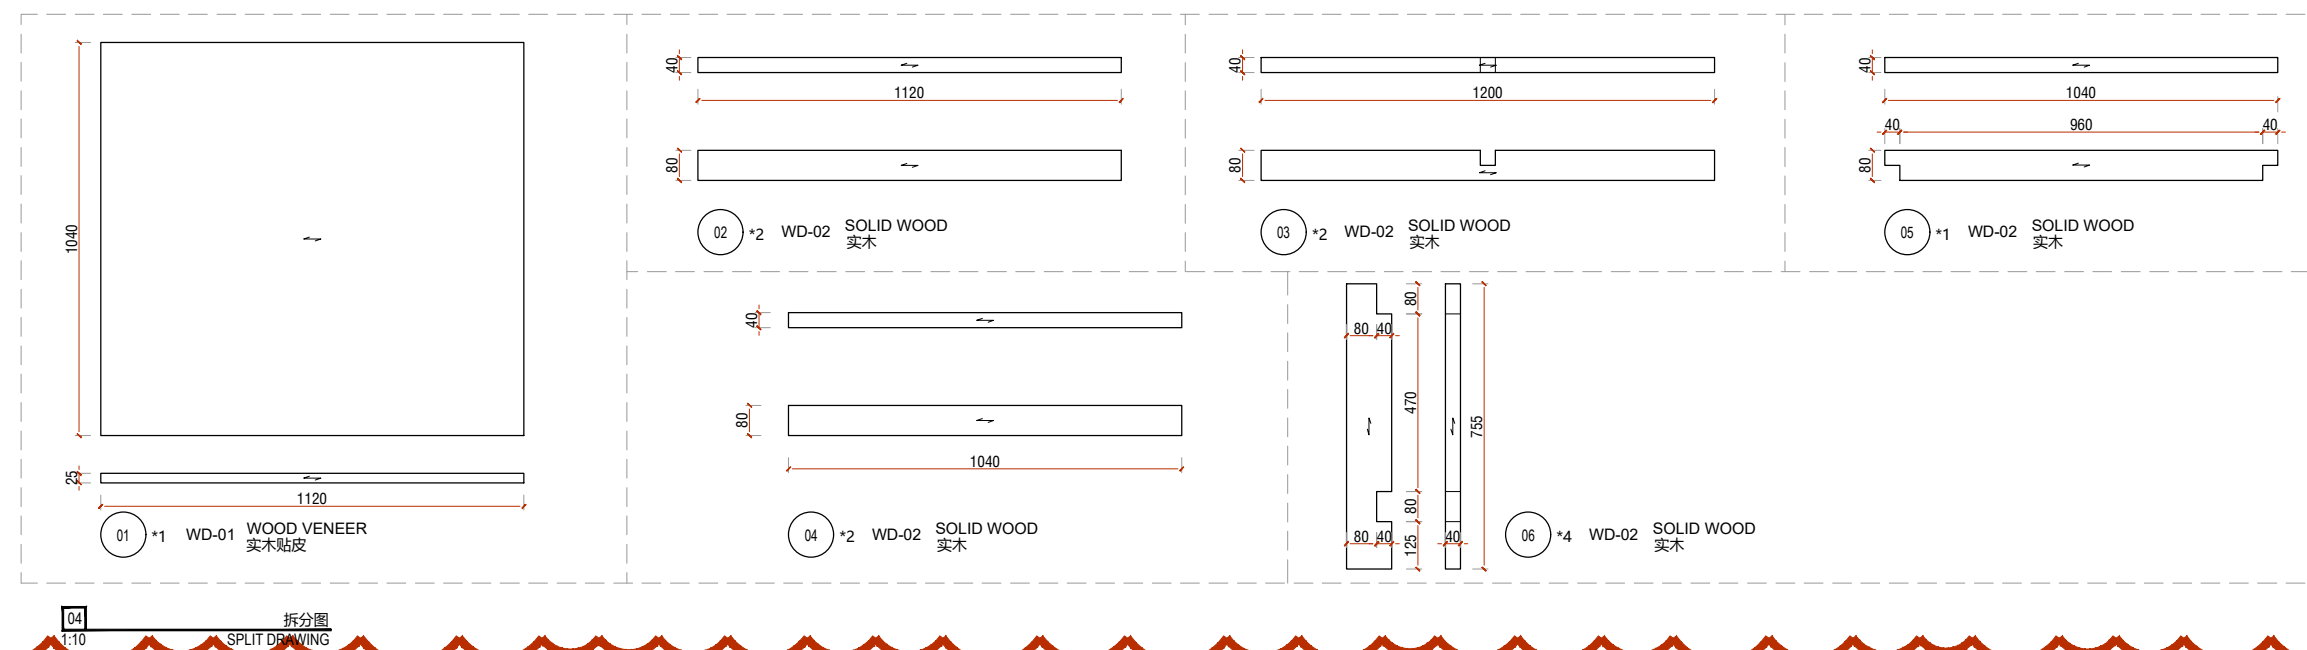
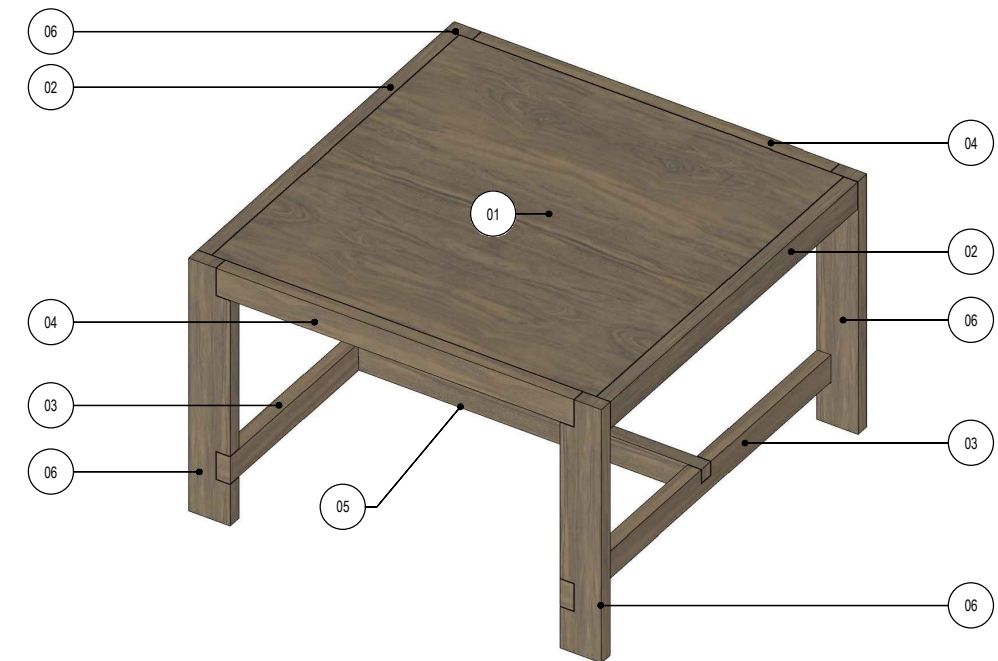
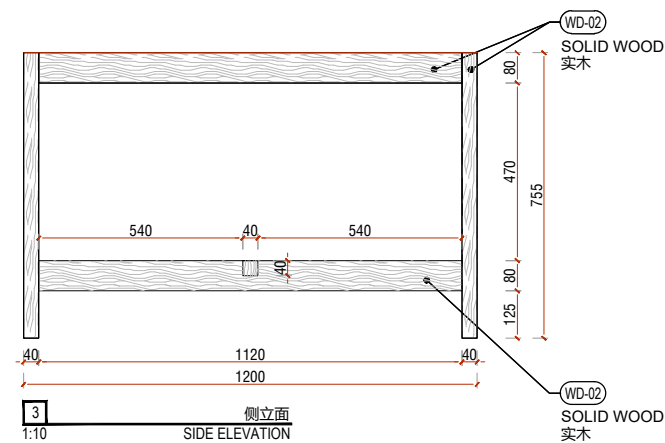
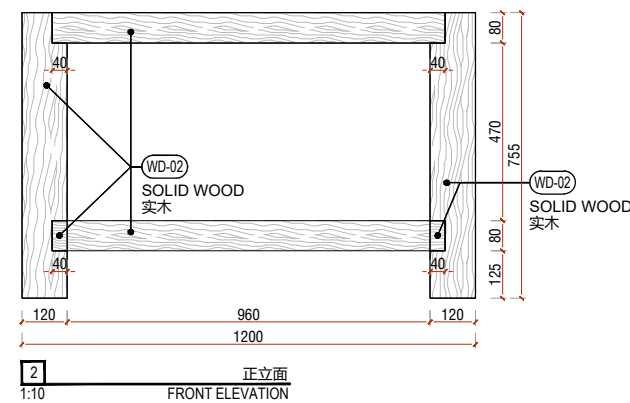


2025.02.17 revise design

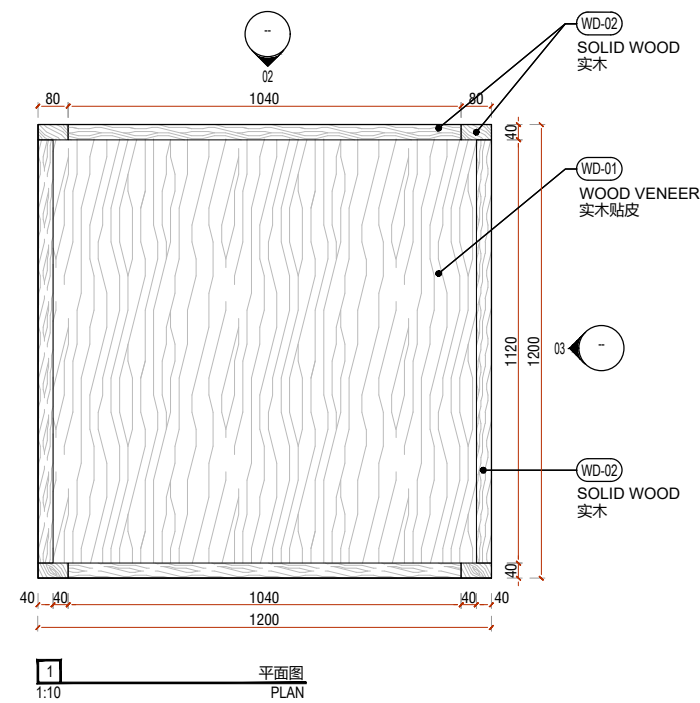

恺慕建筑设计咨询(上海)有限公司  
AIM ARCHITECTURE  
上海 徐汇区 汾阳路77号 5楼  
5F 77 Fenyang Road, Shanghai  
200031 / T: +86 21 63805995

CONDITIONS: Contractors, vendors & consultants must verify all dimensions on site and note this Solution Center any discrepancies prior to carry out works. Written dimensions take precedence over scaled dimensions.

承包商、建材商及施工顾问等必须在现场确认所有的尺寸，如有任何尺寸差异请在作业前告知本设计单位，未经允许，请勿擅自改动图纸，恒慧设计保留对图纸的最终解释权。

AIM Architecture retains copyright on this drawing.

恒慧设计保留最终图纸版权。

建设单位 / CLIENT:

飒拉商业（上海）有限公司  
ZARA Commercial  
(Shanghai) Co., Ltd.

项目名称 / PROJECT NAME:

ZARA南京旗舰店  
ZARA NANJING PILOT STORE

| REV. | DATE: | NOTES: |
|------|-------|--------|
| -    | -     | -      |
| -    | -     | -      |
| -    | -     | -      |
| -    | -     | -      |
| -    | -     | -      |

修正 / REVIEWED BY:

校对 / CHECKED BY:

审核 / APPROVED BY:

业主确认 / CLIENT'S SIGNATURE:

比例 / SCALE: @A1 1:10 @A3 1:20

图名 / DWG NAME:

一层家具节点图 TB-01-06

1F SOFT FURNITURE DETAIL TB-01-06

日期 / DATE: 2025/02/17

图纸编号 / DWG NO:

I-810.5