
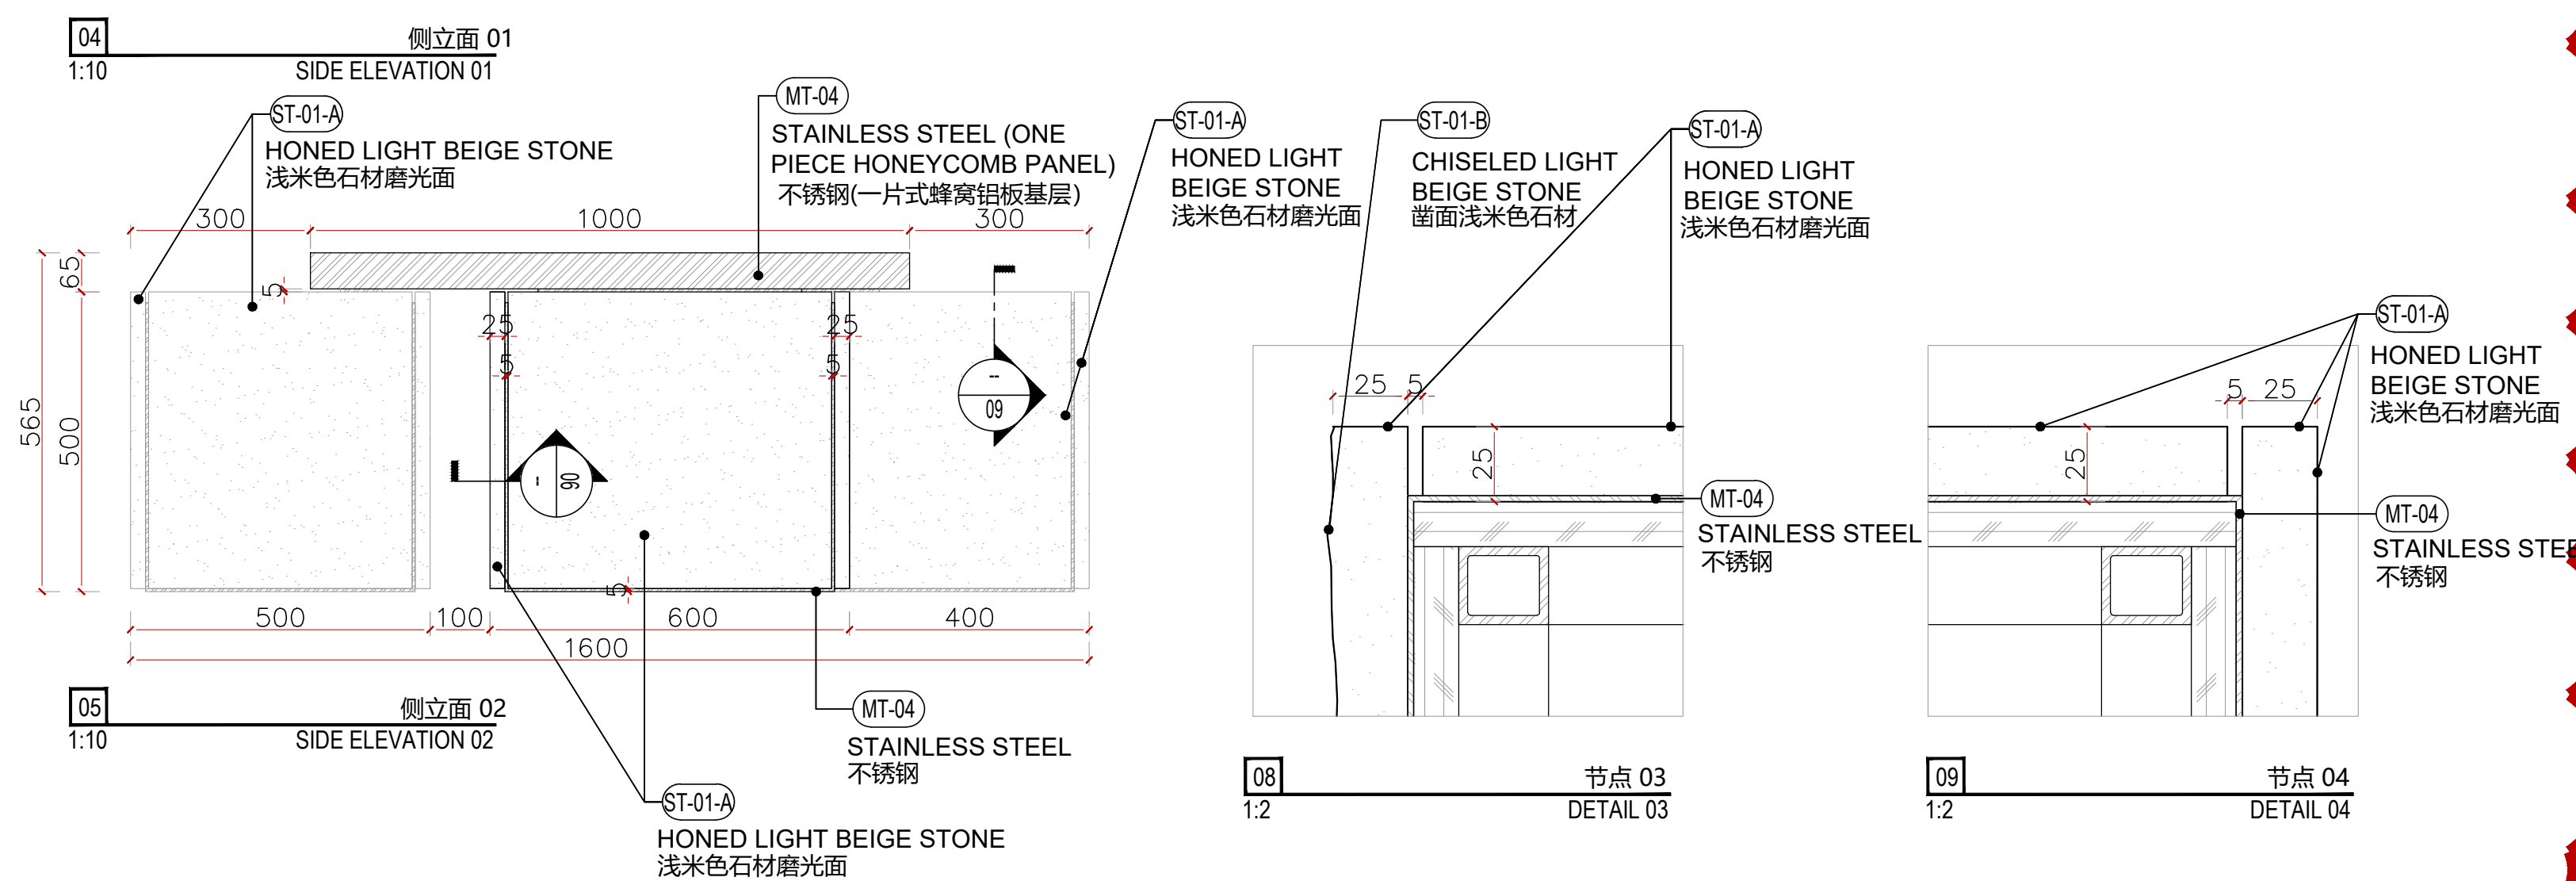
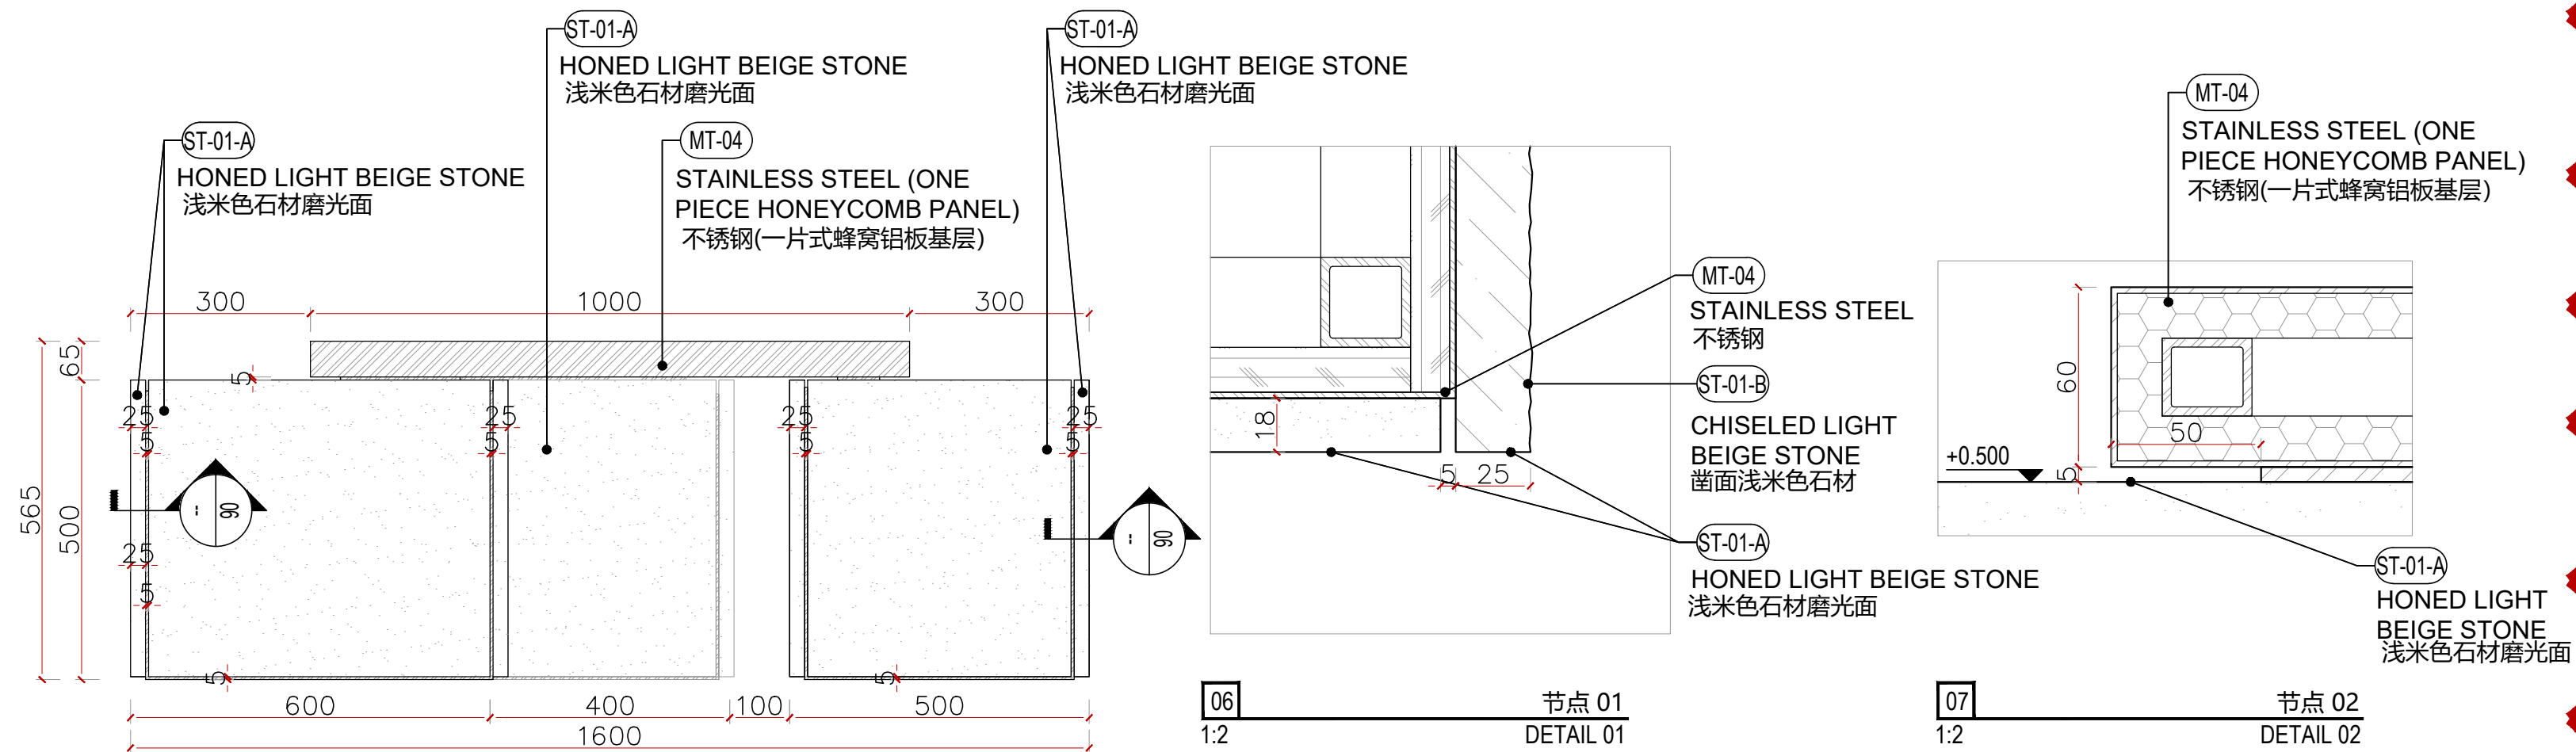


2025.01.10 revise stone detail

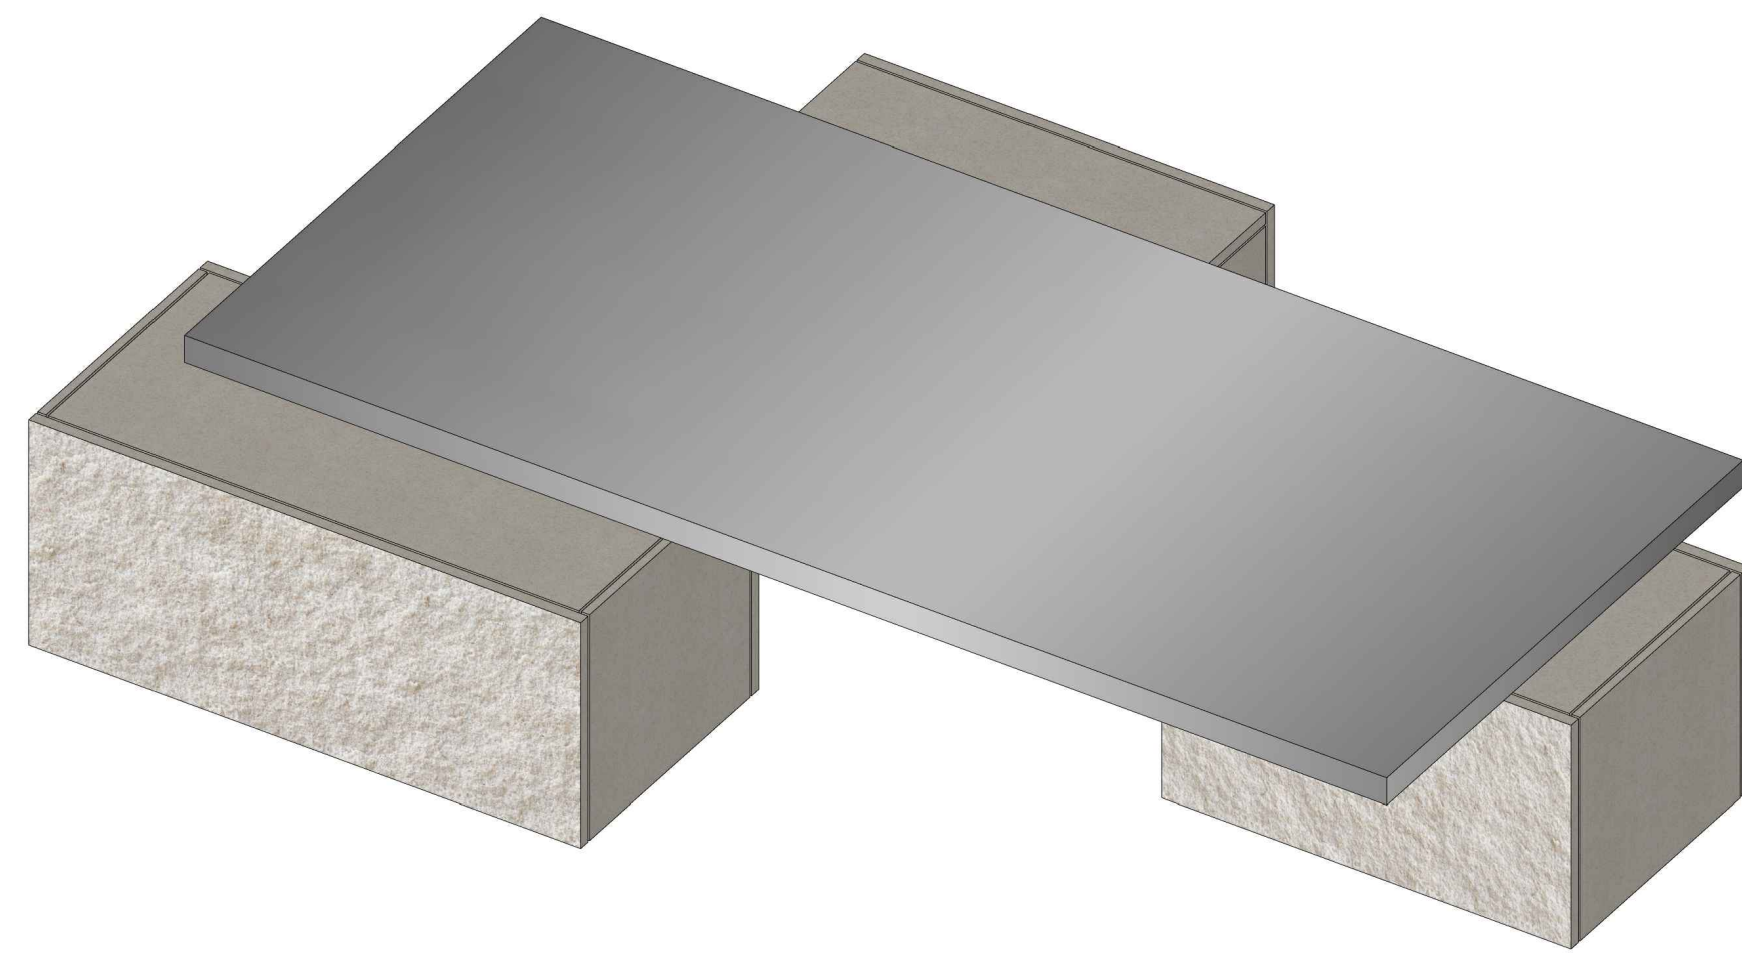

CONDITIONS: Contractors, vendors & consultants must verify all dimensions on site and notify this Solution Center any discrepancies prior to carry out works. Written dimensions take precedence over scaled dimensions.

承包商、建商和施工队等必须在现场确认所有的尺寸。如有任何尺寸差异请在作业前通知本设计单位。未经允许，请勿擅自改动图则。包尊设计保留对图则的最终解释权。

AIM architecture retains copyright on this drawing.

包尊设计保留最终图则版权。

飒拉商业（上海）有限公司
ZARA Commercial
(Shanghai) Co., Ltd.

ZARA南京旗舰店
ZARA NANJING PILOT STORE

REV.	DATE:	NOTES:
-	-	-
-	-	-
-	-	-
-	-	-
-	-	-

业主确认 / CLIENT'S SIGNATURE:

2F SOFT FURNITURE DETAIL_TB-02-01

I-811.1