



ACABADOS



- ① ACERO INOX SATINADO ESTANDAR REF. 2202
- ② ILUMINACION LED OPALUX 3100°K
- ③ ACABADO PARED

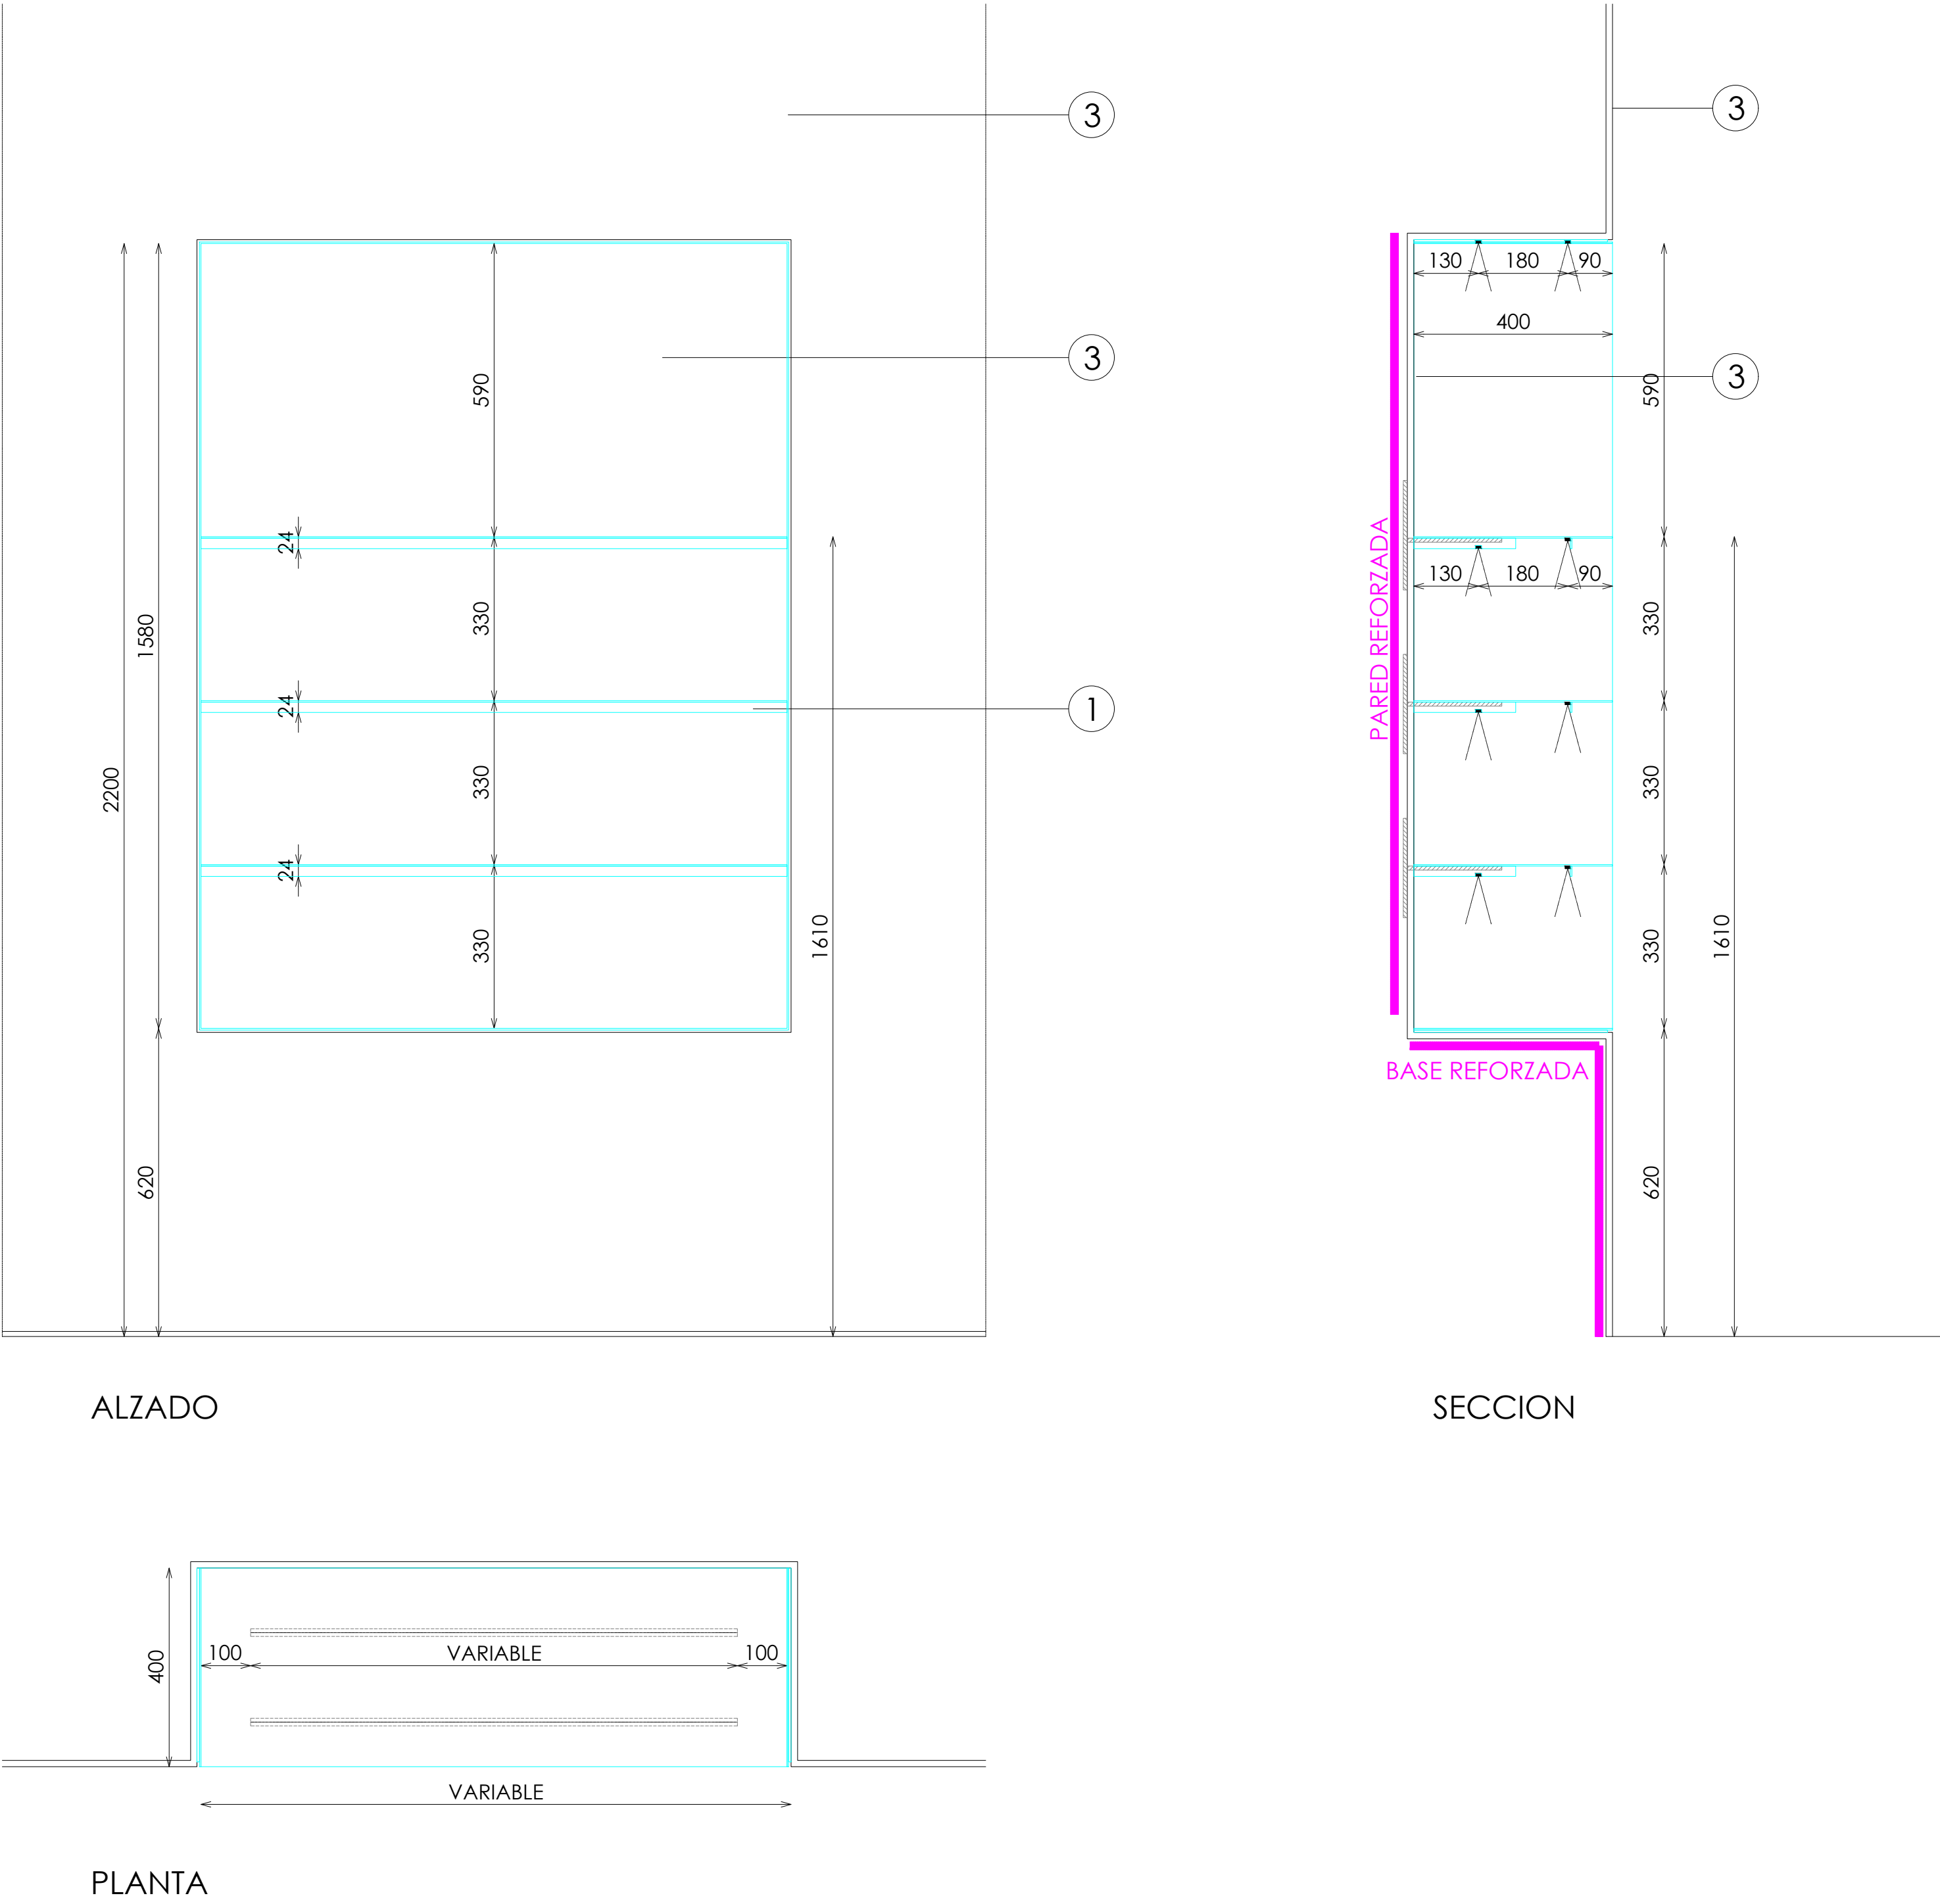

DET VISTA 3D HORNACINA

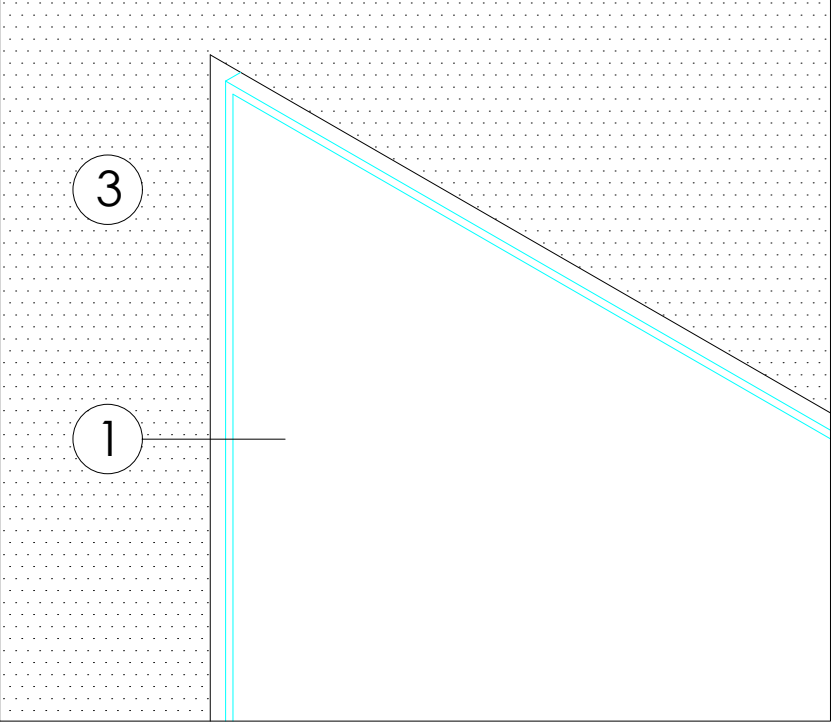

DETALLE BALDAS

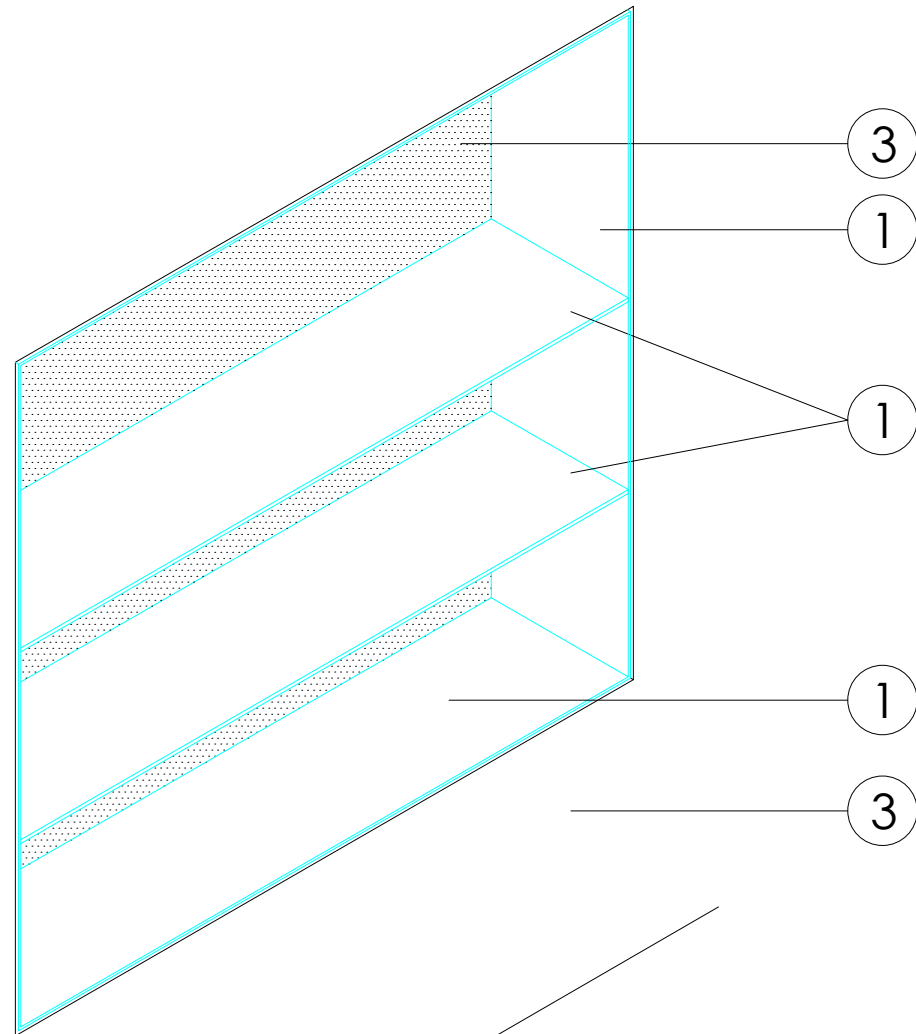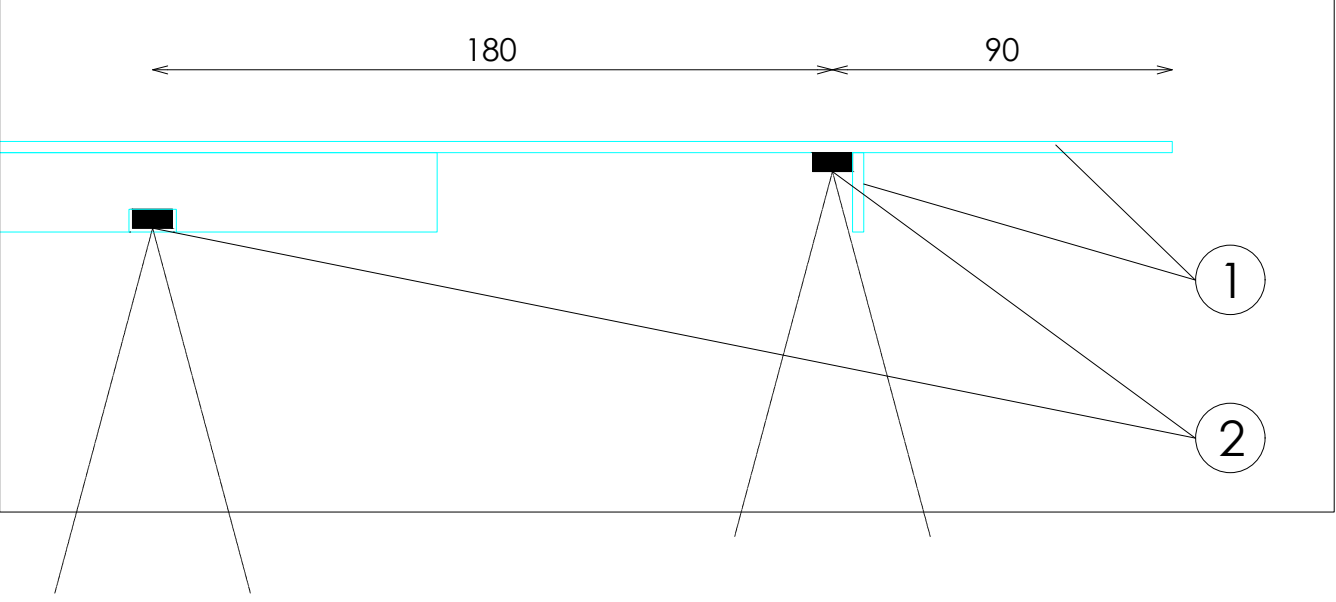

VISTA 3D