



FINISHES

- ① BLACK METAL FOR 1F / STEEL FOR 2F


*NOTA:
MACIZAR BASE
BASE CON CONTERAS DE PLASTICO NEGRO

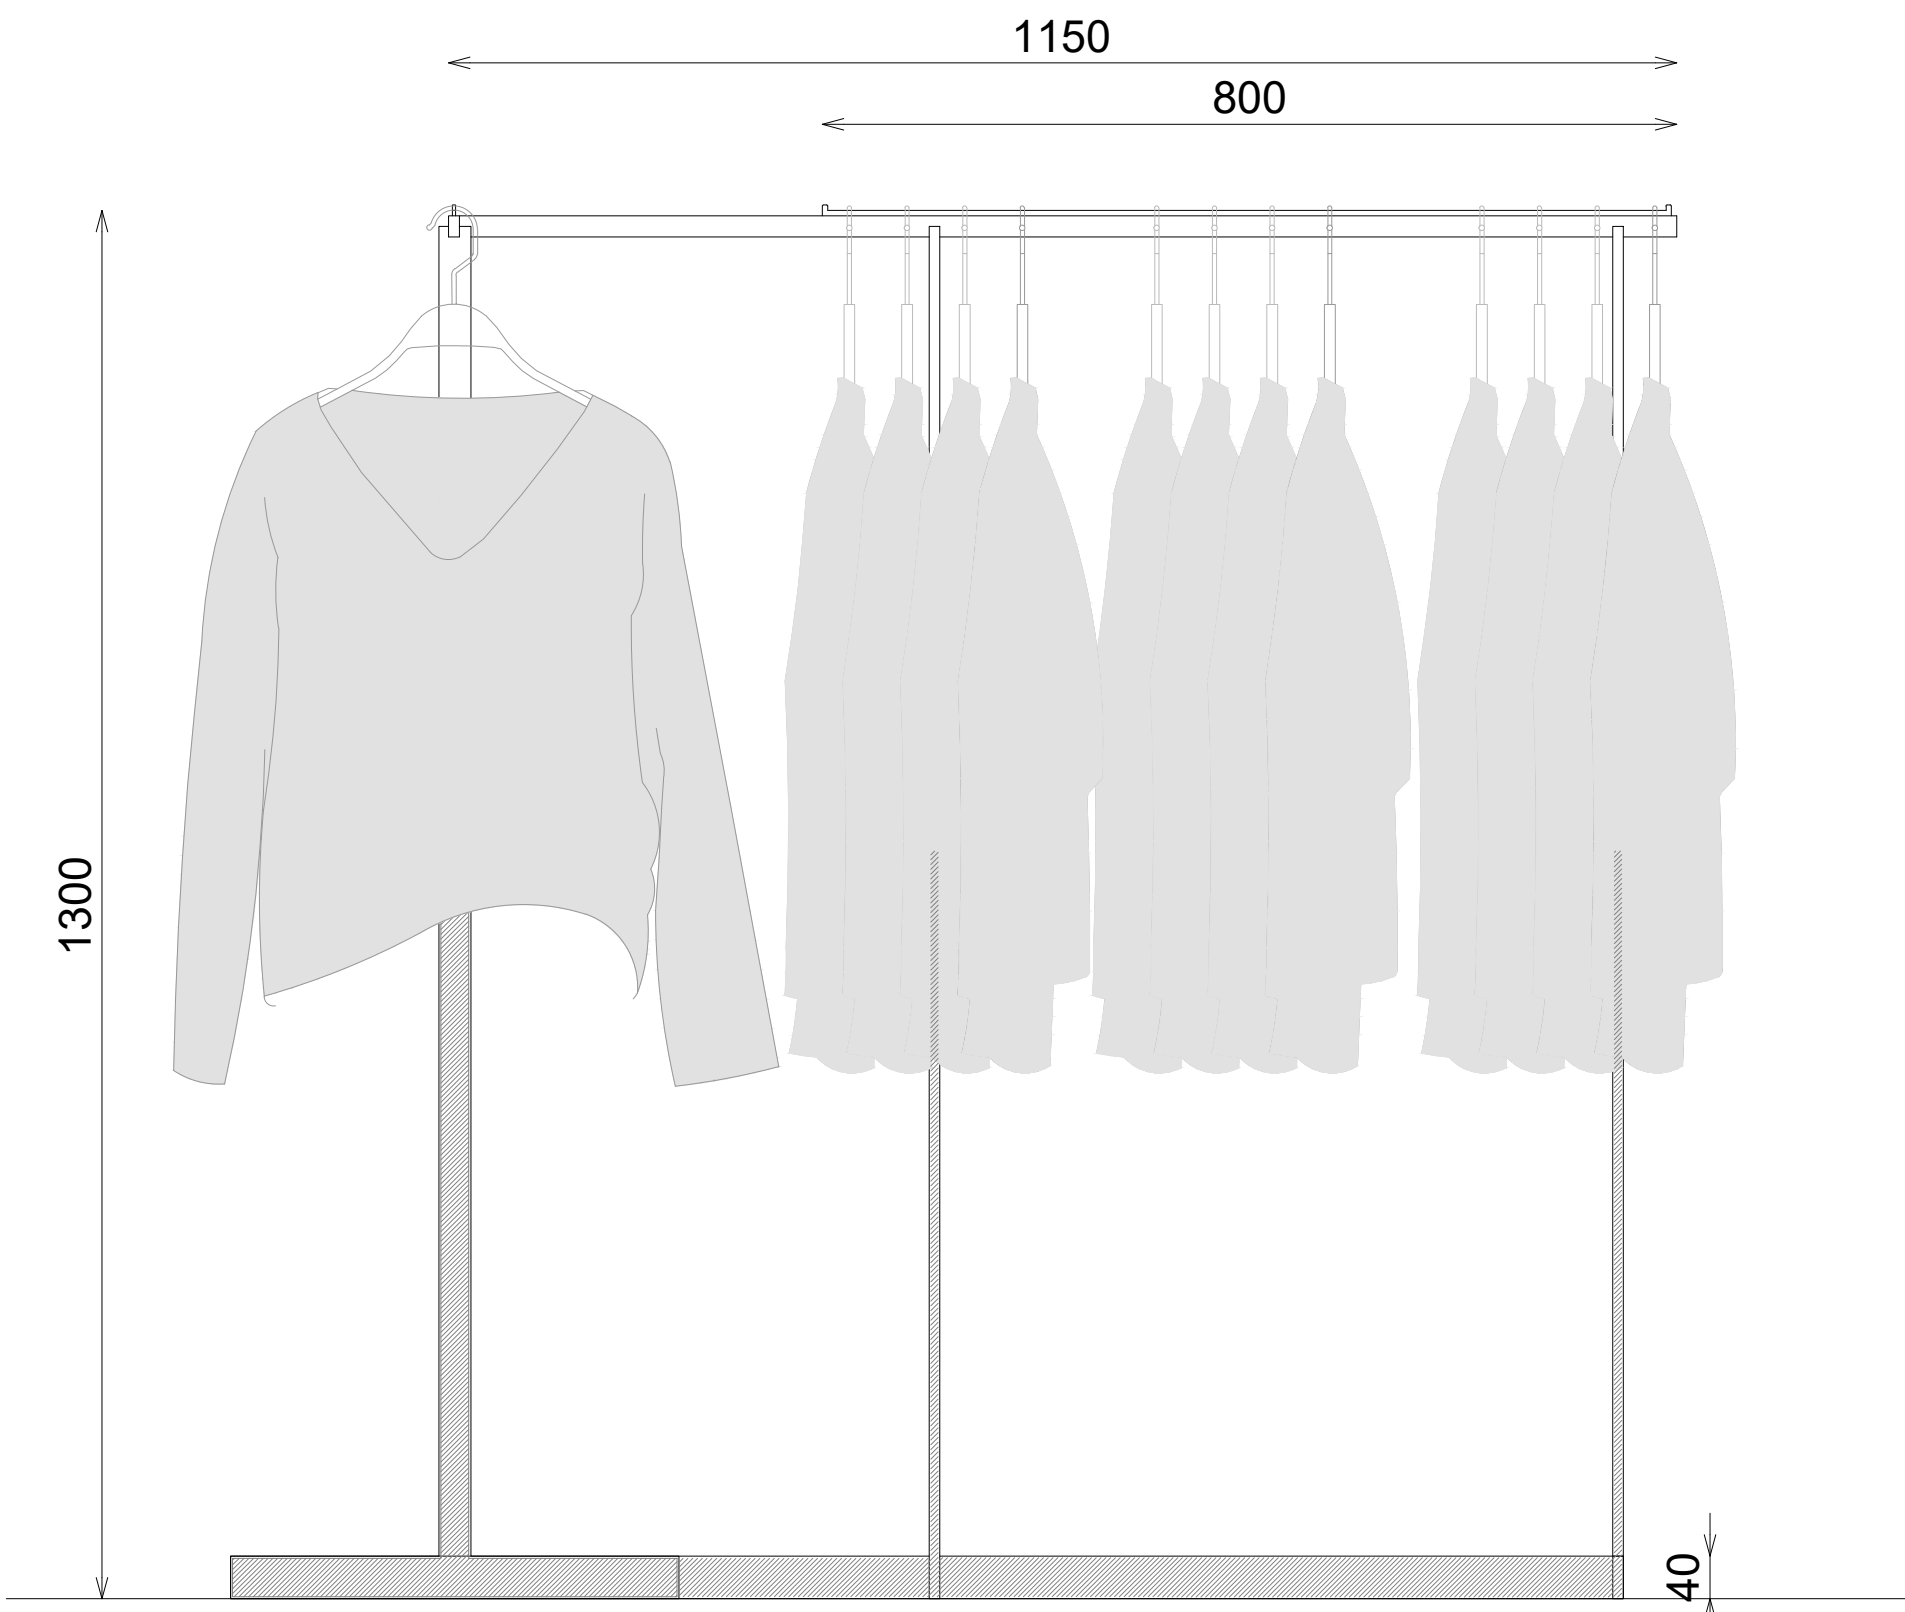


ALZADO FRONTAL

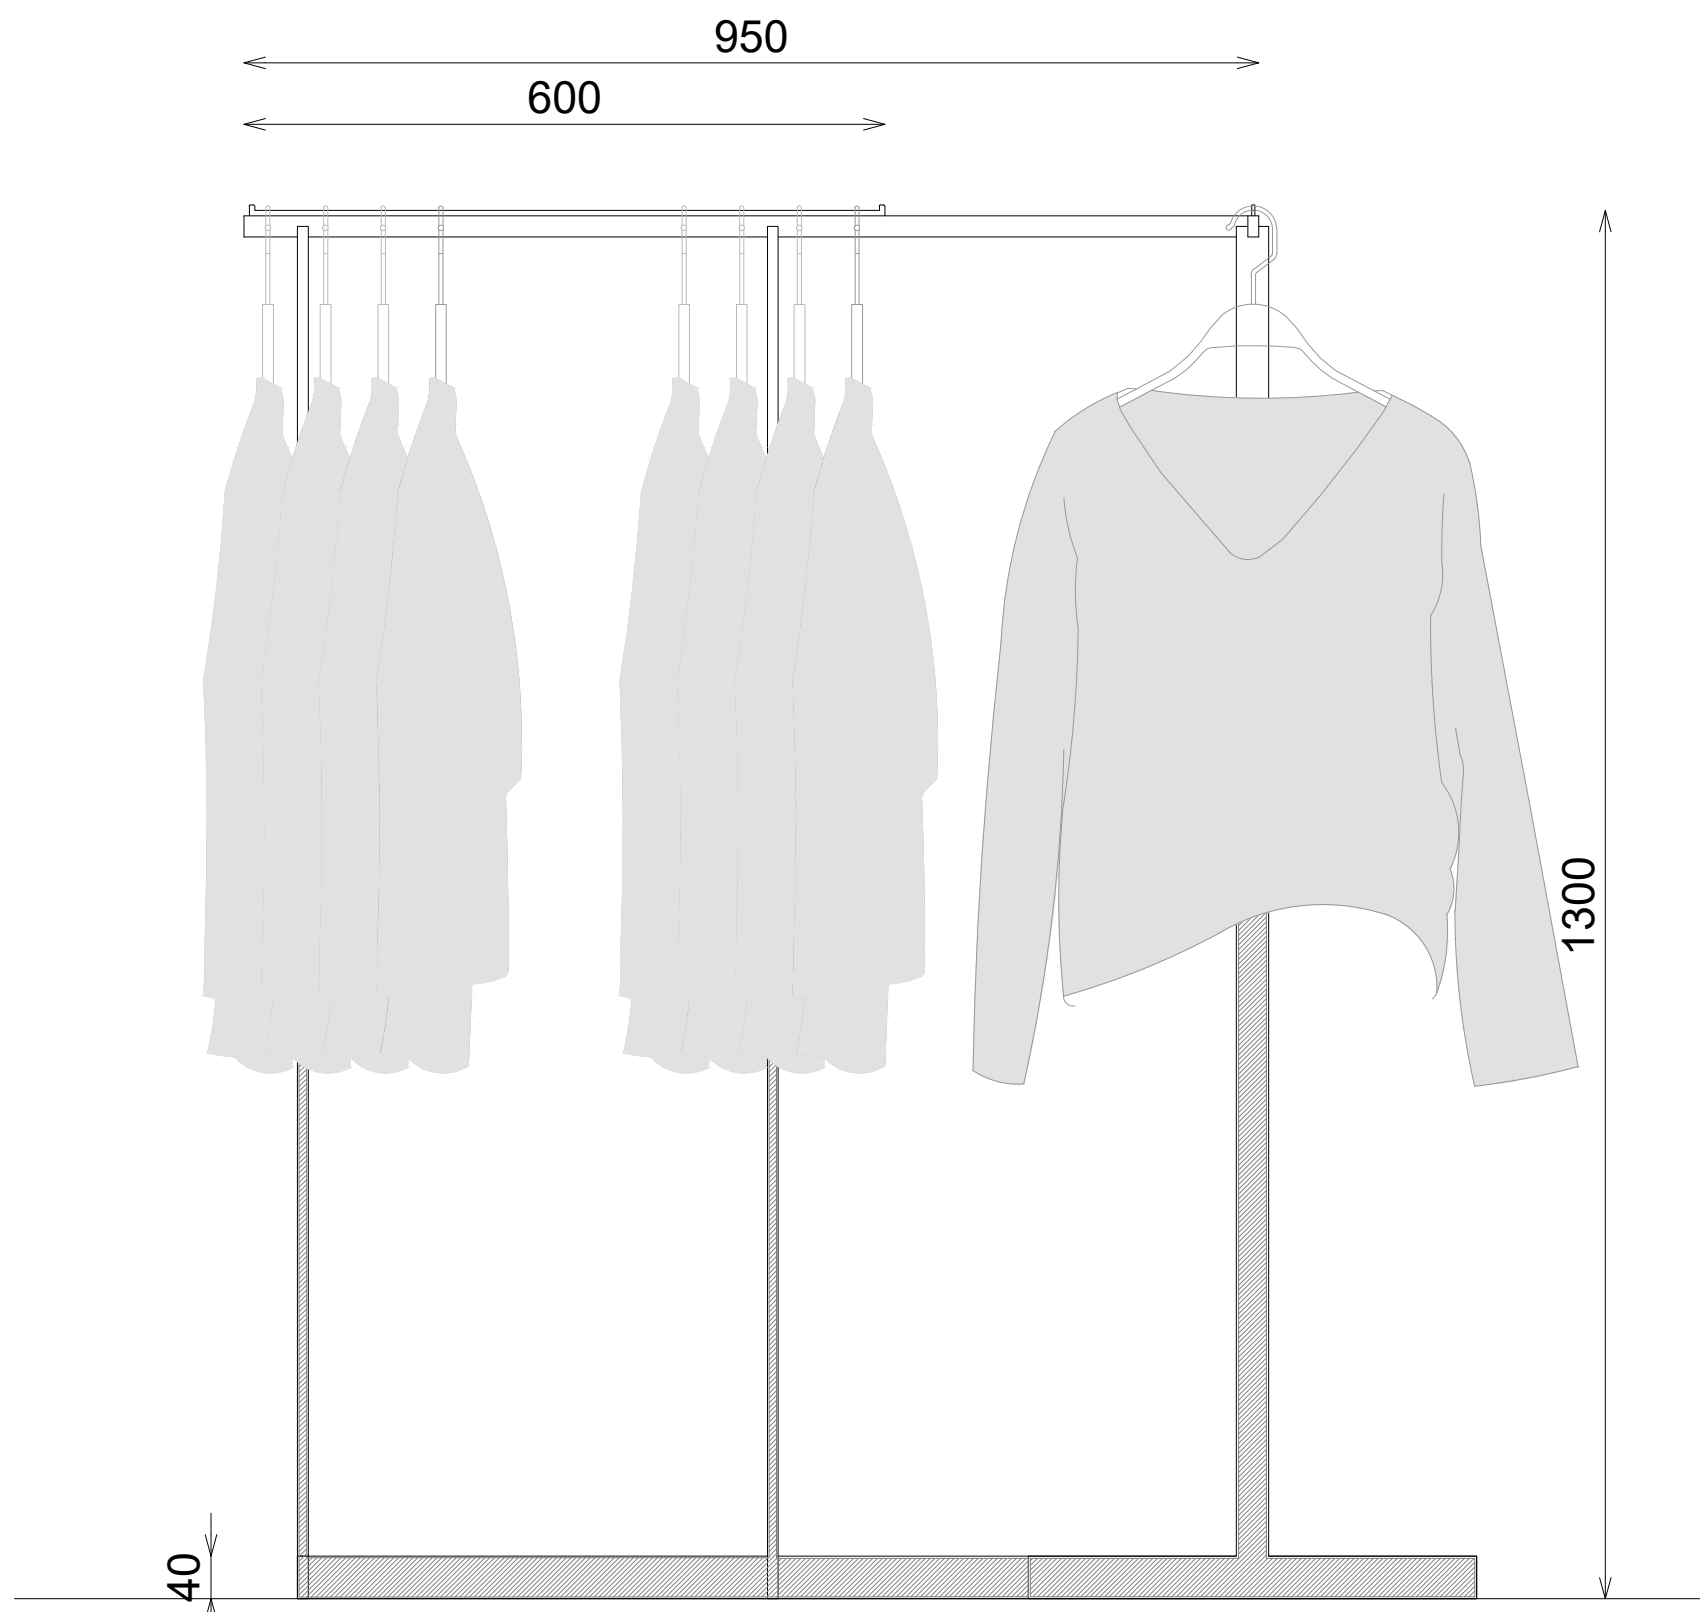

ALZADO LATERAL

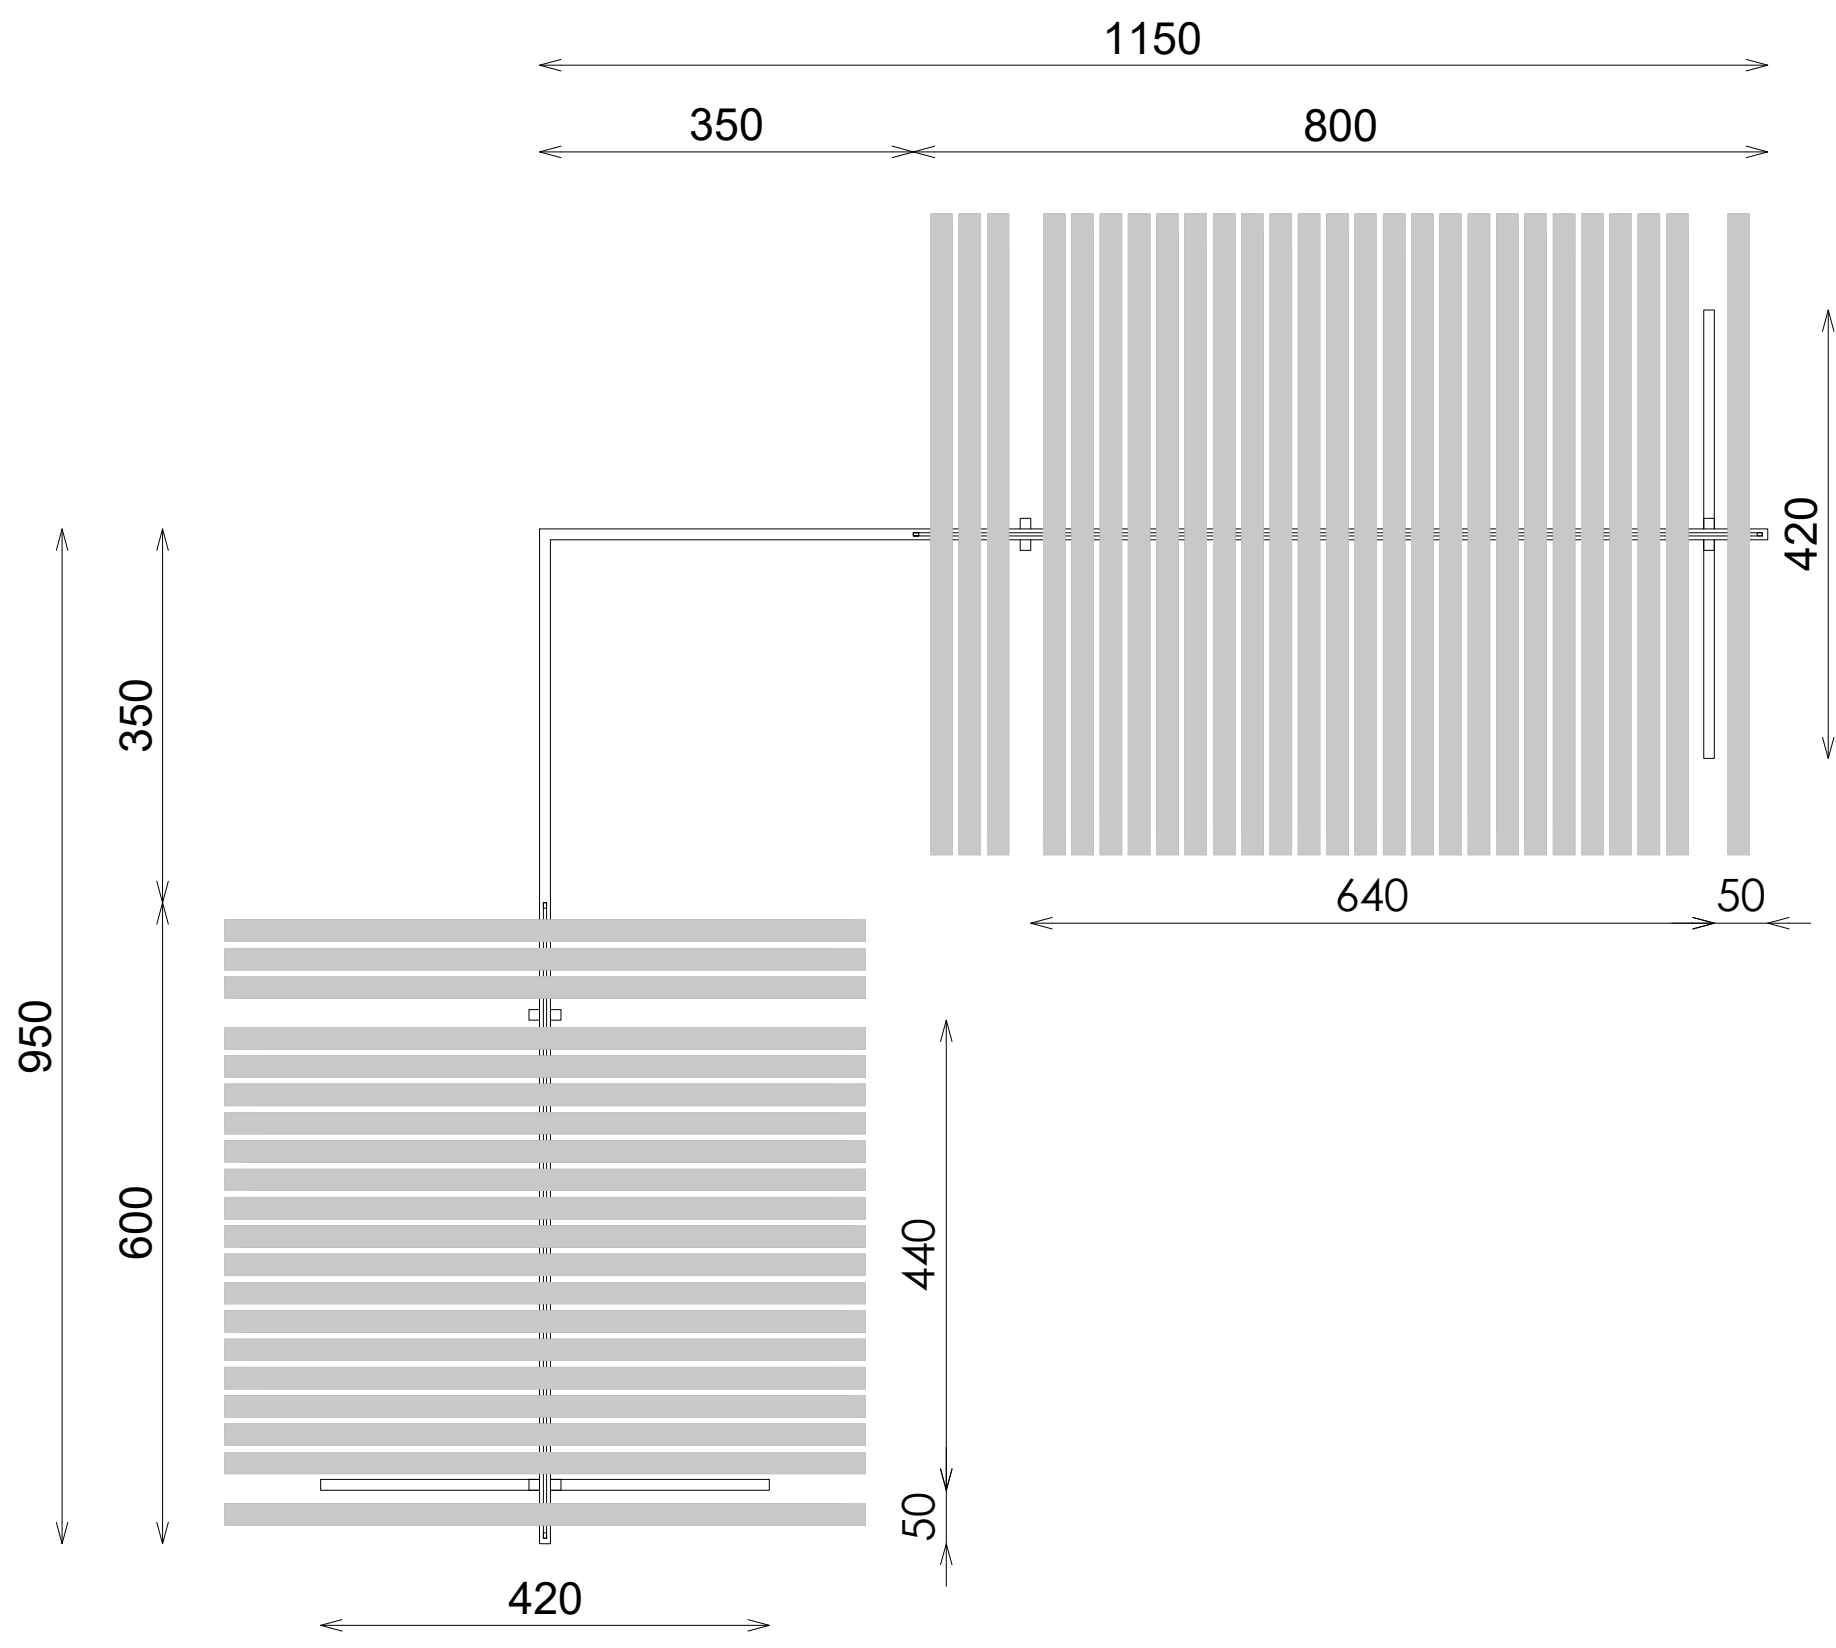


PLANTA

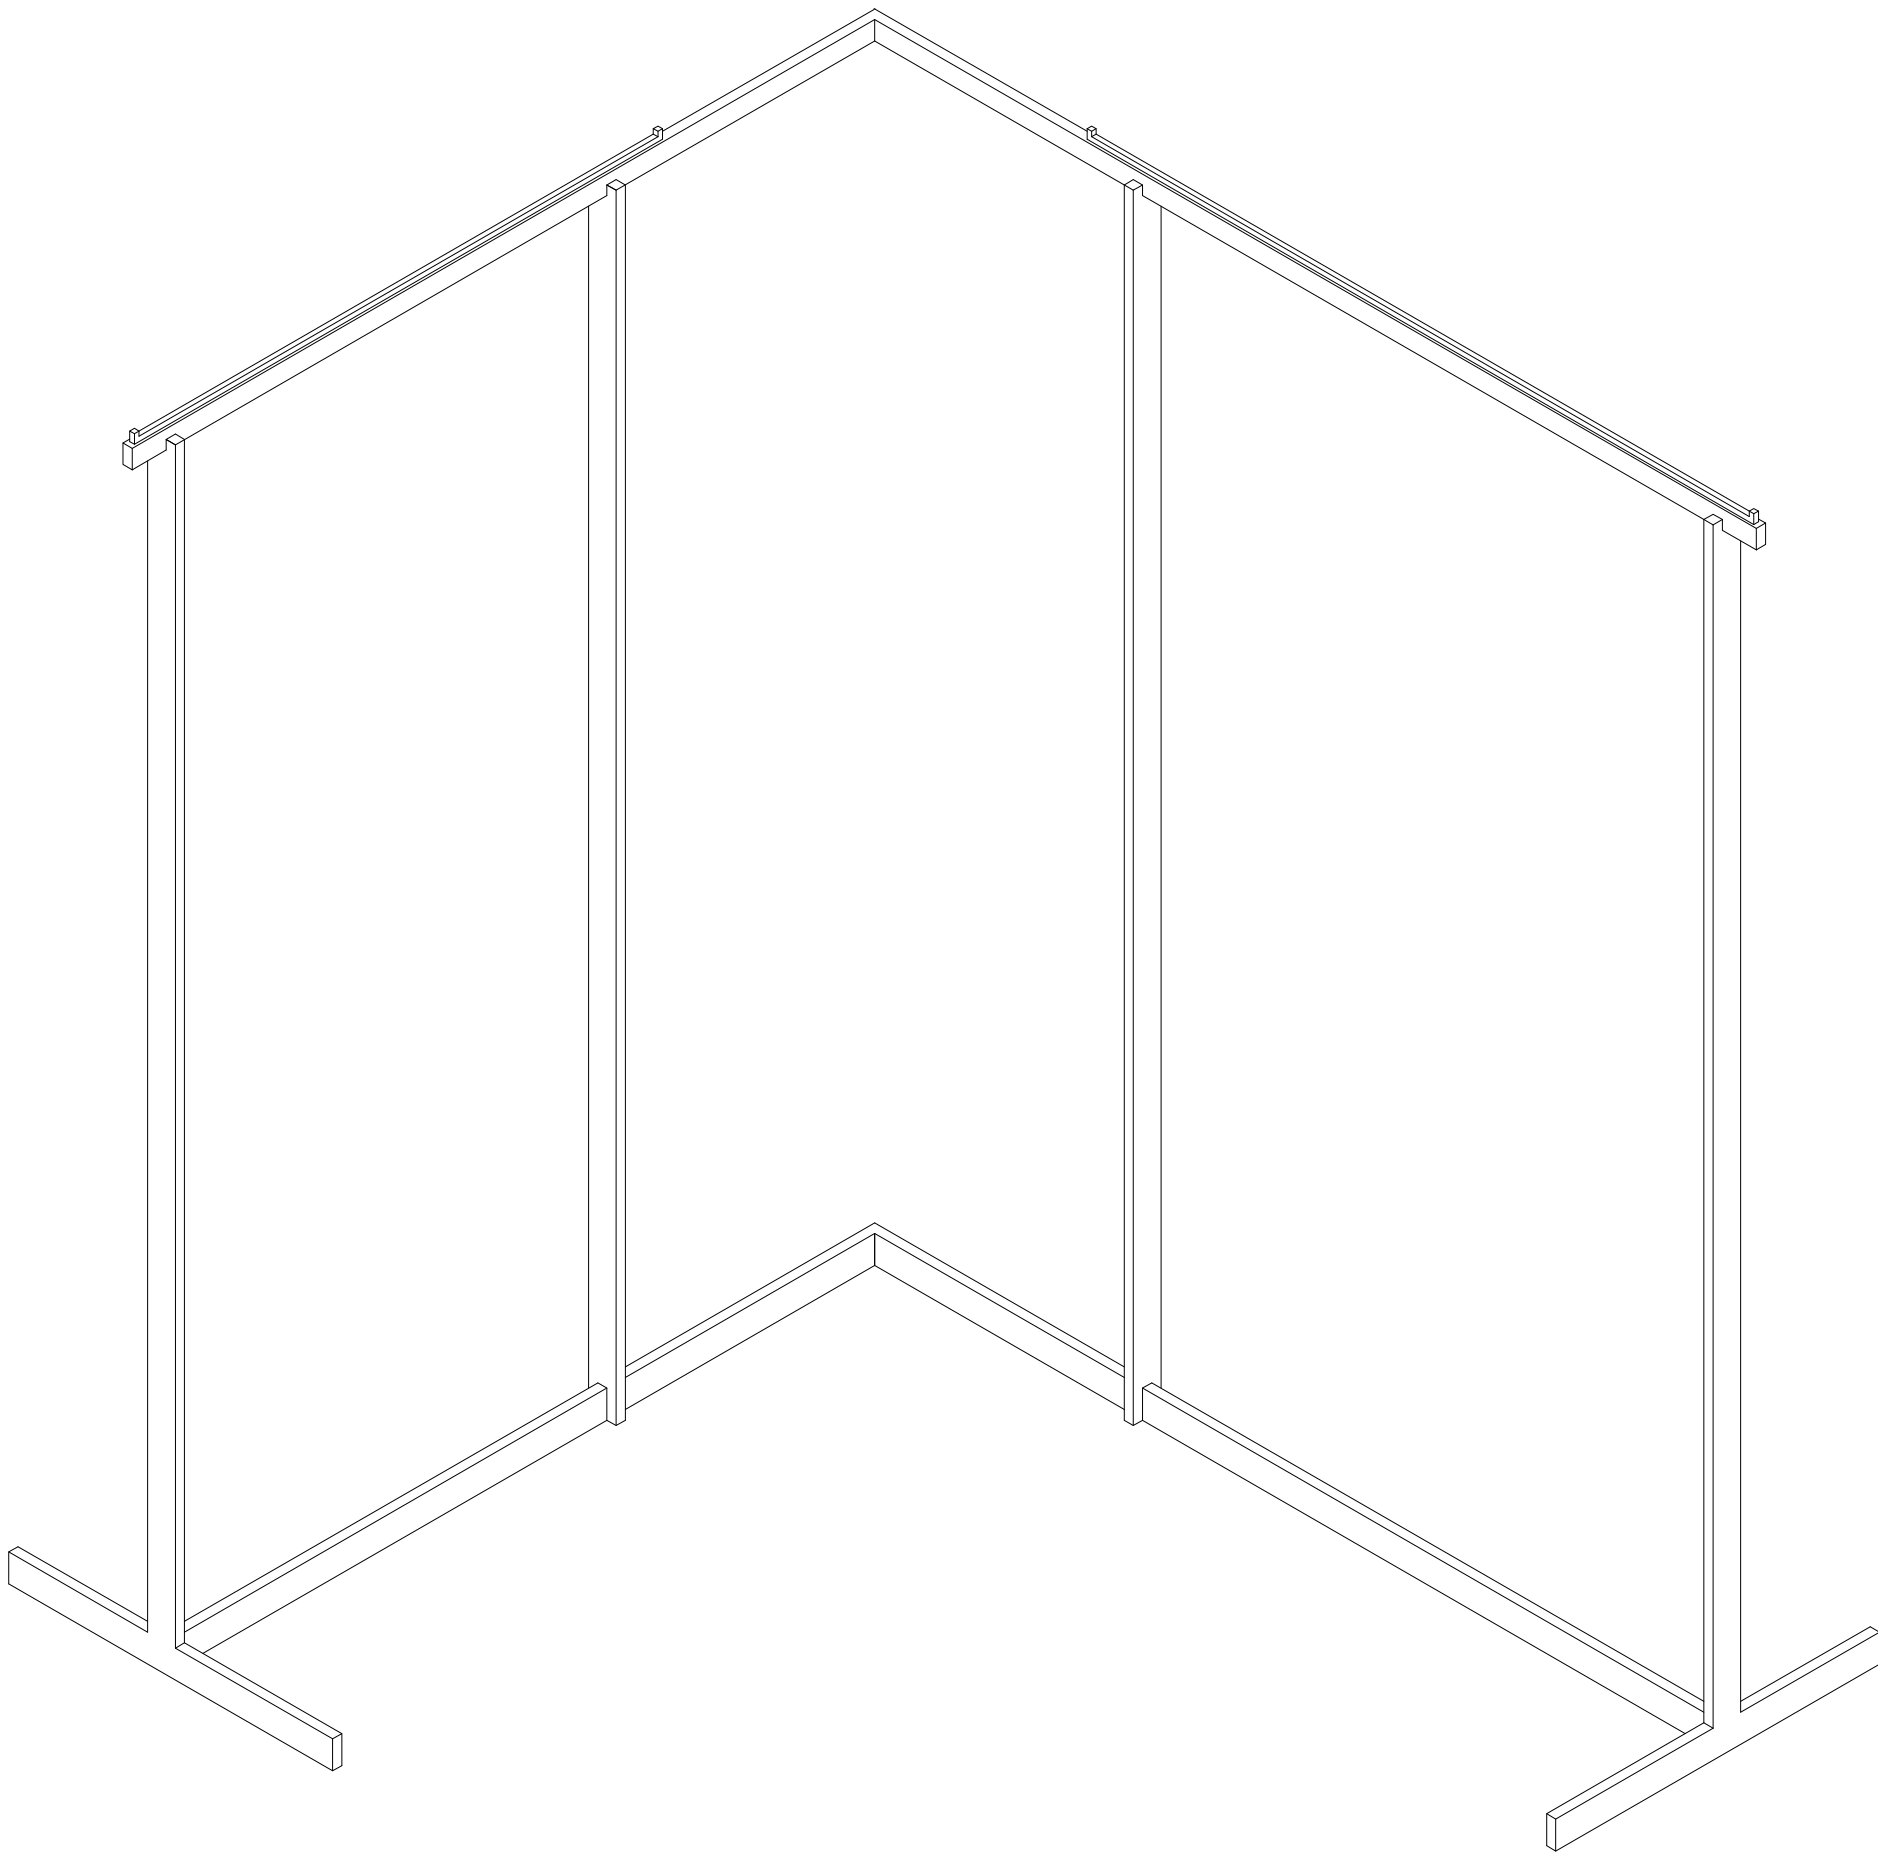


VISTA 3D

DETALLE A

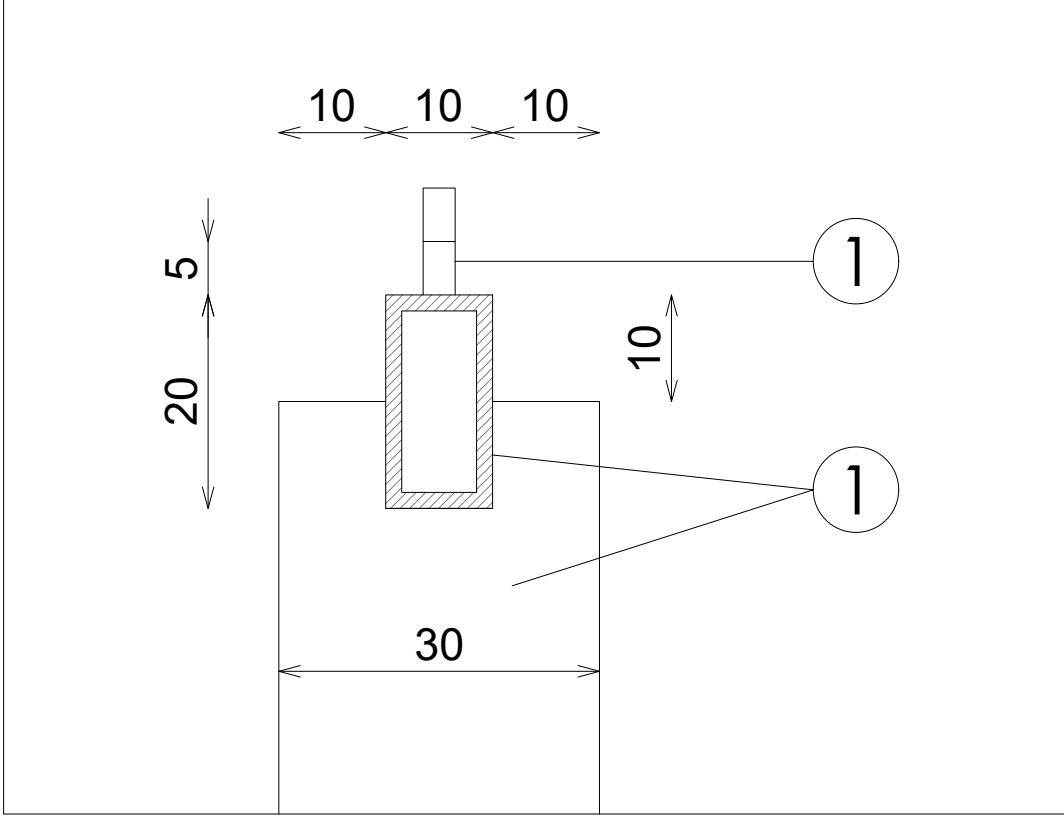

DETALLE B

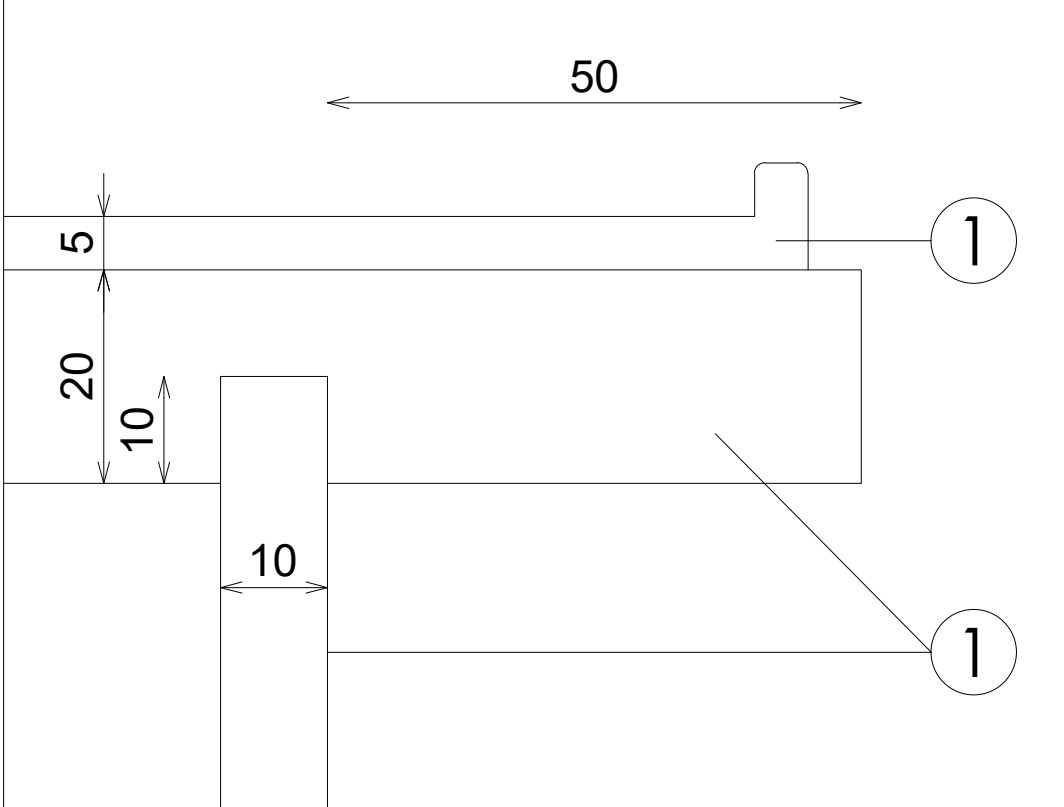

DETALLE C

