


FINISHES


- ① BLACK METAL FOR 1F / STEEL FOR 2F

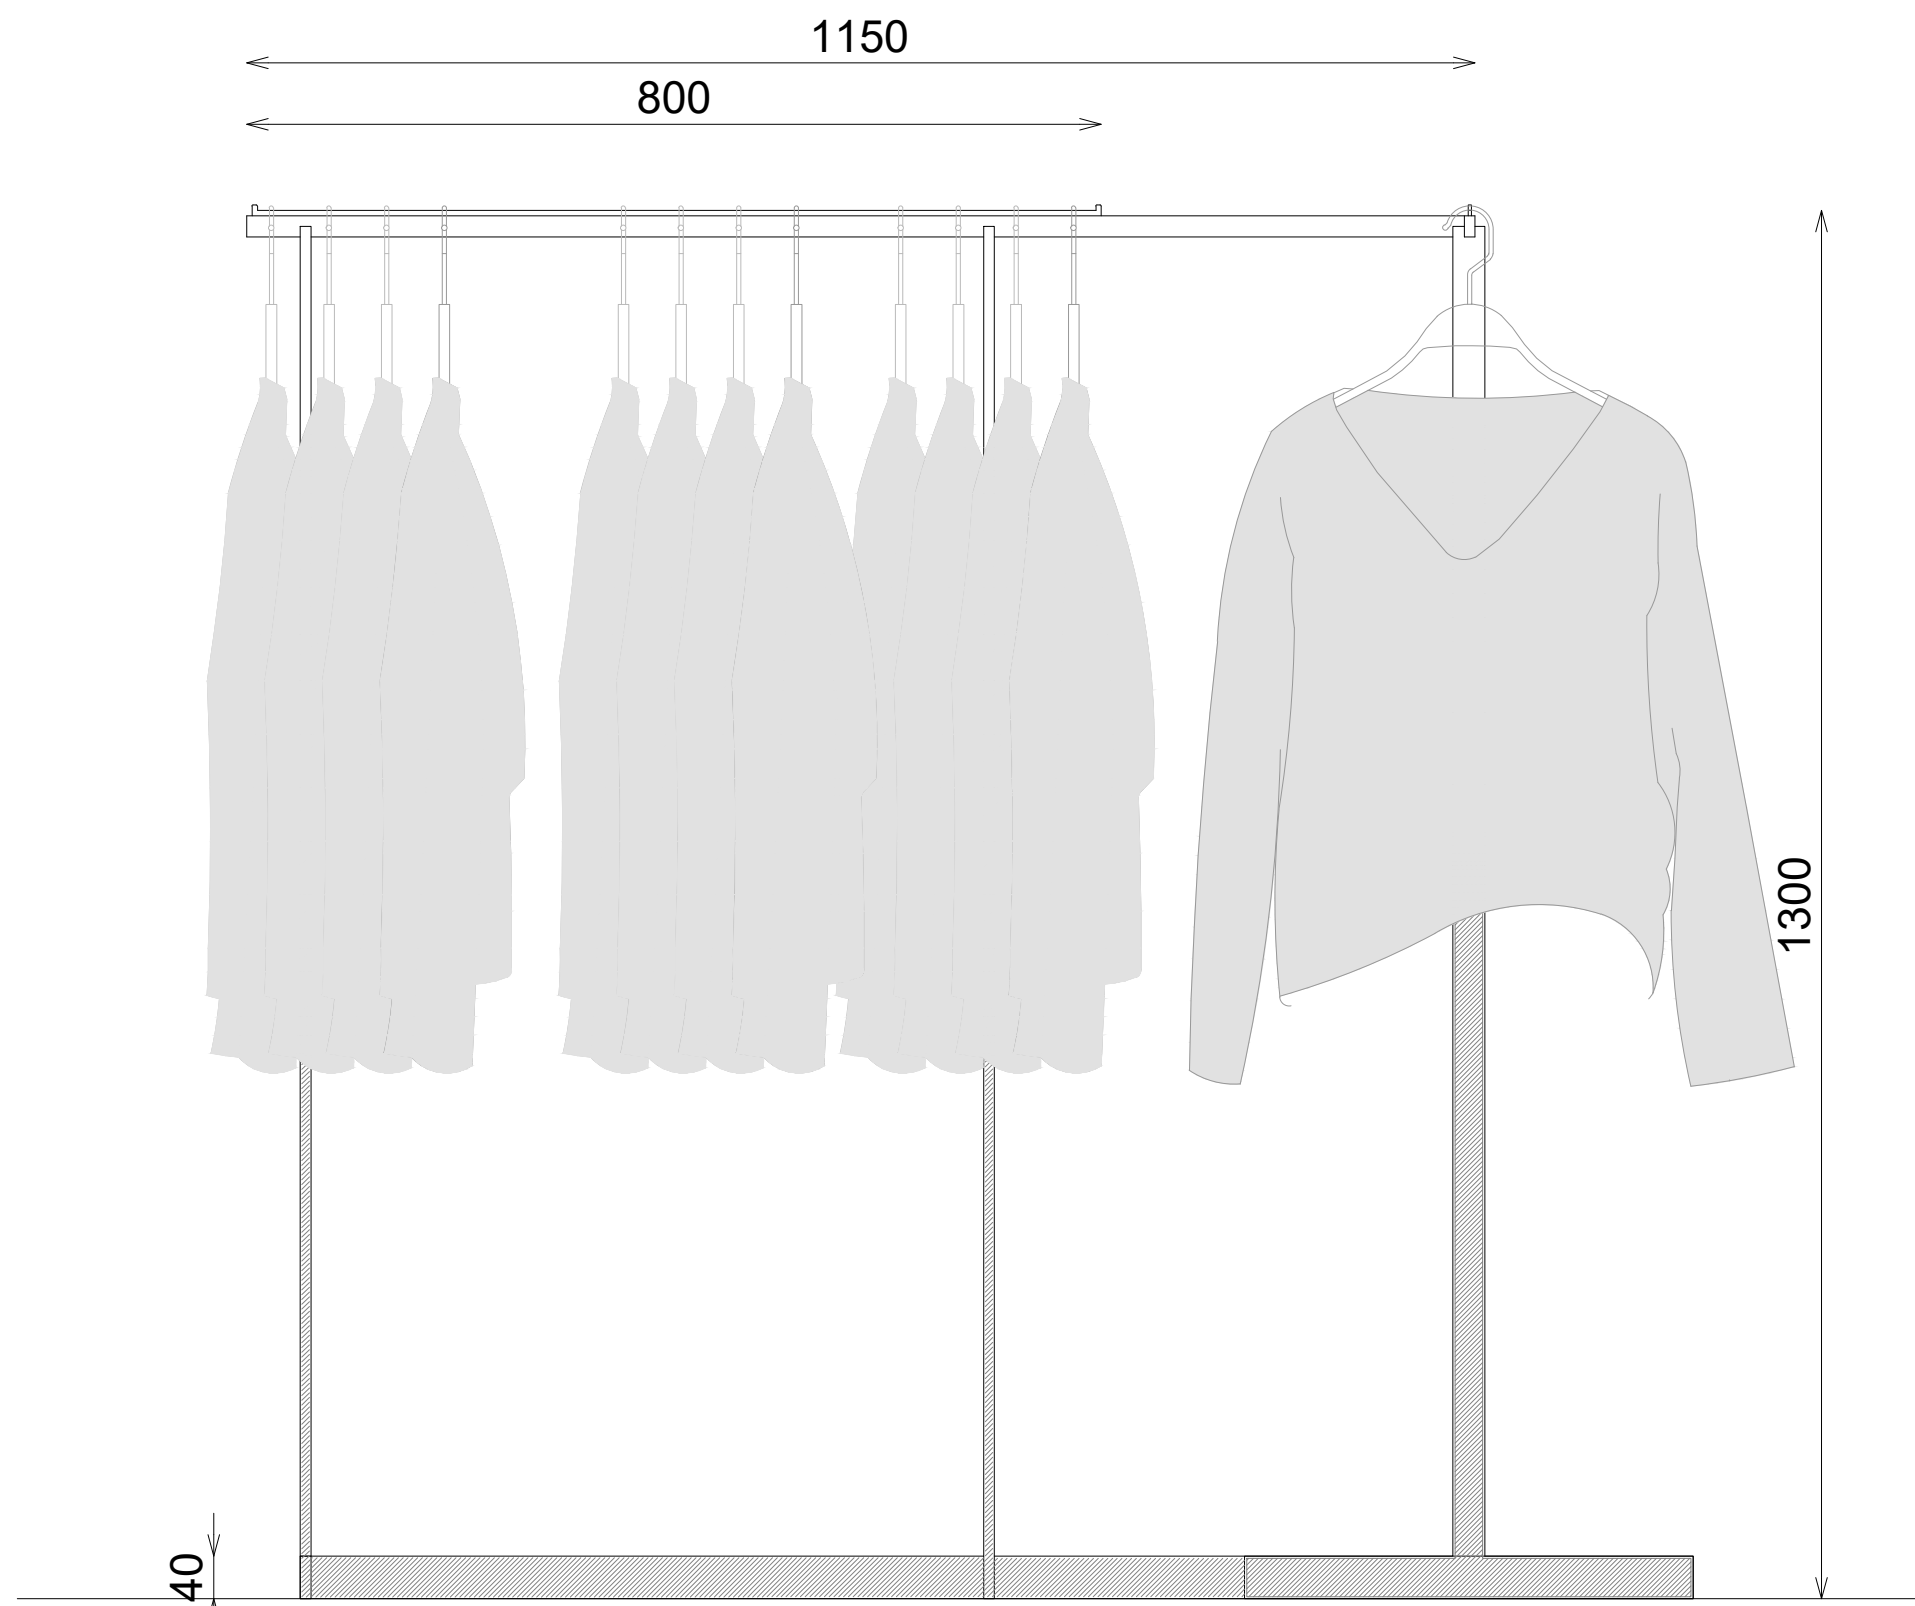


ALZADO FRONTAL



ALZADO LATERAL

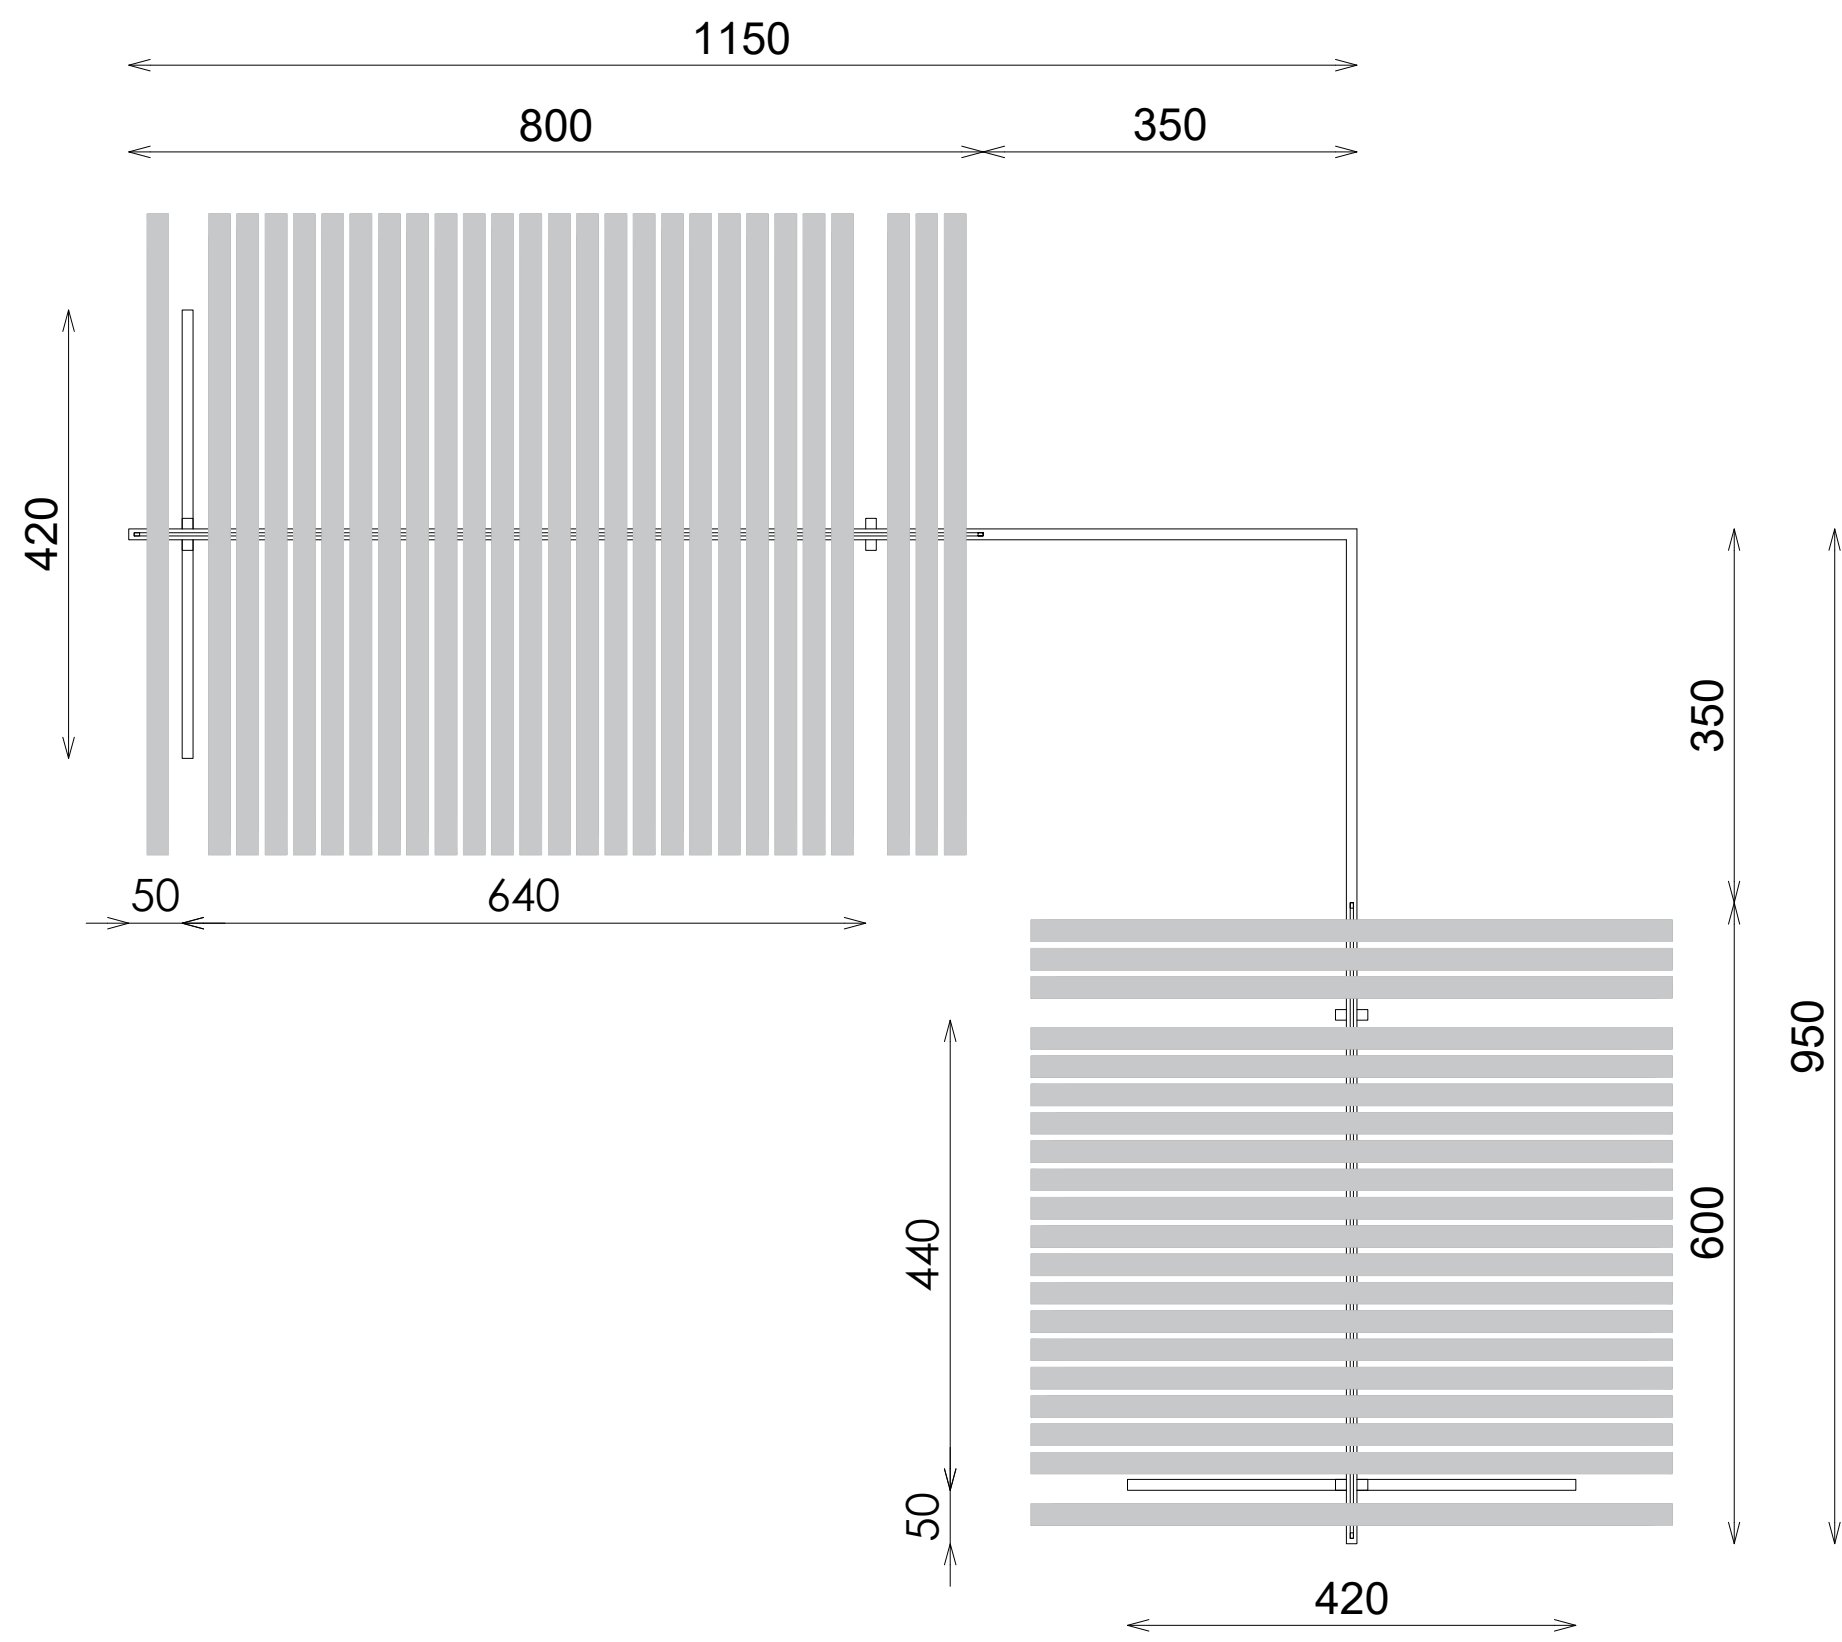


PLANTA

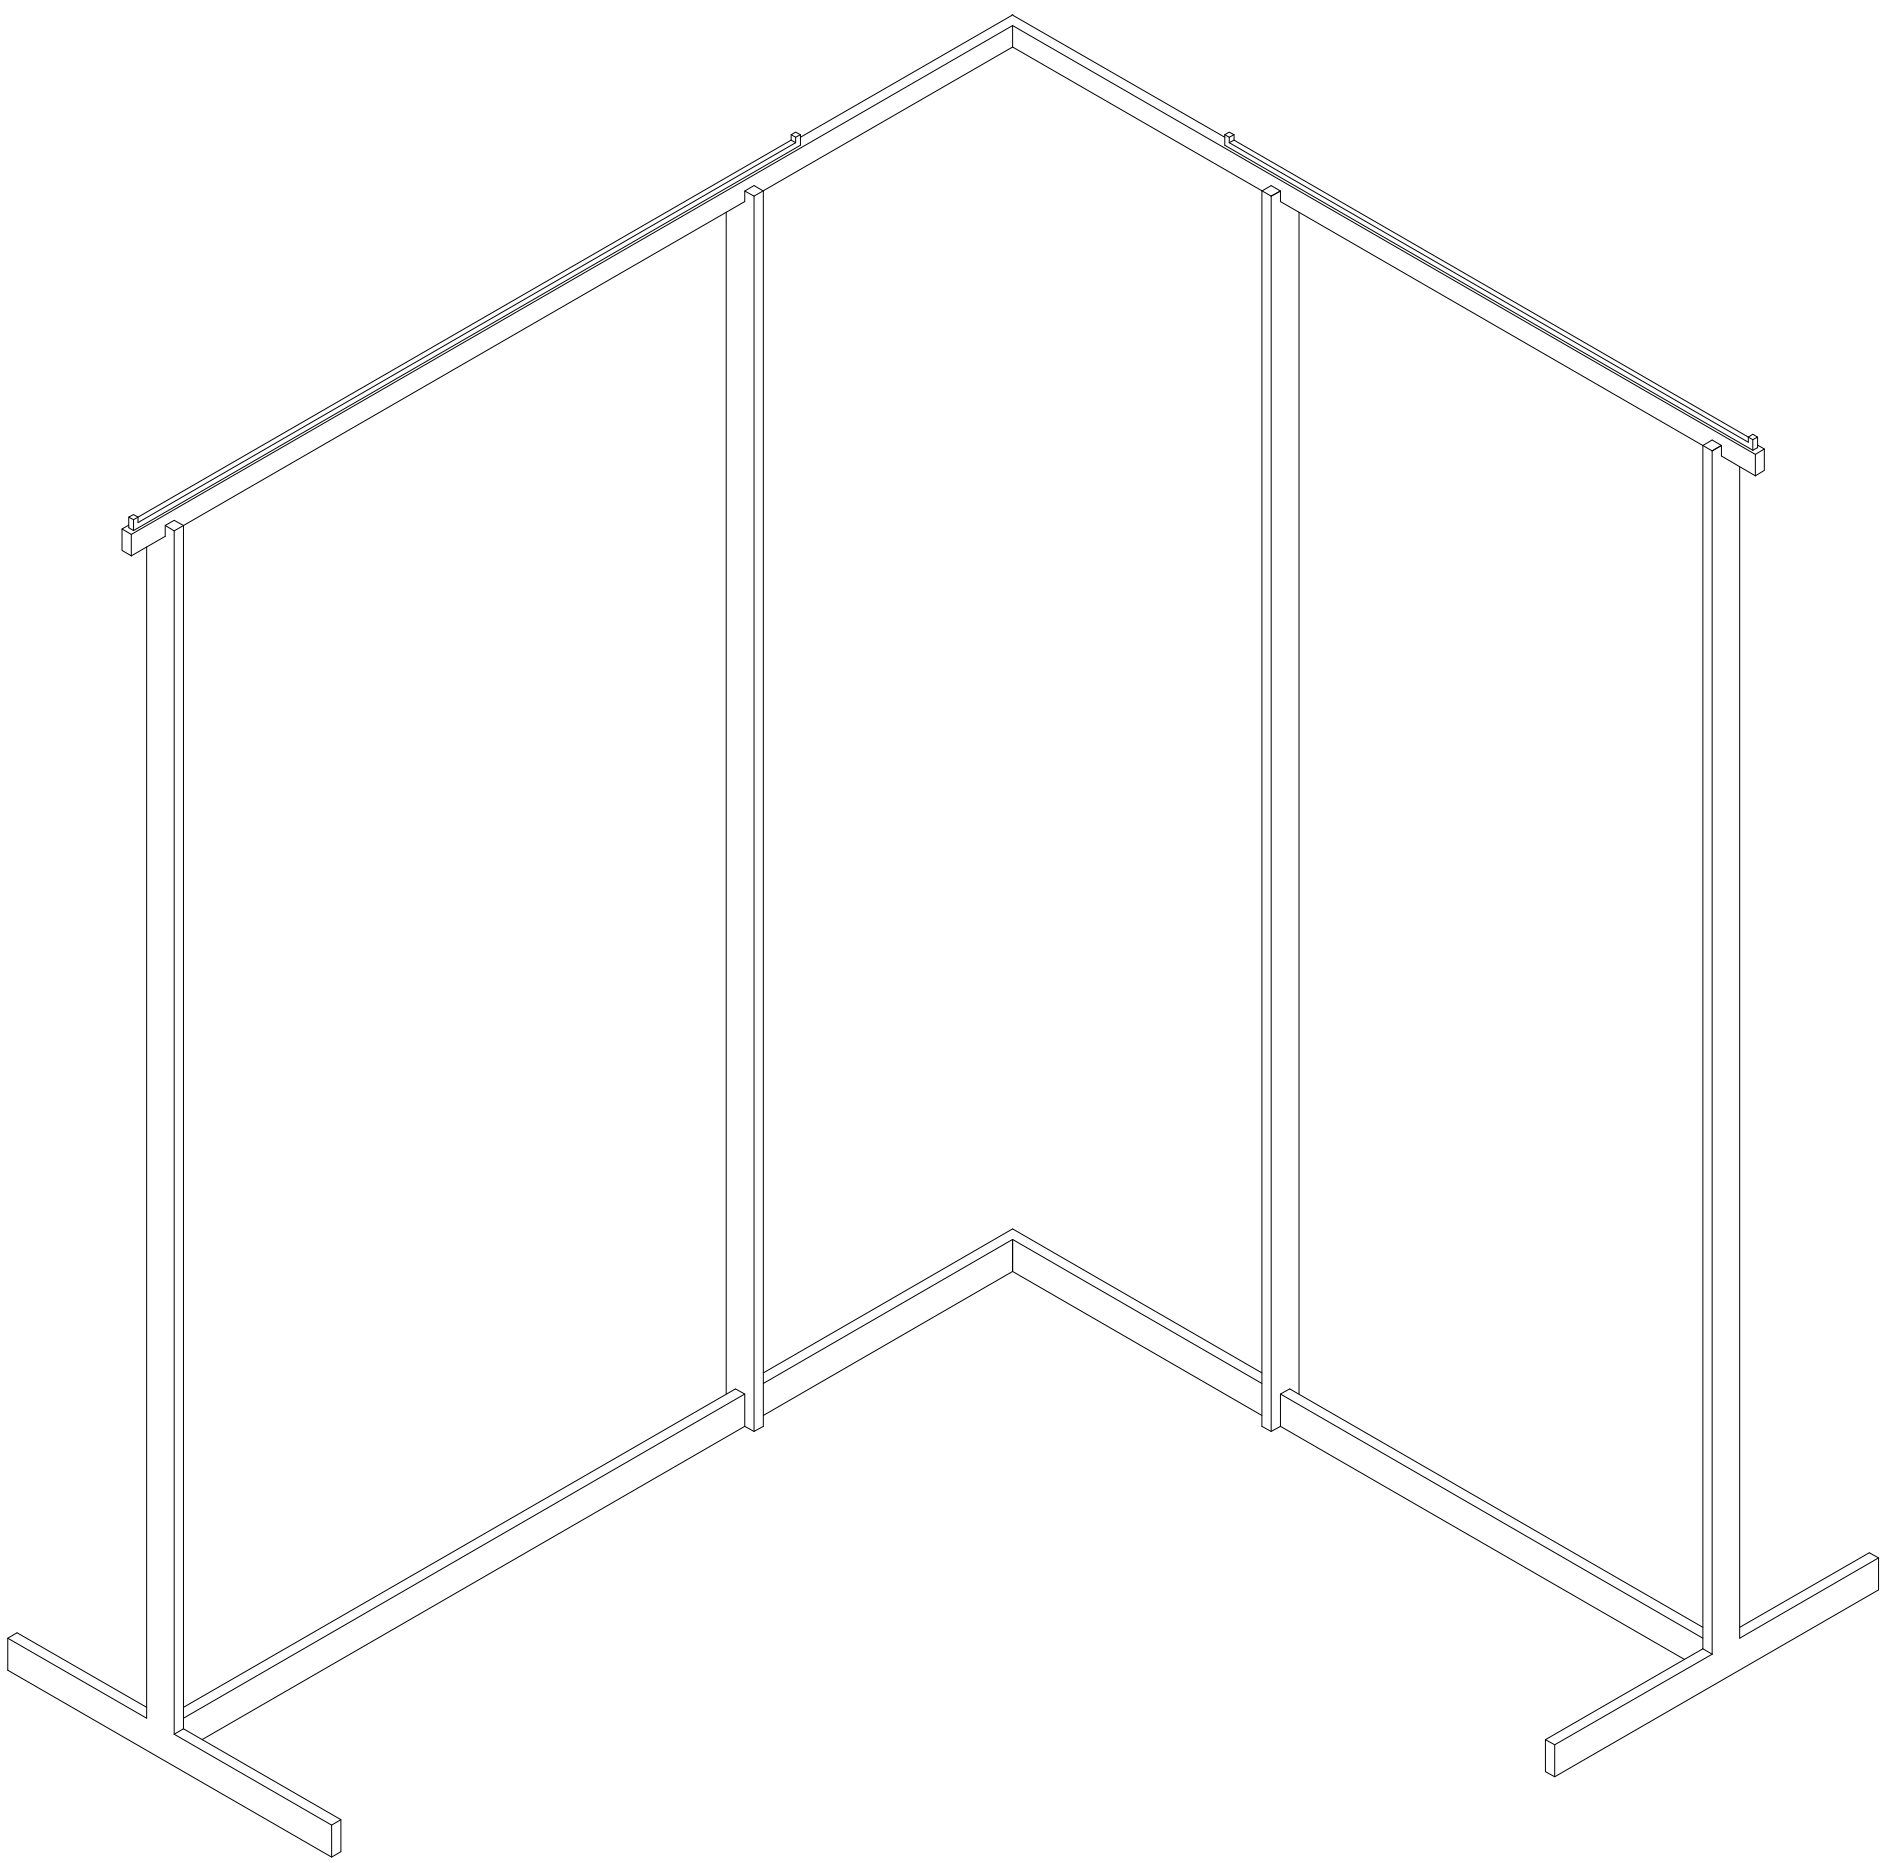


VISTA 3D

DETALLE A

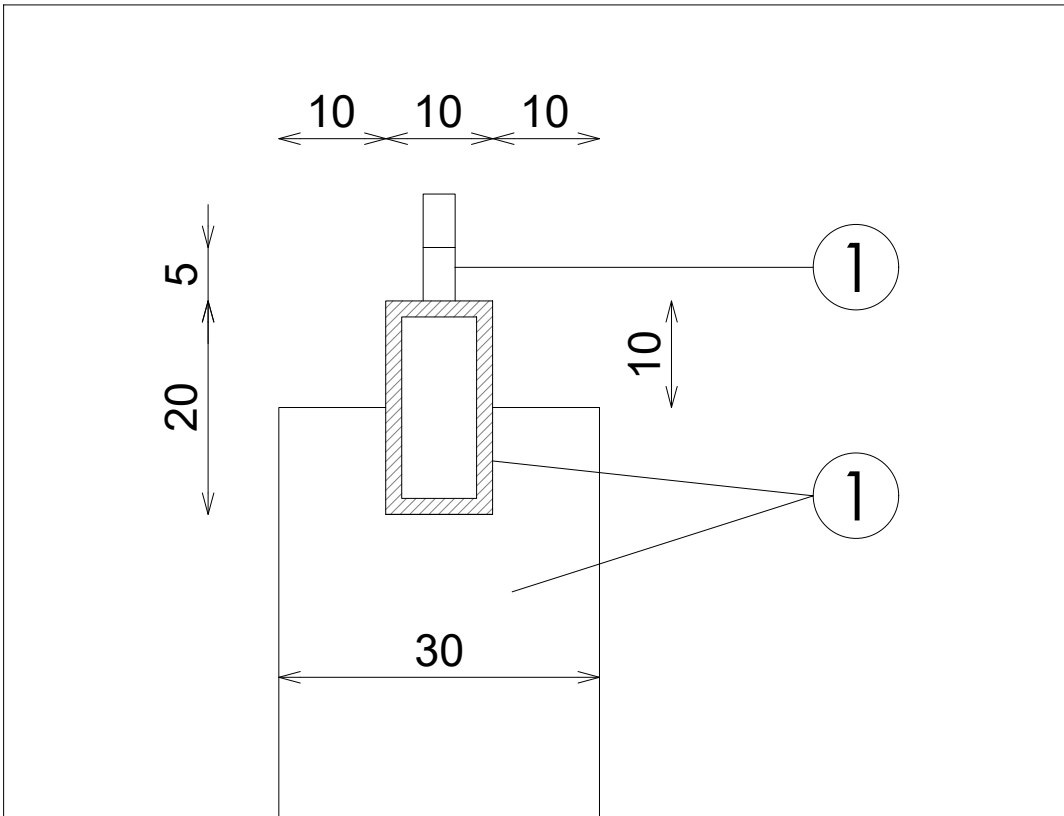

DETALLE B

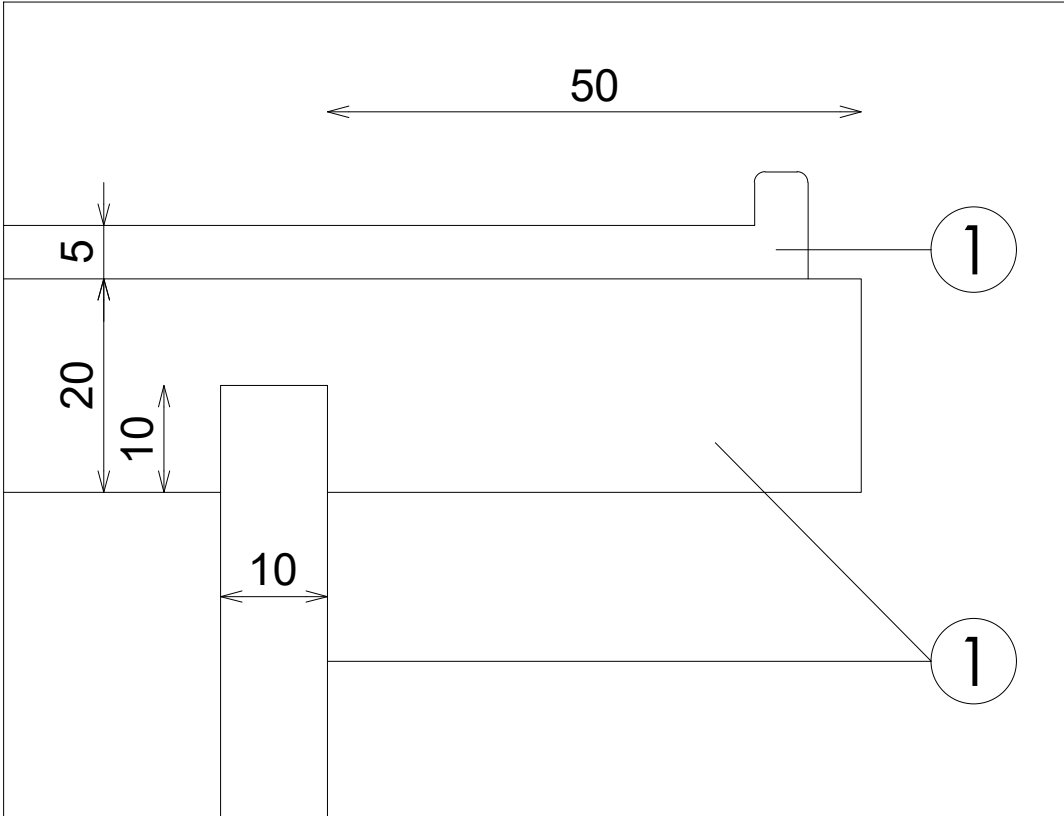

DETALLE C

