
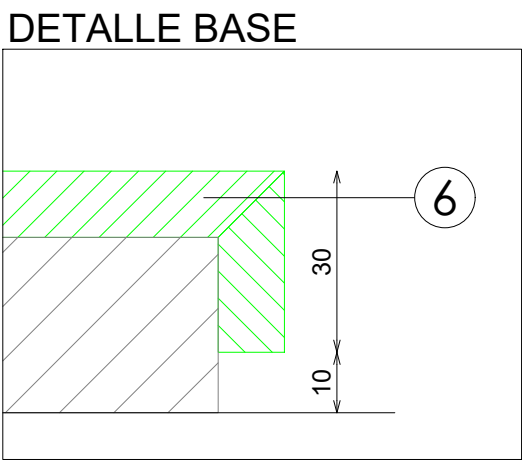
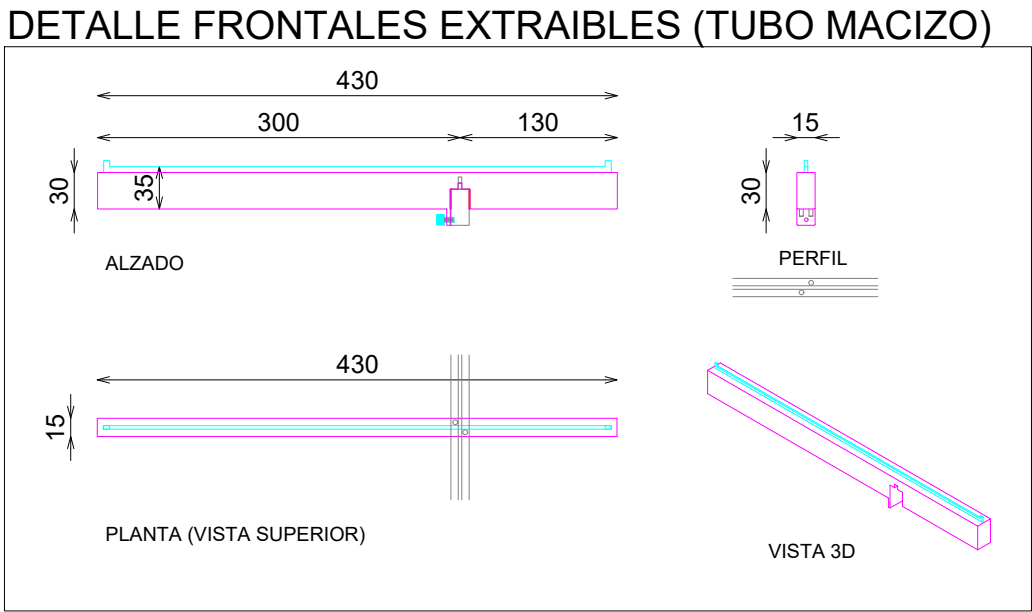
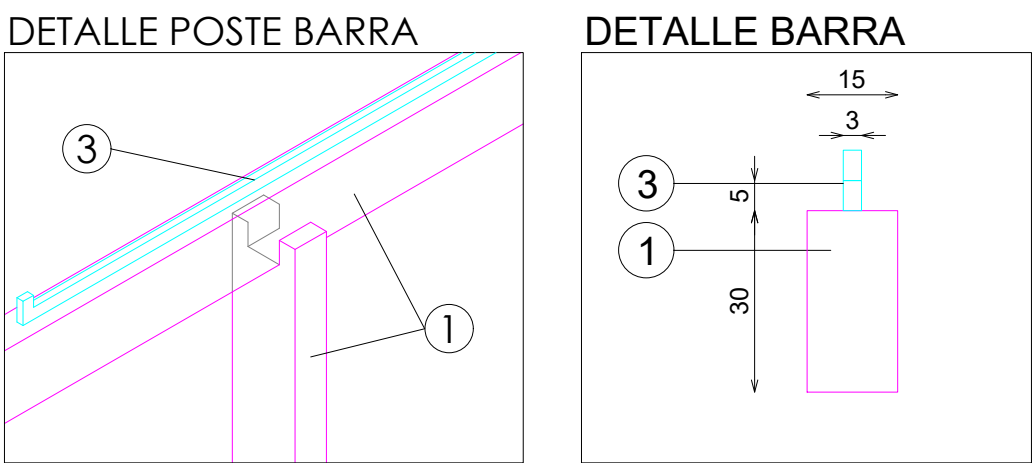
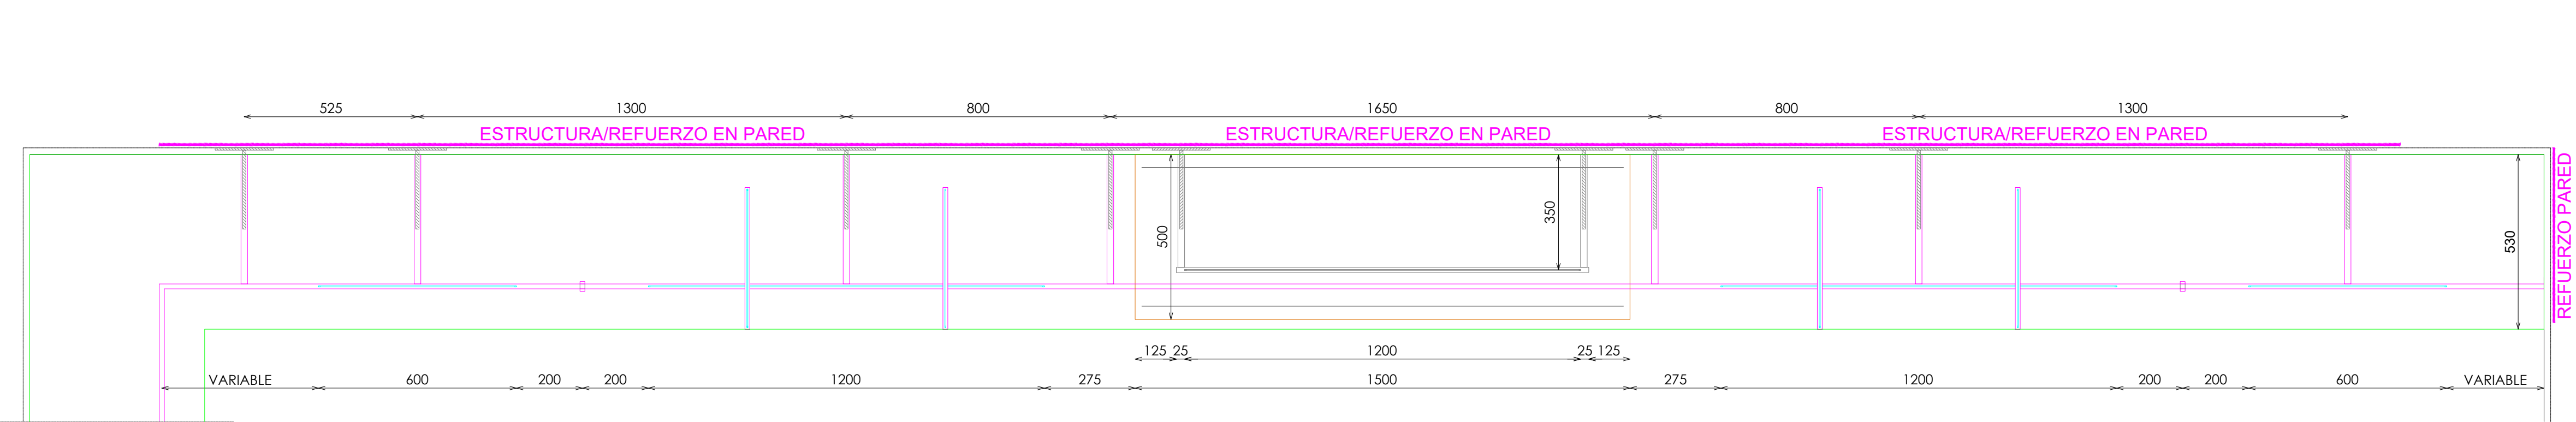


ACABADOS

- 1 METAL LACADO NEGRO PINTURA POLVO 0102. REF:2505
- 2 ILUMINACION LED APOLLO PW 15W 3000°K
- 3 ACERO INOX SATINADO ESTANDAR. REF 2202
- 4 MADERA PINO BROCHEADA NEGRA. REF:2503
- 5 ACABADO PARED
- 6 TARIMA UNDORA TRAVERTINO NAVONA GRIS EXTRA MATE REF:2507 SENTIDO LONGIUDINAL

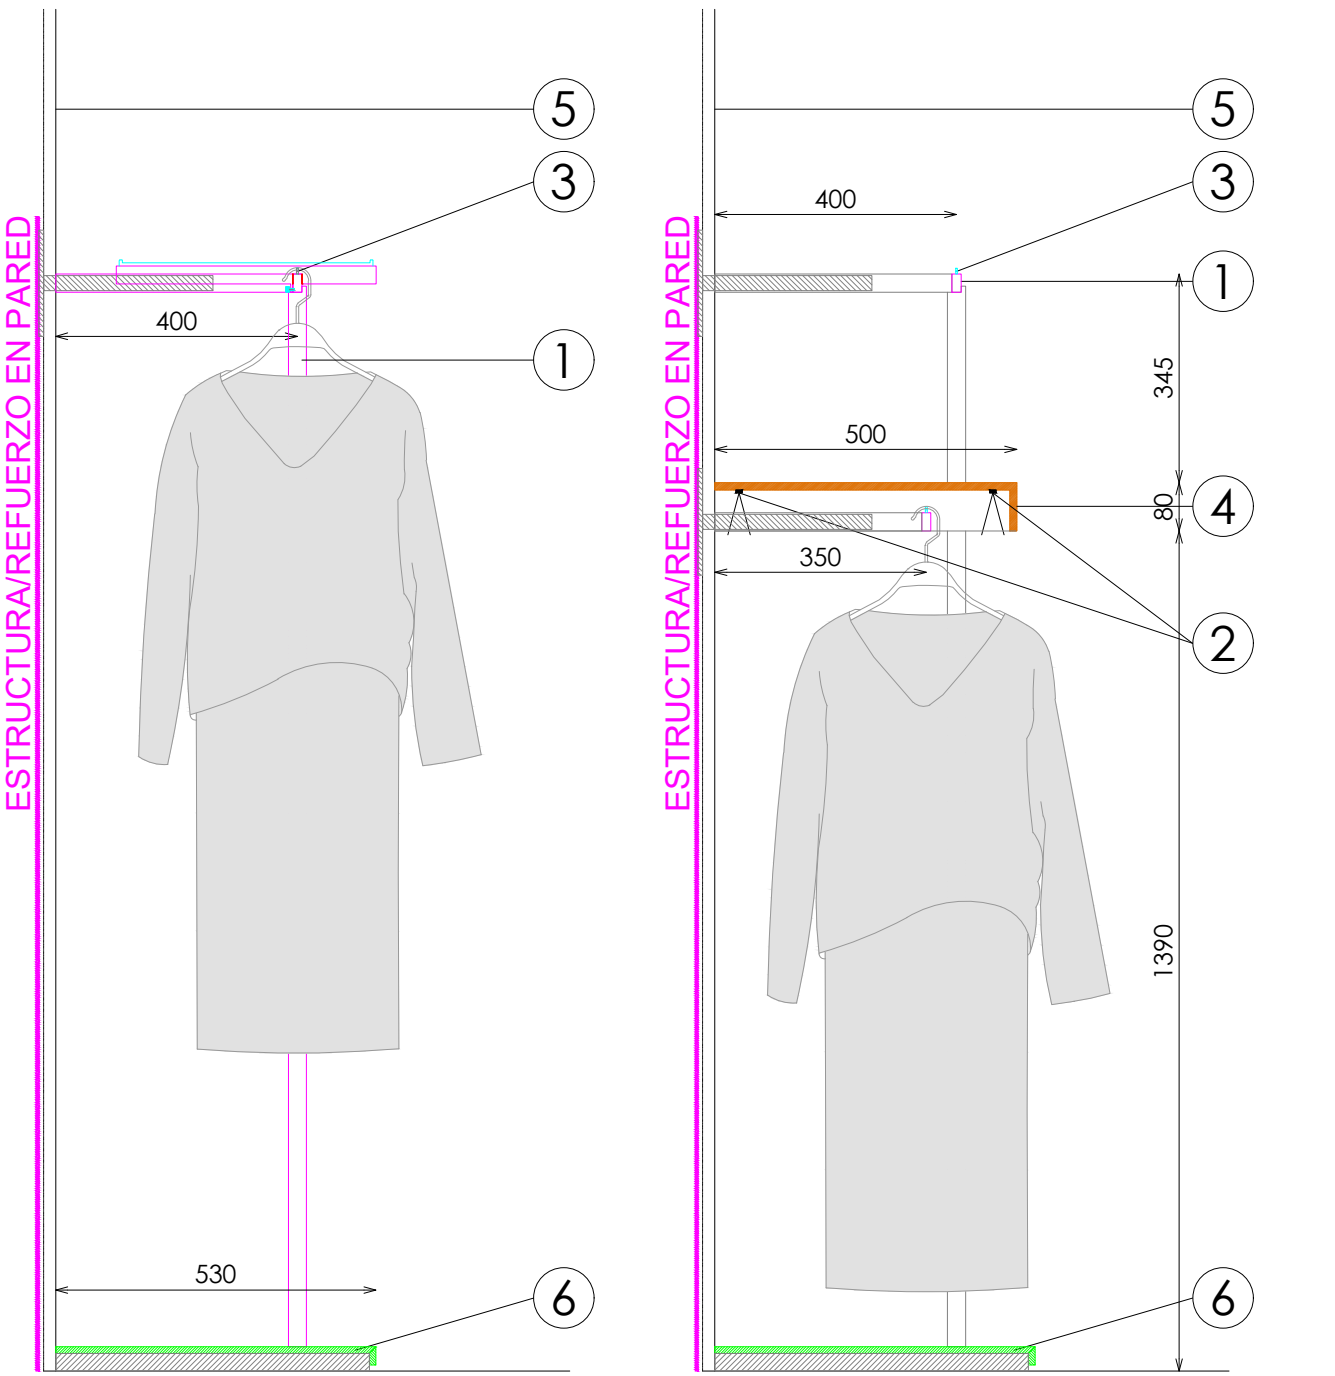

DOTACION	
DESCRIPCION	Uds
FRONTAL EXTRAIBLE (TUBO MACIZO)	4