





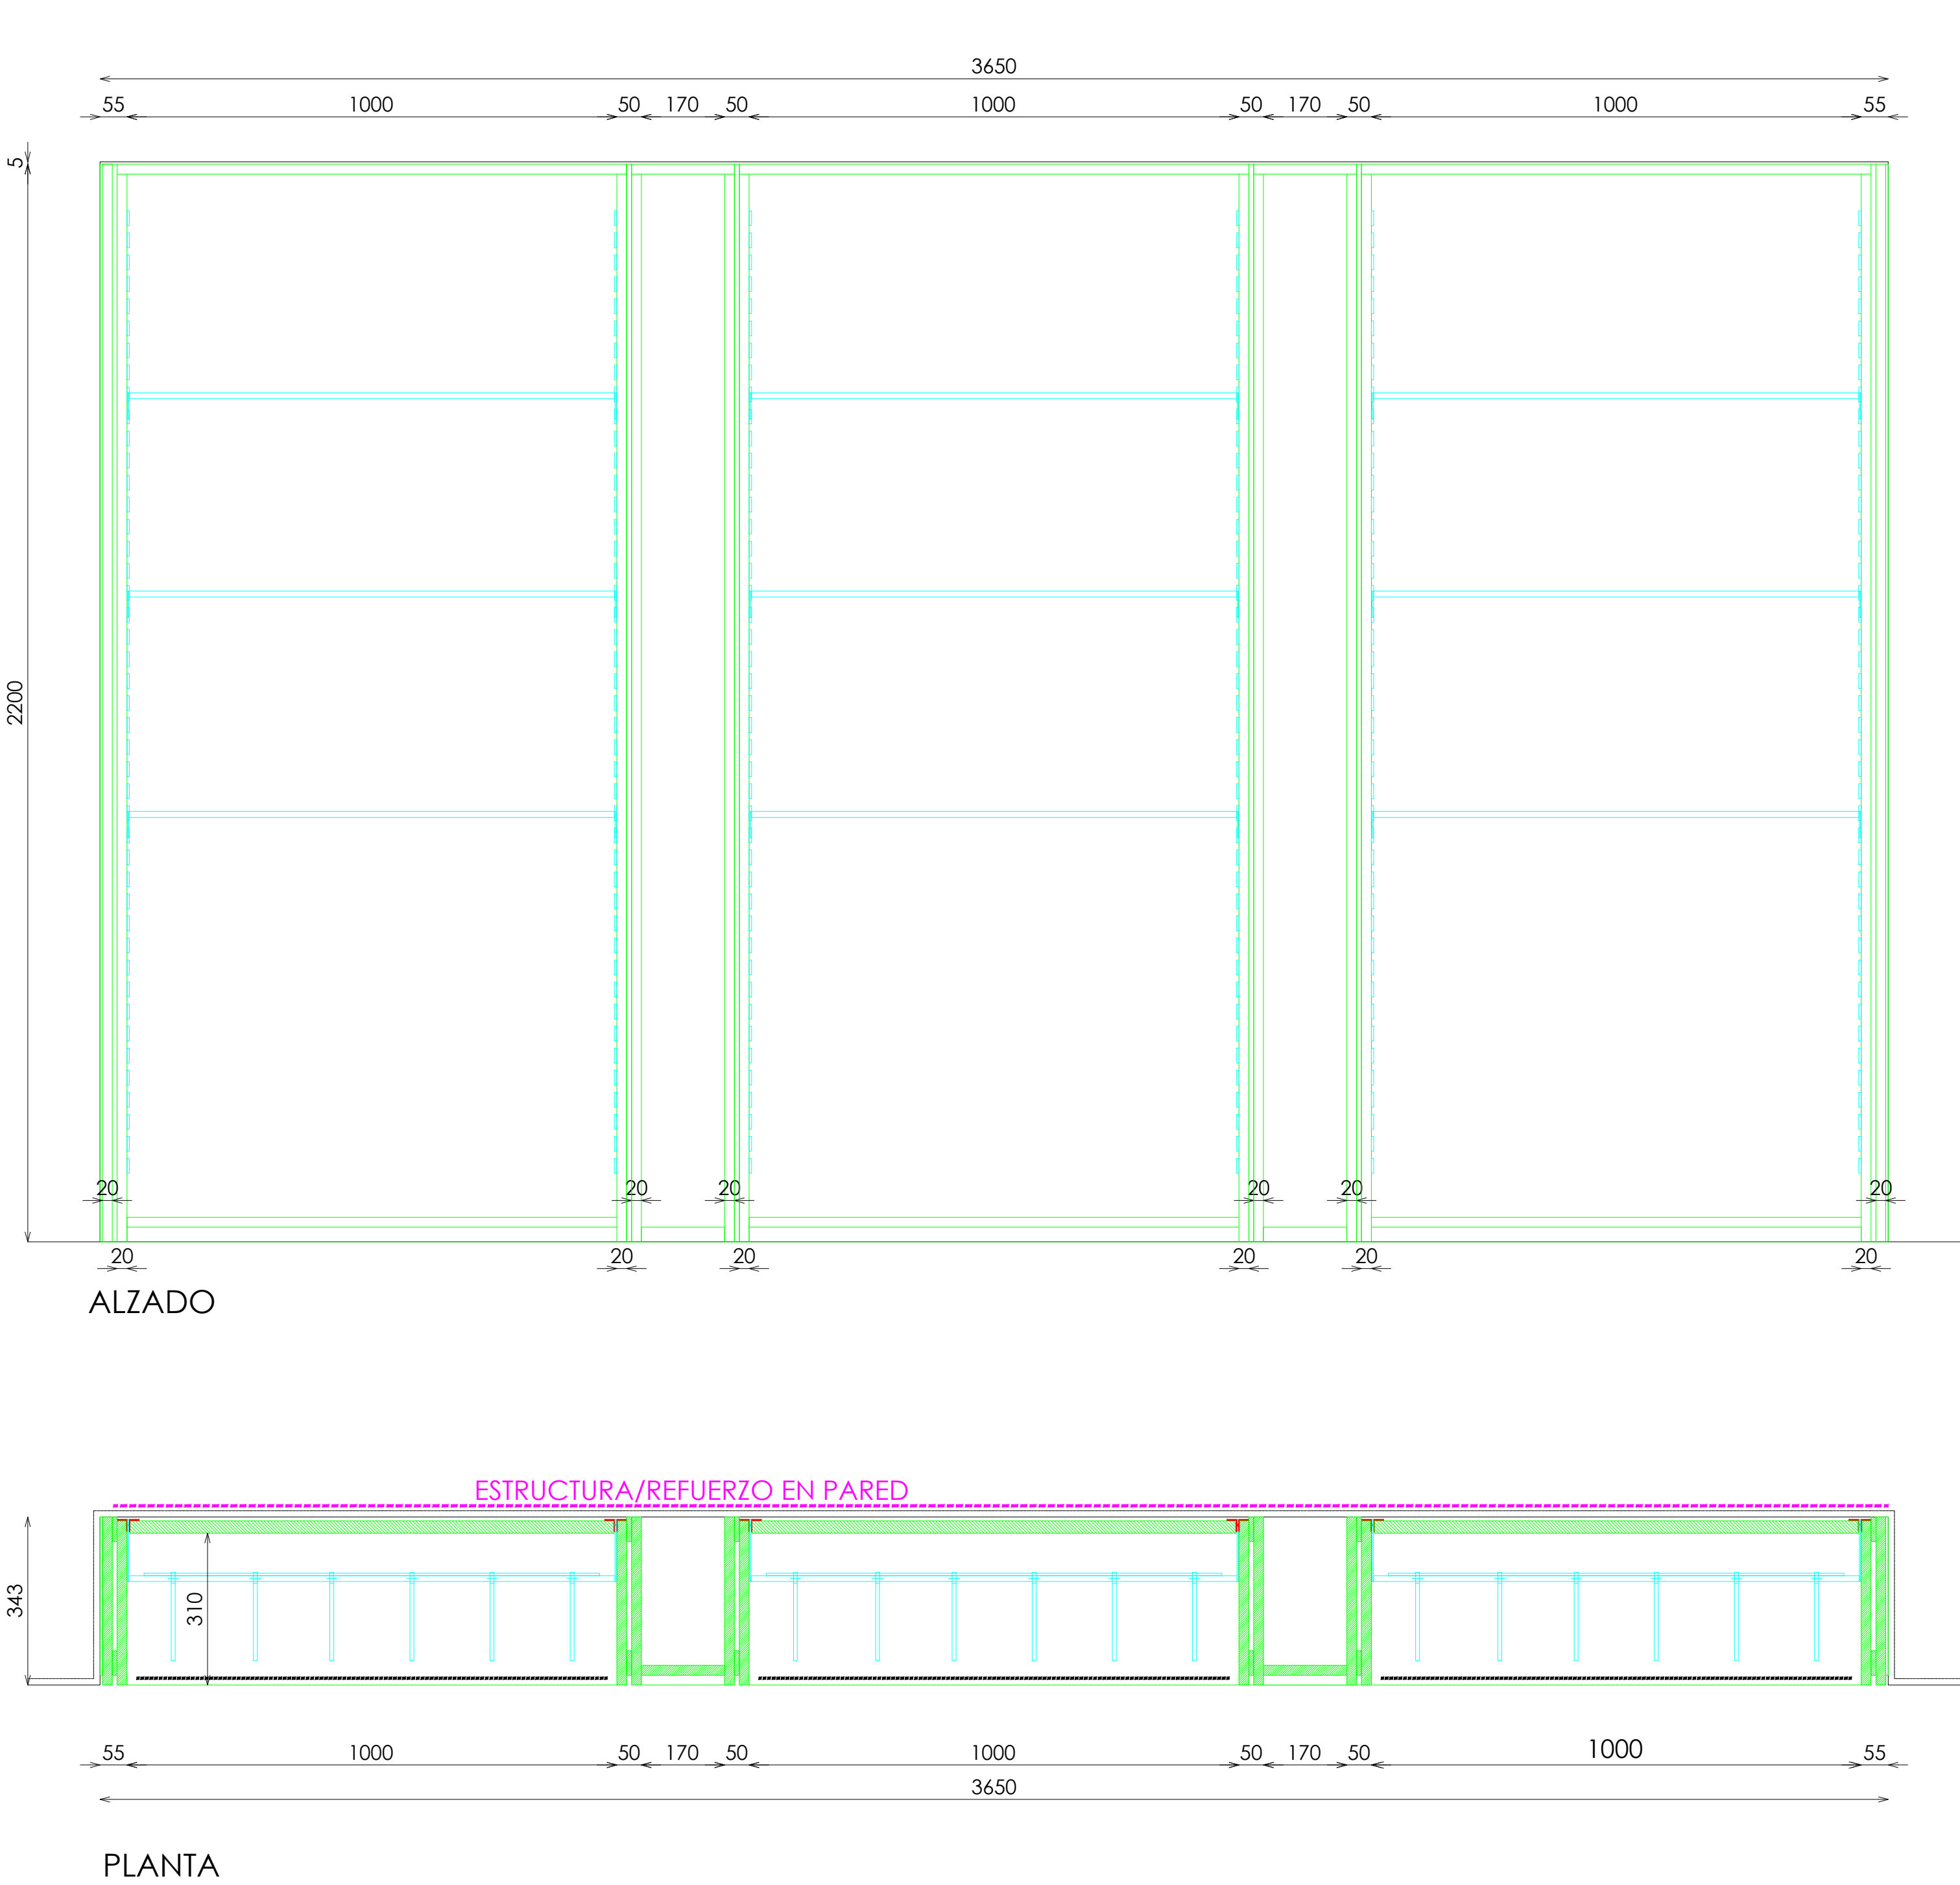


- ACABADOS
- 1

ACERO INOX SATINADO ESTANDAR. REF 2202
- 2

DM PEINABLE NCS S4005Y20R MATE
- 3

ILUMINACION LED APOLLO PW 15W 3000°K

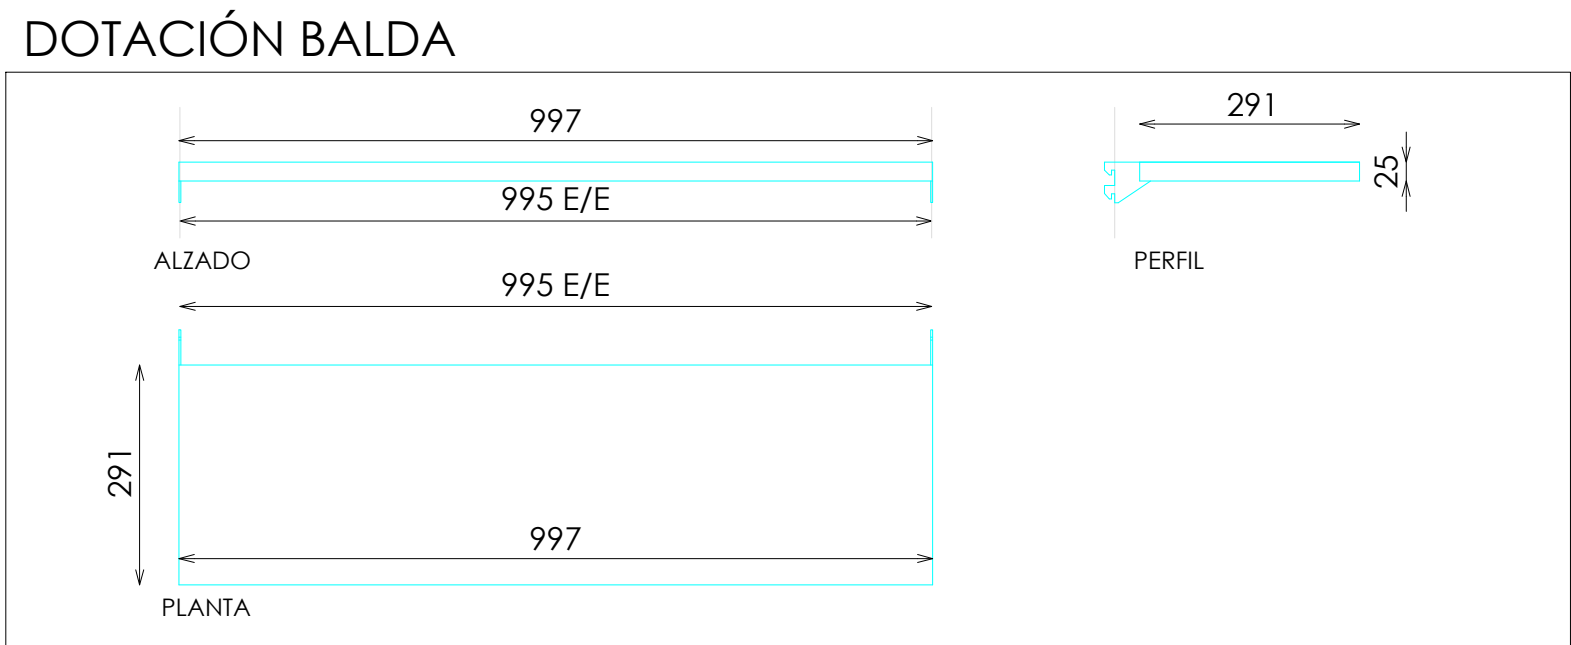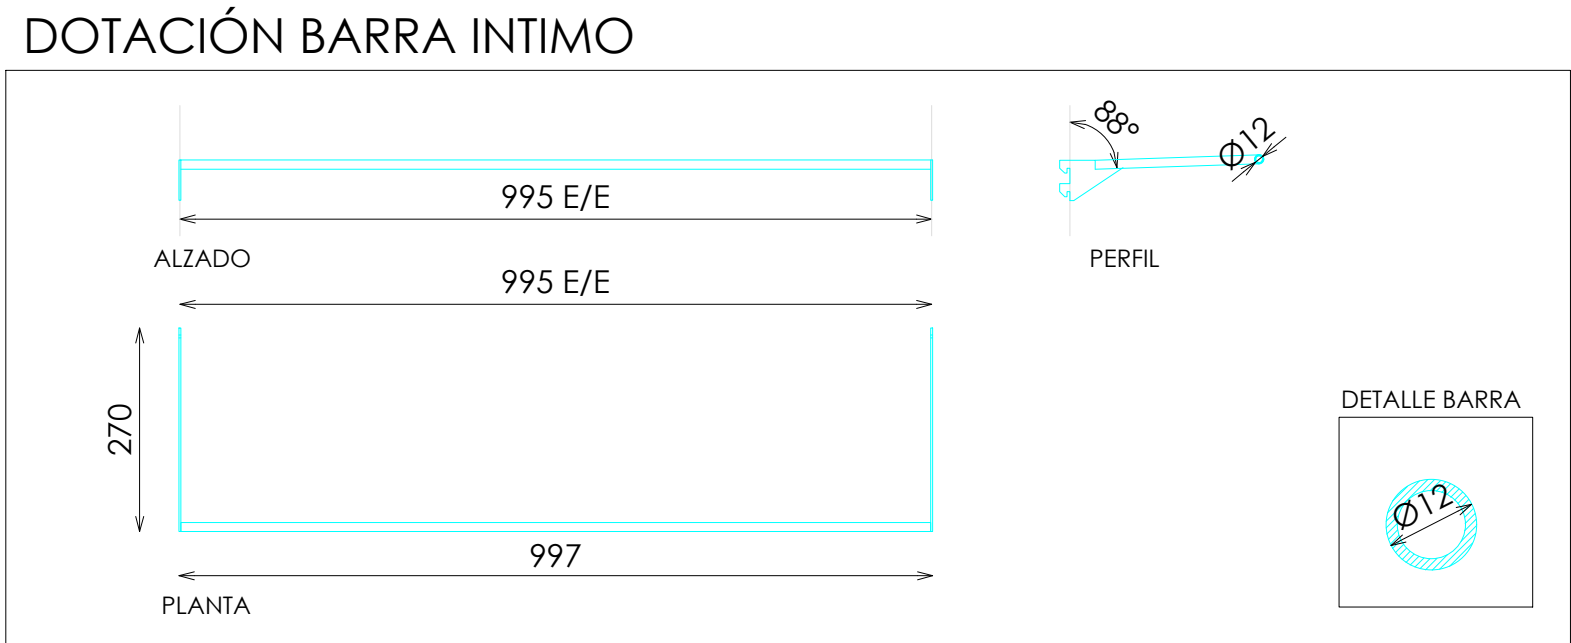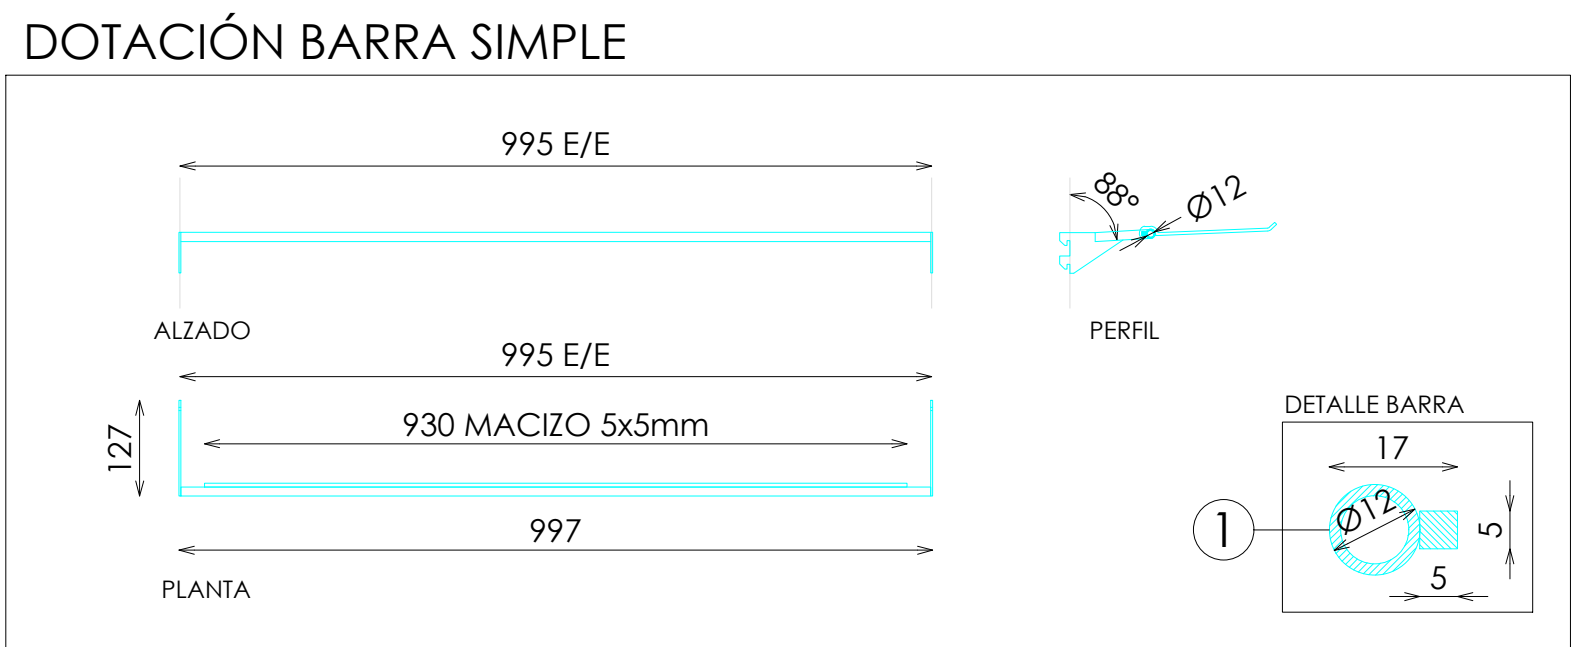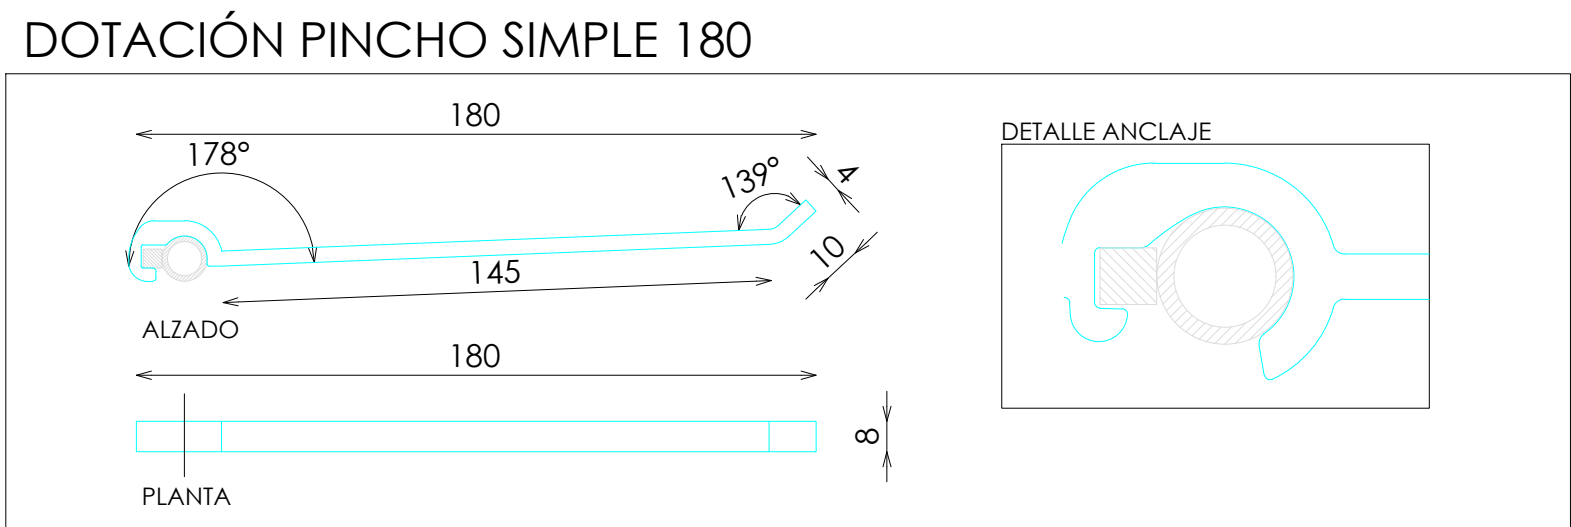

DOTACION	
DESCRIPCION	Uds
BARRA SIMPLE 1000x127	15
BARRA INTIMO 1000x270	3
PINCHO SIMPLE 180	135
BALDA 1000x291	6