


NIÑO

PERIMETRAL


NIÑO BARRA 4 FRONTALES H175 BIOMBO 300xH205 UNDORA_ACERO

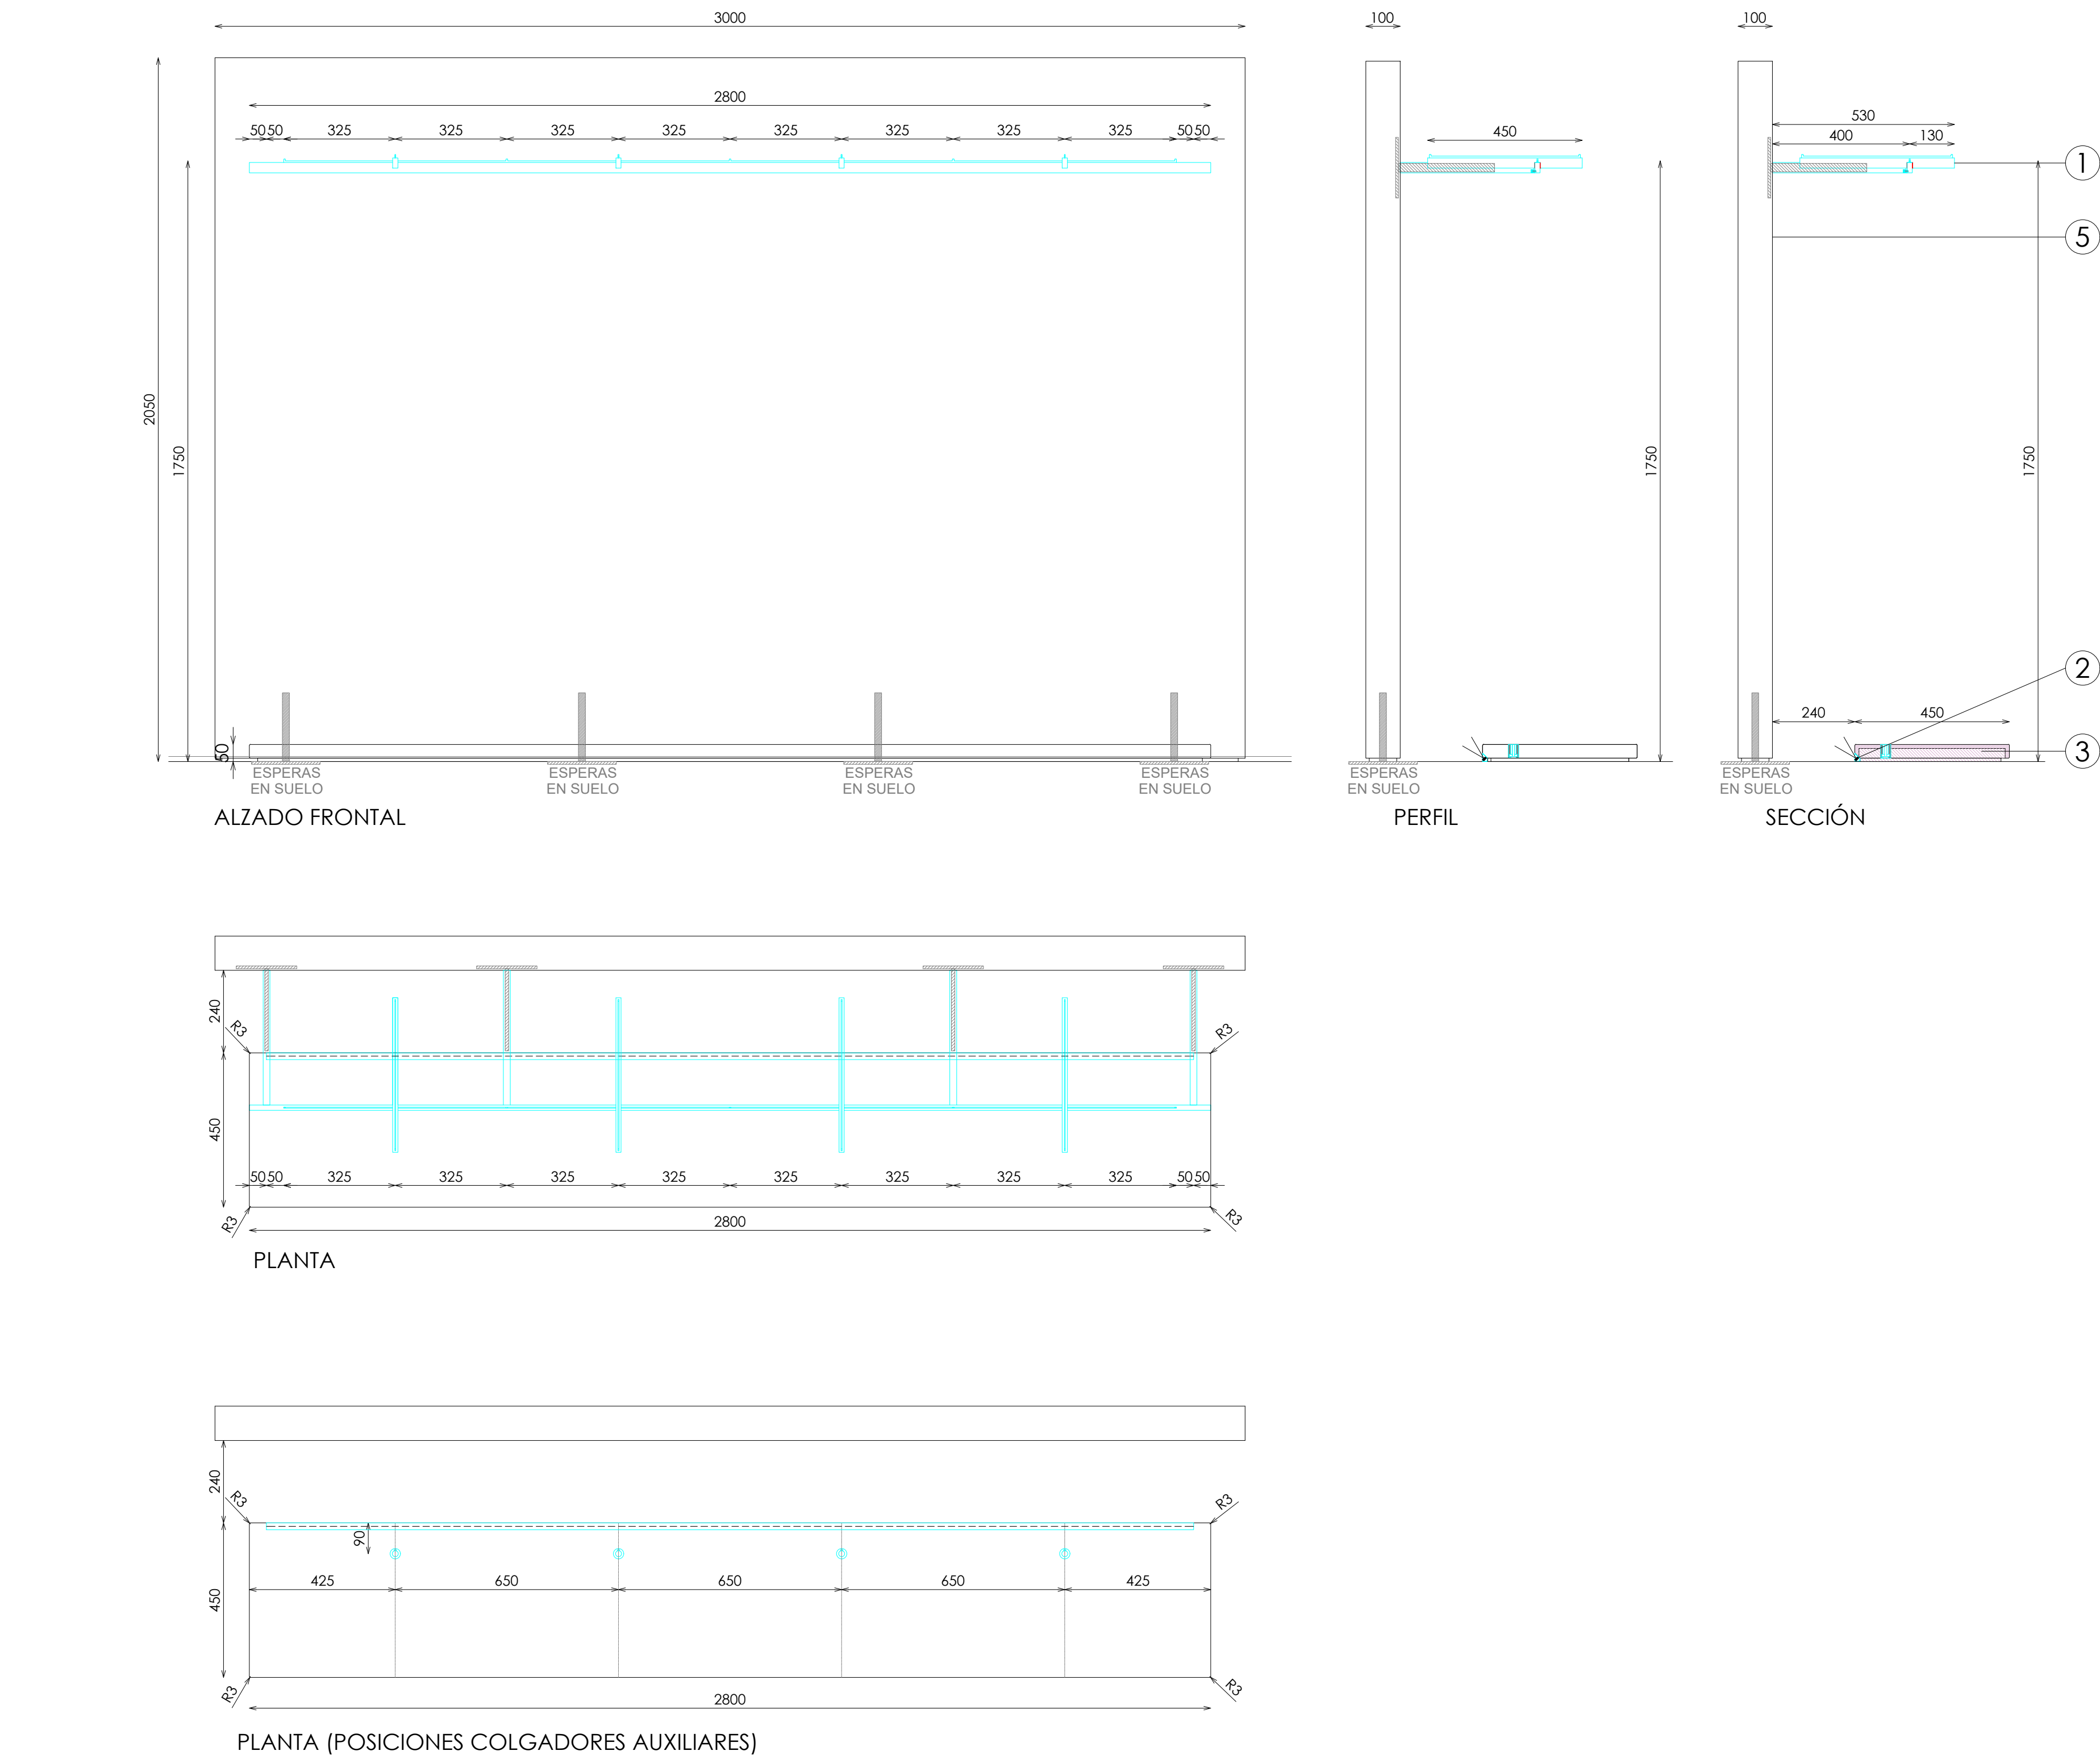


ACABADOS

- 1 ACERO INOX SATINADO ESTANDAR. REF 2202
- 2 ILUMINACION LED APOLLO PW 15W 3000°K
- 3 KRION MARFIL NATURE 0504 ARENADO FINO
- 4 PERFIL ALUMINIO
- 5 UNDORA TRAVERTINO CEMENTO GRIS CLARO. REF 2521
- 6 LACADO NCS S2005-Y50R MATE


DETALLE BARRA

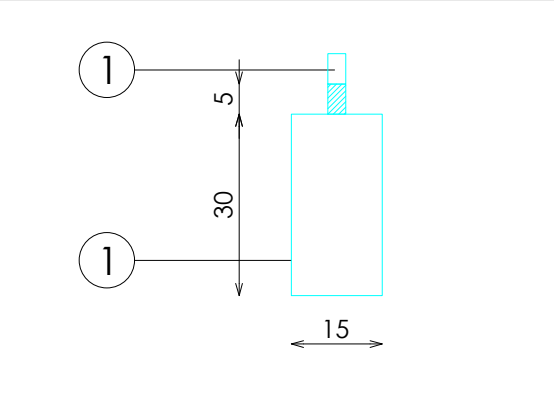


TAPON EXTRAIBLE TARIMA

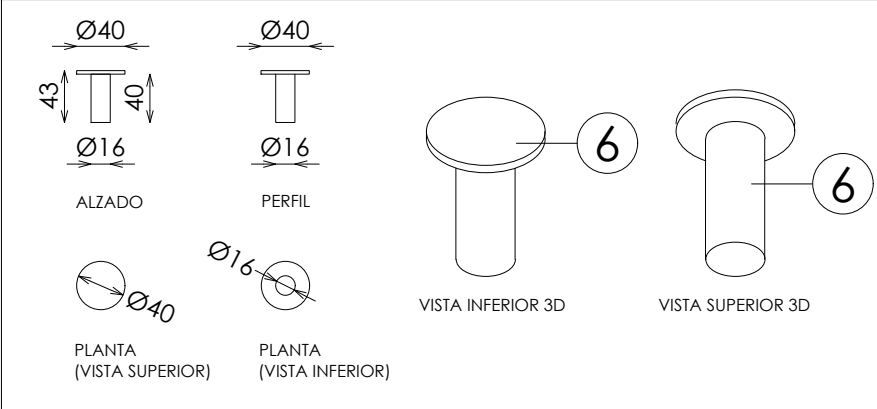


DETALLE ILUMINACION TARIMA

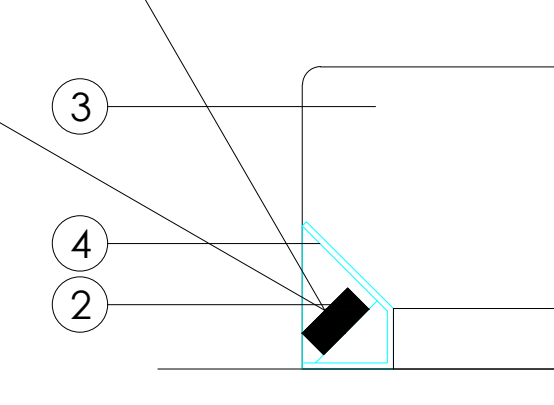


DETALLE TARIMA

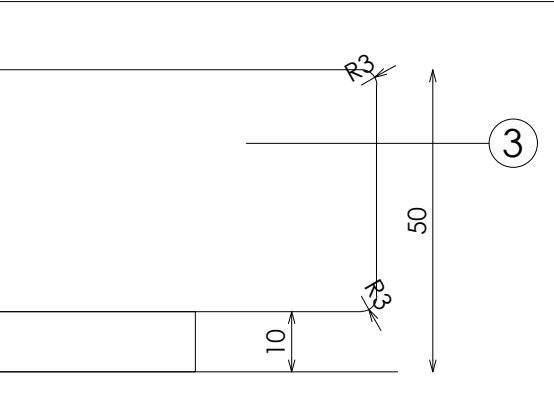


COLGADOR AUXILIAR REGULABLE TARIMA

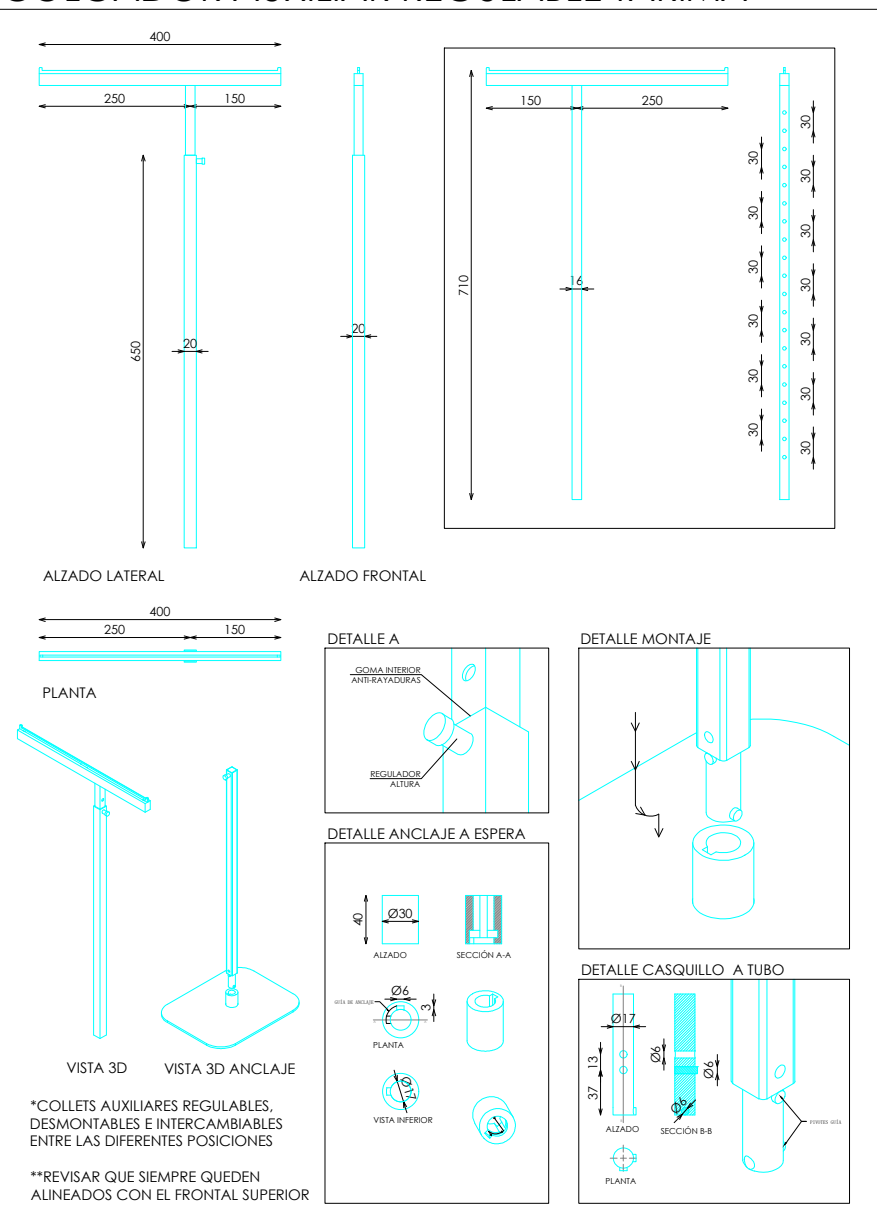

VOLUMENES H30 + H20

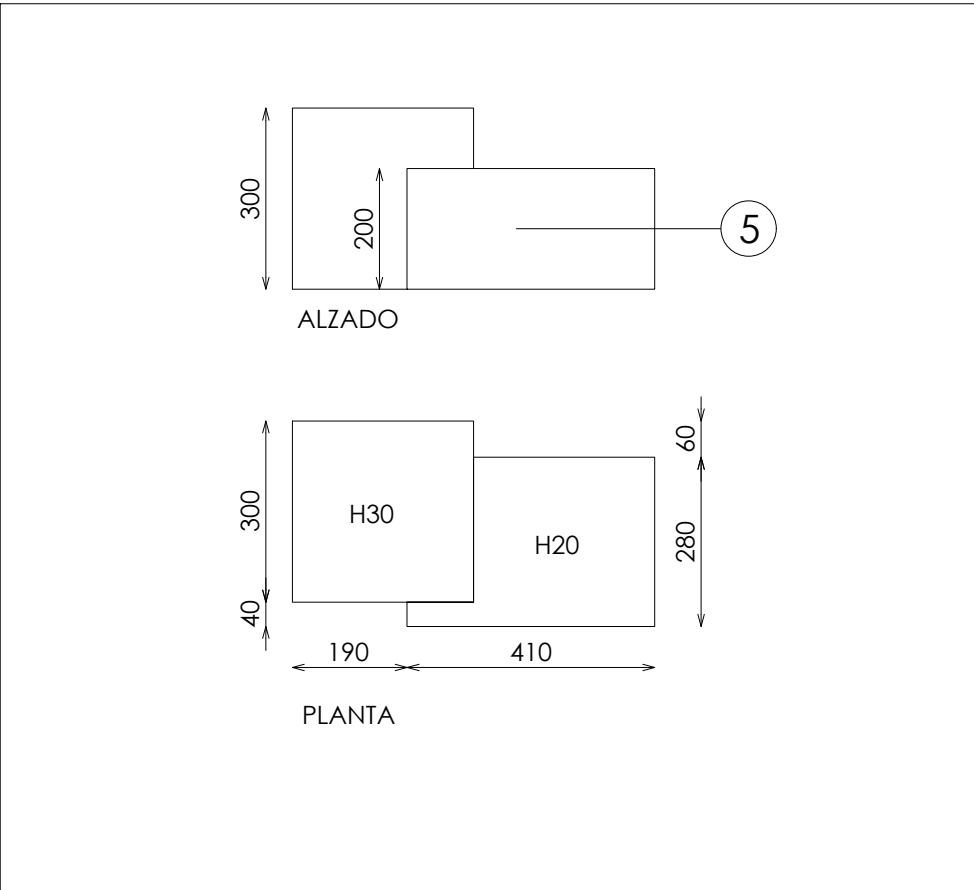

DETALLE FRONTALES EXTRAIBLES (TUBO MACIZO)

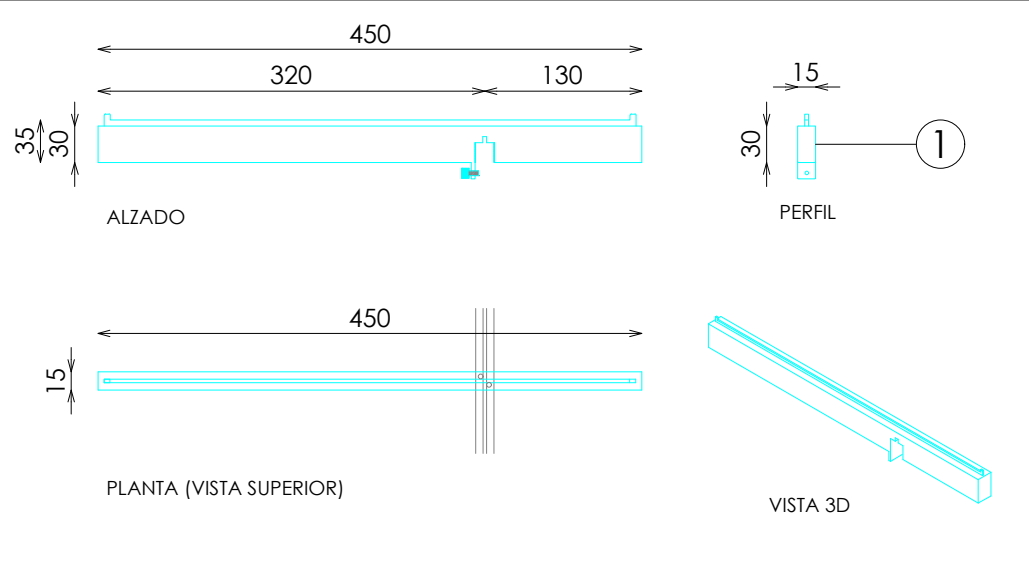

DOTACION

DESCRIPCION	Uds
COLGADOR AUXILIAR REGULABLE EN TARIMA	2
TAPON EXTRAIBLE TARIMA	4
FRONTAL EXTRAIBLE	4
VOLUMENES H30 + H20	1