


NIÑO

PERIMETRAL


NIÑA BARRA 3 FRONTALES H175 BIOMBO 235xH205 UNDORA_LACADO

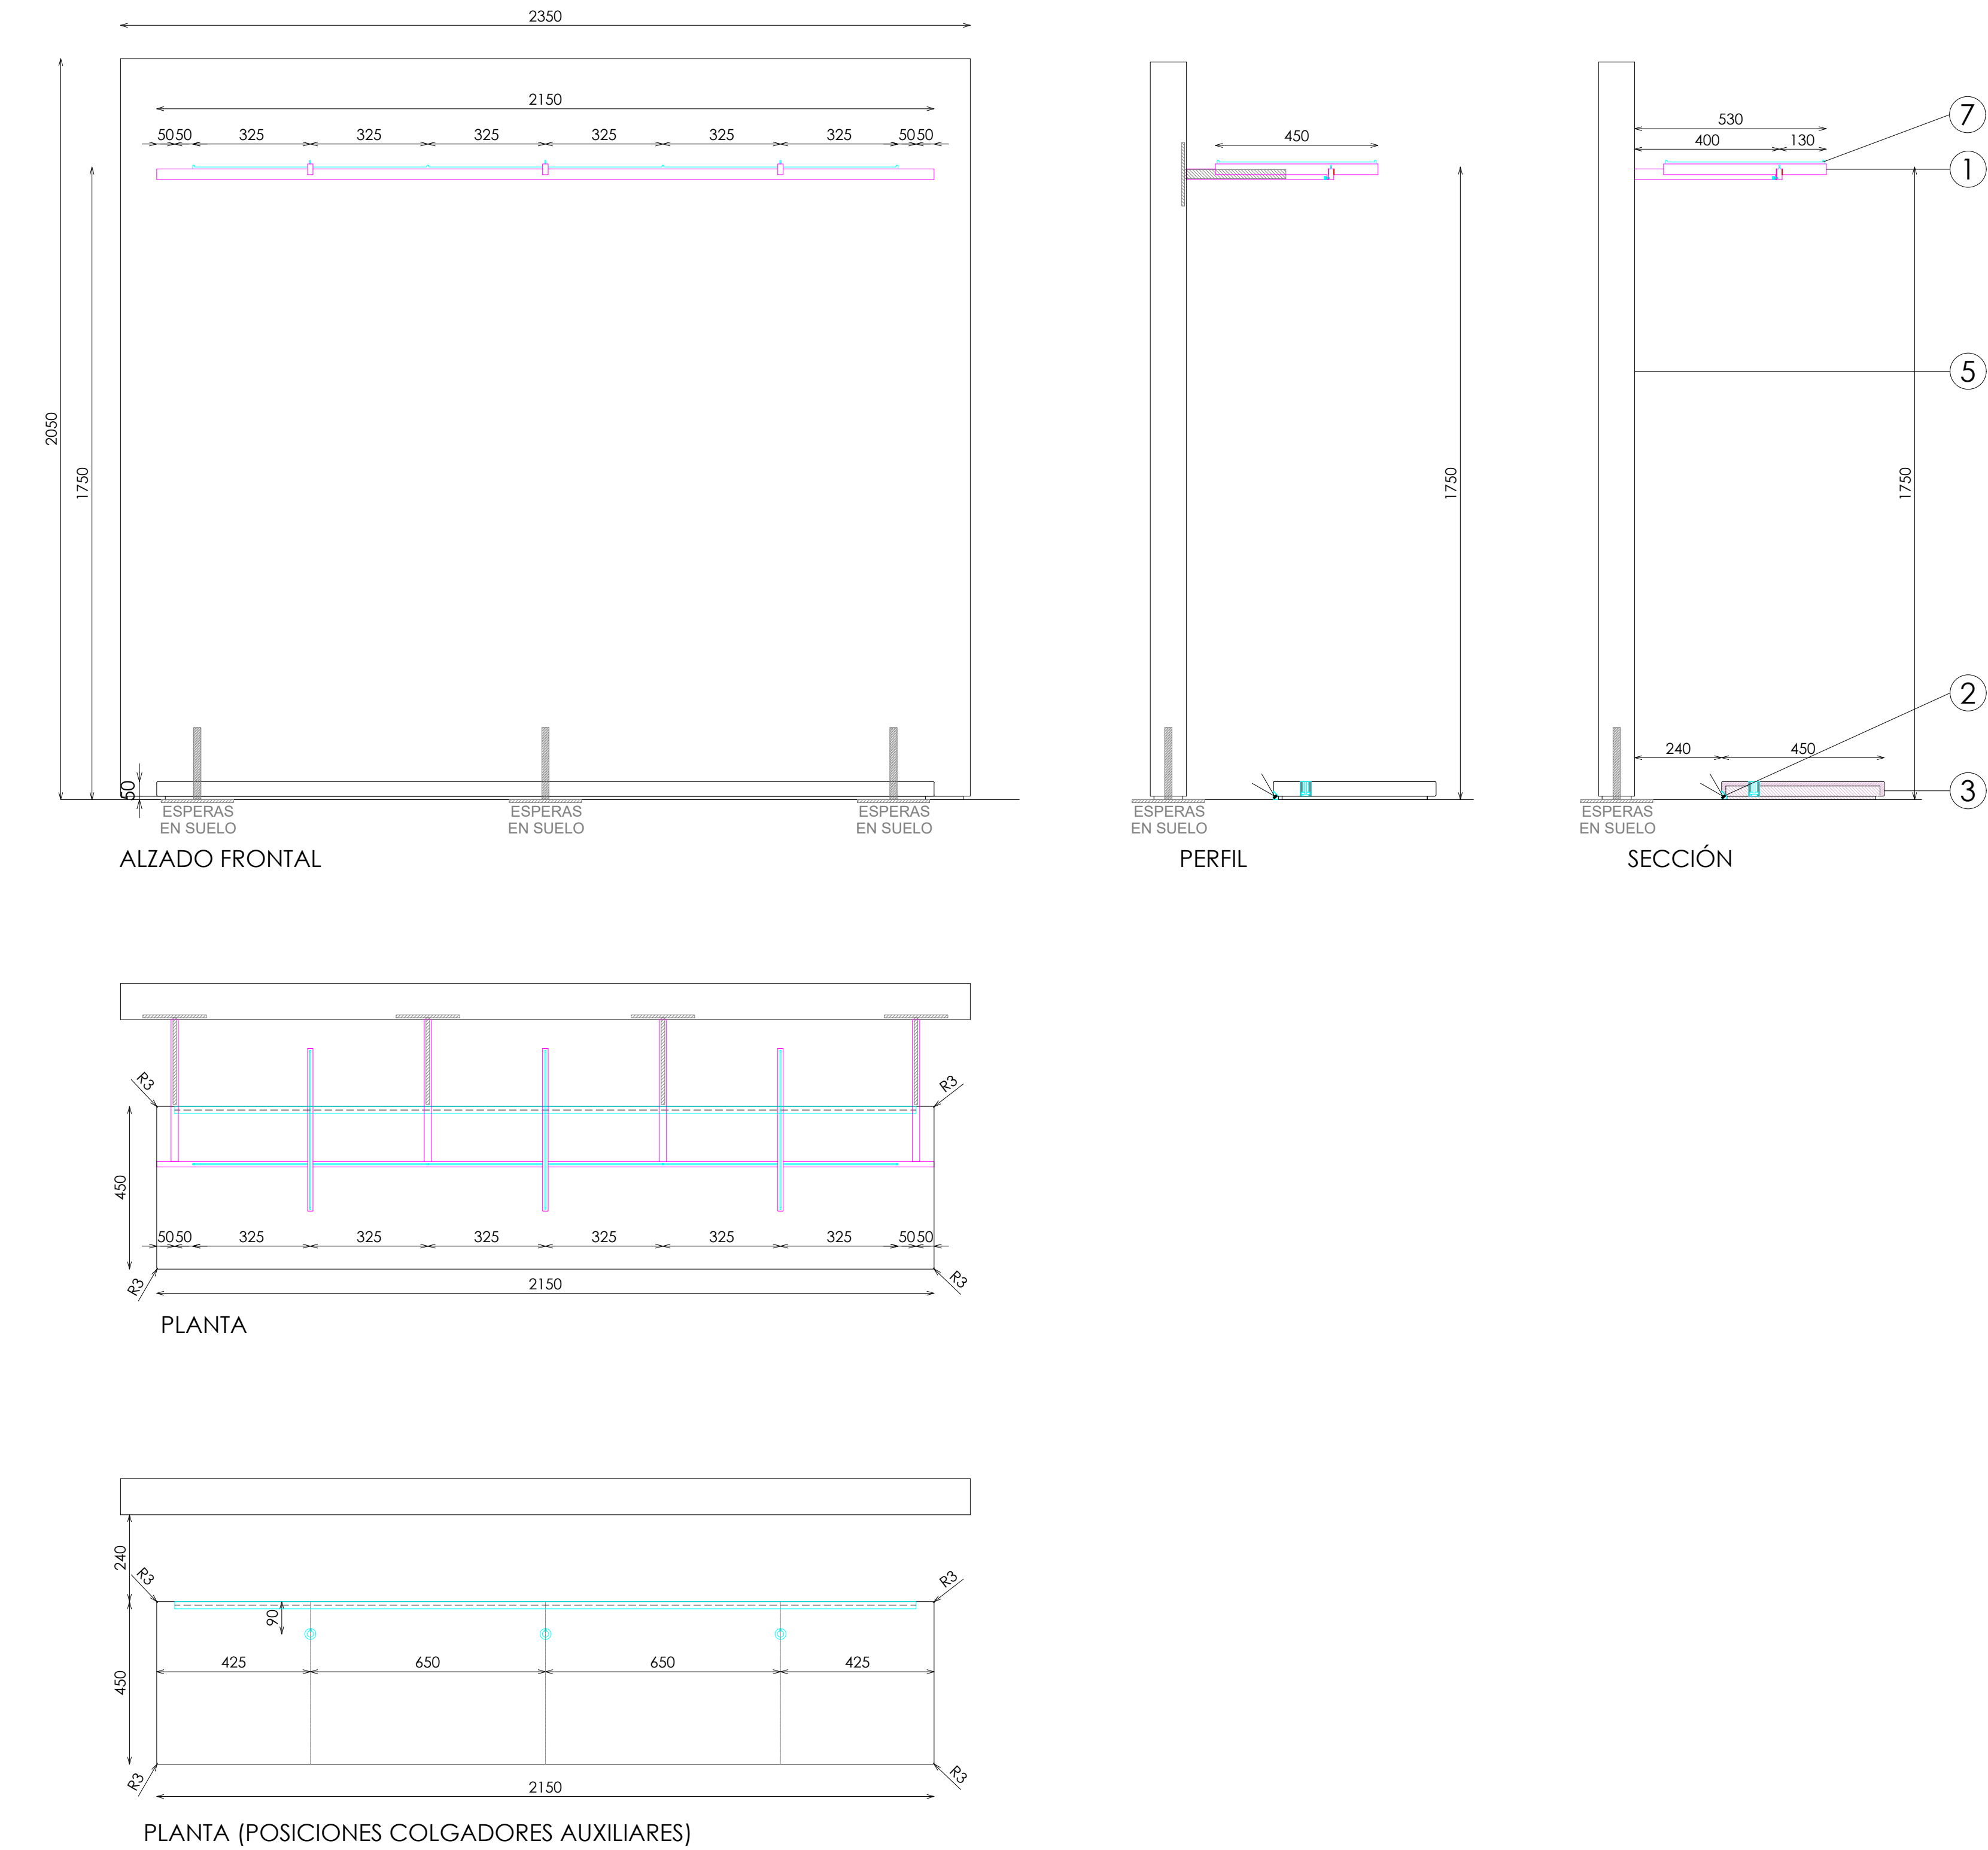


ACABADOS

- ① METAL LACADO NCS 2005-Y50R MATE. REF:2510
- ② ILUMINACION LED APOLLO PW 15W 3000°K
- ③ KRION MARFIL NATURE 0504 ARENADO FINO
- ④ PERFIL ALUMINIO LACADO NCS 2005-Y50R MATE
- ⑤ UNDORA TRAVERTINO NAVONA CREMA EXTRA MATE. REF 2509
- ⑥ LACADO NCS S2005-Y50R MATE
- ⑦ ACERO INOX SATINADO ESTANDAR. REF 2202


TAPON EXTRAIBLE TARIMA

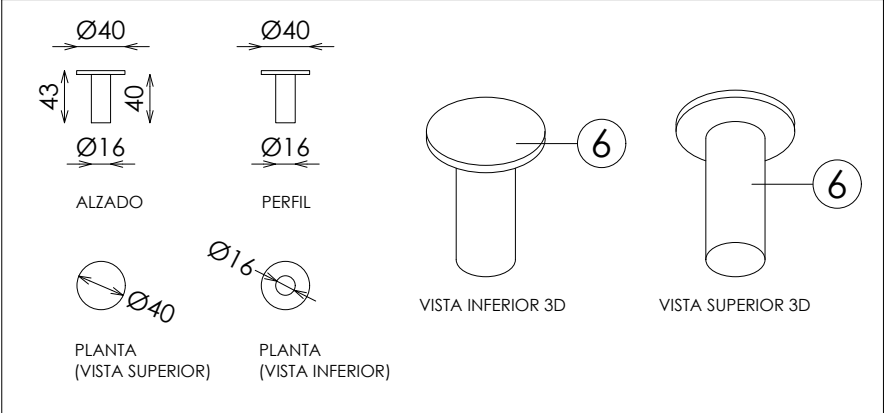


DETALLE ILUMINACION TARIMA

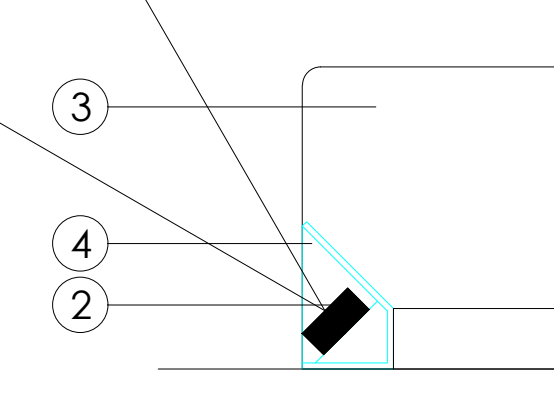


COLGADOR AUXILIAR REGULABLE TARIMA

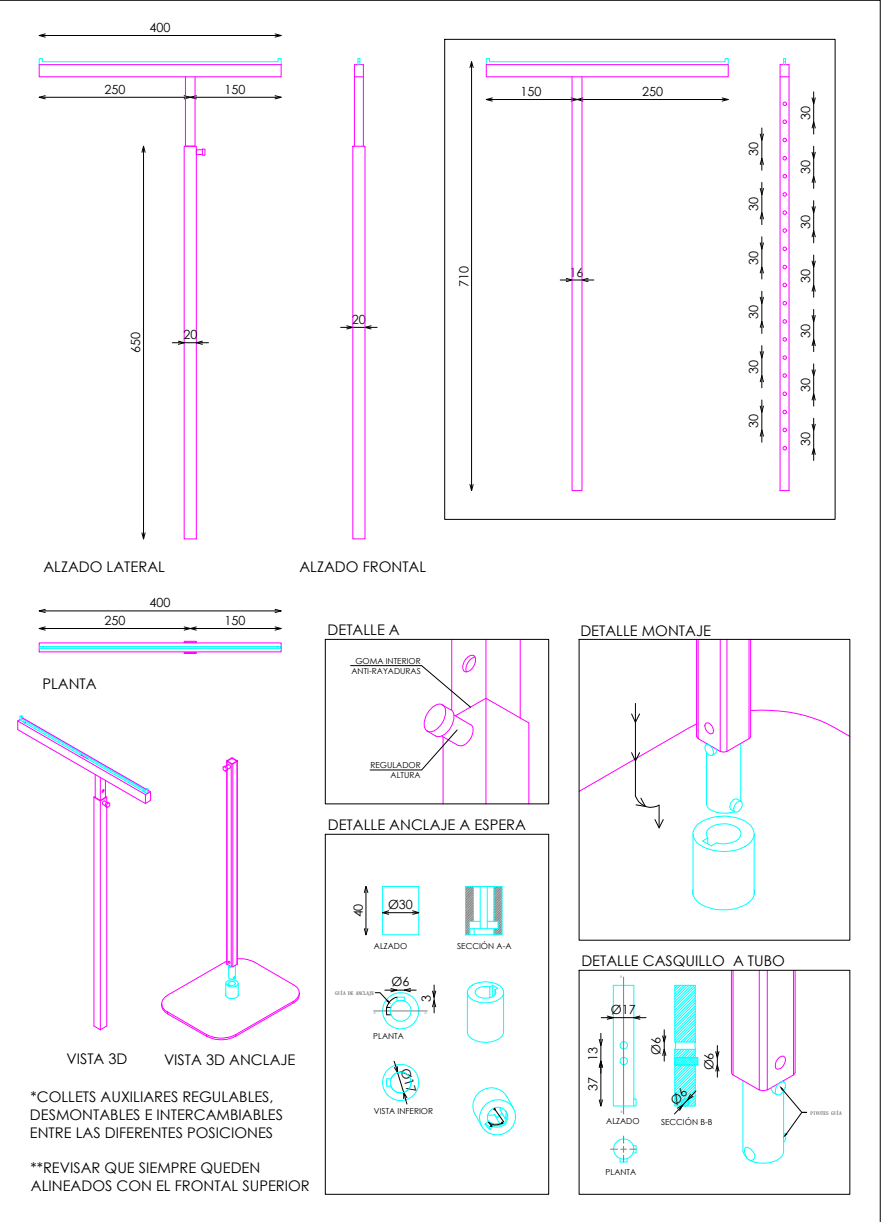


DETALLE BARRA

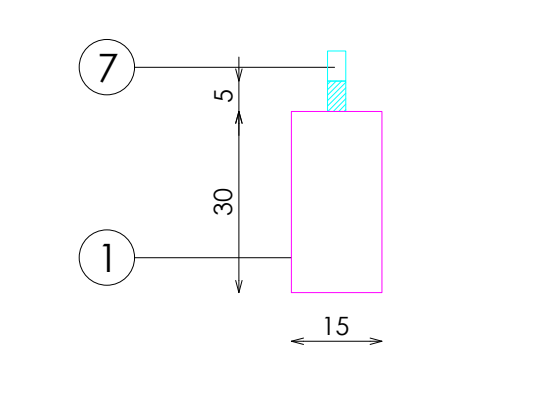


DETALLE TARIMA

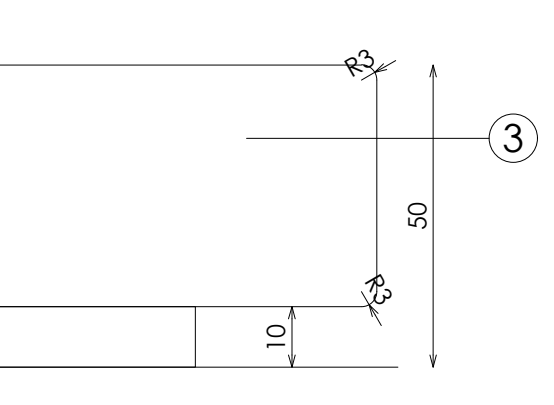

VOLUMENES H30 + H20

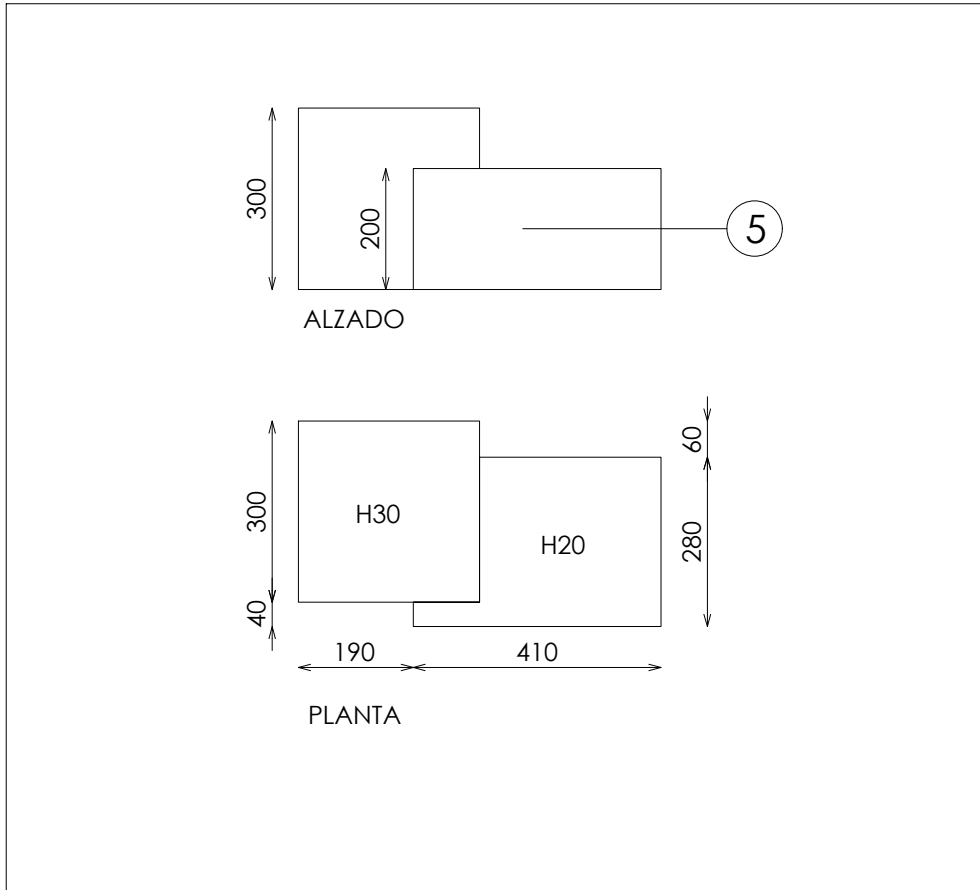

DETALLE FRONTALES EXTRAIBLES (TUBO MACIZO)

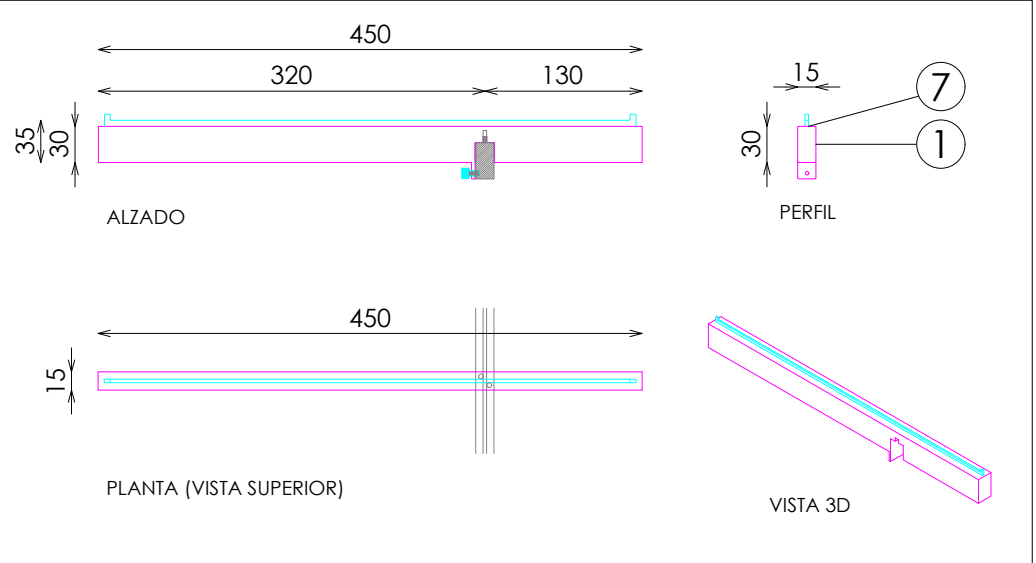

DOTACION

DESCRIPCION	Uds
COLGADOR AUXILIAR REGULABLE EN TARIMA	1
TAPON EXTRAIBLE TARIMA	3
FRONTAL EXTRAIBLE	3
VOLUMENES H30 + H20	1