
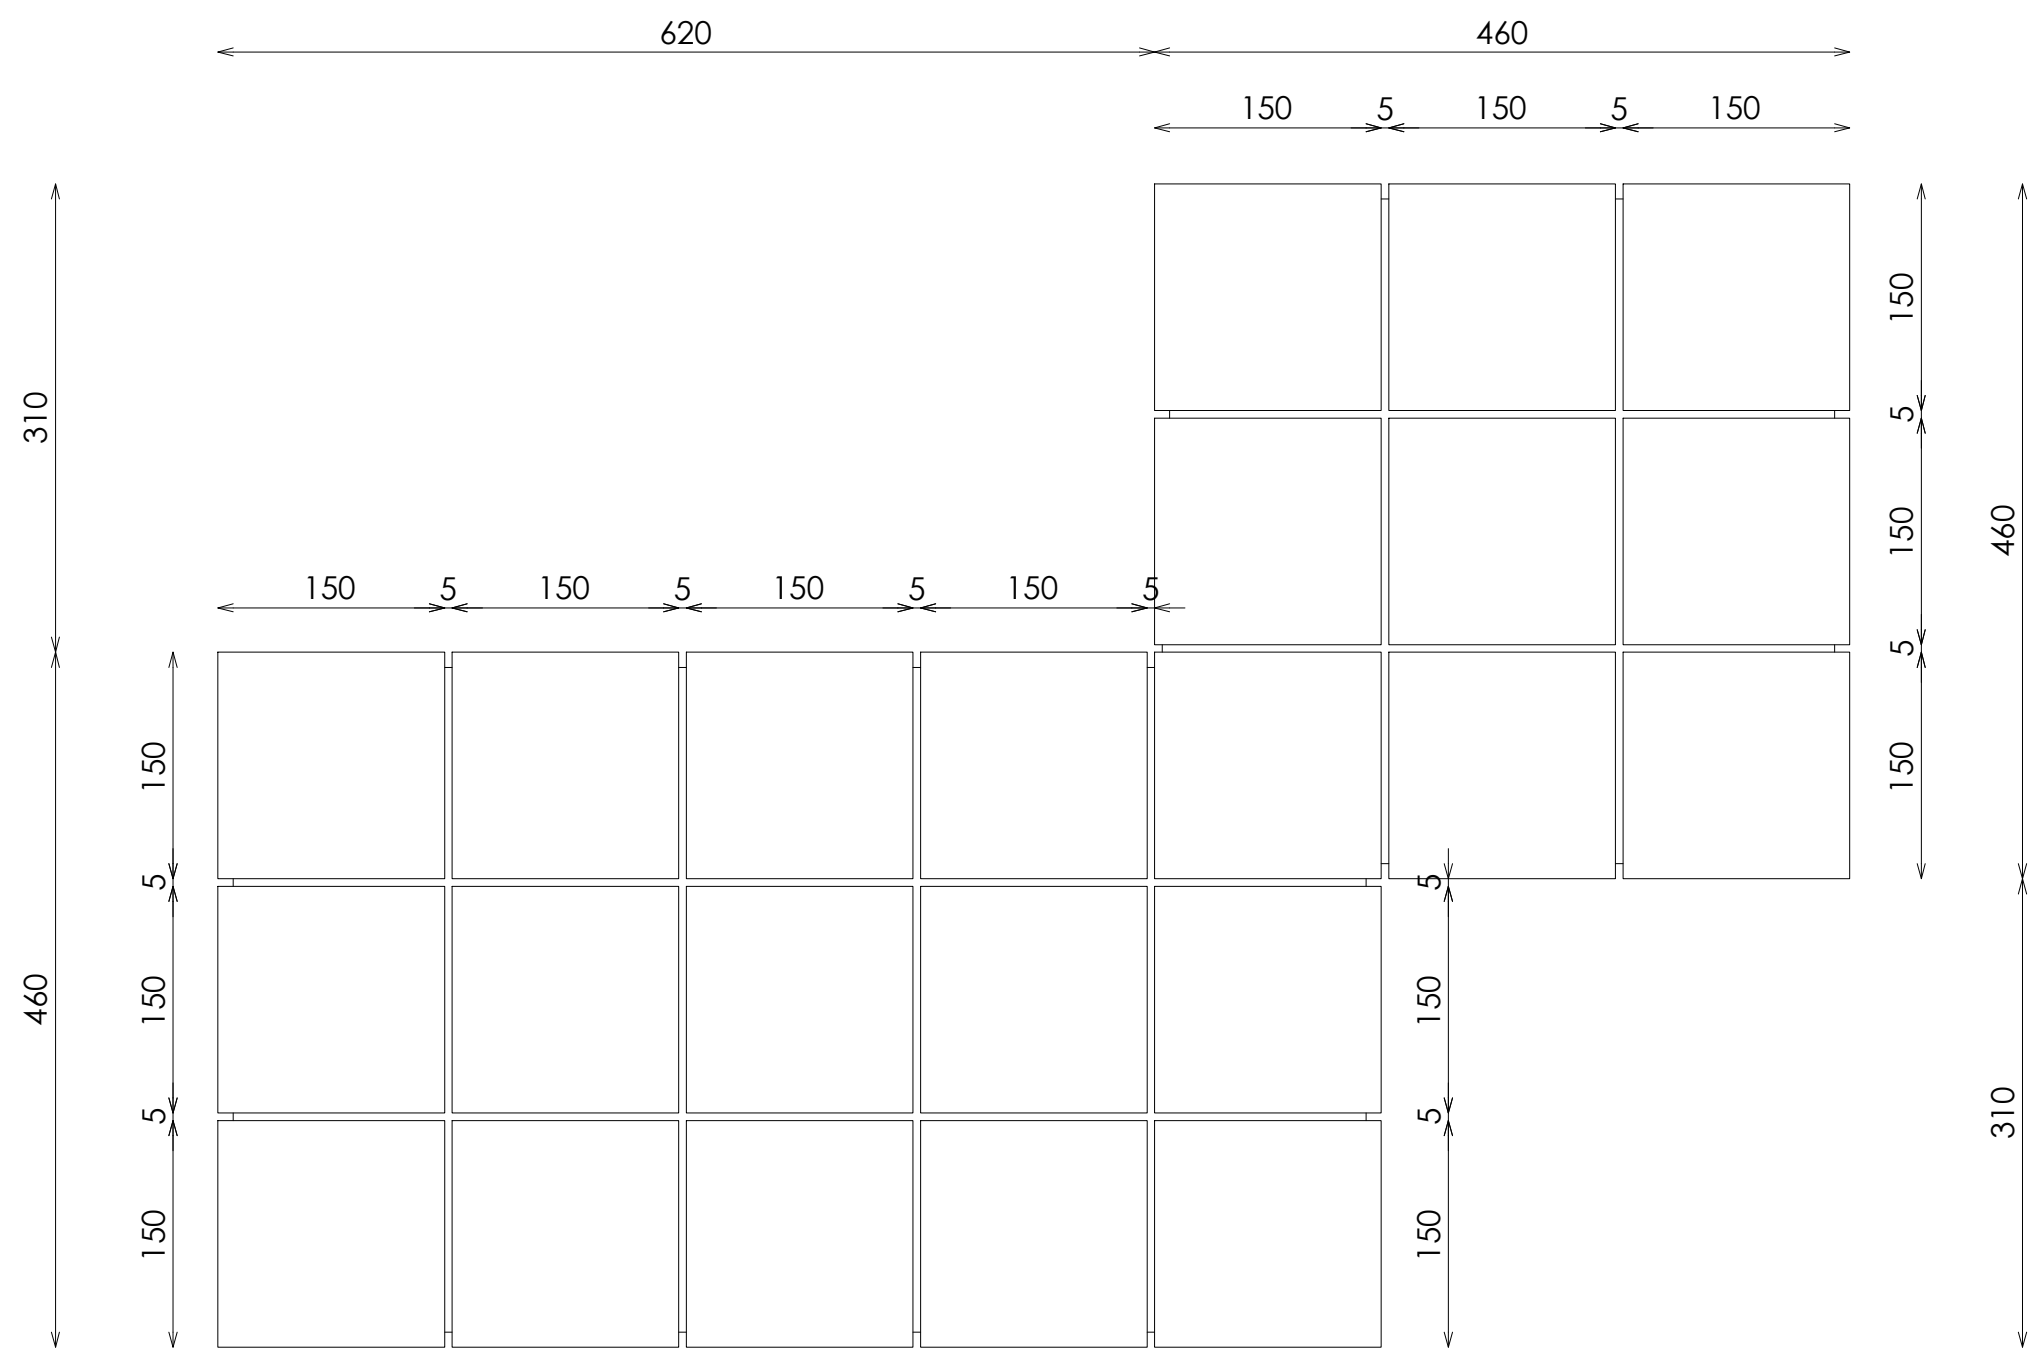



ACABADOS

- ① DM ACABADO RESINA BELGA REF:2219

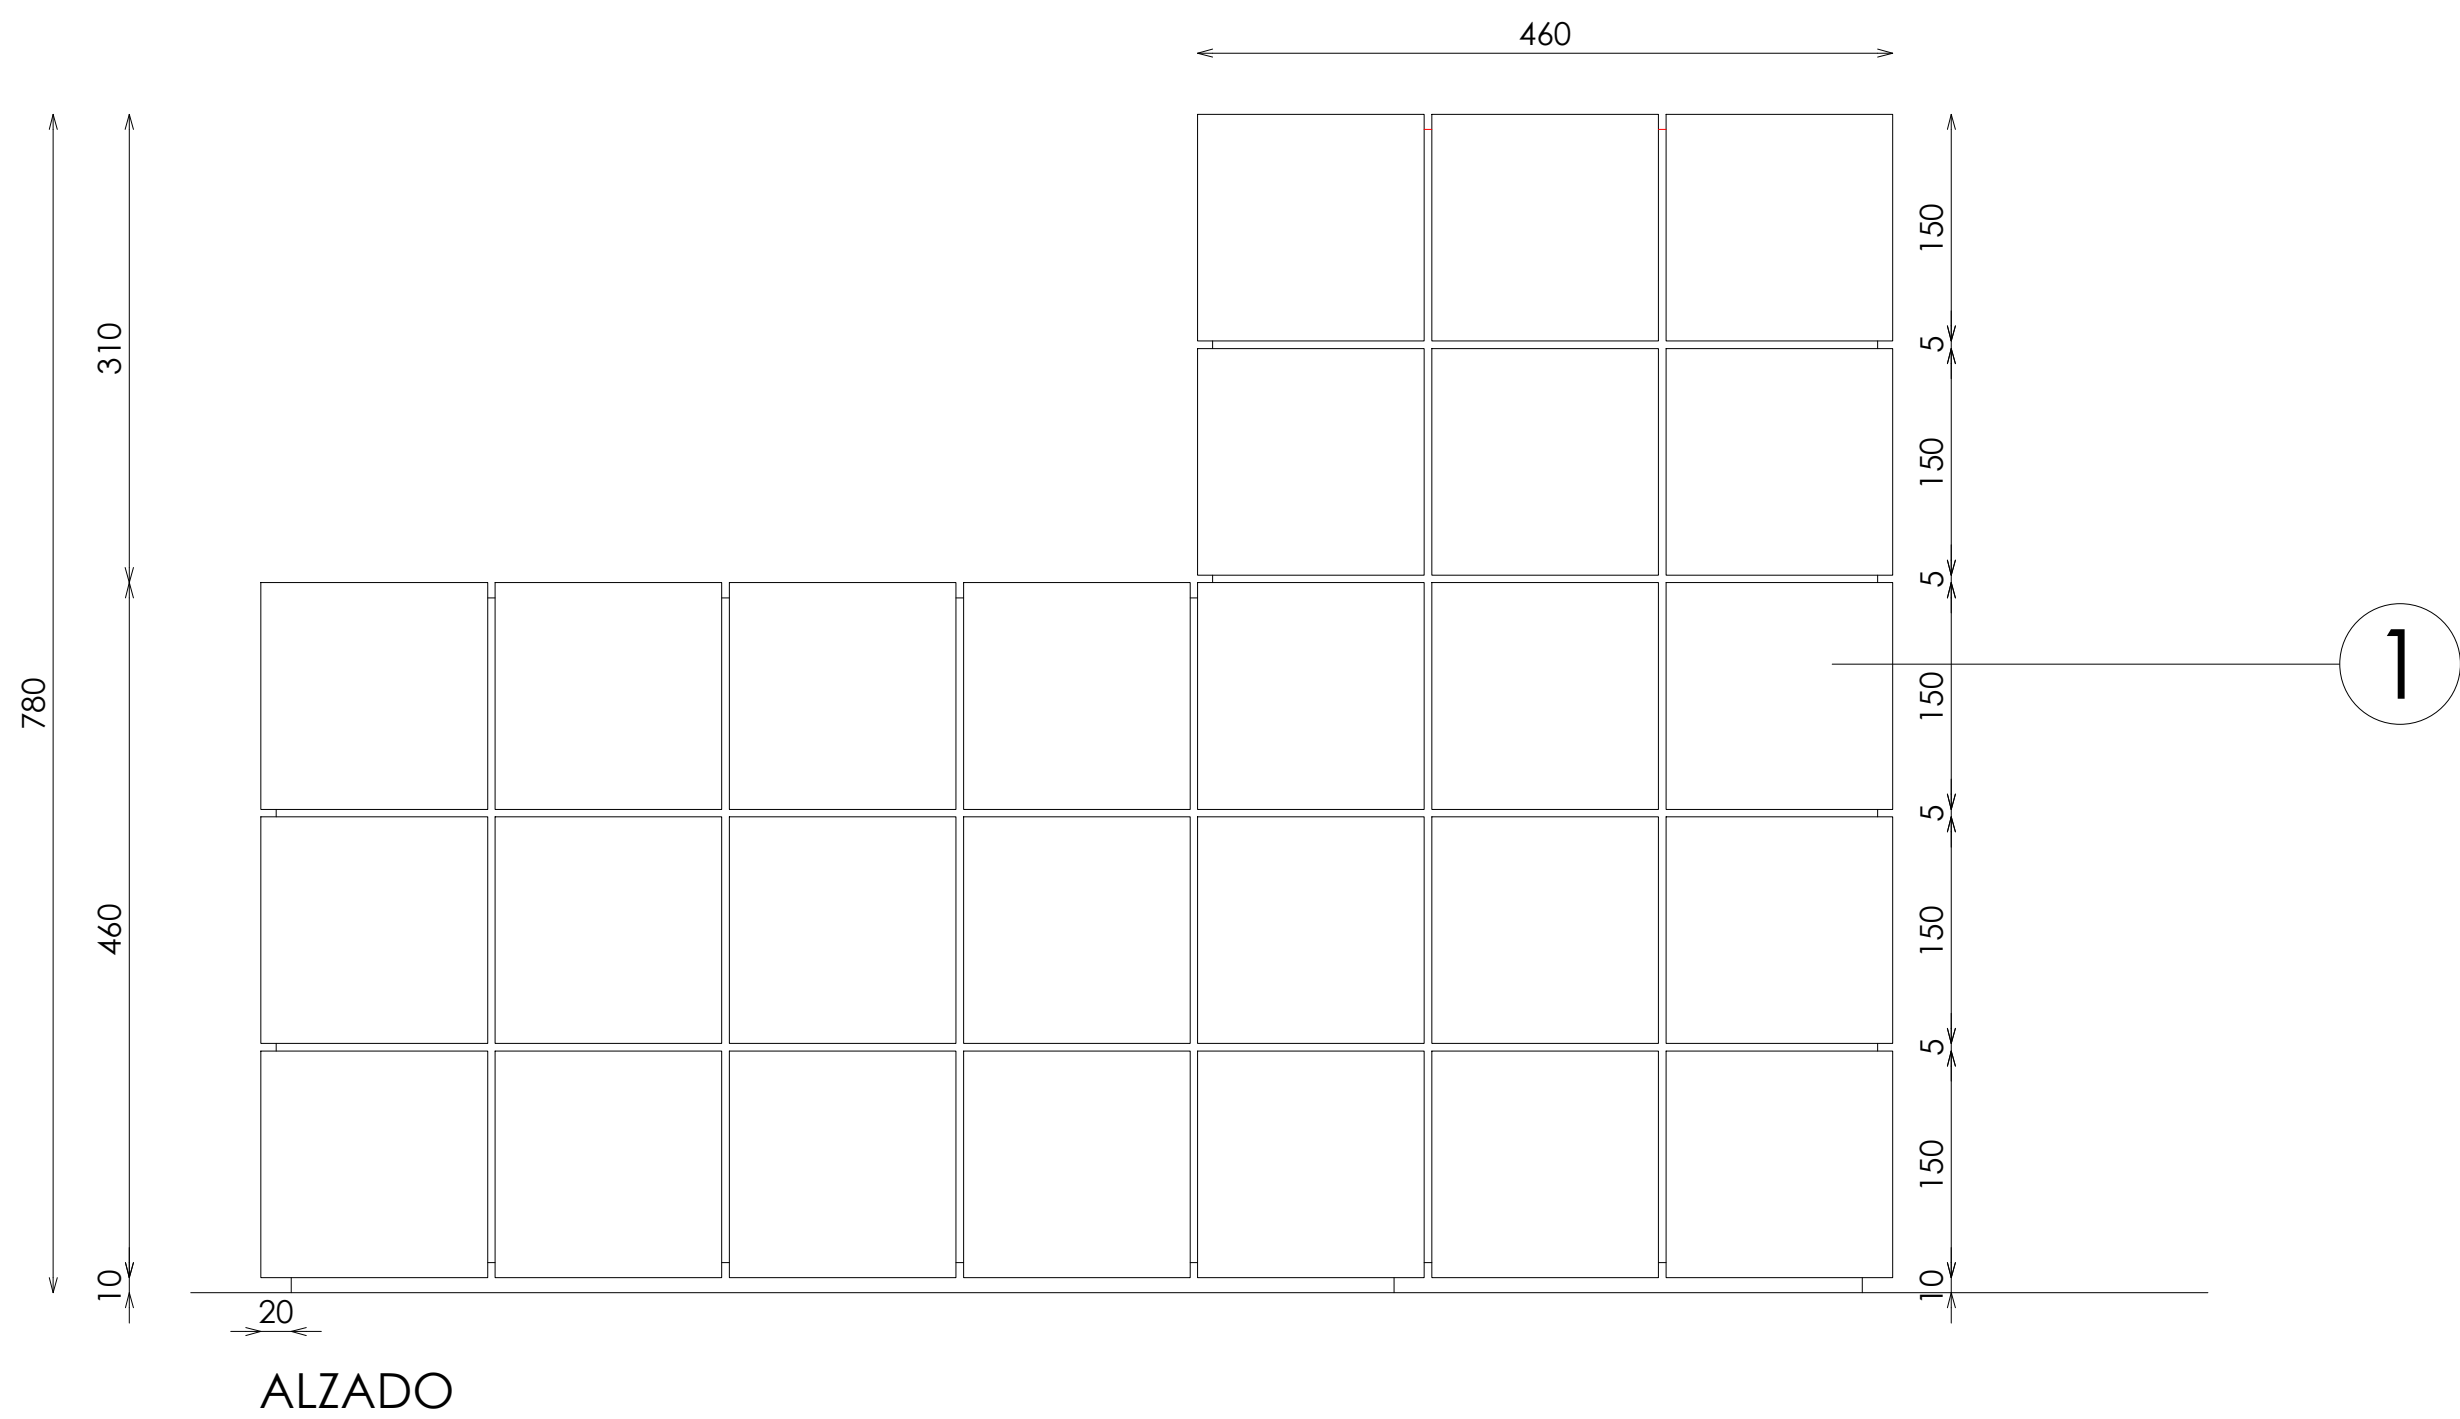

PLANTA

DOTACION BANDEJA 300x200x40mm

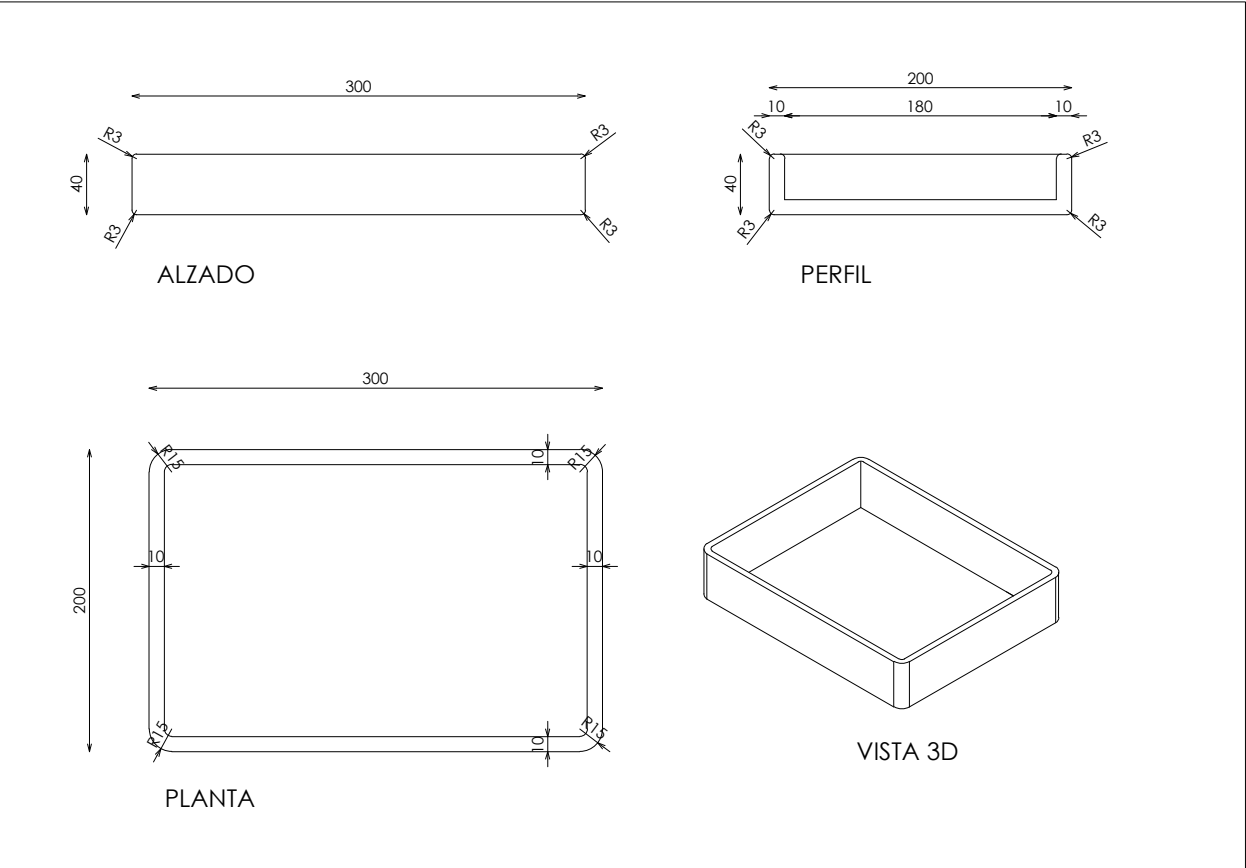

DOTACION

DESCRIPCION	Uds
BANDEJA 300x200x40mm	2