



ACABADOS


- ① METAL LACADO NCS 2005-Y50R MATE. REF:2510
- ② DM ACABADO RESINA BELGA REF:2219

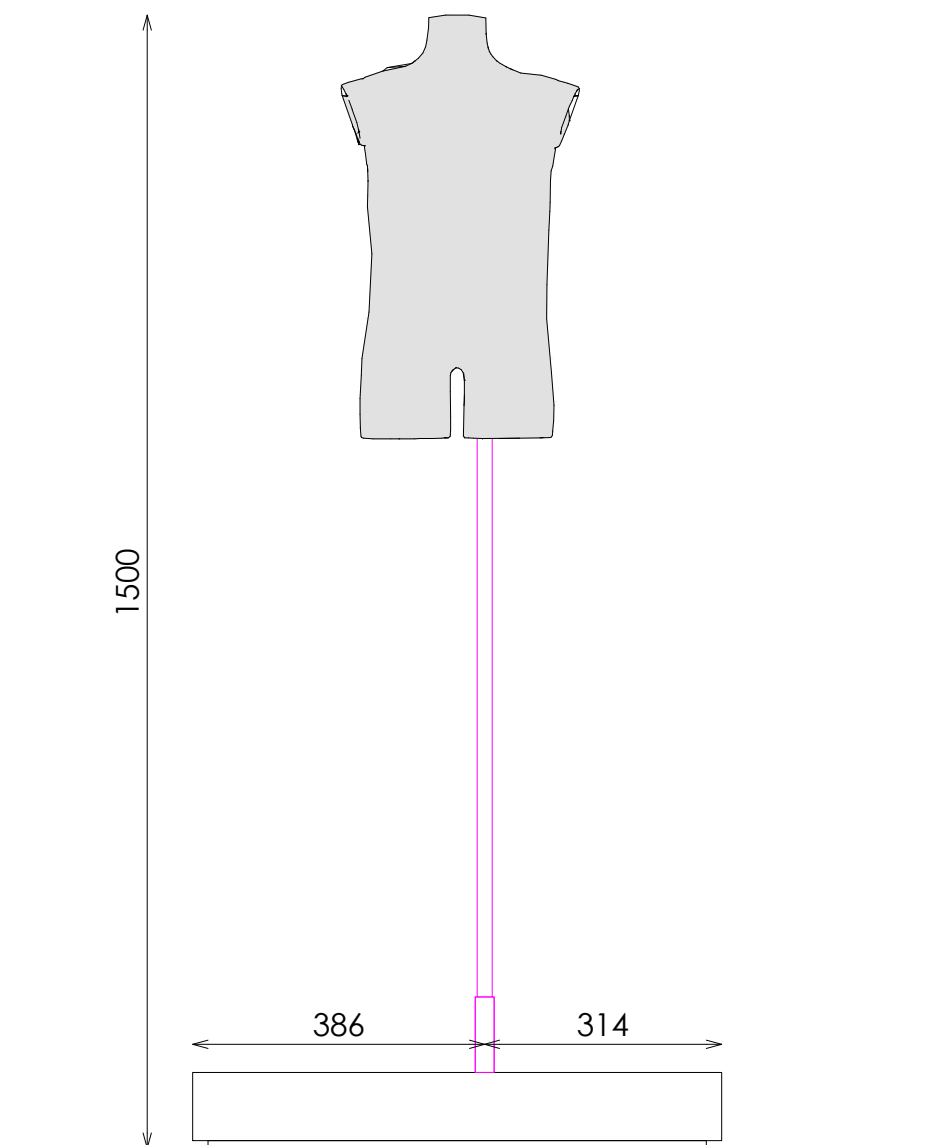


PERFIL

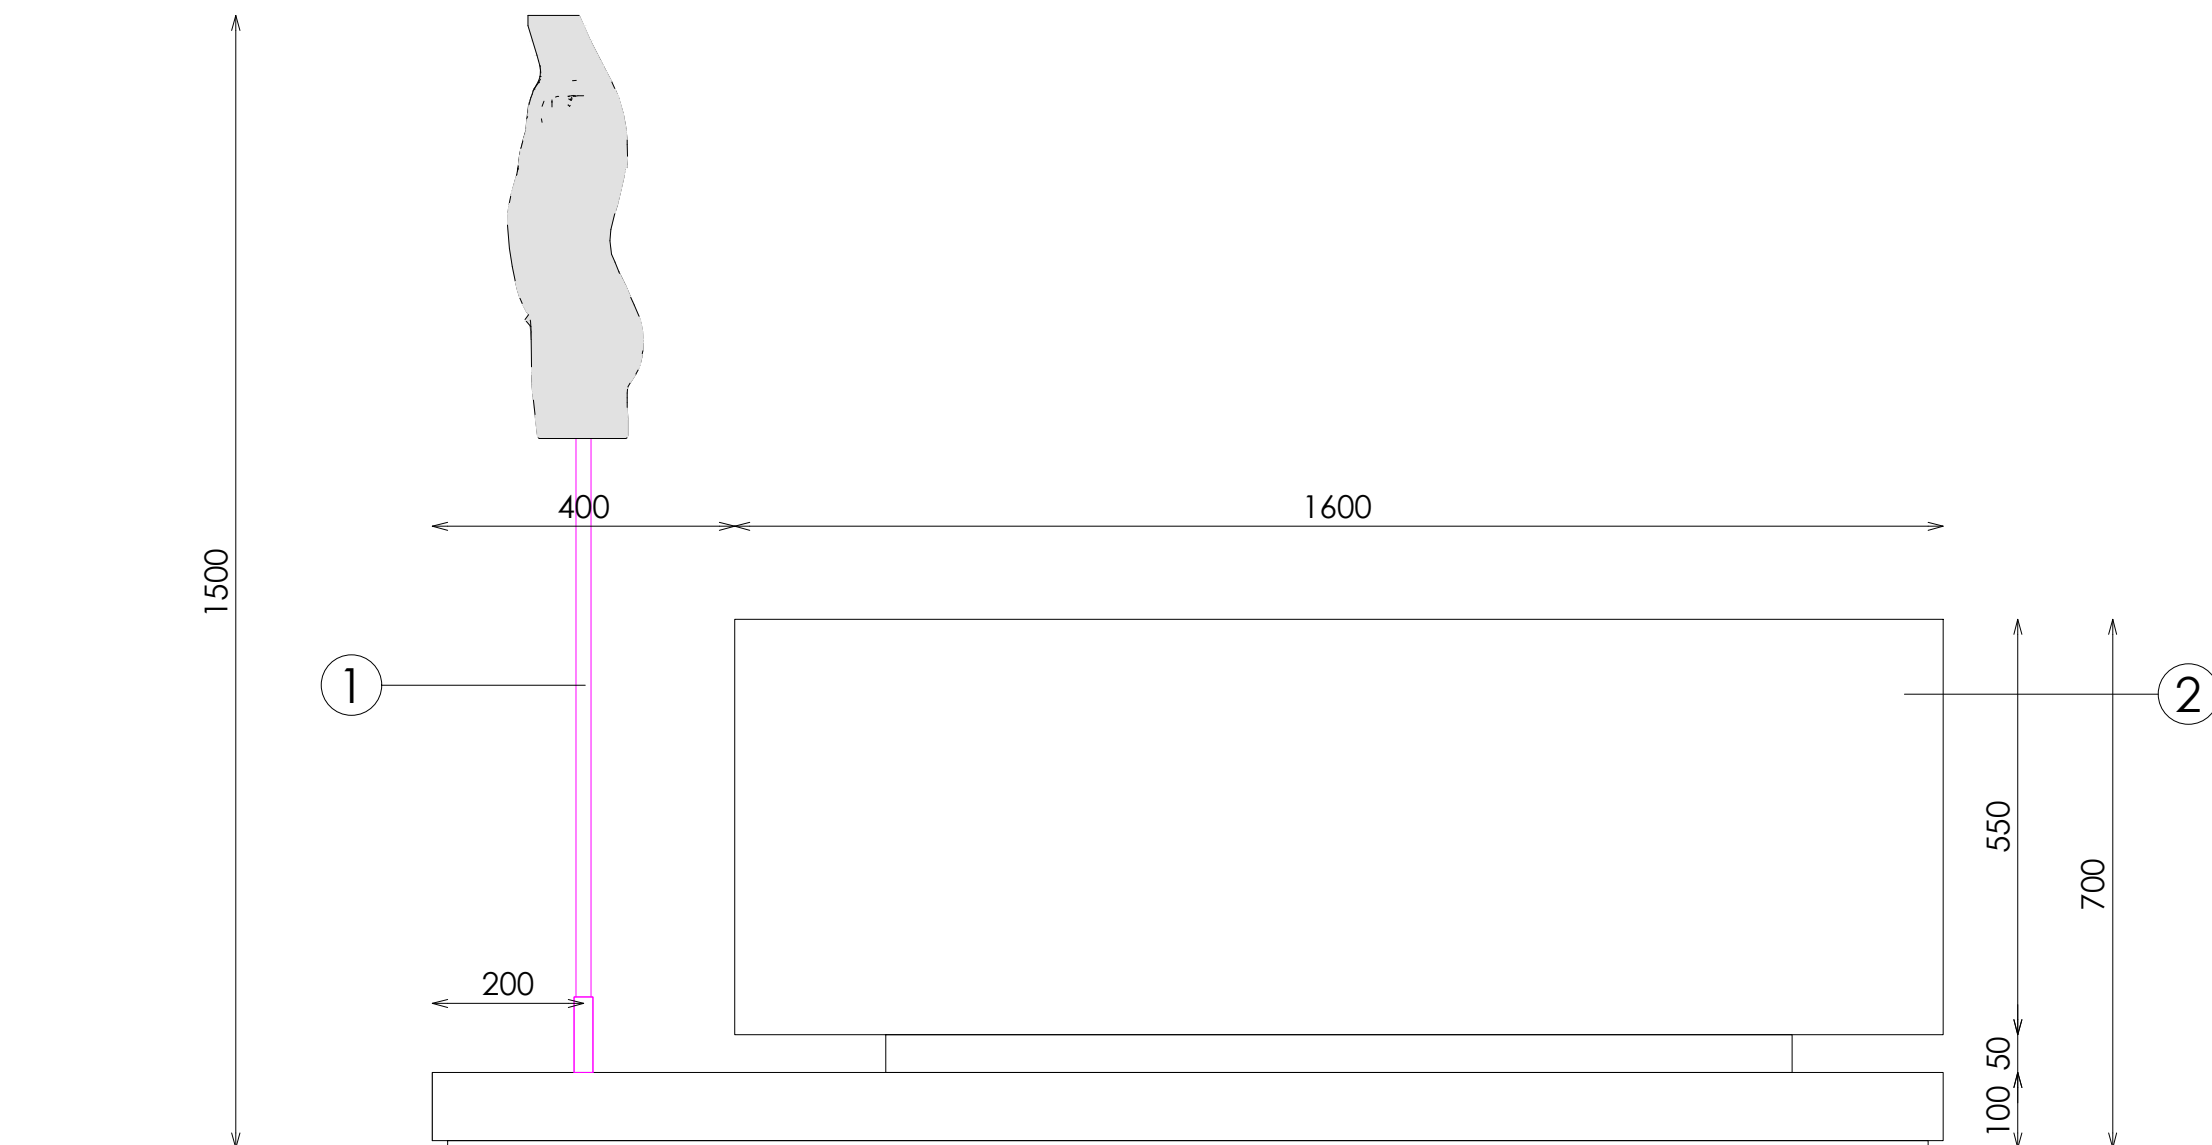

ALZADO

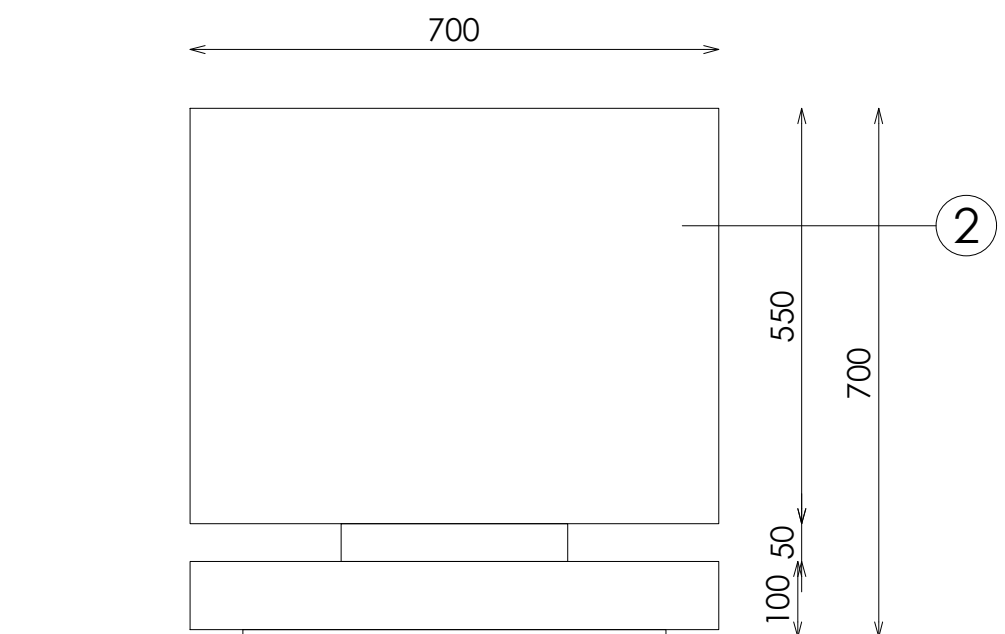

PERFIL

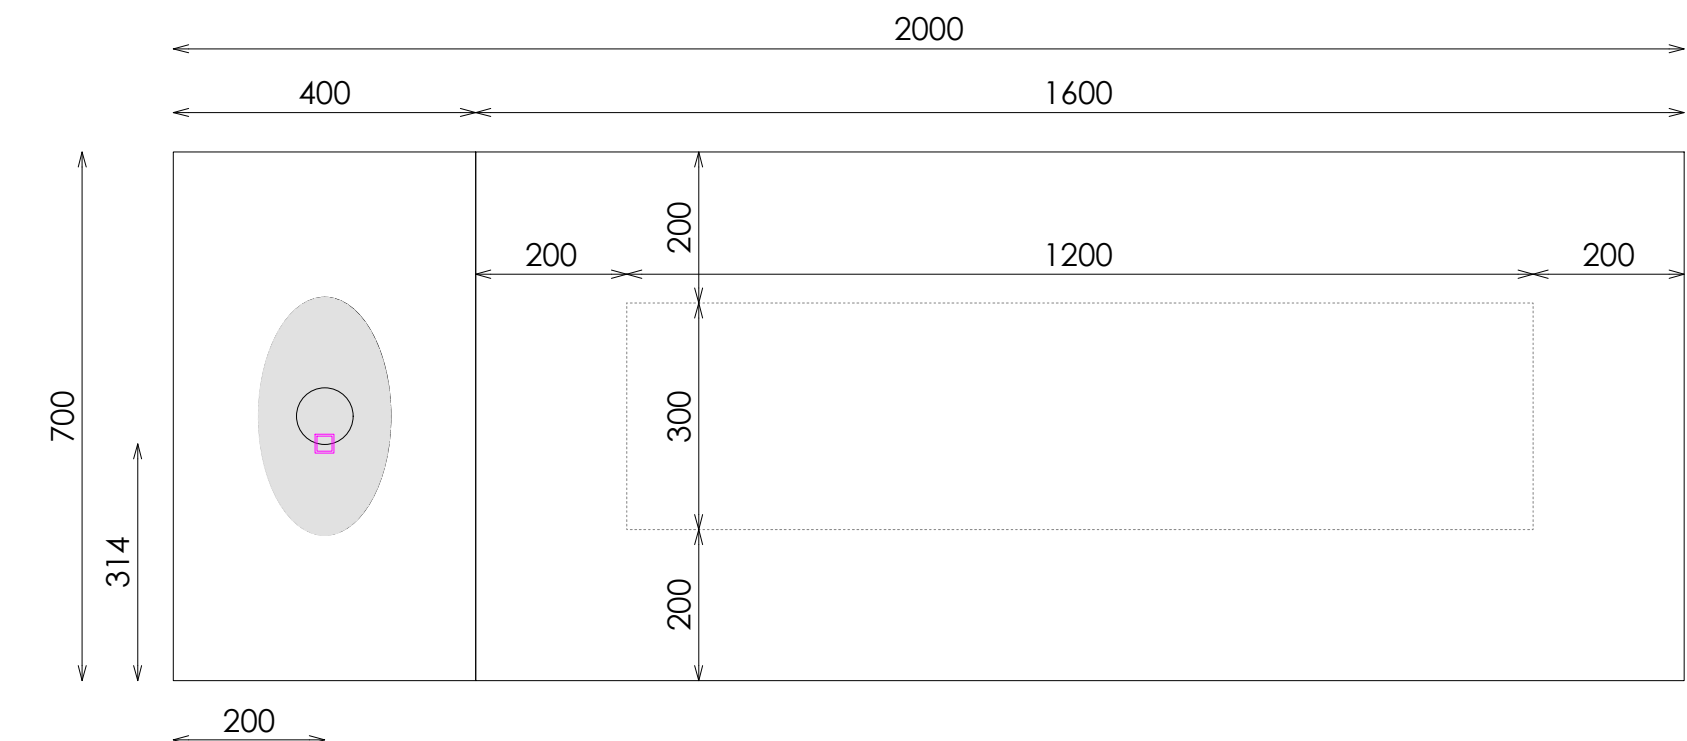

PLANTA