

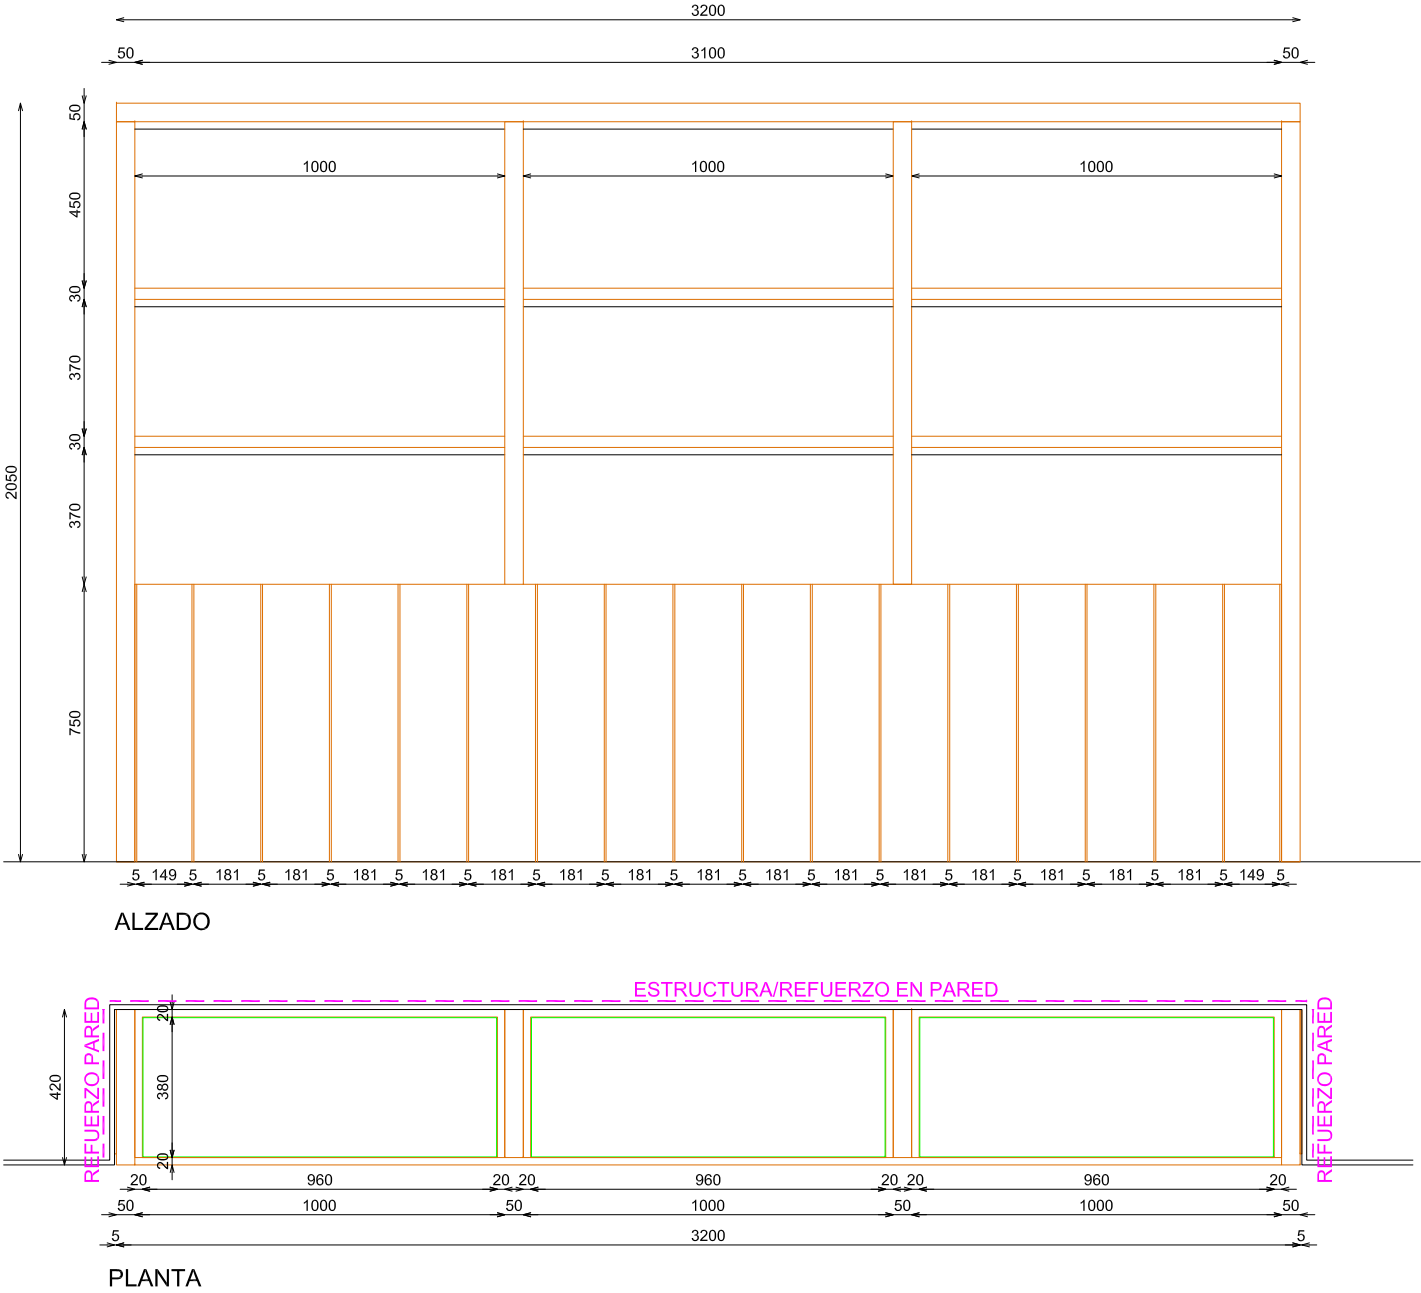
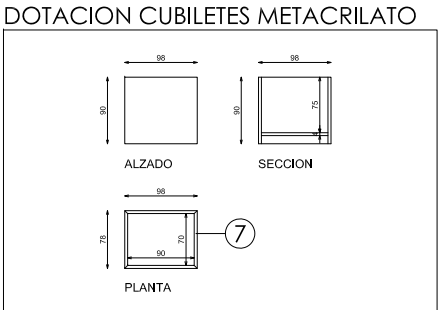
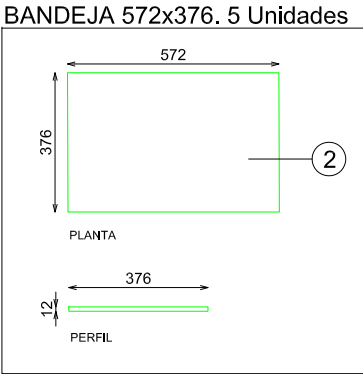
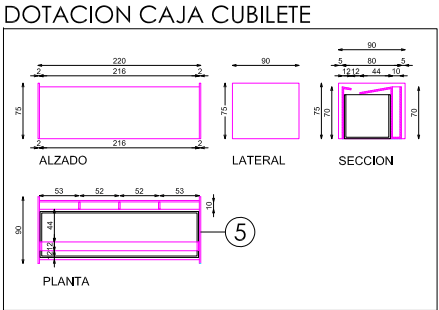


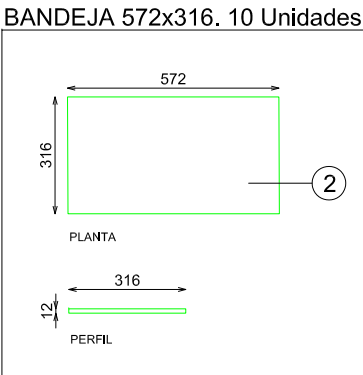

- ACABADOS
- ① MADERA PINO BROCHEADA NEGRA. REF:2503
 - ② KRION ASTEROID WHITE A101 LISO MATE (LIJA 240)
 - ③ ILUMINACION LED APOLLO PW 15W 3000°K
 - ④ ACABADO PARED
 - ⑤ METAL LACADO NEGRO PINTURA POLVO 0102. REF:2505
 - ⑥ MADERA ENTABILLADA PINO BROCHEADA NEGRA. REF:2503
 - ⑦ METACRILATO TRANSPARENTE

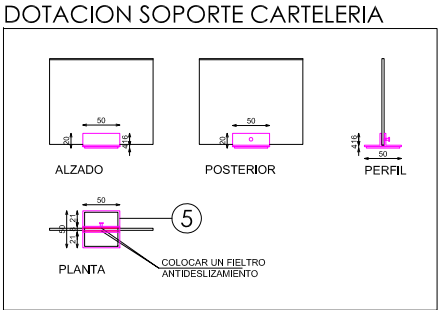

DOTACION	
DESCRIPCION	Uds
CAJA CUBILETE	3
SOPORTE CARTELERIA	3
CUBILETES METACRILATO	3

E: 1_20

Código: 25PSEMP103A_ESP 320_H205
Matrícula: Sp-Perfumeria Perimetral 382 Madera Negra 225A_ESP 320_H205
Versión: A
Fecha: 18/06/2025
Imagen: 225

Sp- Perfumeria Perimetral 382 Madera Negra 225A_ESP 320_H205
ESP (VER HOJA DE CATALOGO)

BLOQUE

Pag: 1_1

STUDIOZARA