



ACABADOS


- 1
- METAL LACADO NEGRO PINTURA POLVO 0102. REF:2505
- 2
- PERCHA QUIZ (ATREZZO)

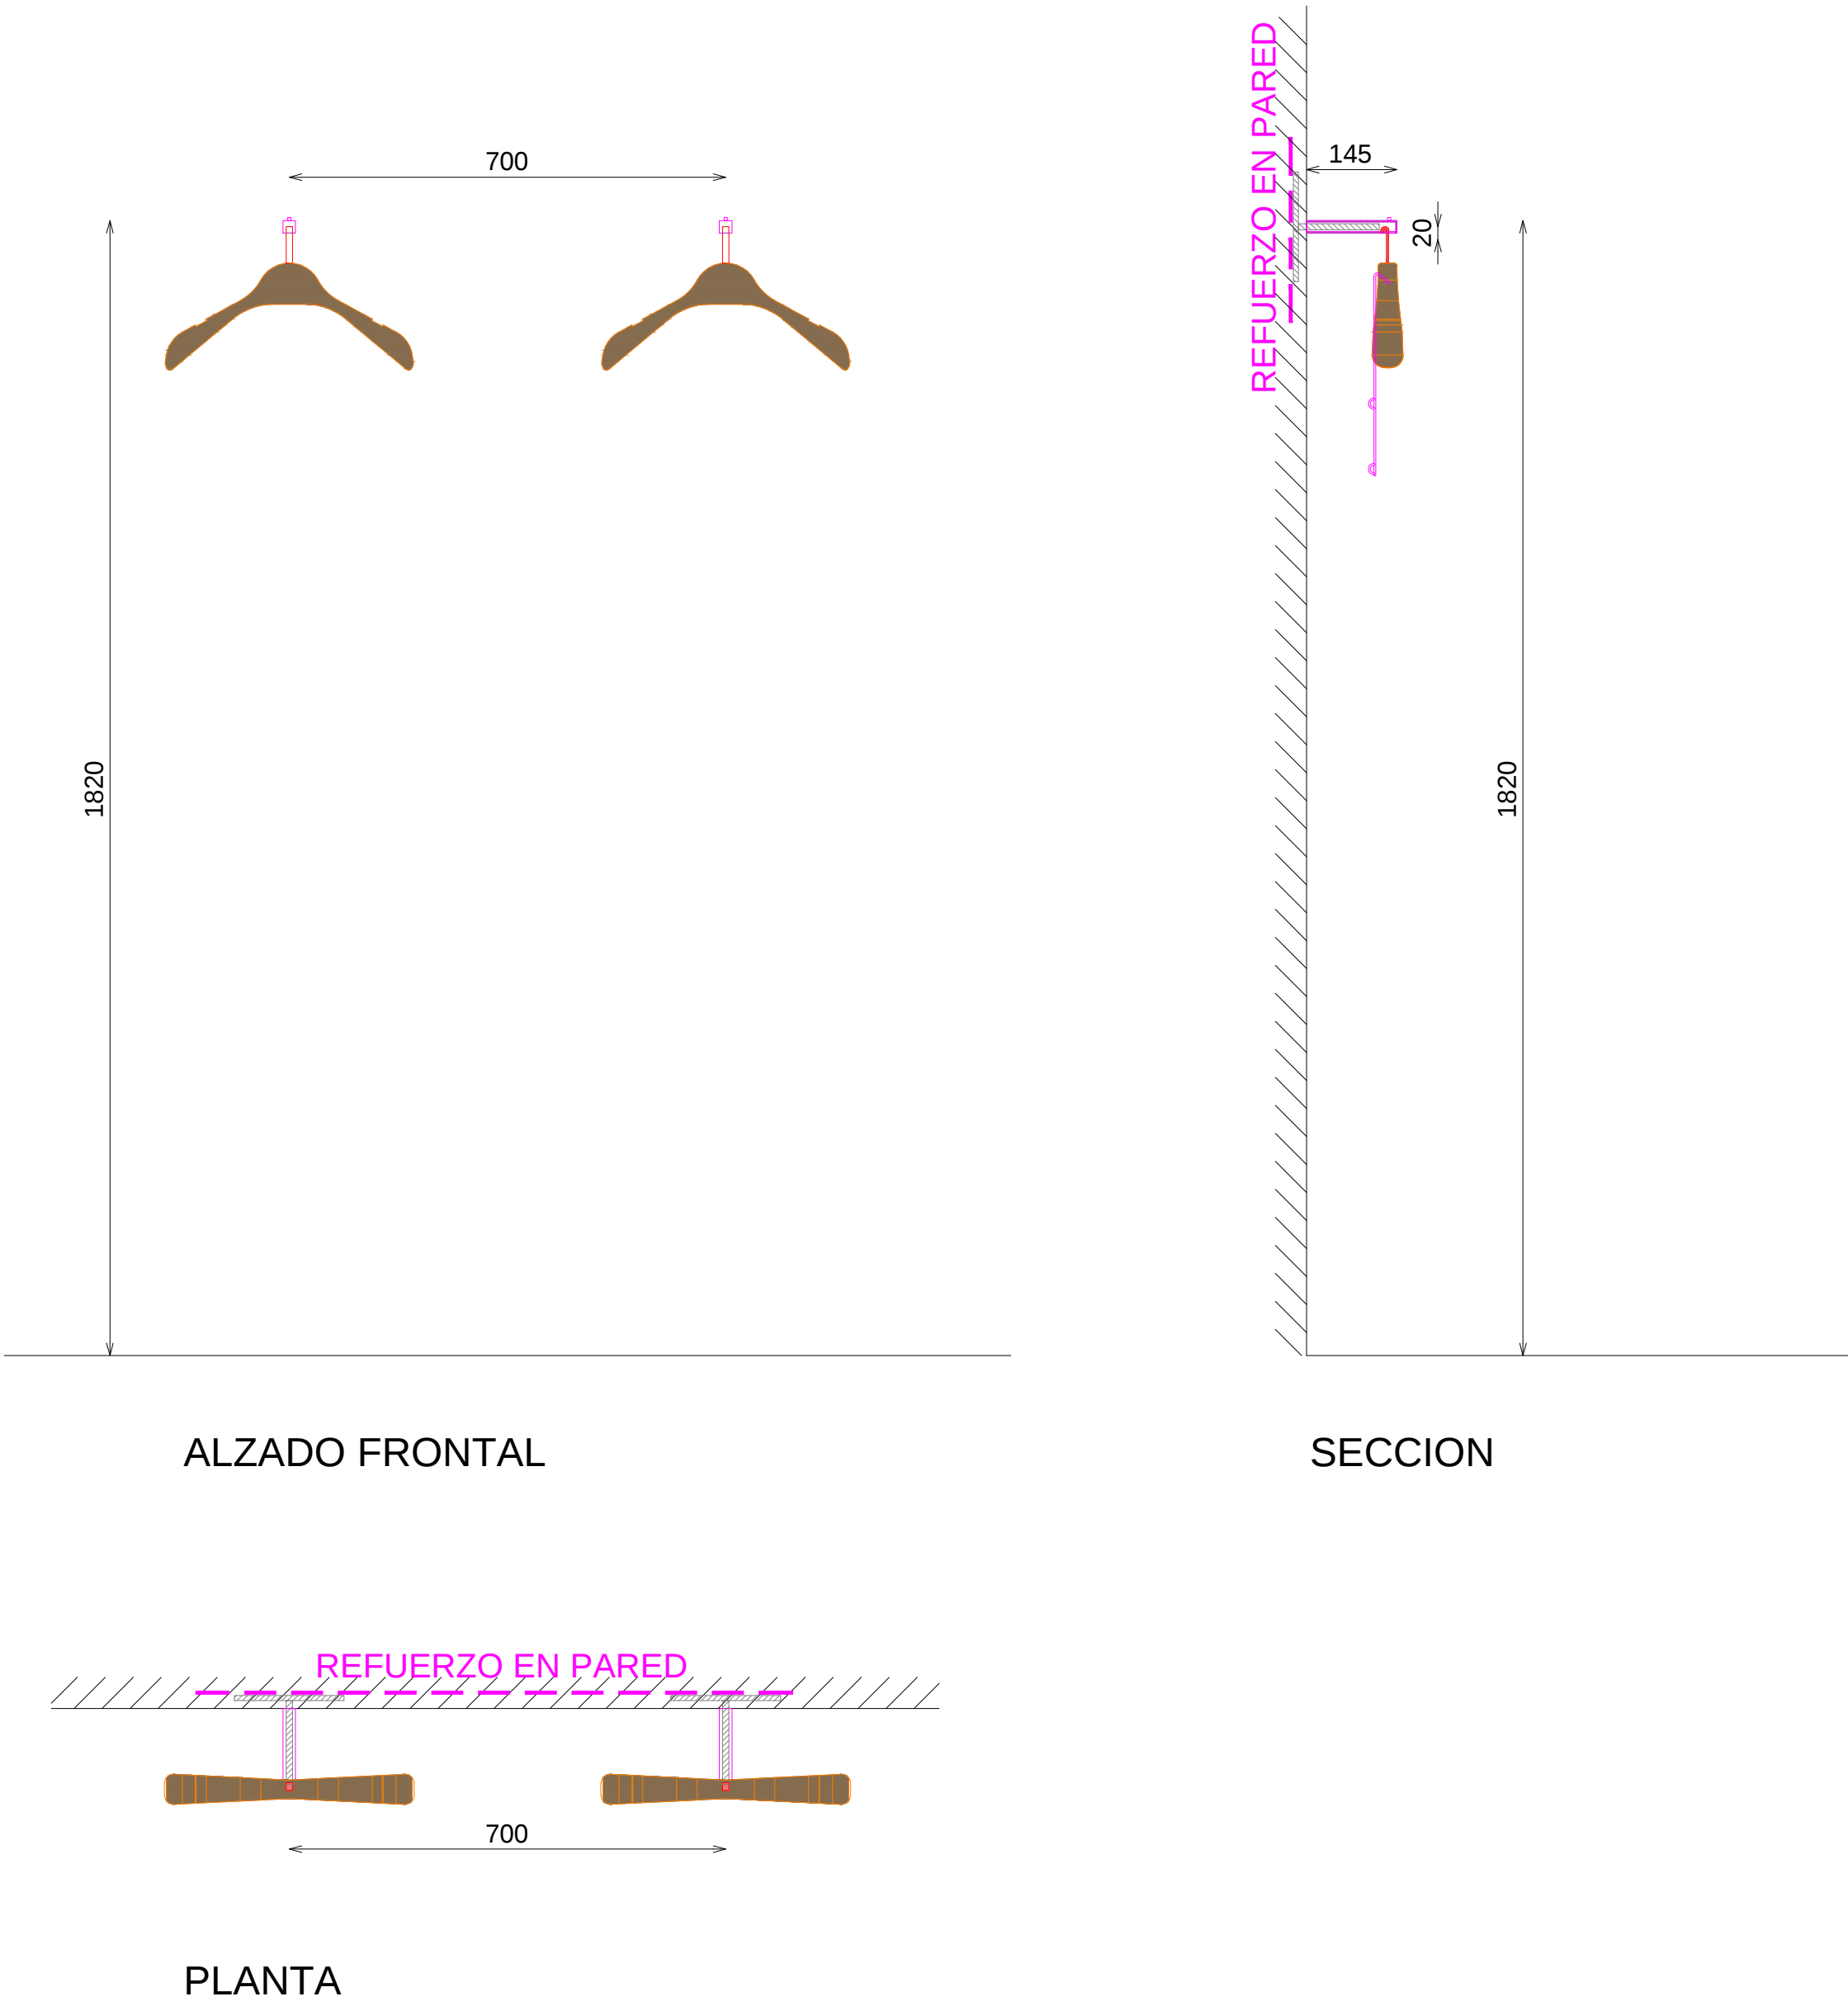


DETALLE A

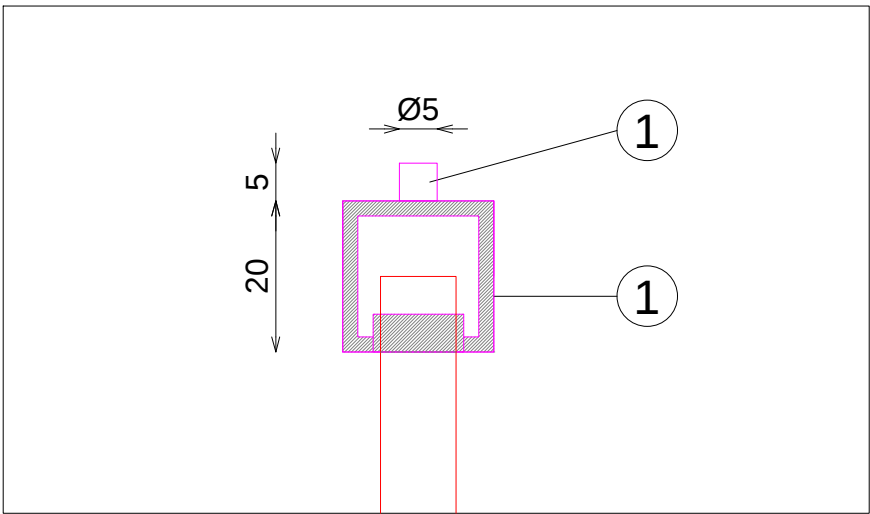


DETALLE TUBO SUPERIOR

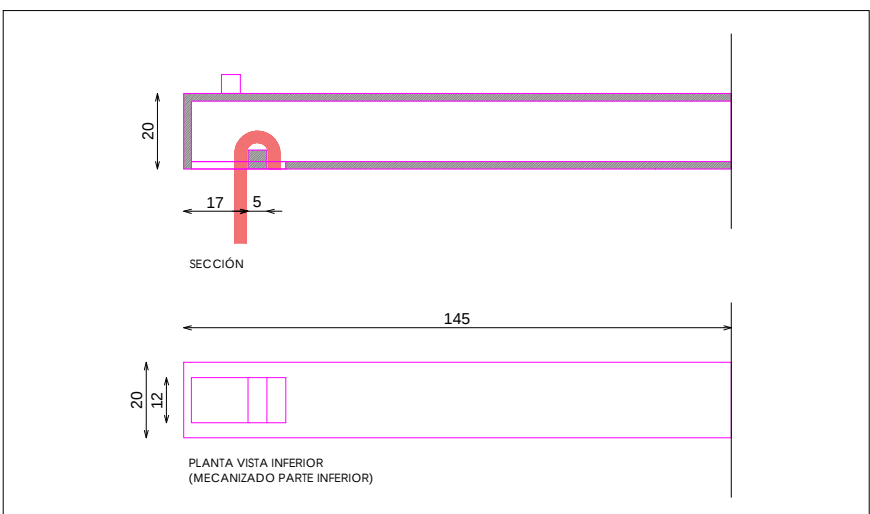

DOTACION SILUETA PERCHAS

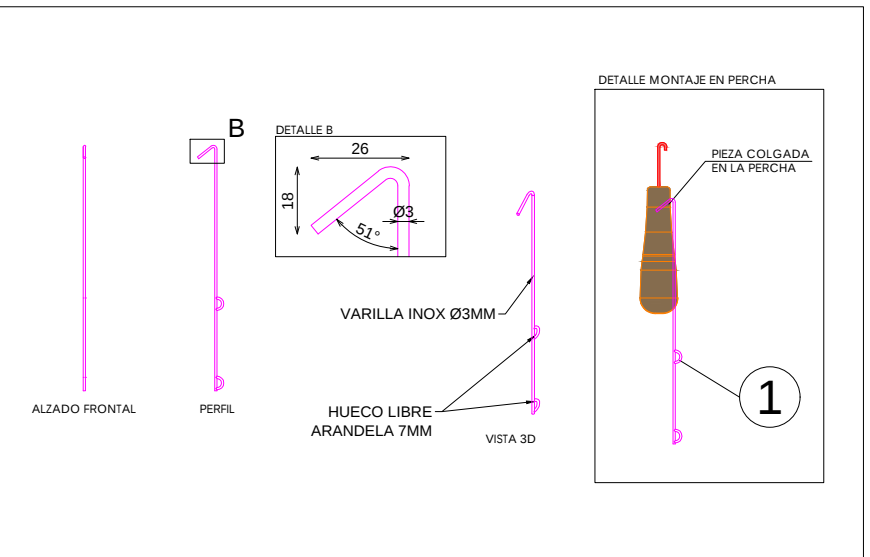

DOTACION PERCHA QUIZ ATREZZO

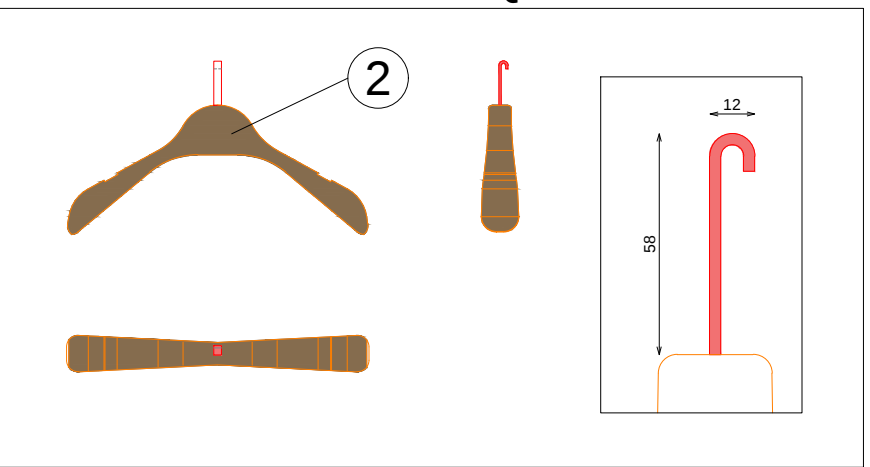

DOTACION

DESCRIPCION	Uds
PERCHA QUIZ (ATREZZO)	2
SILUETA PERCHA	20