

CONDITIONS: Contractors, vendors & consultants must verify all dimensions on site and notify this Solution Centre any discrepancies prior to carry out works. Written dimensions take precedence overscaled dimensions.

承包商、建材商&施工顾问等必须现场确认所有的尺寸,如有任何尺寸差异请在作业前通知本设计单位,未经允许,请勿擅自改动图纸,恺慕设计保留对图纸的最终解释权。

AIM architecture retains copyright on this drawing.
恺幕设计保留最终图纸版权。

客户 / CLIENT:

飒拉商业（上海）有限公司
ZARA Commercial (Shang
Co., Ltd.

项目名称 / PROJECT NAME:

ZARA上海南京东路店
ZARA SH NJE STORE

[illegible]

修正 / REVIEWED BY:

校对 / CHECKED BY:

审核 / APPROVED BY:

业主确认 / CLIENT
SIGNATURE:



索引图 / KEYPLAN:

比例 / SCALE:
1:10@A1



图名 / DWG NAME:
DB-B1-01

图纸日期 / DATE: 2025.10.11
图纸编号 / DWG NO:

I-850.01

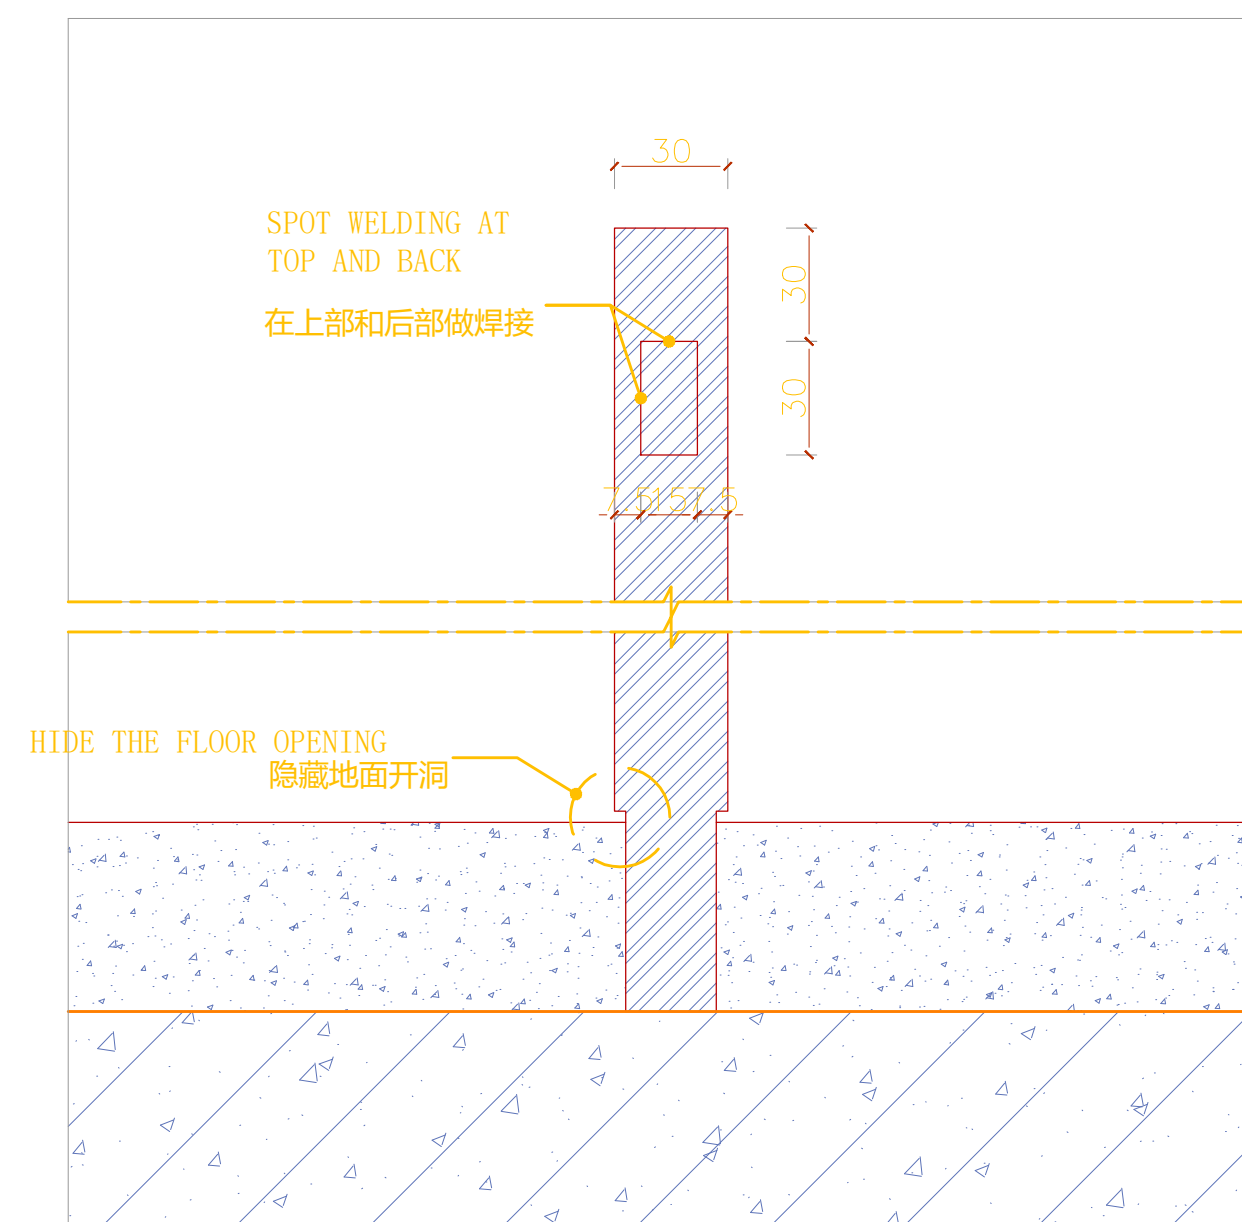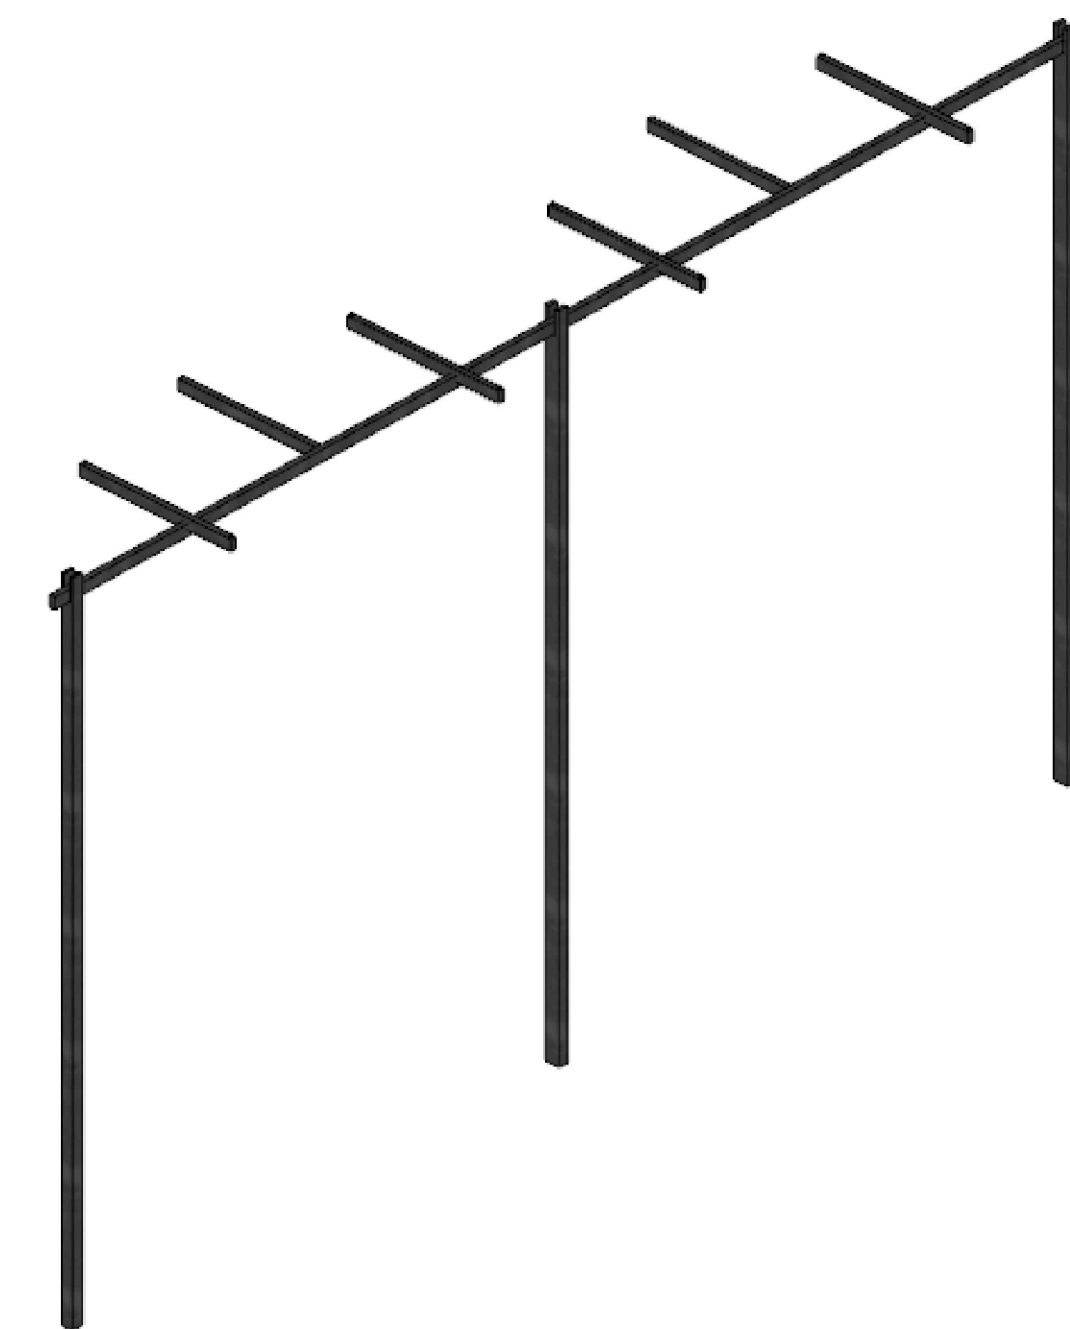


4 节点
1:2 DETAIL

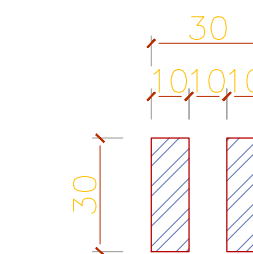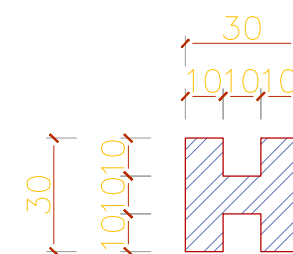

5 节点
1:2 DETAIL

6 节点
1:2 DETAIL

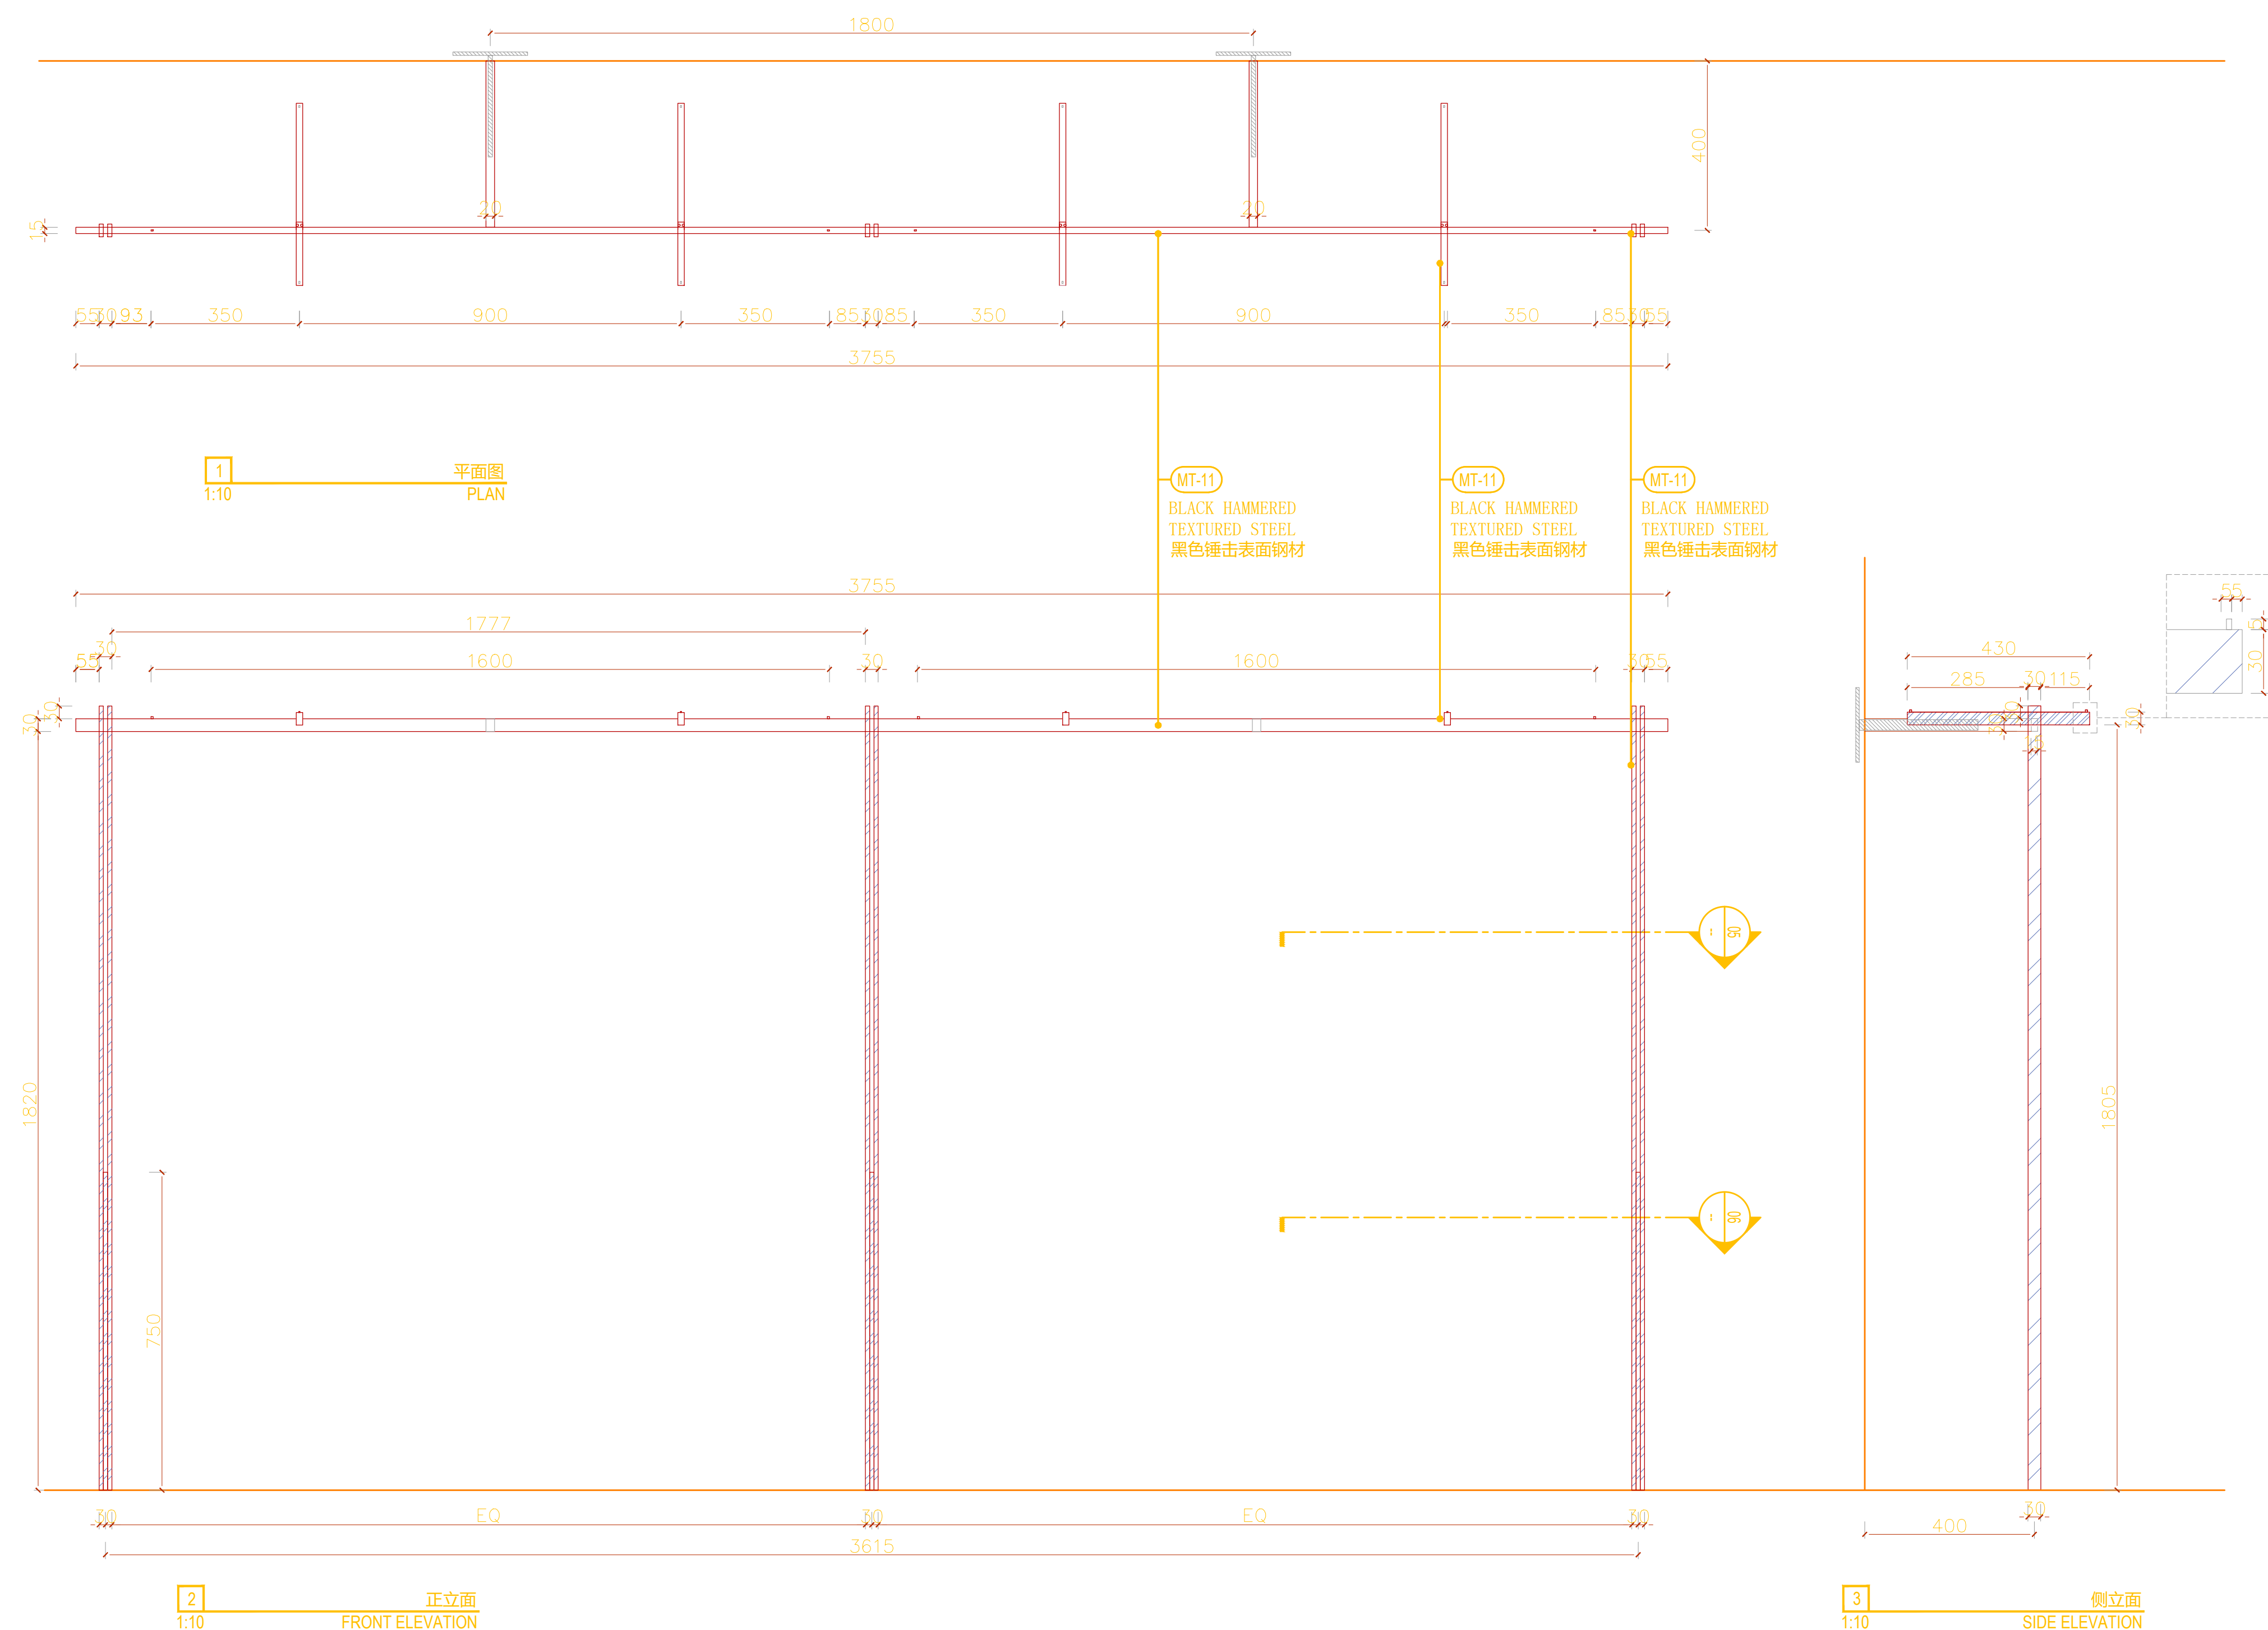

MAN - COLLECTION BAR 2x1 600		QTY.
LG	TREND, SOPHISTICATED	-
B1	ORIGIN, ATEMPORY, FORMAL	x1

8Z70424500