


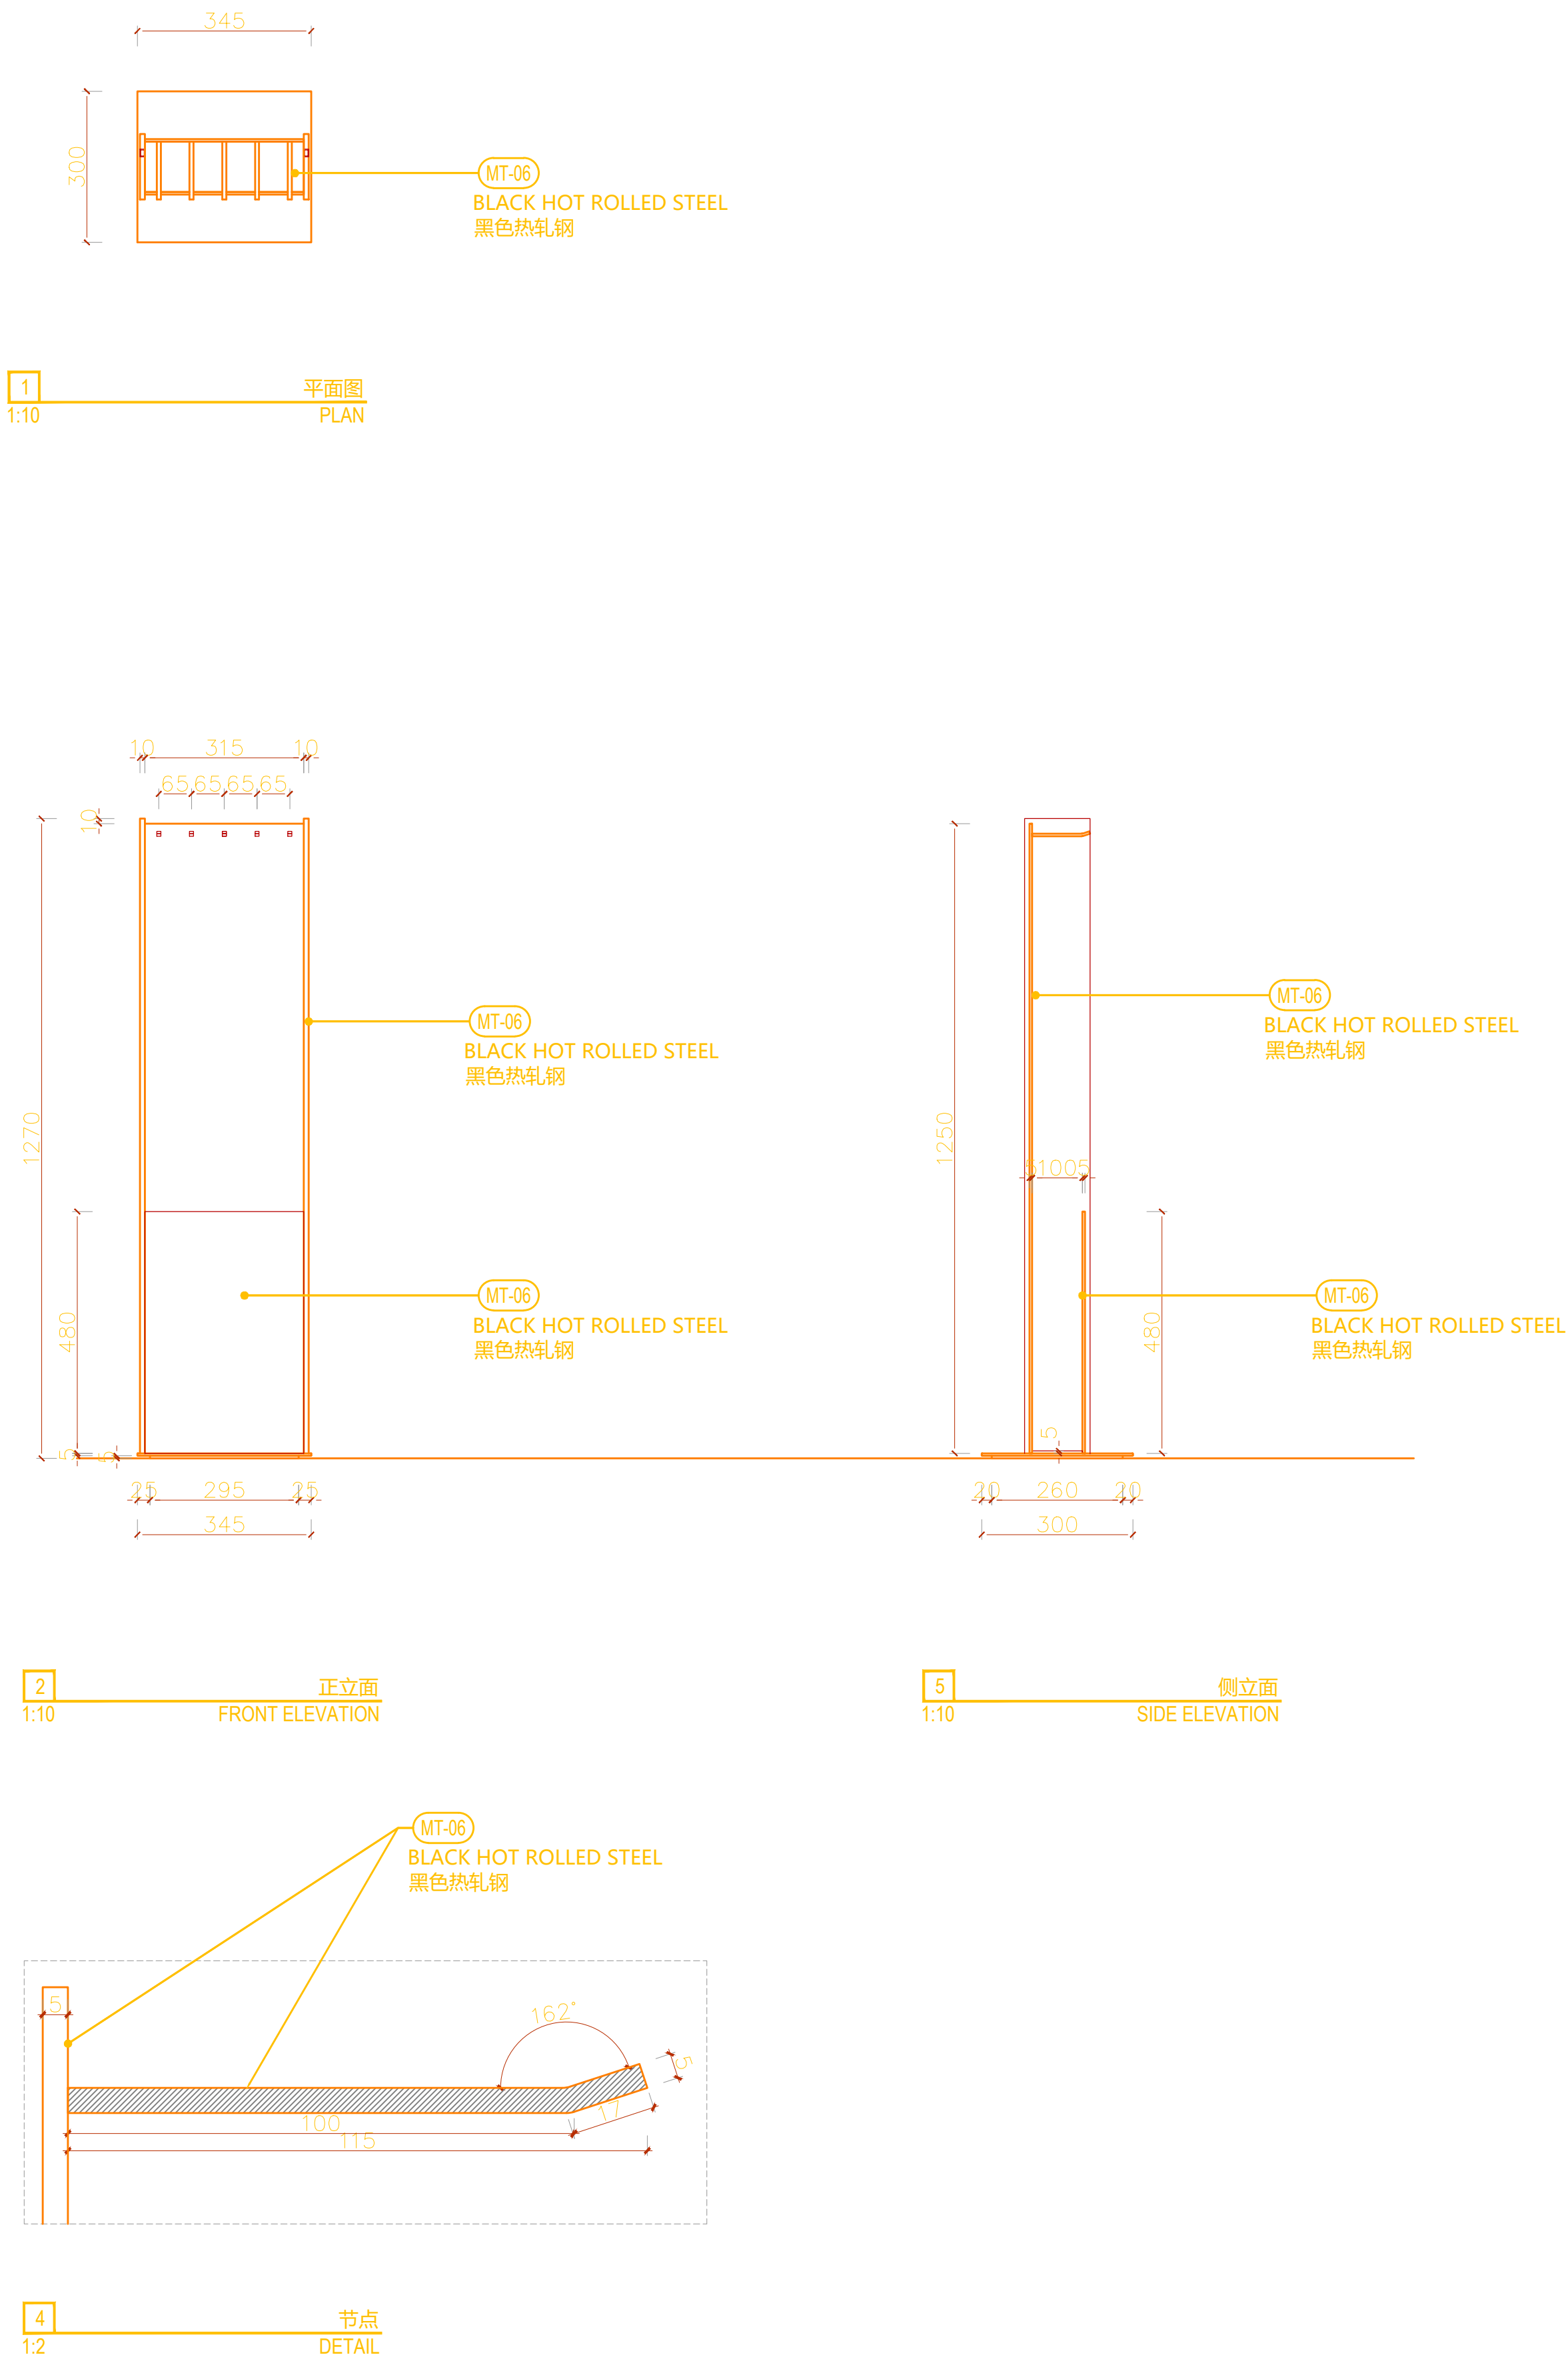

MAN - SELF-SUPPORTING CABINET		QTY.
B1	ORIGIN, ATEMPORY, FORMAL	x1

8Z70426100

客户 / CLIENT:

飒拉商业（上海）有限公司
ZARA Commercial (Shanghai)
Co., Ltd.

项目名称 / PROJECT NAME:

ZARA上海南京东路店
ZARA SH NJE STORE

REV.	DATE	NOTES
-	-	-
-	-	-
-	-	-
-	-	-
-	-	-
-	-	-
-	-	-

修正 / REVIEWED BY:

校对 / CHECKED BY:

审核 / APPROVED BY:

业主确认 / CLIENT SIGNATURE:

索引图 / KEYPLAN:

比例 / SCALE:
1:10@A1

图名 / DWG NAME:
MDB-B1-01

图纸日期 / DATE: 2025.10.11
图纸编号 / DWG NO:
I-850.20