



ACABADOS

- ① MADERA ROBLE MACIZA

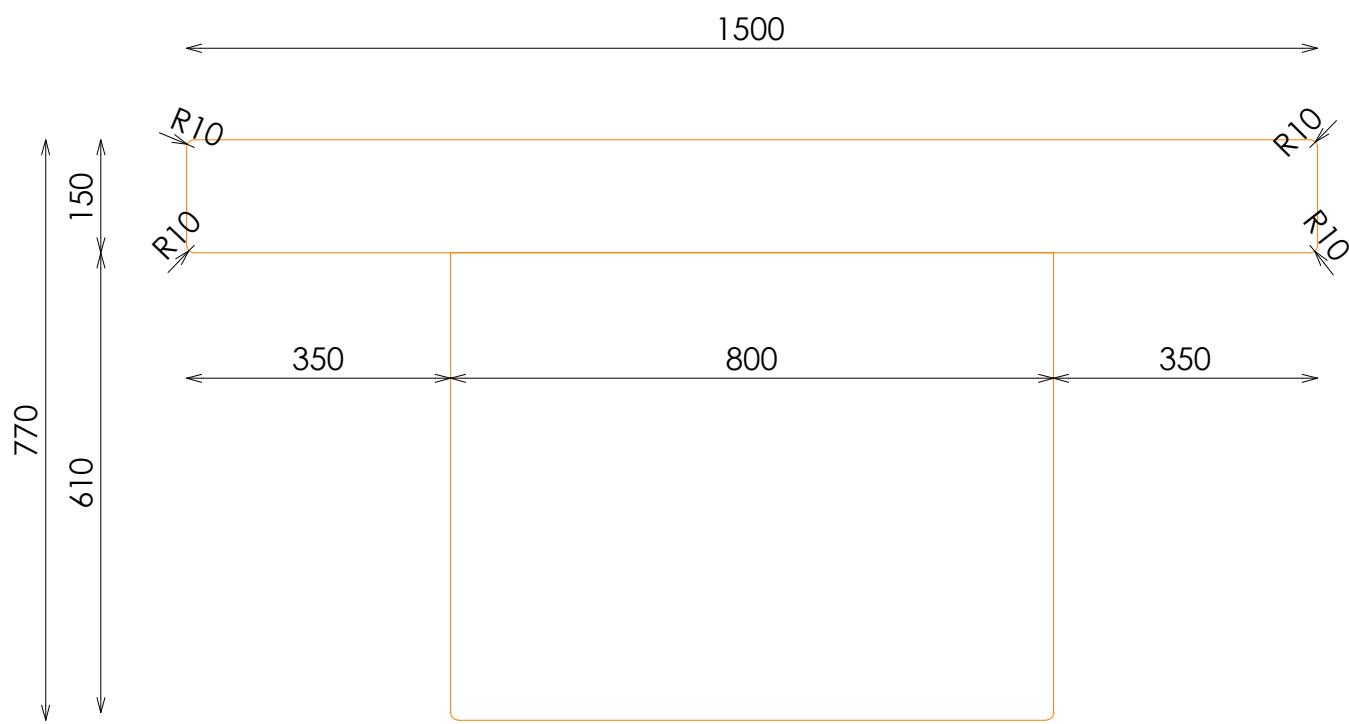

ALZADO

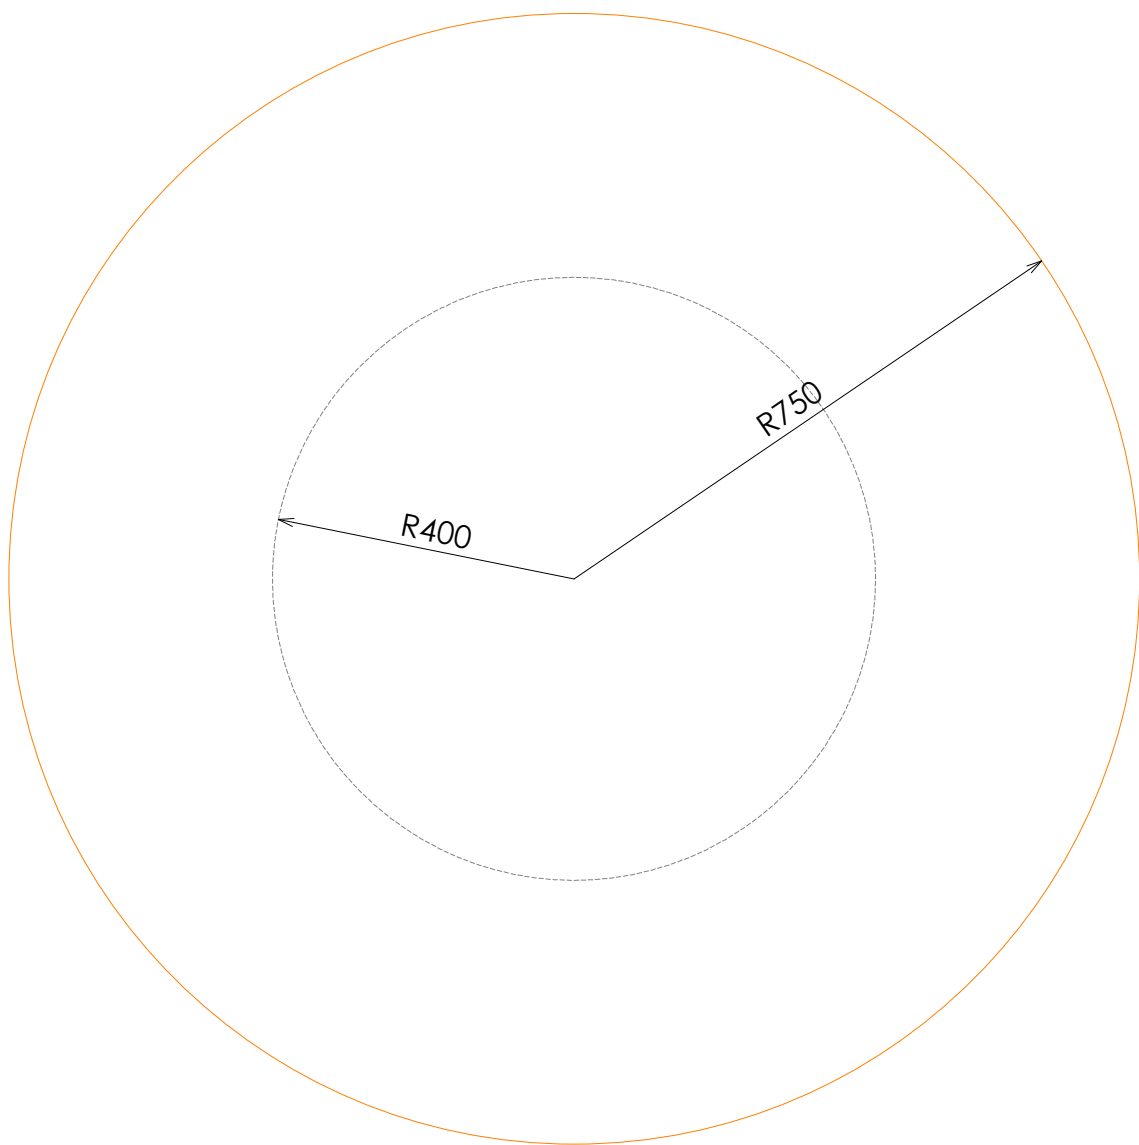

PLANTA



2022/9/13 (周二) 14:57

Peter Wang <peterwan@cn.inditex.com>


RE: Plano de Obra (V. 10). COREA DEL SUR. ZARA. BUSAN - 09302 - SeoMyu
producción y timing

收件人 Rose Lu; Fernando Iglesias Maran; Caafurniture_Group

抄送 Furniture Asia

Dear Rose,

Do the top part in solid wood and the base in veneered MDF. Here is a picture from Madrid shop FYI.
Please send us pictures of this table before the shipment. Thank you.

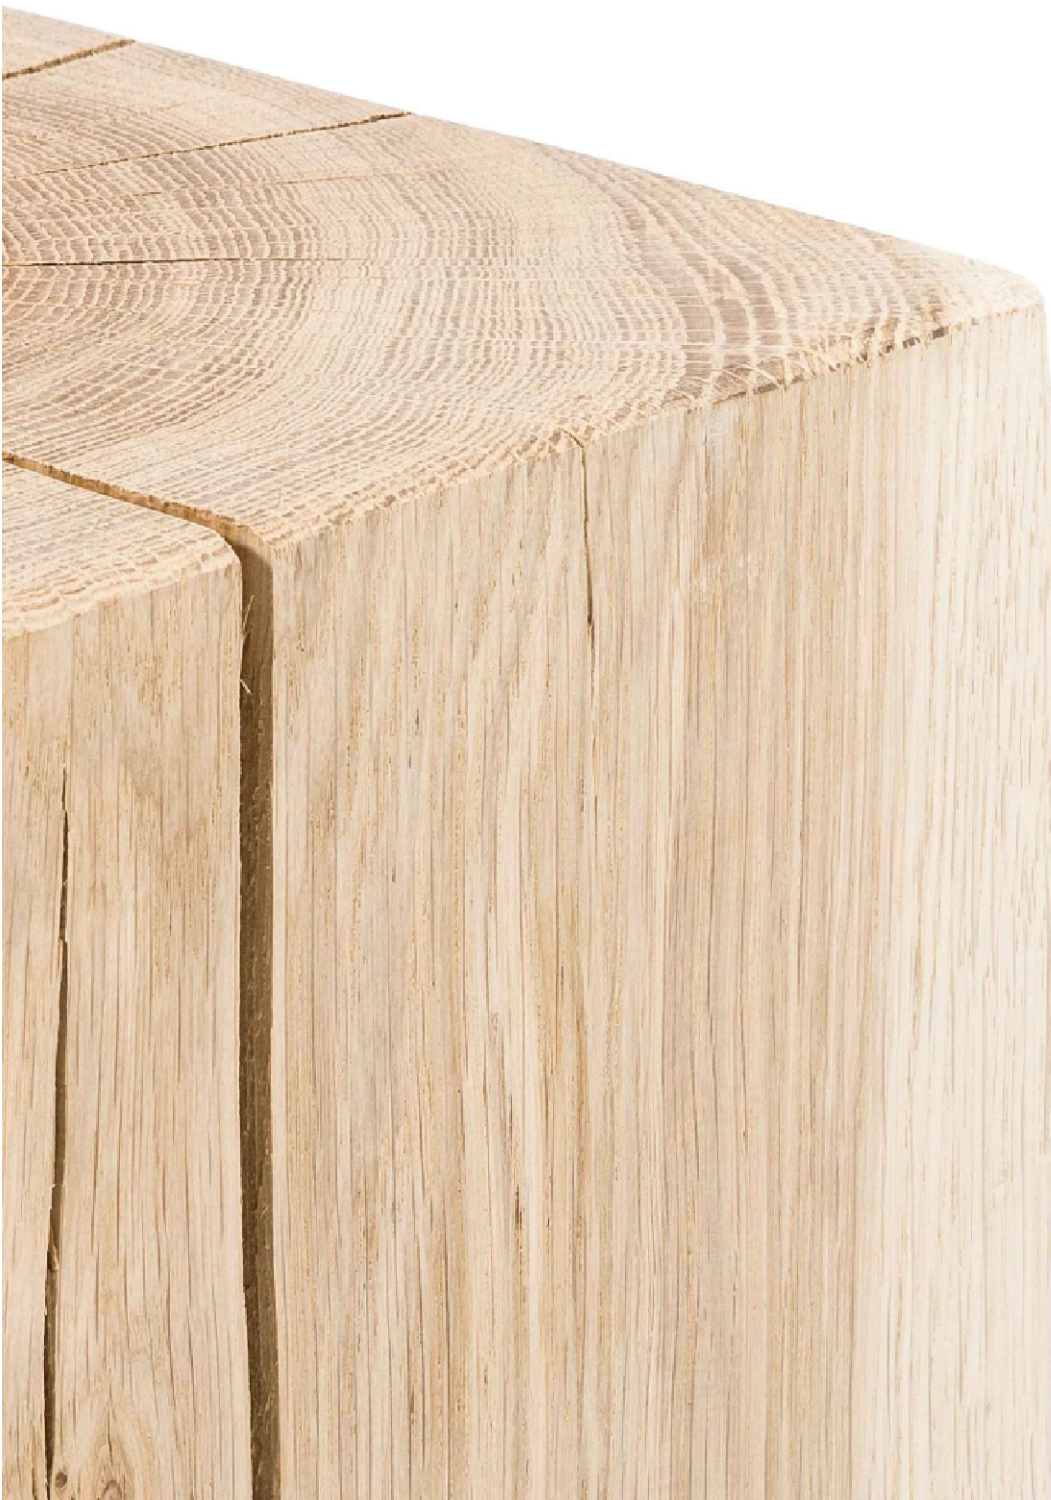

REFERENCIA BLOQUES
MADERA ROBLE MACIZA