

HORNACINA PLANTA SEGUNDA Y SECCION CABALLERO

SECOND FLOOR AND MAN SECTION NICHE

LINEA LED OPALUX
LED LINE OPALUX

UBICACIÓN DRIVERS
DRIVERS LOCATION

ACABADO STUCO RAL 9010
STUCCO RAL 9010 FINISHING

SUELO ACABADO GENERAL
GENERAL TILING

ACABADO KRION NATURE
LUX-WHITE NATURE 0101
KRION NATURE LUX-WHITE NATURE 0101 FINISHING



FIELTRO BLANCO
WHITE FELT

CLEARCOAT GREY EXTRA MATT OXIDON
(AXALTA)
CLEARCOAT GREY EXTRA MATT OXIDON (AXALTA)

LINEA LED OPALUX
LED LINE OPALUX

UBICACIÓN DRIVERS
DRIVERS LOCATION

CEMENTO PINTADO RAL 9010
RAL 9010 PAINTED CEMENT

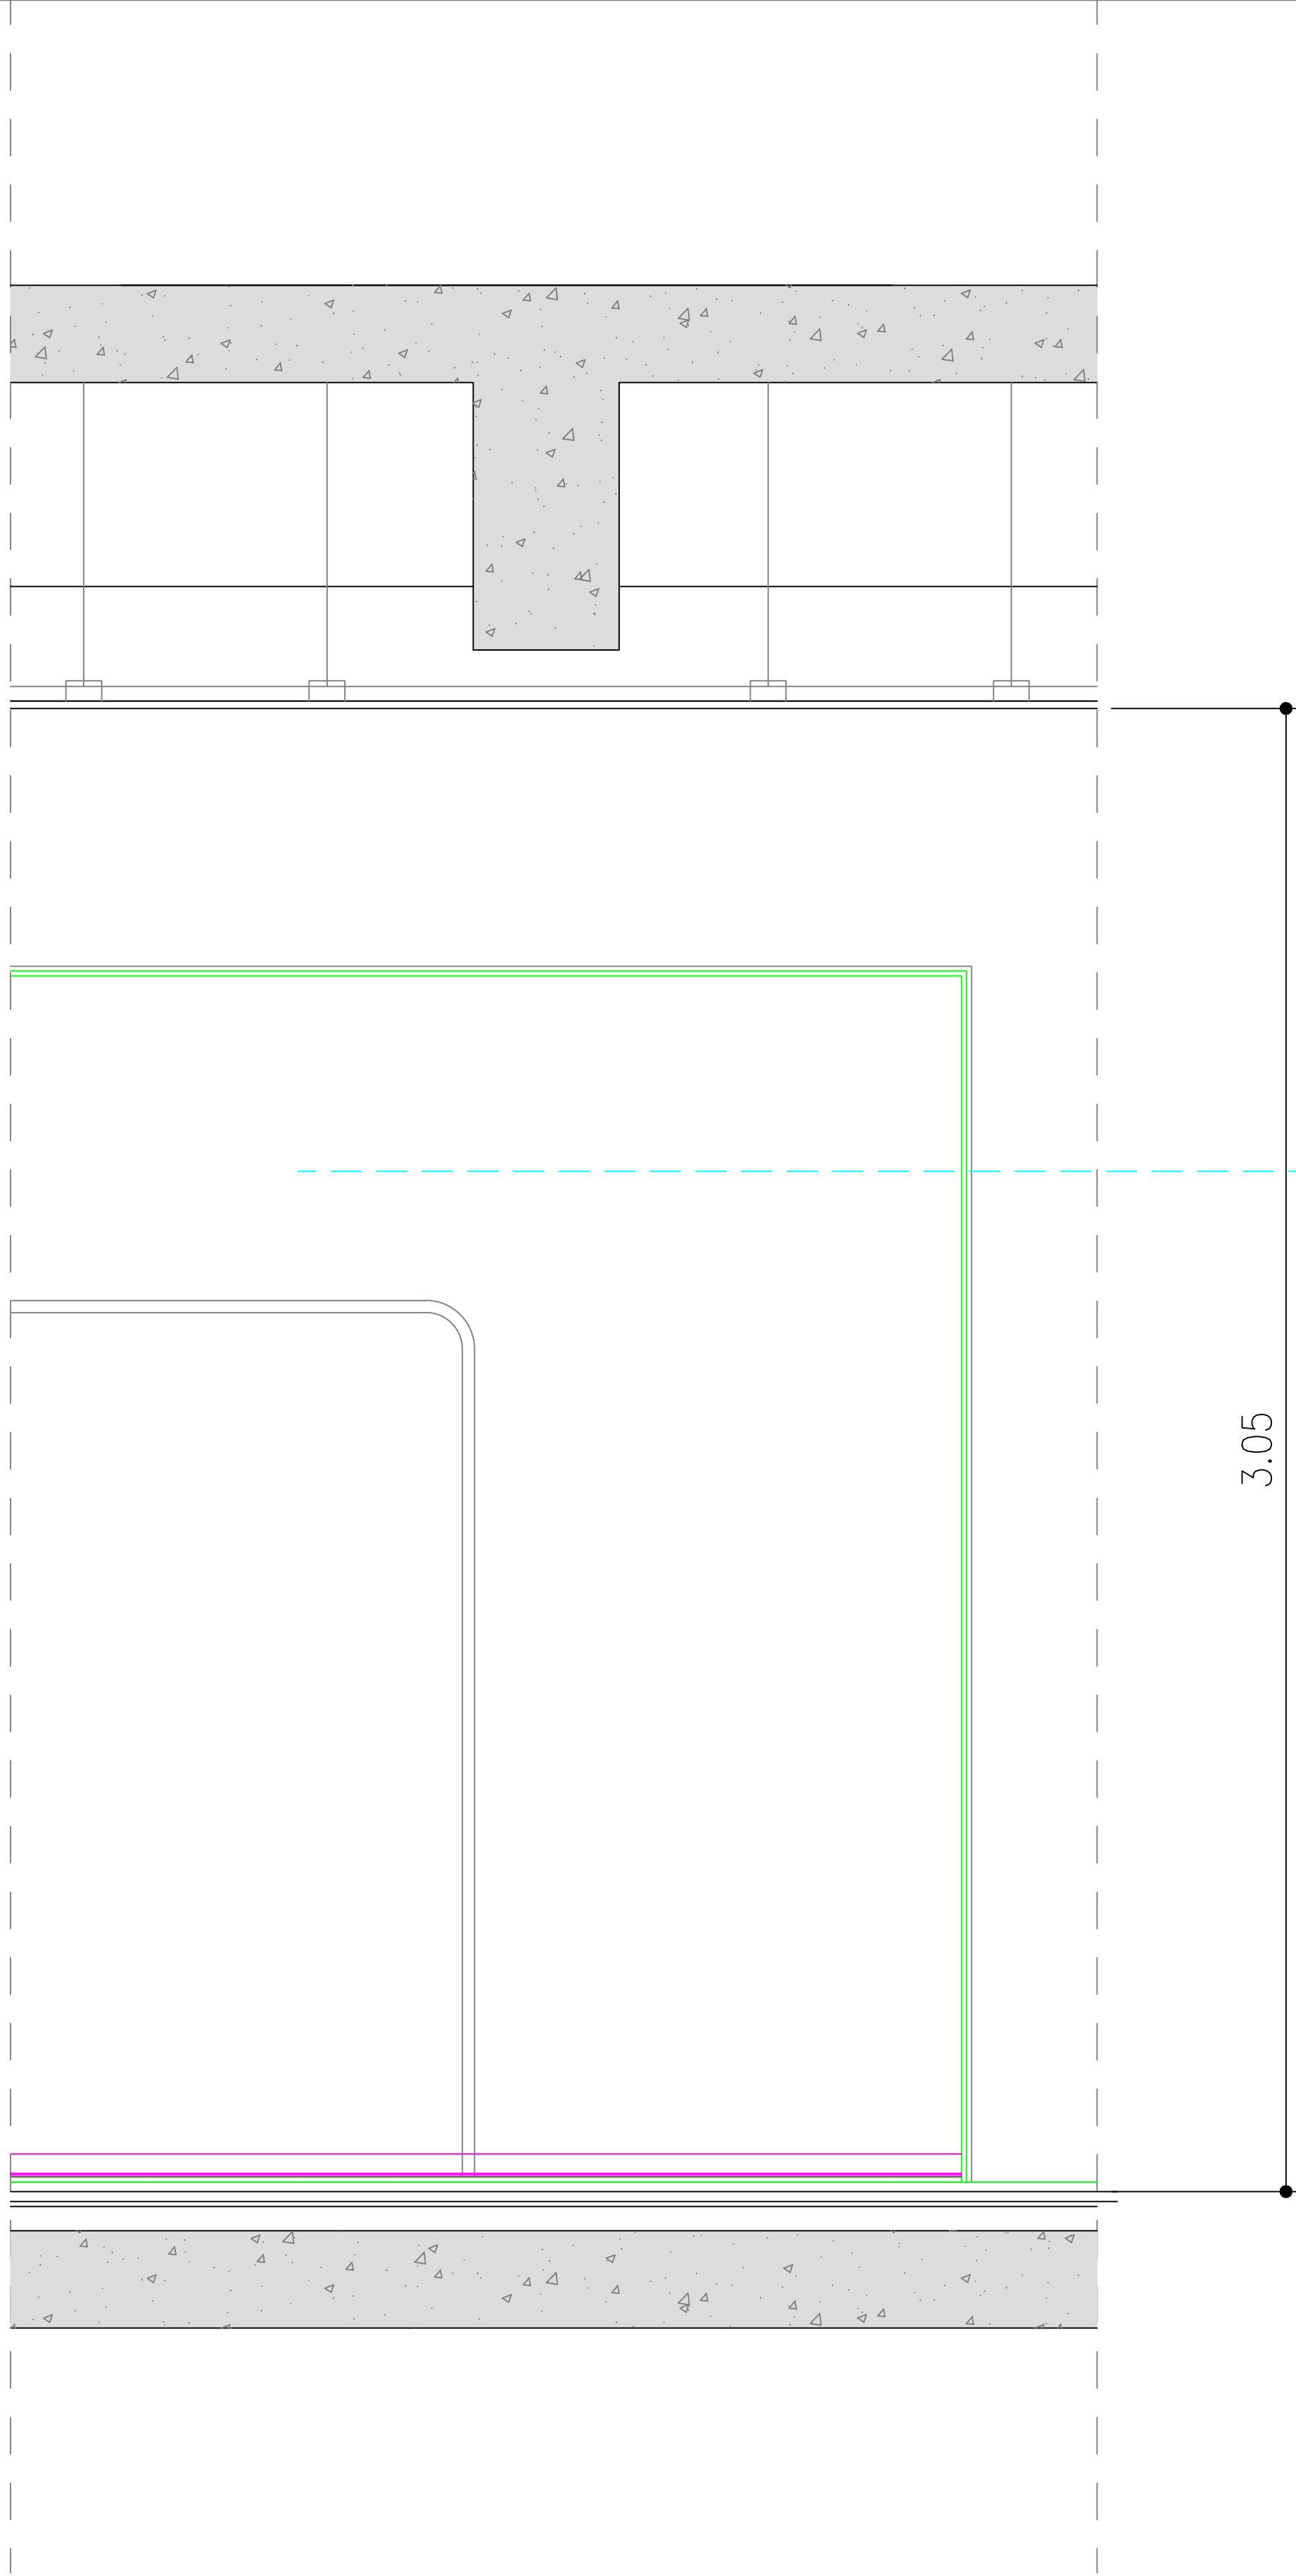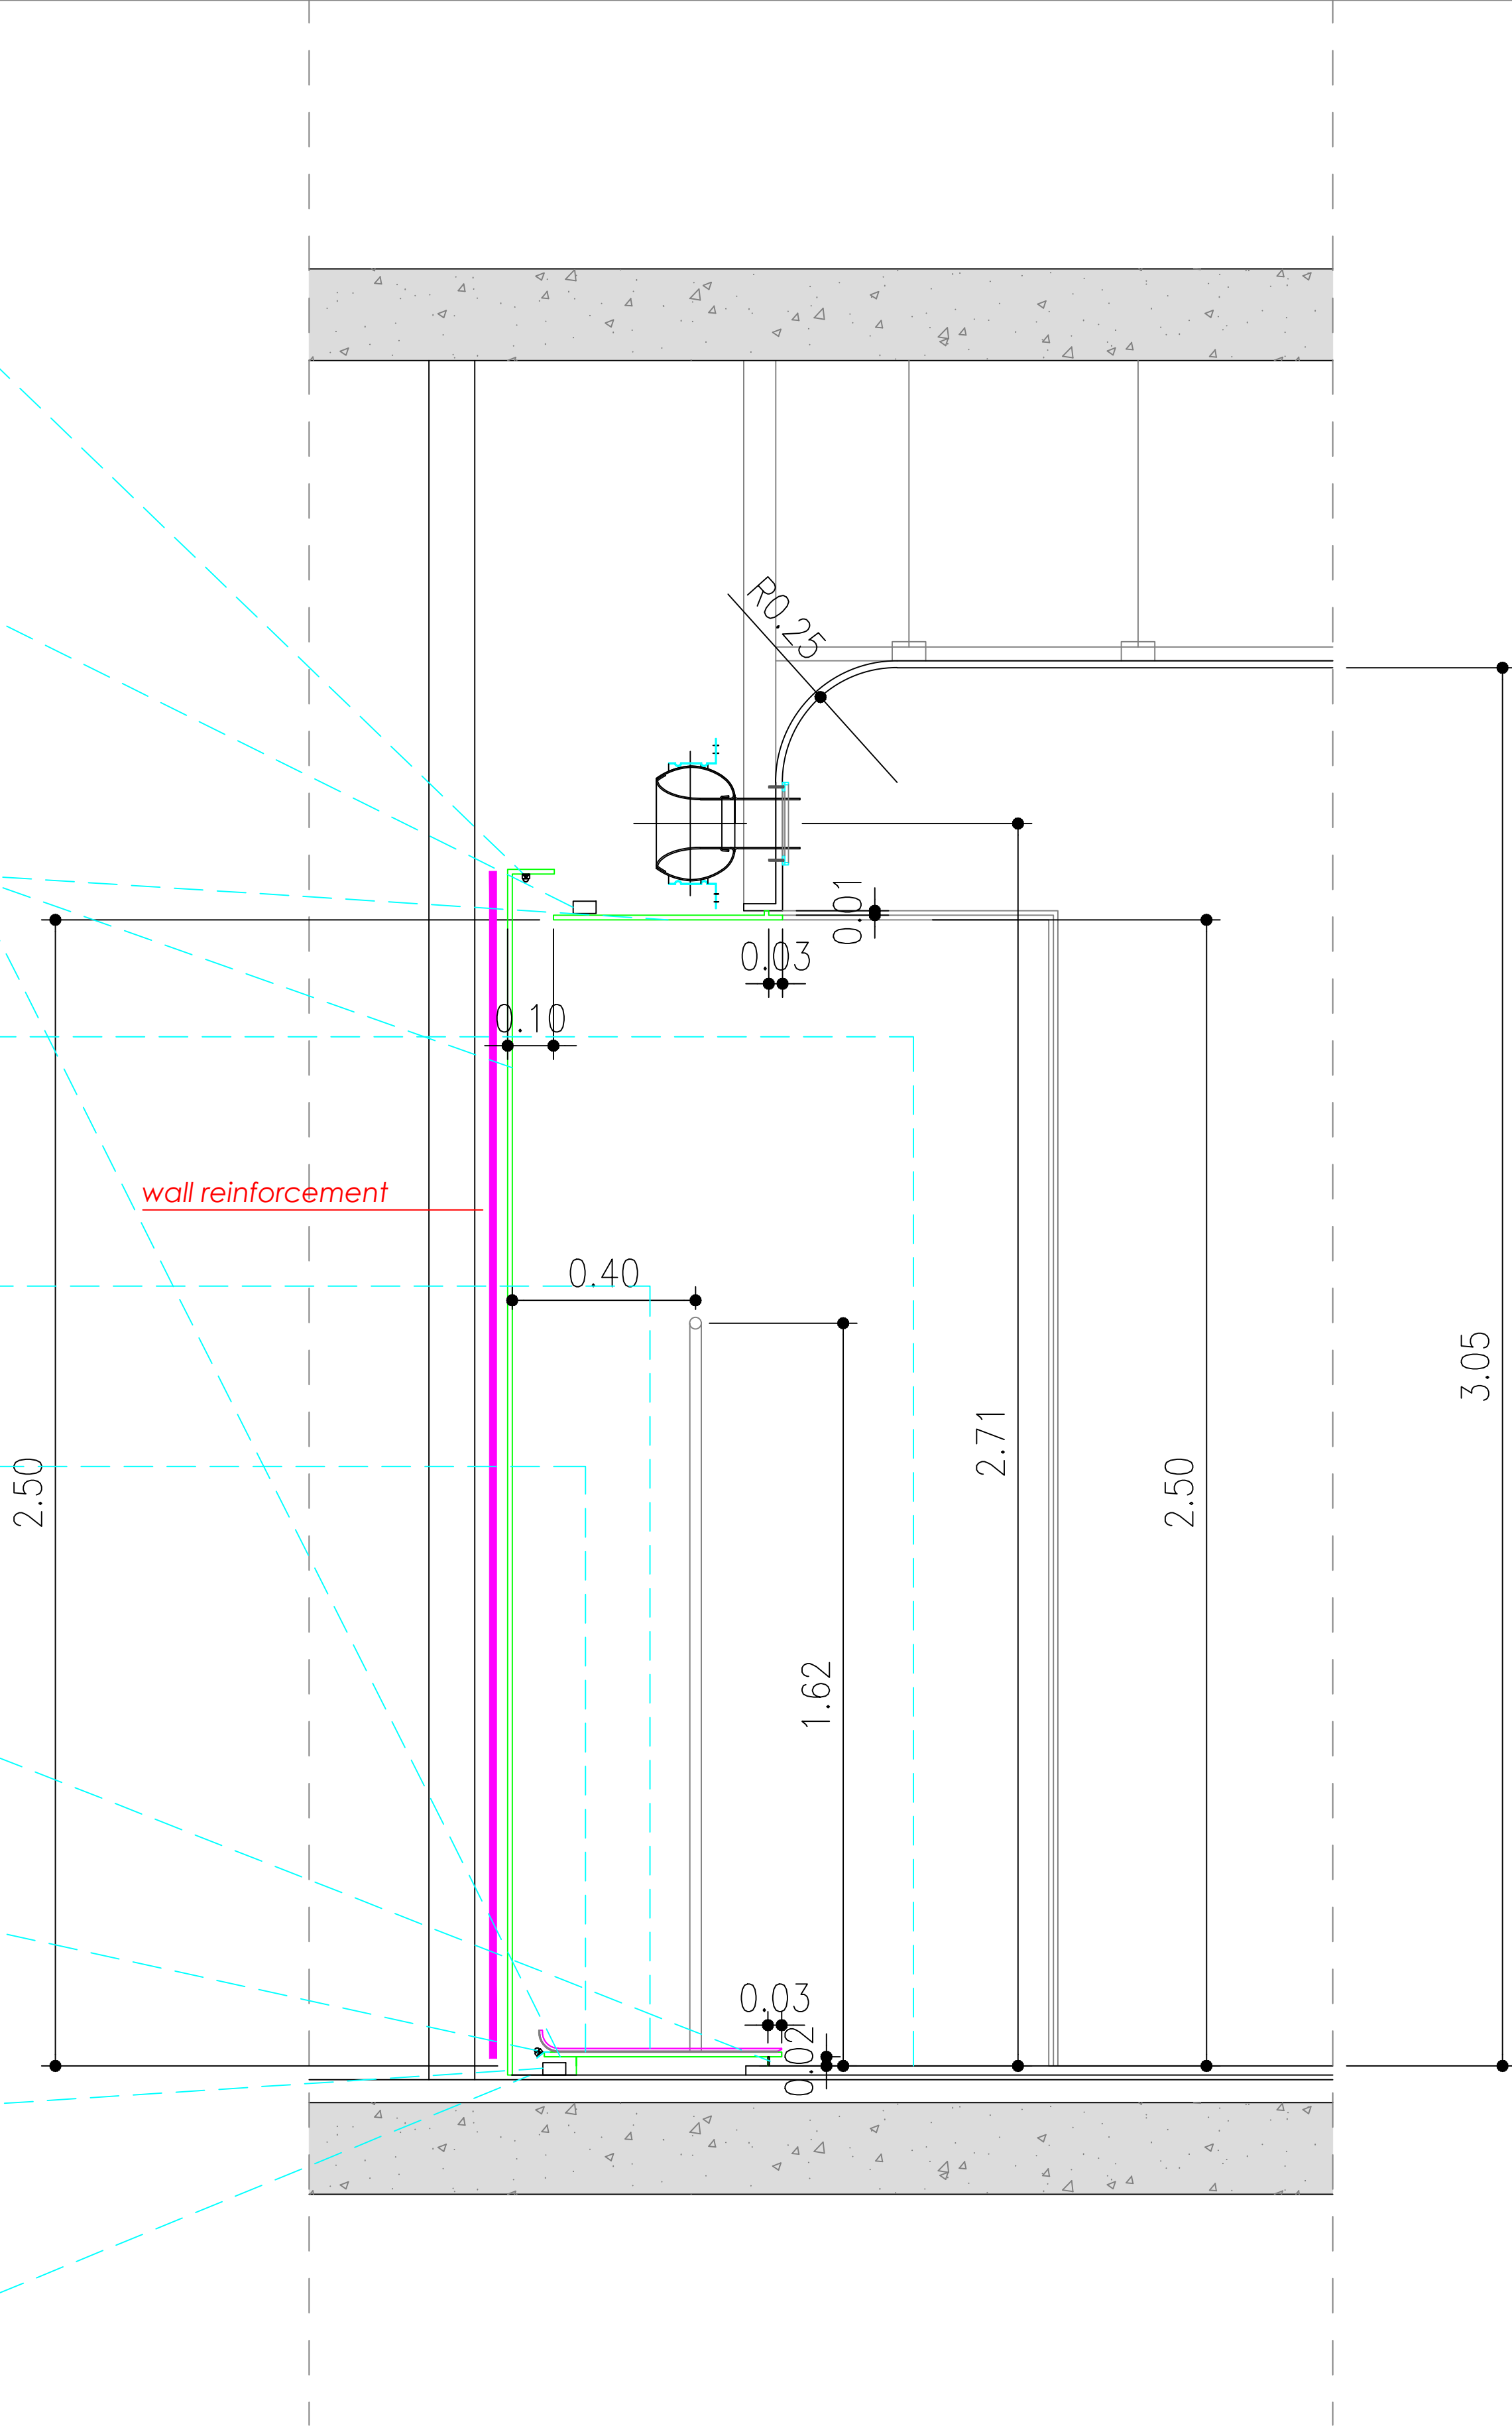

ACABADO STUCO RAL 9010
STUCCO RAL 9010 FINISHING