


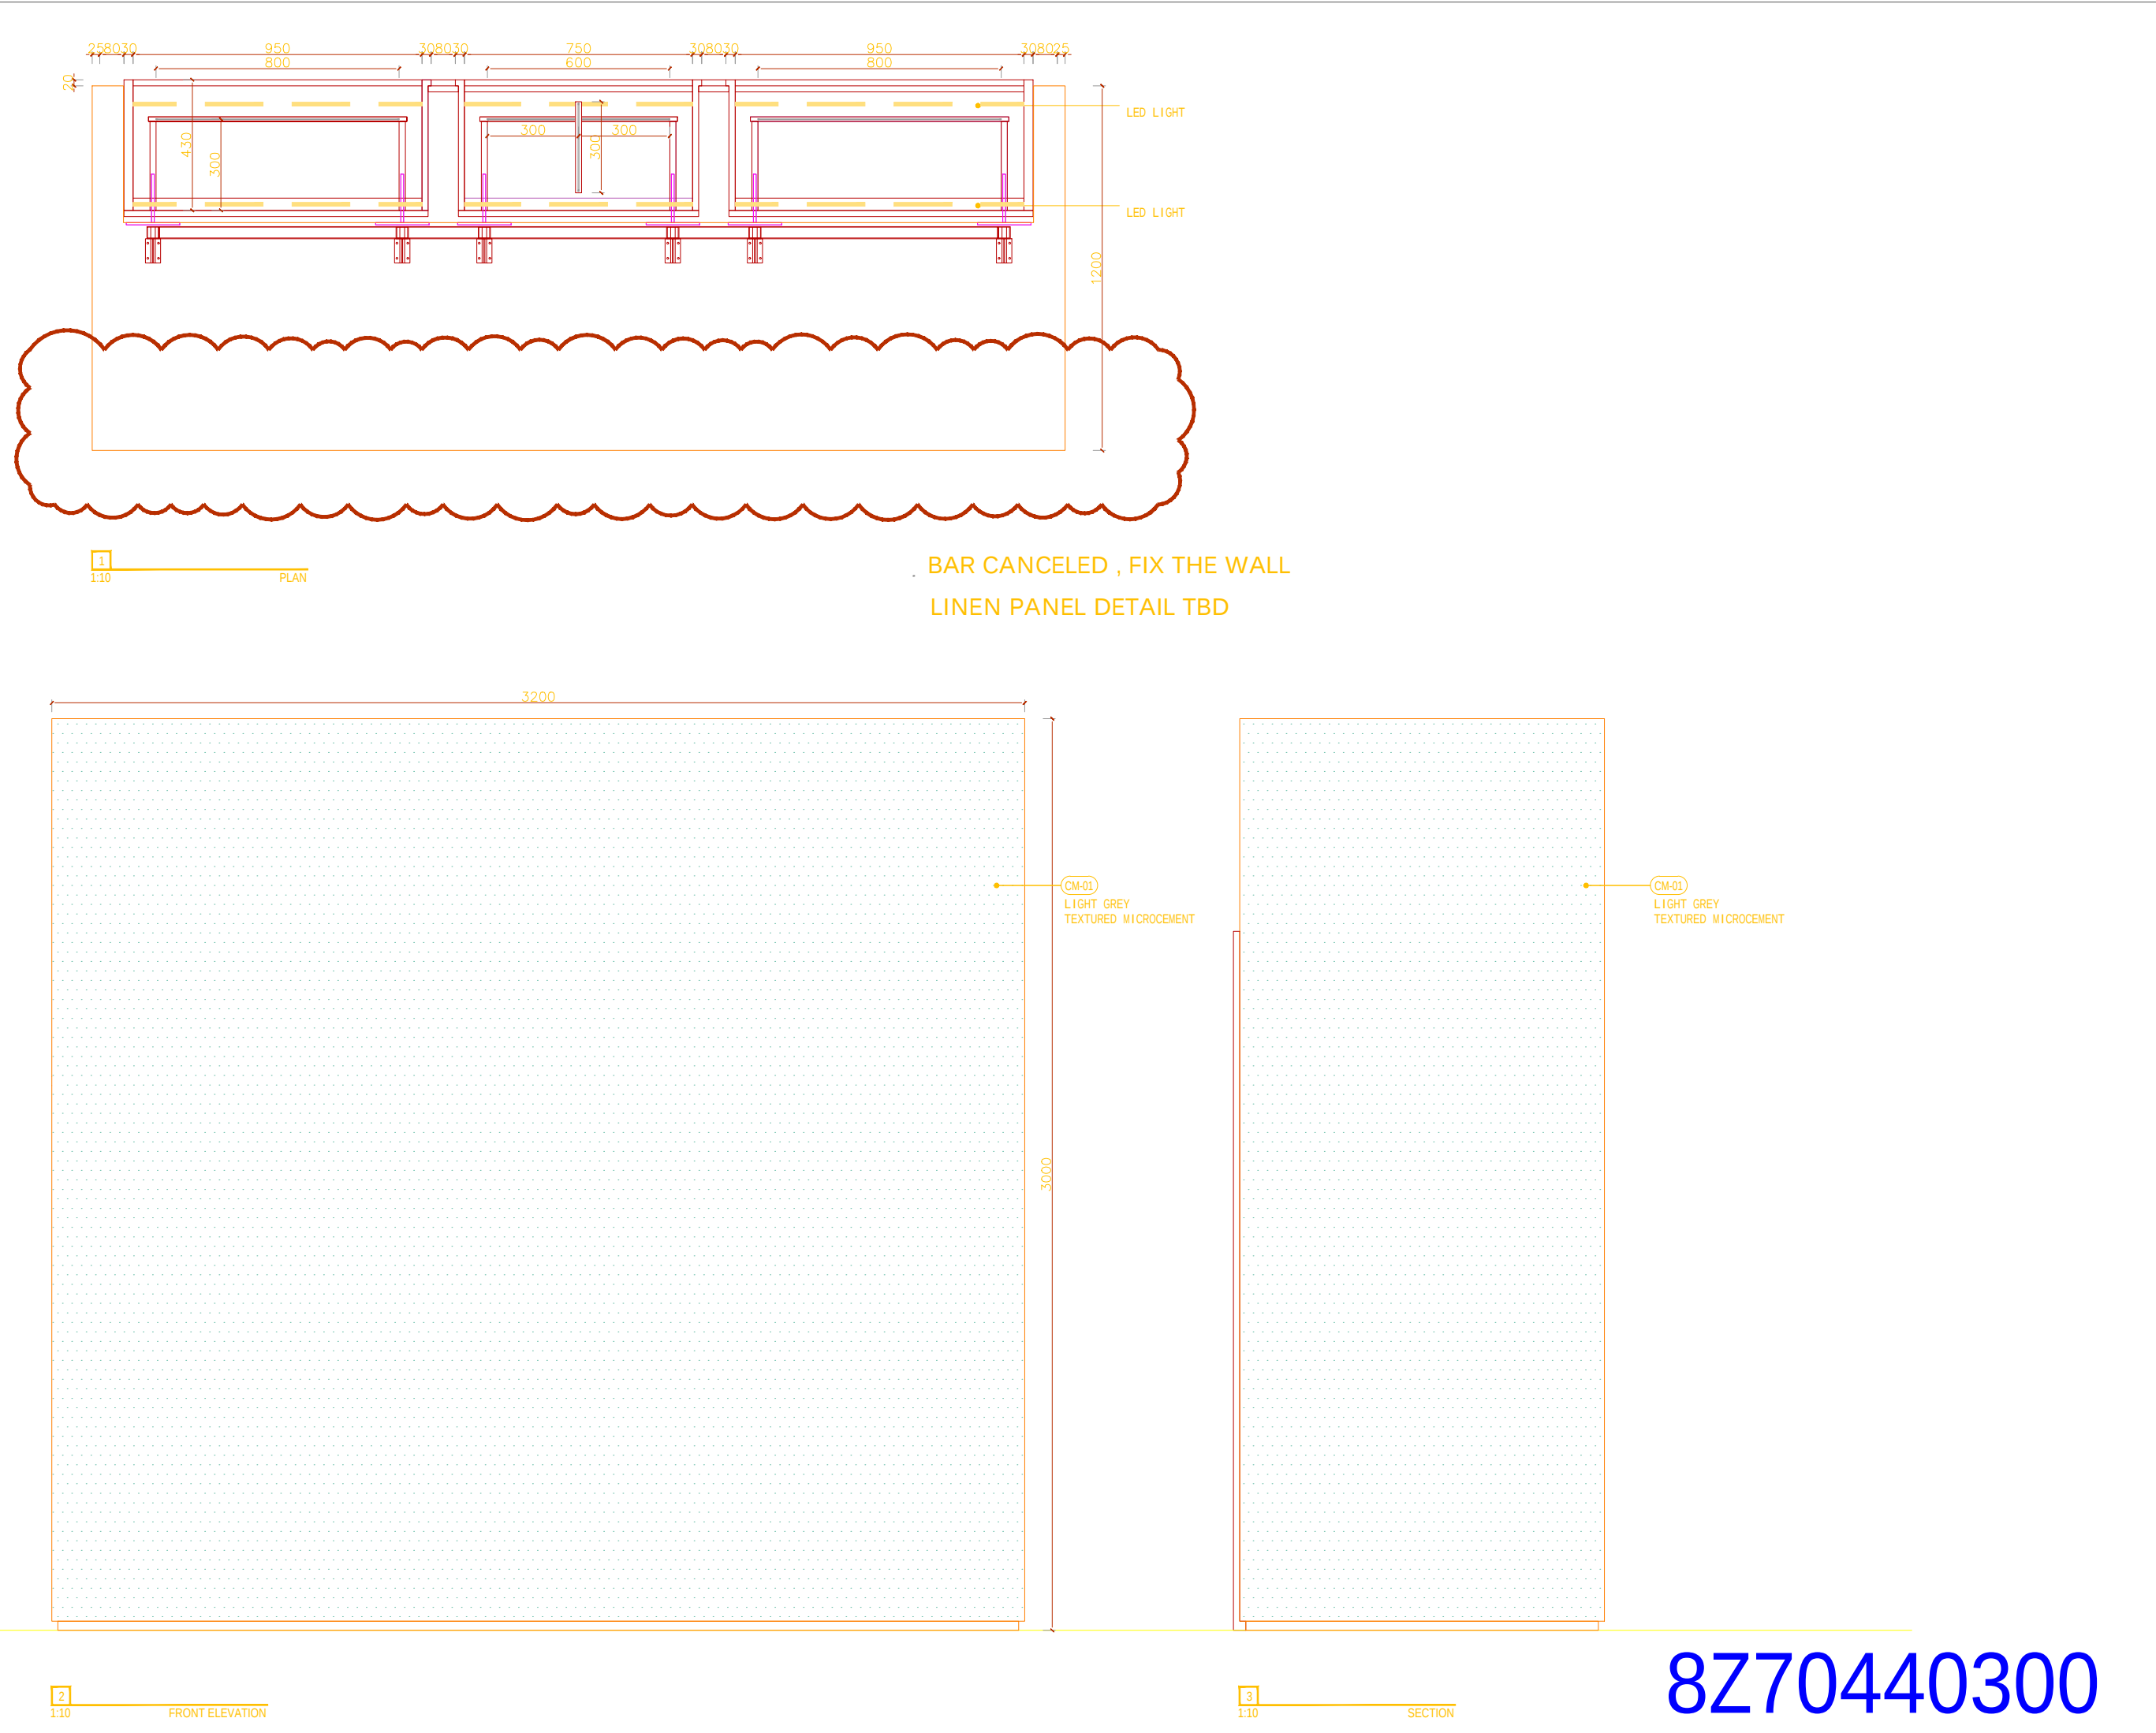

AIM ARCHITECTURE

上海 静安区 石门路77号 5楼
SF 77 Fenyang Road, Shanghai
200031 / T: +86 21-63805995

COORDINATOR, CONSULTANT, DESIGNER & ARCHITECT
must verify all dimensions on site and verify the
drawing. Verify any discrepancies with the owner
before construction. Verify the drawing
before construction.

AIM architecture retains copyright on this drawing.

/ CLIENT:

ZARA Commercial (Shanghai)
Co., Ltd.

/ PROJECT NAME:

ZARA
ZARA SH NJE STORE

REV.	DATE	NOTES
-	-	-
-	-	-
-	-	-
-	-	-
-	-	-
-	-	-
-	-	-
-	-	-
-	-	-

/ REVIEWED BY:

/ CHECKED BY:

/ APPROVED BY:

W1, W5 / CLIENT
SIGNATURE:

/ KEYPLAN:

/ SCALE:
1:10@A1

/ DWG NAME:
LG

DB-LG-04

/ DATE: 2026.04.20
/ DWG NO:
W1, W5

CONFIRMED
NEED LINEN SAMPLE (HEAVY FABRIC)
FABRIC HANGING DETAIL TBD