


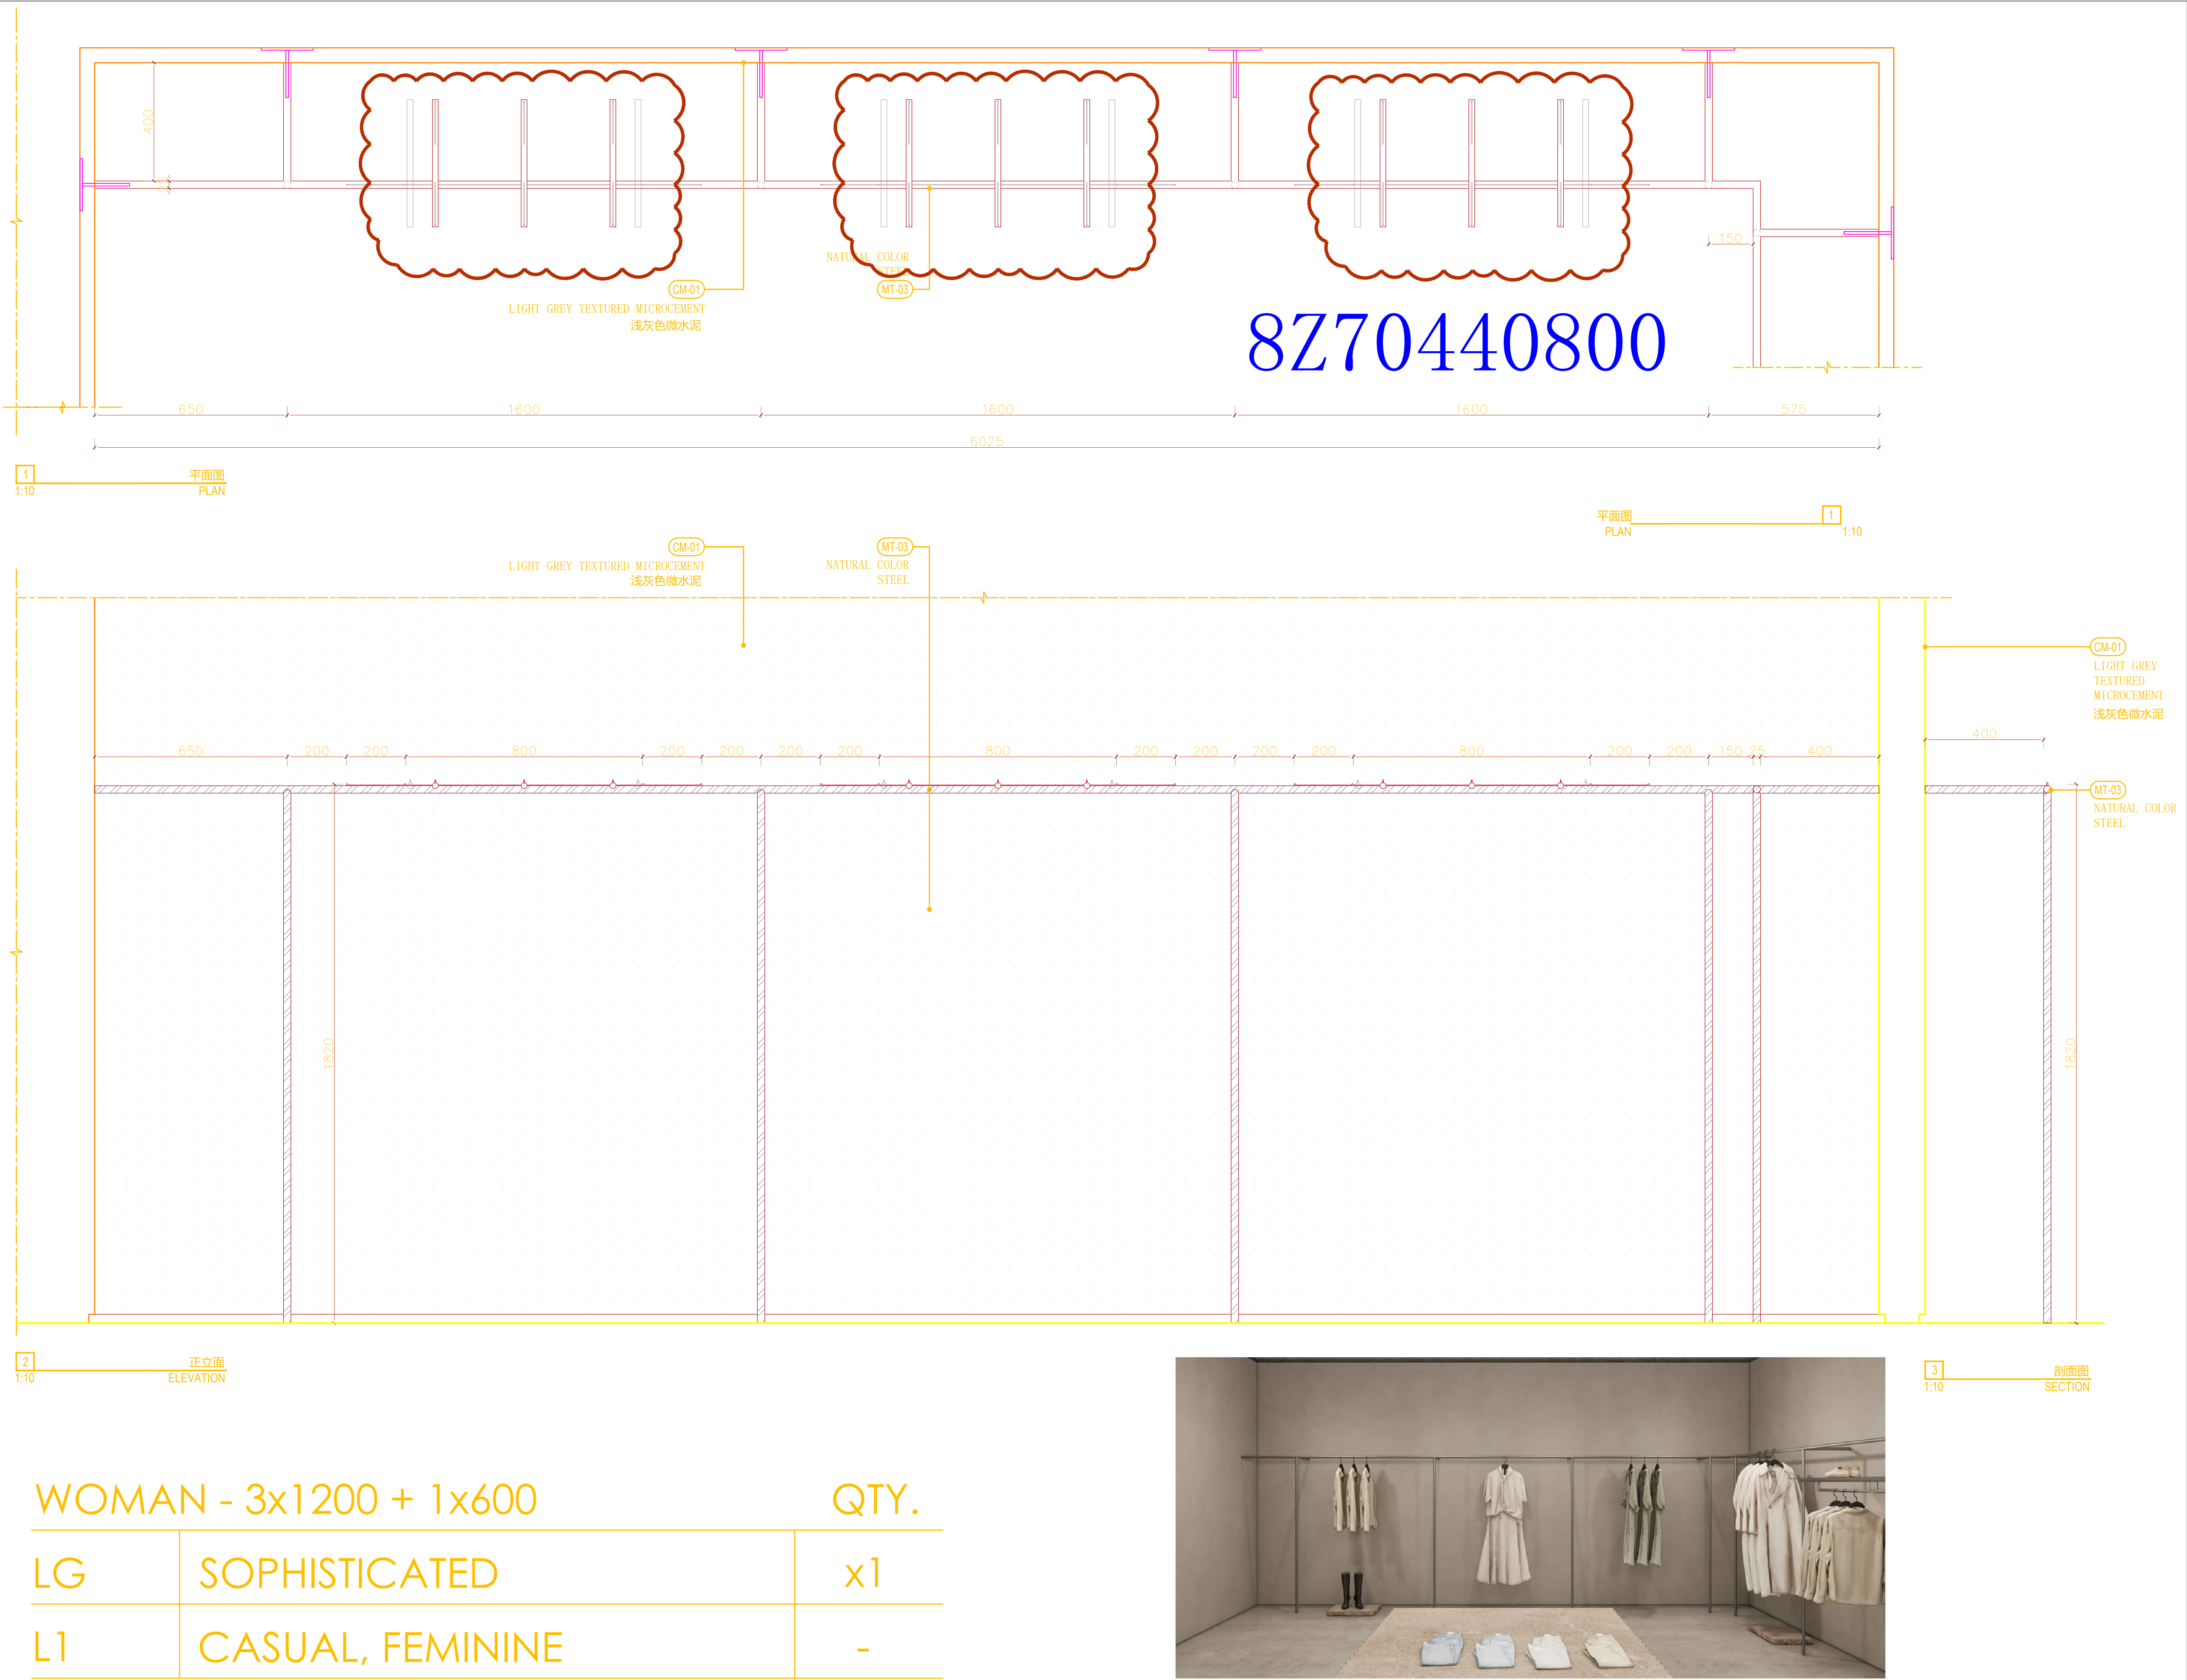

AIM ARCHITECTURE

上海 徐汇区 汾阳路77号 5楼
5F 77 Fenyang Road, Shanghai
200031 / T: +86 21-63805995

CONDITIONS: Contractors, vendors & consultants must verify all dimensions on site and notify this Solution Centre any discrepancies prior to carry out works. Written dimensions take precedence overscaled dimensions.

承包商、建材商&施工顾问等必须在现场确认所有的尺寸，如有任何尺寸差异请在作业前通知本设计单位。未经许可，请勿擅自改动图纸。 恒幕设计保留对图纸的最终解释权。

AIM architecture retains copyright on this drawing.
恒幕设计保留最终图纸版权。

客户 / CLIENT:

飒拉商业（上海）有限公司
ZARA Commercial (Shanghai)
Co., Ltd.

项目名称 / PROJECT NAME:

ZARA上海南京东路店
ZARA SH NJE STORE

REV.	DATE	NOTES
-	-	-
-	-	-
-	-	-
-	-	-
-	-	-
-	-	-
-	-	-

修正 / REVIEWED BY:

校对 / CHECKED BY:

审核 / APPROVED BY:

业主确认 / CLIENT SIGNATURE:

索引图 / KEYPLAN:

比例 / SCALE:
1:10@A1

图名 / DWG NAME:
DB-LG-09

图纸日期 / DATE: 2025.11.17
图纸编号 / DWG NO:
I-810.09

\\FILESERVER02\NextCloud\CAAMANOASIA\PM\FURNITURE DPTO\Zara furniture\Projects\2025\New Orders\ZARA 3962 China ShangHai NanJing East Road\01 Client Drawing & IO\2025-11-14 微信发的更新的目录\FFE DRAWING LG-With 8Z code.dwg, 2025/11/17 11:24:36, DWG To PDF.pc3