



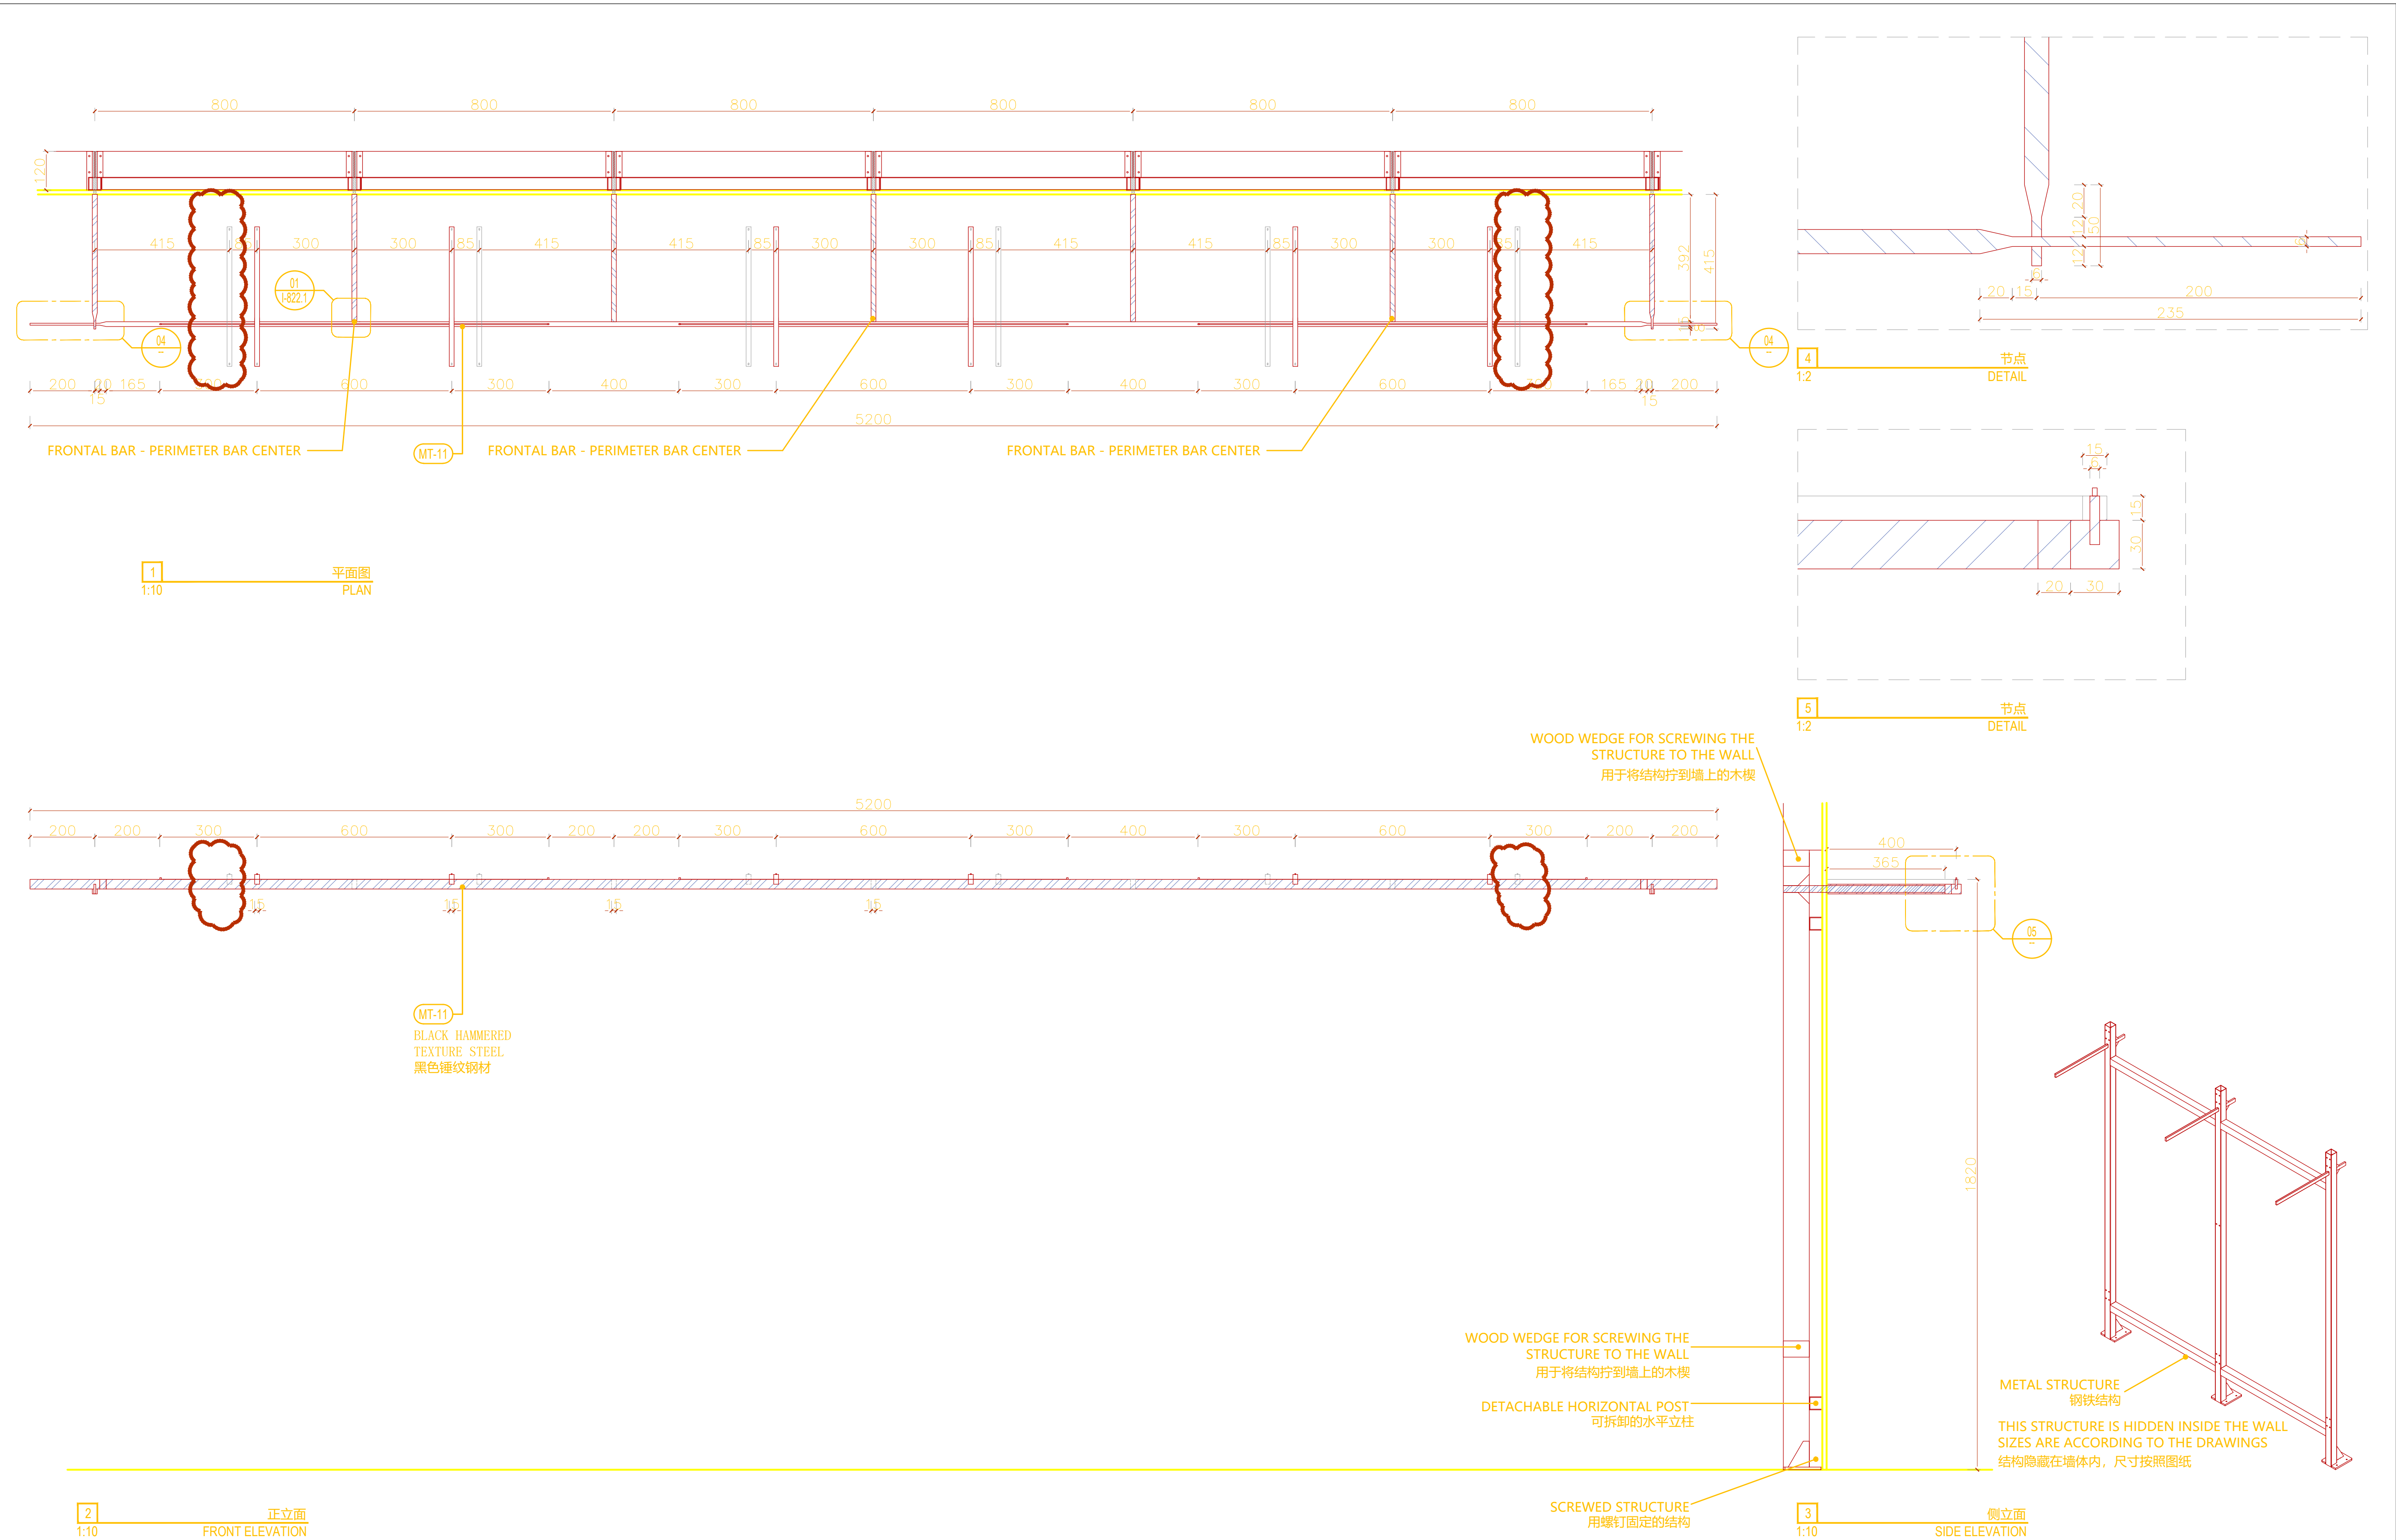

WOMAN - COLLECTION 3x1200		QTY.
LG	SOPHISTICATED	-
L1	CASUAL, FEMININE	x5

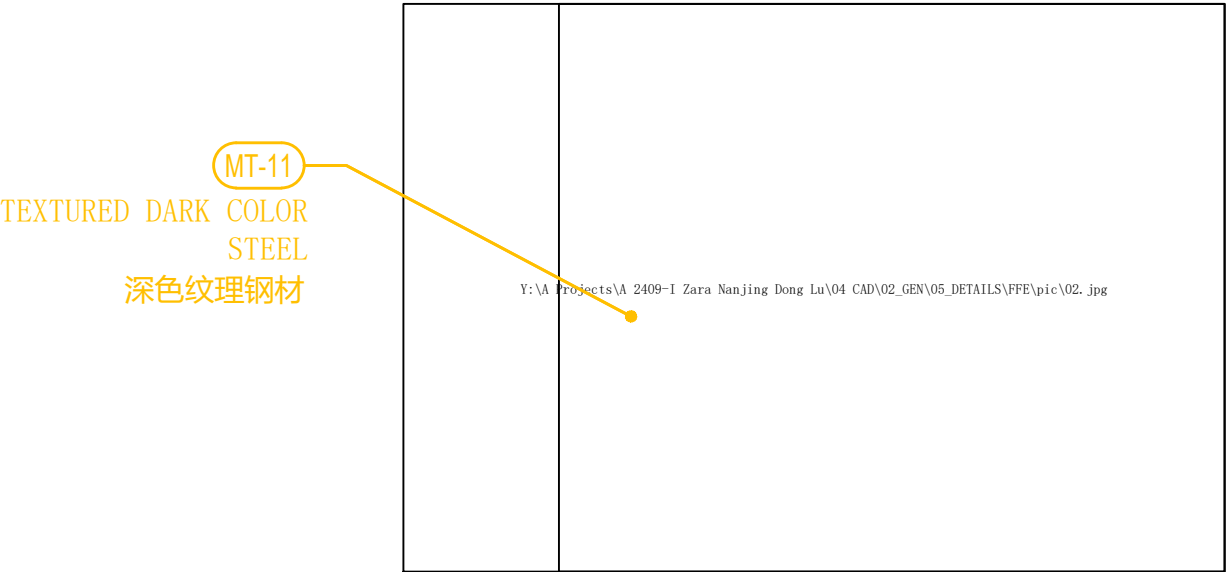

8Z70441400

CONDITIONS: Contractors, vendors & consultants must verify all dimensions on site and notify this Solution Centre any discrepancies prior to carry out works. Written dimensions take precedence overscaled dimensions.

承包商、建材商及施工顾问等必须现场确认所有的尺寸，如有任何尺寸差异请在作业前通知本设计单位，未经允许，请勿擅自改动图纸，他幕设计保留对图纸的最终解释权。

AIM architecture retains copyright on this drawing.
他幕设计保留最终图纸版权。

客户 / CLIENT:
飒拉商业（上海）有限公司
ZARA Commercial (Shanghai)
Co., Ltd.

项目名称 / PROJECT NAME:
ZARA上海南京东路店
ZARA SH NJE STORE

REV.	DATE	NOTES
-	-	-
-	-	-
-	-	-
-	-	-
-	-	-
-	-	-
-	-	-

修正 / REVIEWED BY:

校对 / CHECKED BY:

审核 / APPROVED BY:

业主确认 / CLIENT
SIGNATURE:

索引图 / KEYPLAN:

比例 / SCALE:
1:10@A1

图名 / DWG NAME:
DB-L1-01

图纸日期 / DATE: 2025.11.16
图纸编号 / DWG NO:
I-820.01