
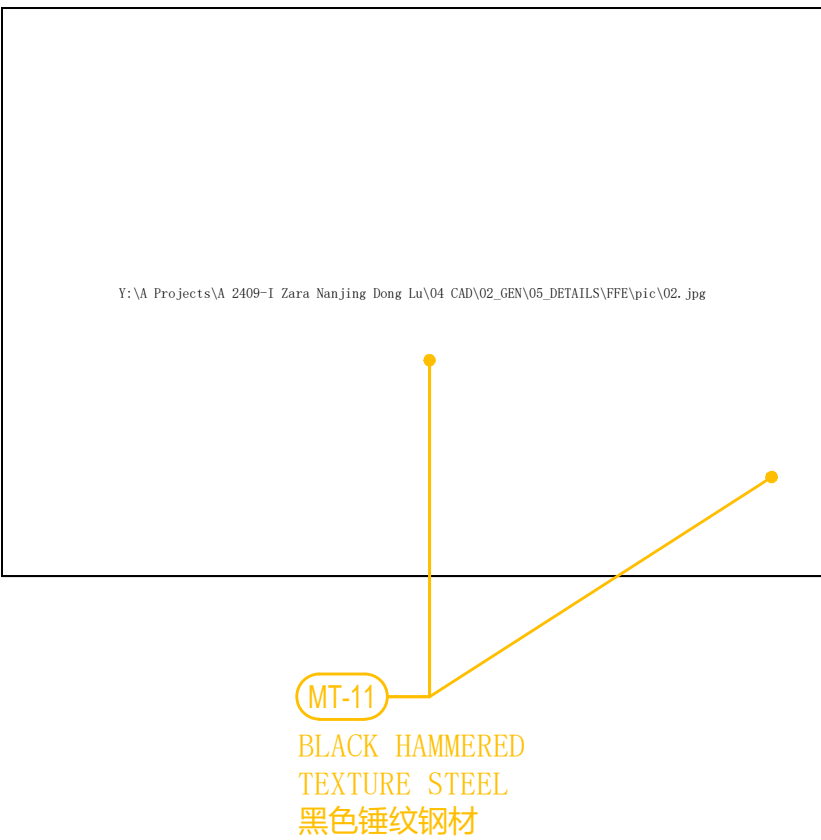
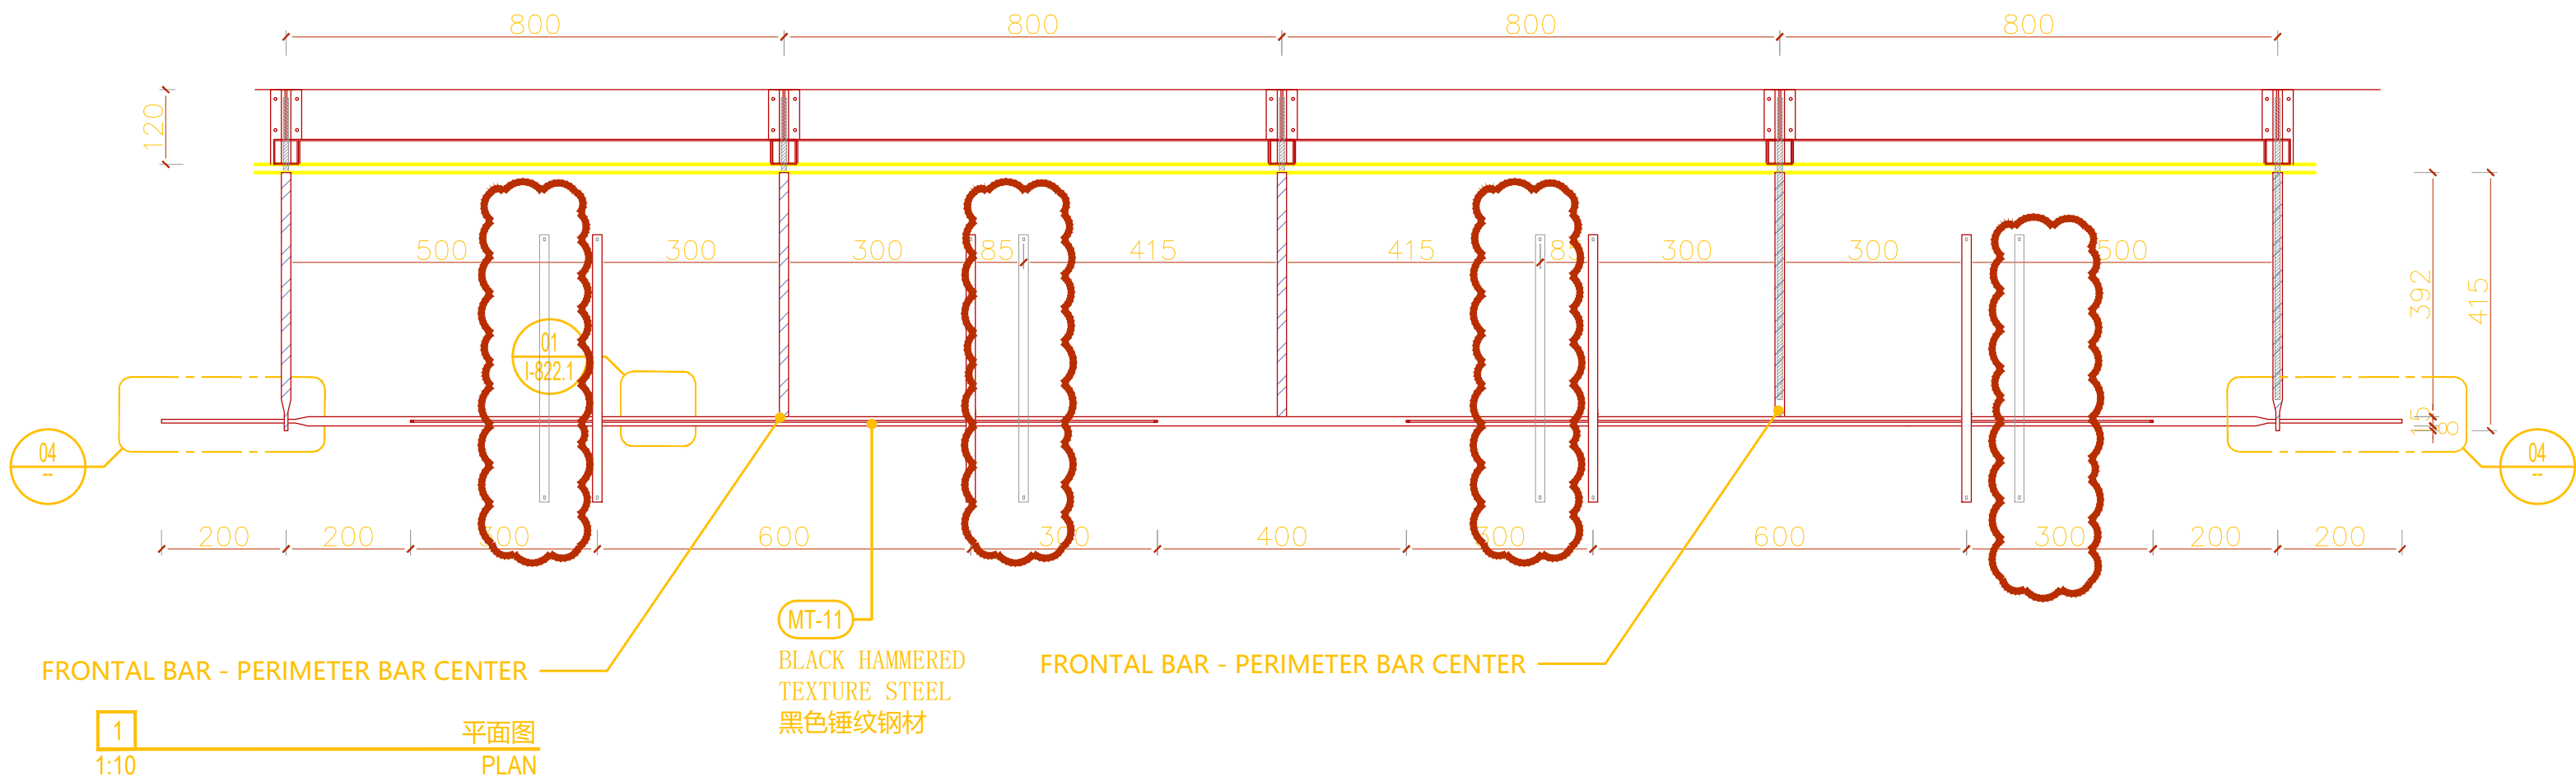
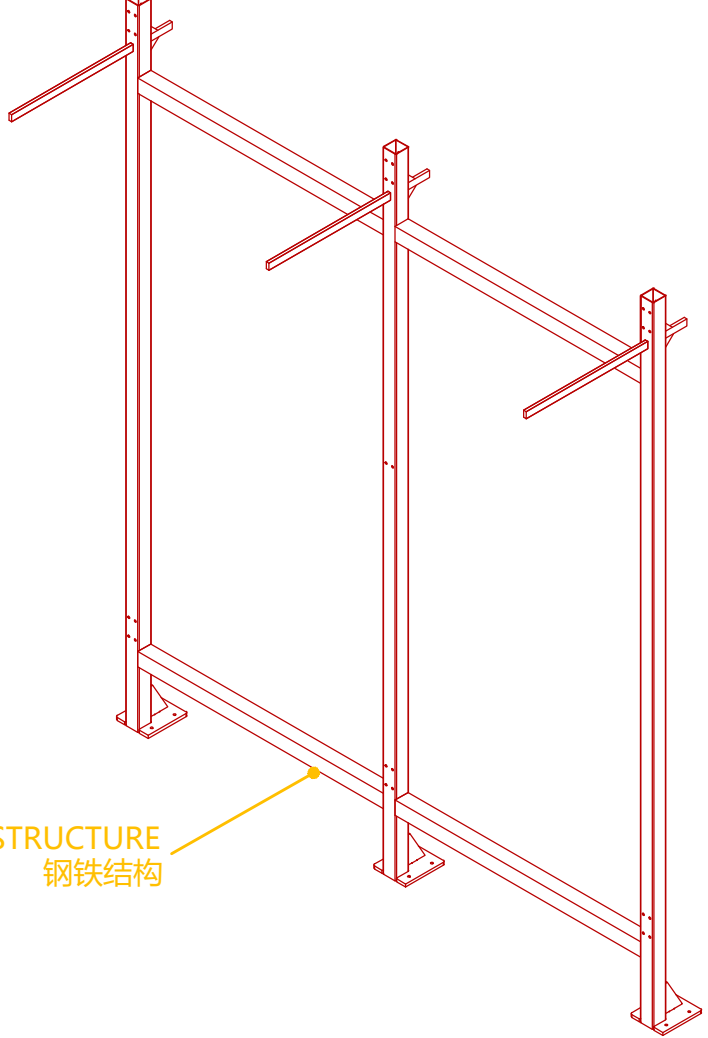


WOOD WEDGE FOR SCREWING THE STRUCTURE TO THE WALL
用于将结构拧到墙上的木楔

WOOD WEDGE FOR SCREWING THE STRUCTURE TO THE WALL
用于将结构拧到墙上的木楔

DETACHABLE HORIZONTAL POST
可拆卸的水平立柱

SCREWED STRUCTURE
用螺钉固定的结构

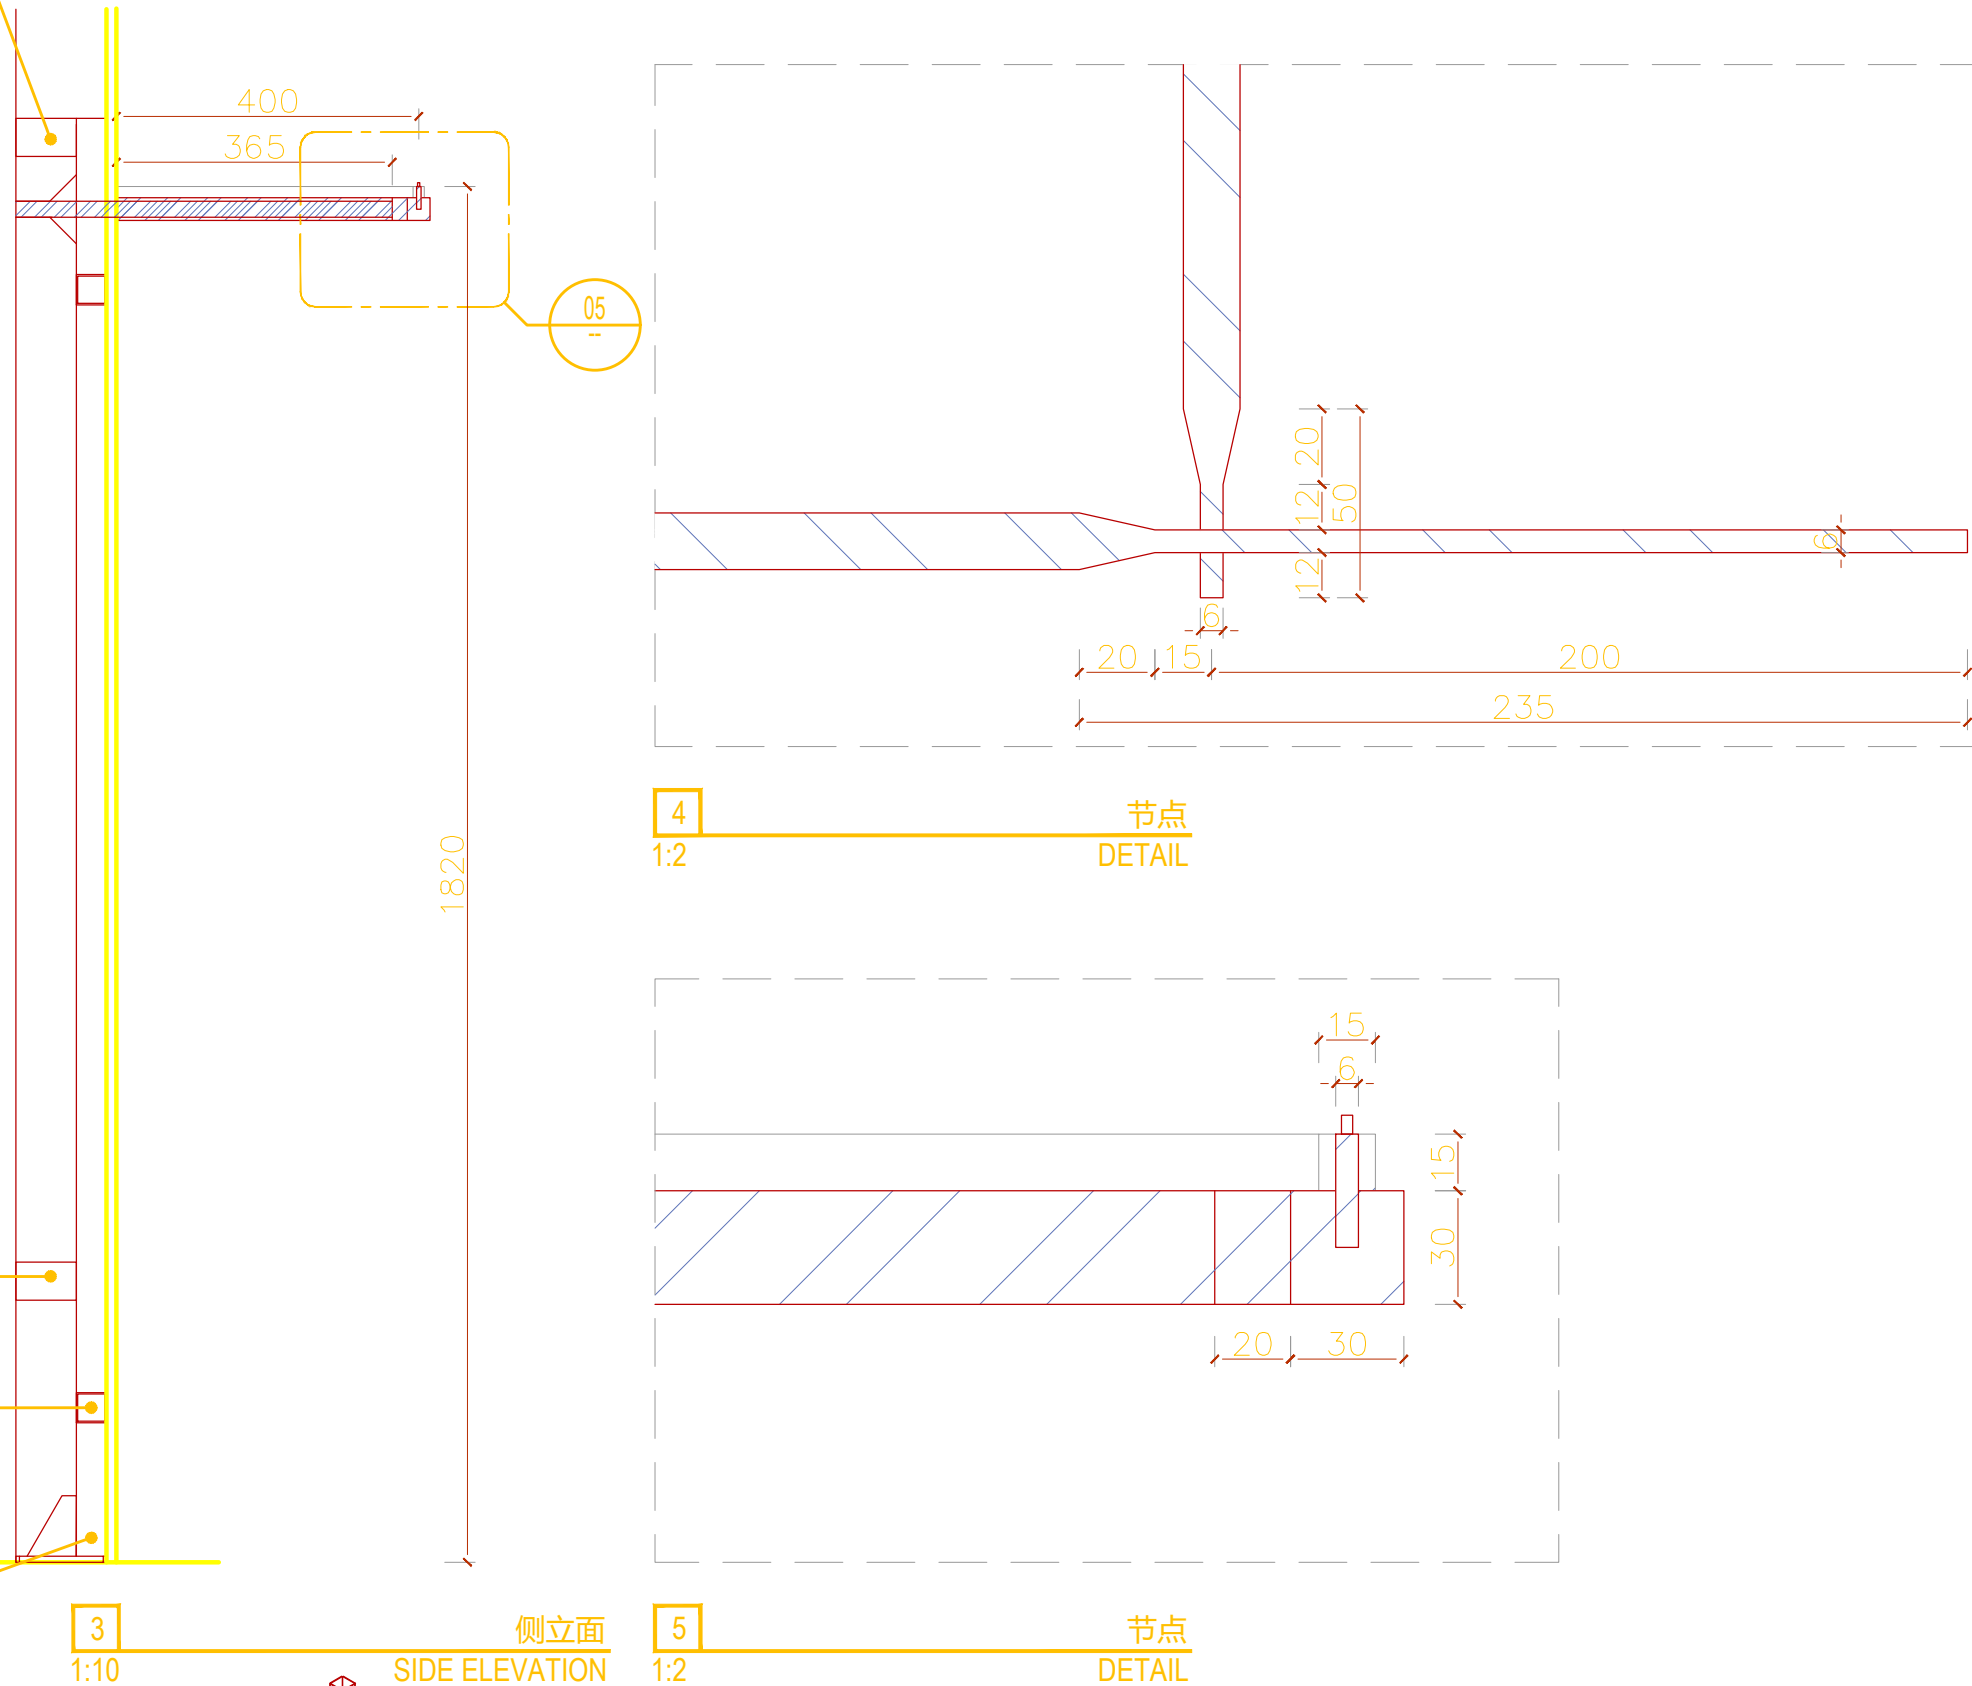

THIS STRUCTURE IS HIDDEN INSIDE THE WALL
SIZES ARE ACCORDING TO THE DRAWINGS
结构隐藏在墙体内，尺寸按照图纸

WOMAN - COLLECTION 2x1200

QTY.

LG	SOPHISTICATED	-
L1	CASUAL, FEMININE	x2



恺慕建筑设计咨询（上海）有限公司
AIM ARCHITECTURE

上海 徐汇区 汾阳路77号 5楼
5F 77 Fenyang Road, Shanghai
200031 / T: +86 21-63805995

CONDITIONS: Contractors, vendors & consultants must verify all dimensions on site and notify this Solution Centre any discrepancies prior to carry out works. Written dimensions take precedence overscaled dimensions.

承包商、建材商及施工顾问等必须现场确认所有的尺寸，如有任何尺寸差异请在作业前通知本设计单位，未经允许，请勿擅自改动图纸，恺慕设计保留对图纸的最终解释权。

AIM architecture retains copyright on this drawing.
恺慕设计保留最终图纸版权。

客户 / CLIENT:

飒拉商业（上海）有限公司
ZARA Commercial (Shanghai)
Co., Ltd.

项目名称 / PROJECT NAME:

ZARA上海南京东路店
ZARA SH NJE STORE

REV.	DATE	NOTES
-	-	-
-	-	-
-	-	-
-	-	-
-	-	-
-	-	-
-	-	-

修正 / REVIEWED BY:

校对 / CHECKED BY:

审核 / APPROVED BY:

业主确认 / CLIENT
SIGNATURE:

索引图 / KEYPLAN:

比例 / SCALE:
1:10@A1

图名 / DWG NAME:
DB-L1-02

图纸日期 / DATE: 2025.11.16
图纸编号 / DWG NO:

I-820.02

8Z70441500