


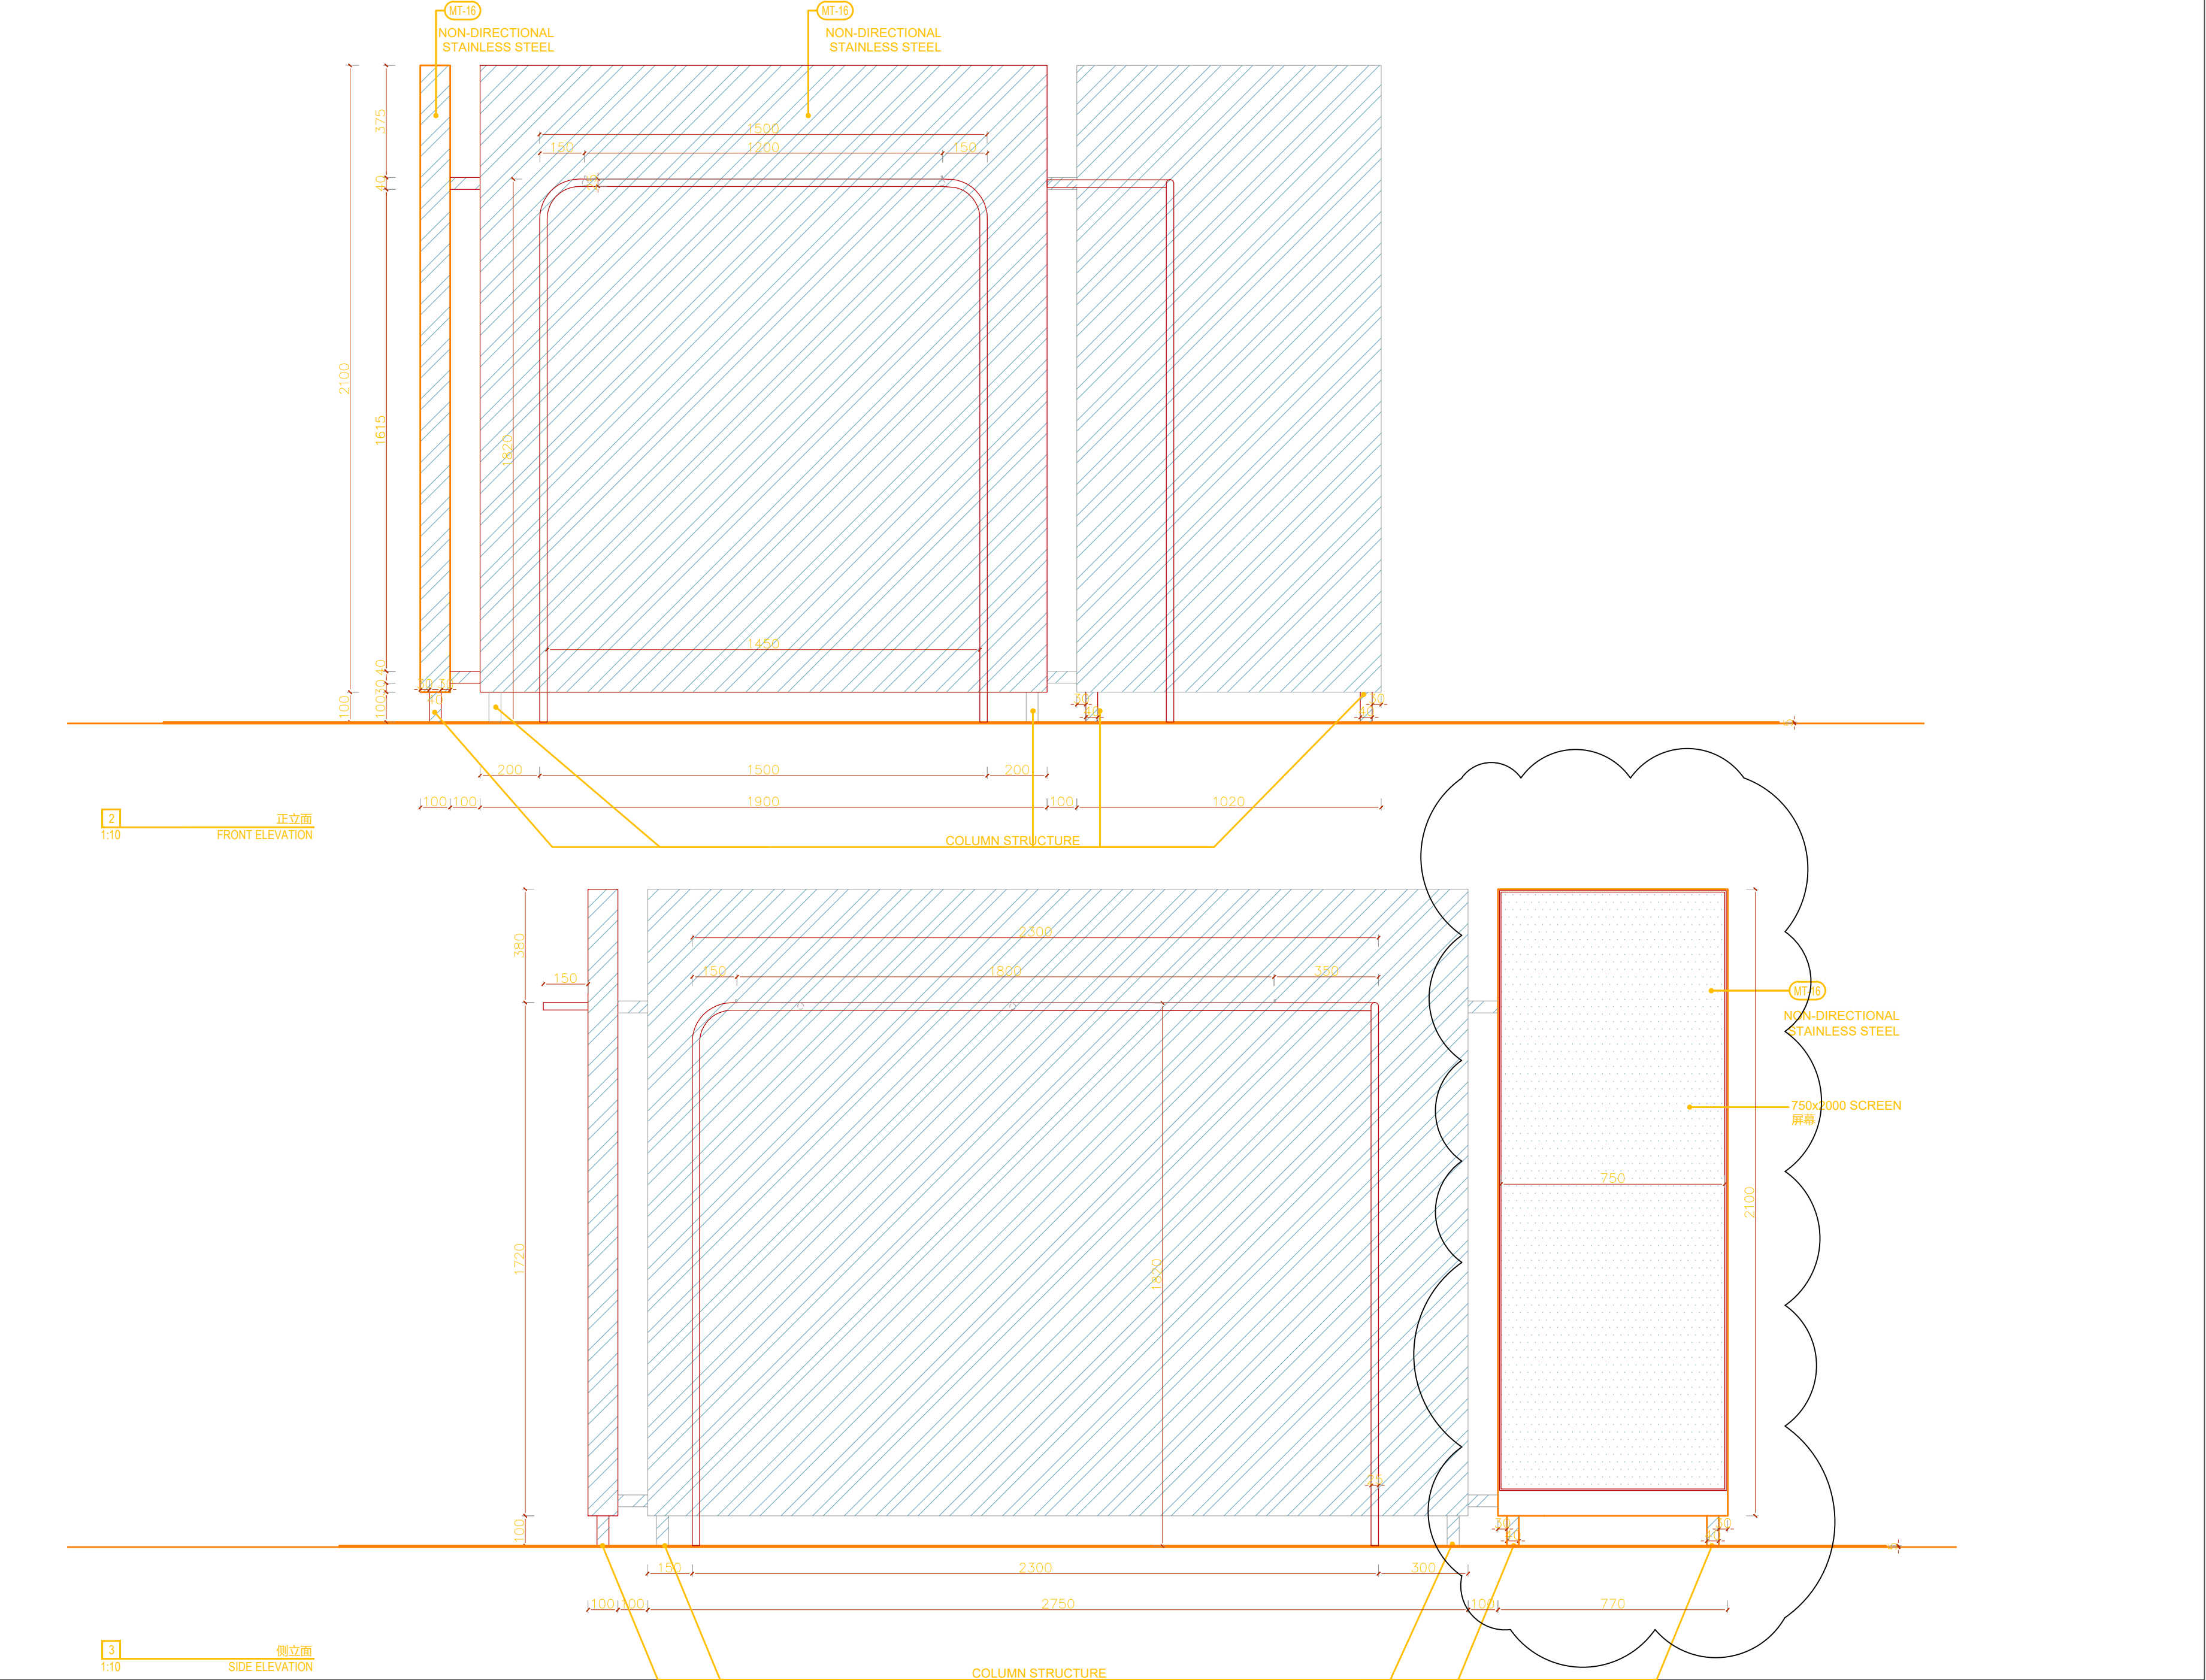

AIM

AIM ARCHITECTURE

上海 徐汇区 汾阳路77号 5楼
5F 77 Fenyang Road, Shanghai
200031 / T: +86 21-63805995

CONDITIONS: Contractors, vendors & consultants must verify all dimensions on site and notify the Solution Centre any discrepancies prior to carry out works. Written dimensions take precedence over noted dimensions.

本项目、幕墙施工图及材料清单仅供参考，不作为施工依据。如有任何尺寸变更，请提前通知本设计单位。如有任何尺寸变更，请提前通知本设计单位。如有任何尺寸变更，请提前通知本设计单位。

AIM architecture retains copyright on this drawing.
保留设计保留幕墙施工图版权。

客户 / CLIENT:

飒拉商业 (上海) 有限公司
ZARA Commercial (Shanghai)
Co., Ltd.

项目名称 / PROJECT NAME:

ZARA上海南京东路店
ZARA SH NJE STORE

REV.	DATE	NOTES
-	-	-
-	-	-
-	-	-
-	-	-
-	-	-
-	-	-
-	-	-
-	-	-
-	-	-

修正 / REVIEWED BY:

校对 / CHECKED BY:

审核 / APPROVED BY:

业主确认 / CLIENT SIGNATURE:

索引图 / KEYPLAN:

比例 / SCALE:

1:10@A1

图名 / DWG NAME:


DB-L2-05

图纸日期 / DATE:

2025.11.27

图纸编号 / DWG NO:

I-830.03.2

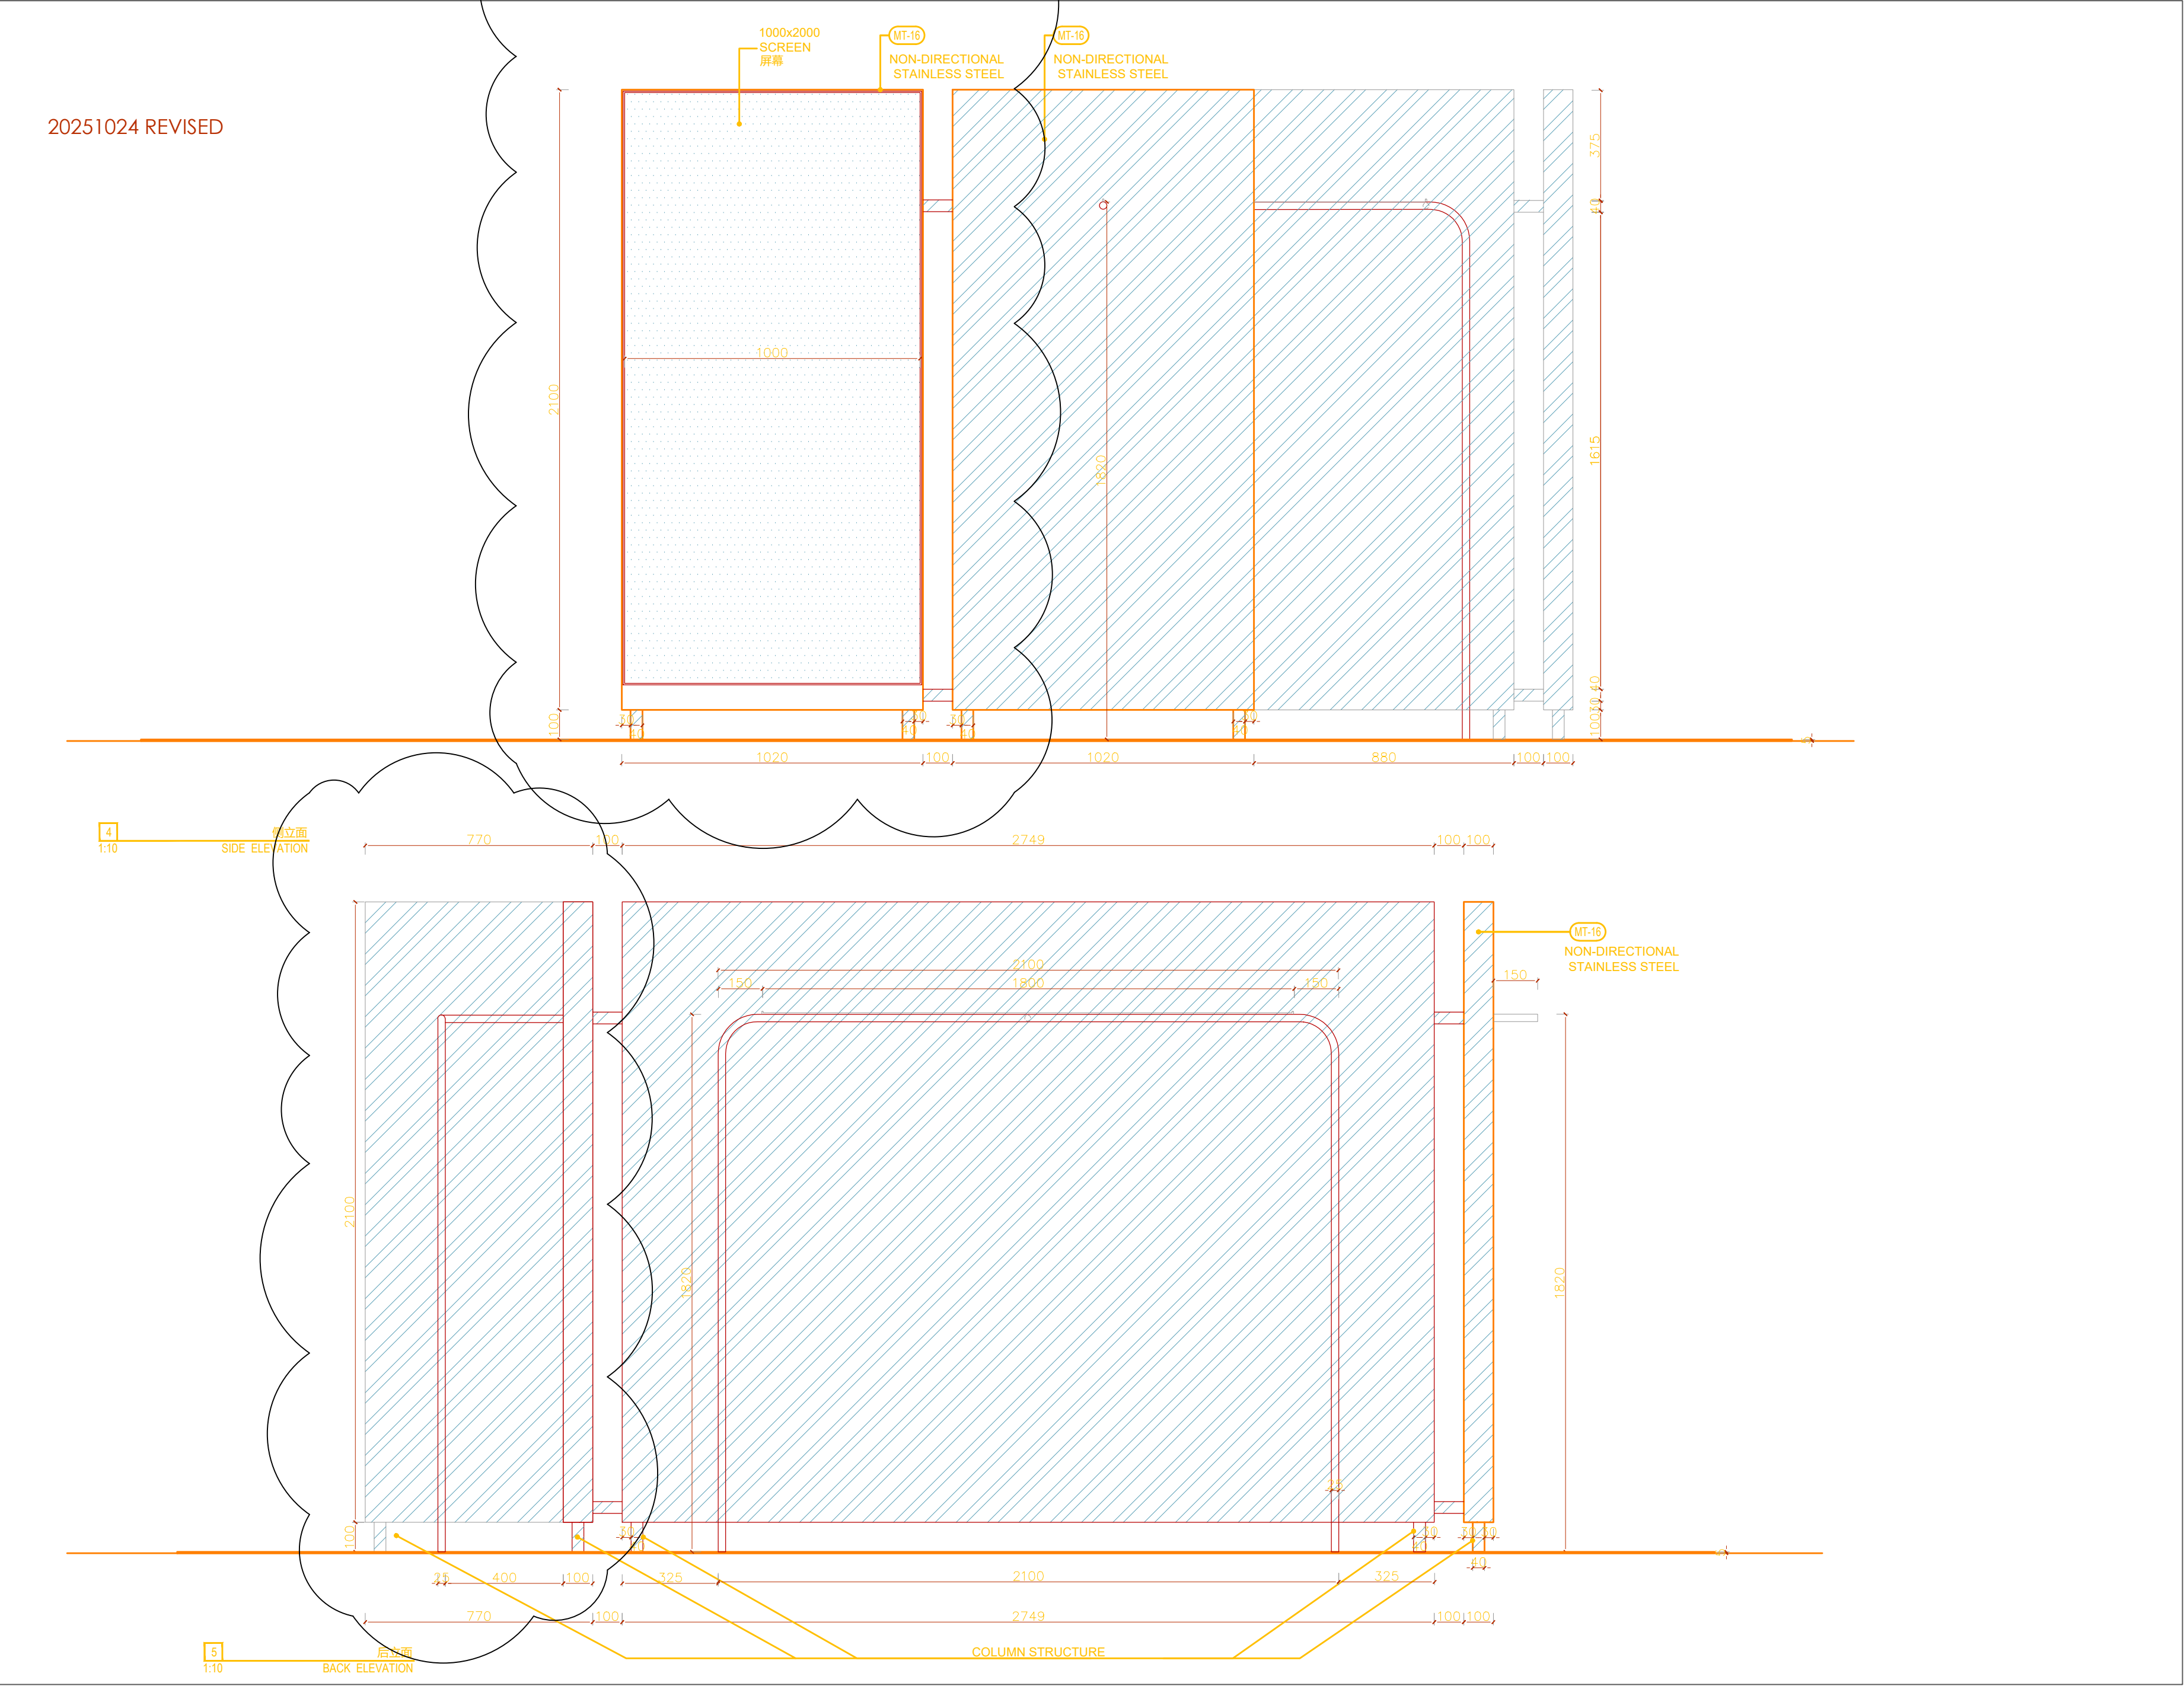

AIM

AIM ARCHITECTURE

上海 徐汇区 汾阳路77号 5楼
5F 77 Fenyang Road, Shanghai
200031 / T: +86 21-63805995

CONDITIONS: Contractors, vendors & consultants must verify all dimensions on site and notify the Solution Centre any discrepancies prior to carry out works. Written dimensions take precedence over noted dimensions.

本项目、幕墙施工图及材料清单仅供参考，不作为施工依据。如有任何尺寸变更，请提前通知本设计单位。如有任何尺寸变更，请提前通知本设计单位。如有任何尺寸变更，请提前通知本设计单位。

AIM architecture retains copyright on this drawing.
保留设计保留幕墙施工图版权。

客户 / CLIENT:

飒拉商业 (上海) 有限公司
ZARA Commercial (Shanghai)
Co., Ltd.

项目名称 / PROJECT NAME:

ZARA上海南京东路店
ZARA SH NJE STORE

REV.	DATE	NOTES
-	-	-
-	-	-
-	-	-
-	-	-
-	-	-
-	-	-
-	-	-
-	-	-
-	-	-

修正 / REVIEWED BY:

校对 / CHECKED BY:

审核 / APPROVED BY:

业主确认 / CLIENT SIGNATURE:

索引图 / KEYPLAN:

比例 / SCALE:

1:10@A1

图名 / DWG NAME:

DB-L2-05

图纸日期 / DATE:

2025.11.27

图纸编号 / DWG NO:

I-830.03.3