


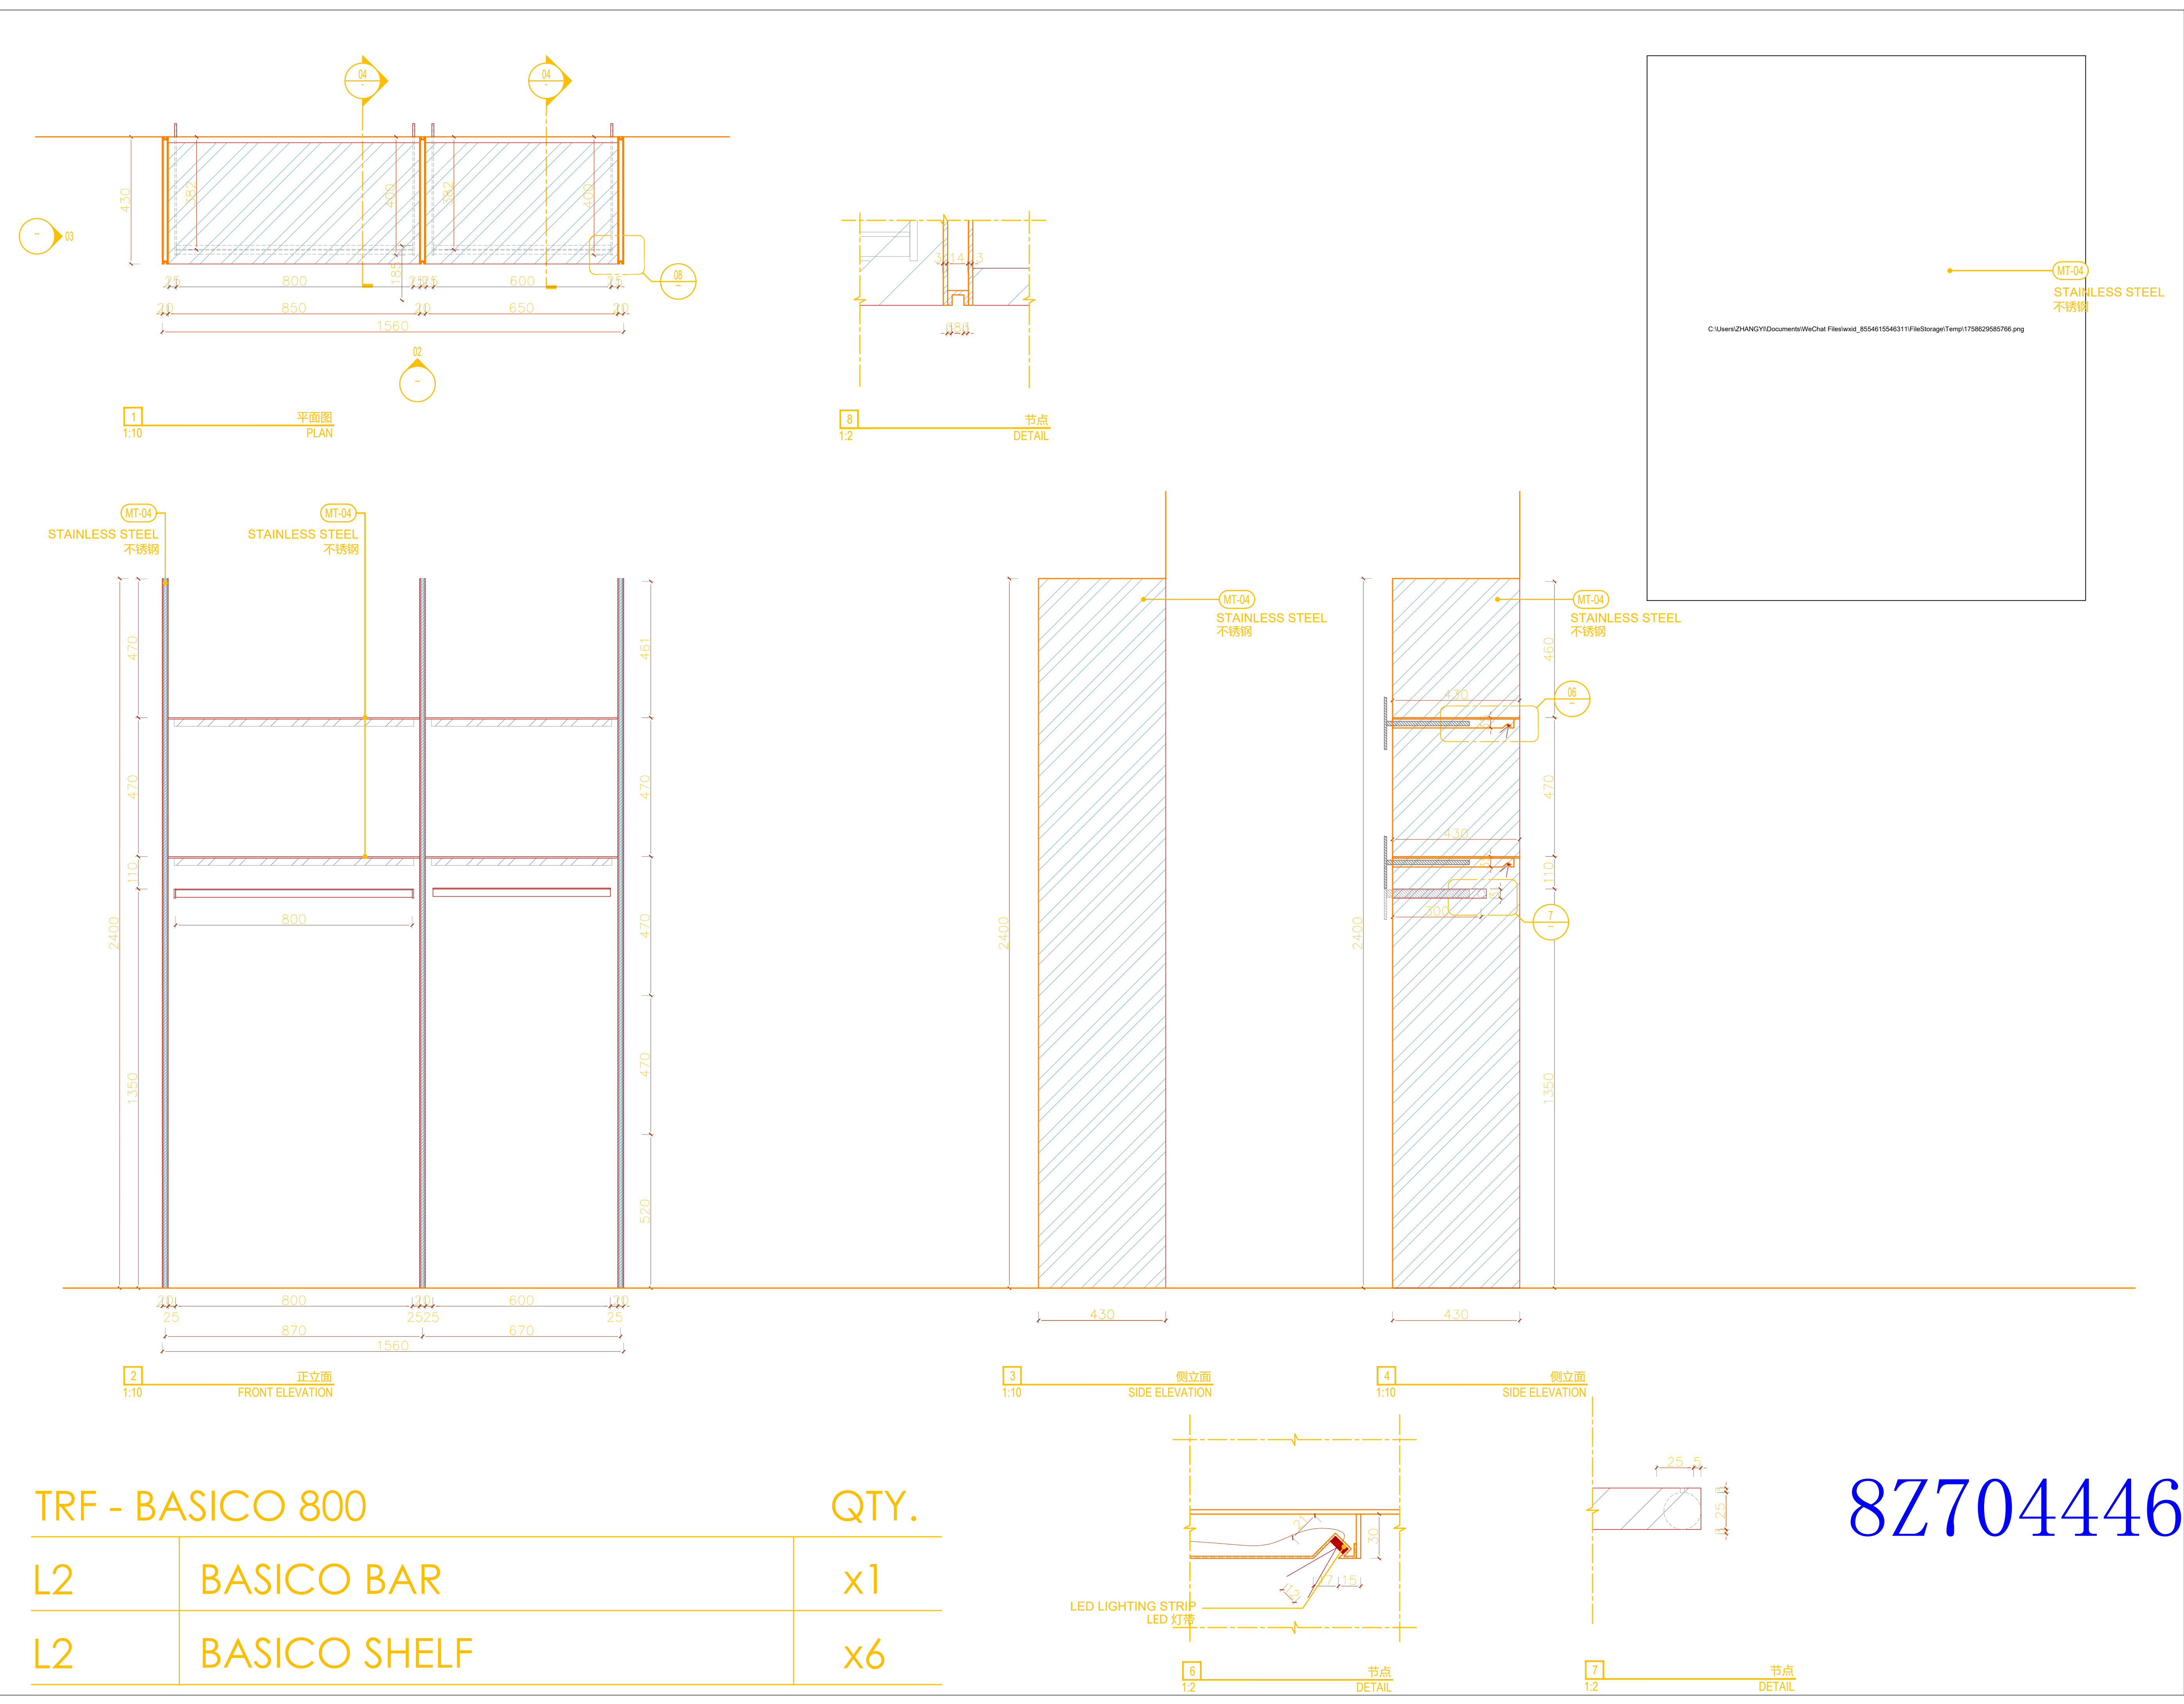

TRF - BASICO 800

|    |              | QTY. |
|----|--------------|------|
| L2 | BASICO BAR   | x1   |
| L2 | BASICO SHELF | x6   |

AIM ARCHITECTURE

上海 徐汇区 汾阳路77号 5楼  
5F 77 Fenyang Road, Shanghai  
200031 / T: +86 21-63805995

CONDITIONS: Contractors, vendors & consultants must verify all dimensions on site and notify this Solution Centre any discrepancies prior to carry out works. Written dimensions take precedence overscaled dimensions.

承包商、建材商及施工顾问等必须现场确认所有的尺寸，如有任何尺寸差异请在作业前通知本设计单位，未经许可，请勿擅自改动图纸，最终解释权归本设计单位所有。

AIM architecture retains copyright on this drawing.  
恺幕设计保留最终图纸版权。

客户 / CLIENT:

飒拉商业（上海）有限公司  
ZARA Commercial (Shanghai)  
Co., Ltd.

项目名称 / PROJECT NAME:

ZARA上海南京东路店  
ZARA SH NJE STORE

| REV. | DATE | NOTES |
|------|------|-------|
| -    | -    | -     |
| -    | -    | -     |
修正 / REVIEWED BY:

校对 / CHECKED BY:

审核 / APPROVED BY:

业主确认 / CLIENT SIGNATURE:

索引图 / KEYPLAN:

比例 / SCALE:  
1:10@A1

图名 / DWG NAME:  
BC-L2-05

图纸日期 / DATE: 2025.09.25

图纸编号 / DWG NO:  
I-830.07

8Z70444600

C:\Users\MarioMa\Desktop\20250925\_AIM\_ZARA\_SHNJE\_FFE DRAWING UPDATE.dwg, 2025/9/25 19:25:06, DWG To PDF.pc3