
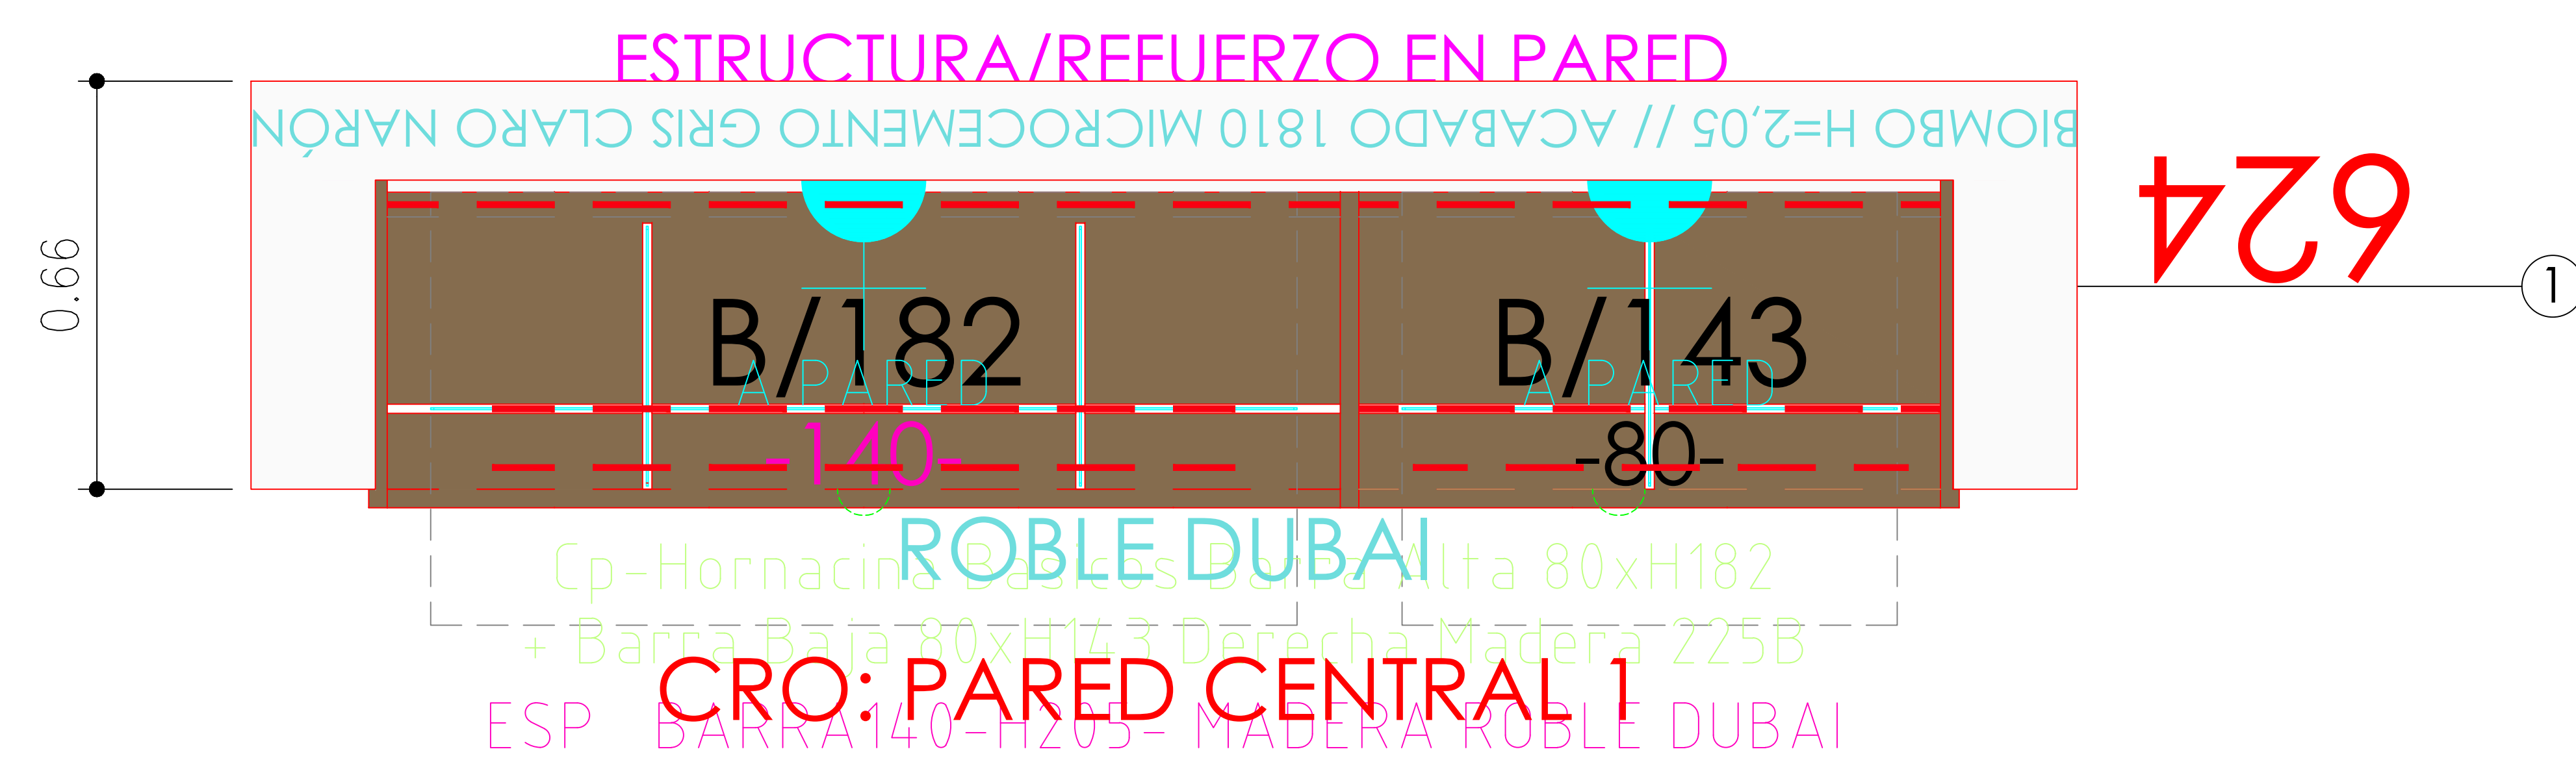


CRO: PARED CENTRAL 1

ACABADOS

- ① MICROCEMENTO GRIS CLARO NARON
- ② ROBLE RUSTICADO ENTONACION DUBAI. REF 2301
- ③ ACABADA PARED
- ④ ACERO INOX SATINADO ESTANDAR. REF 2202
- ⑤ ILUMINACION LED APOLLO PW 15W 3000°K

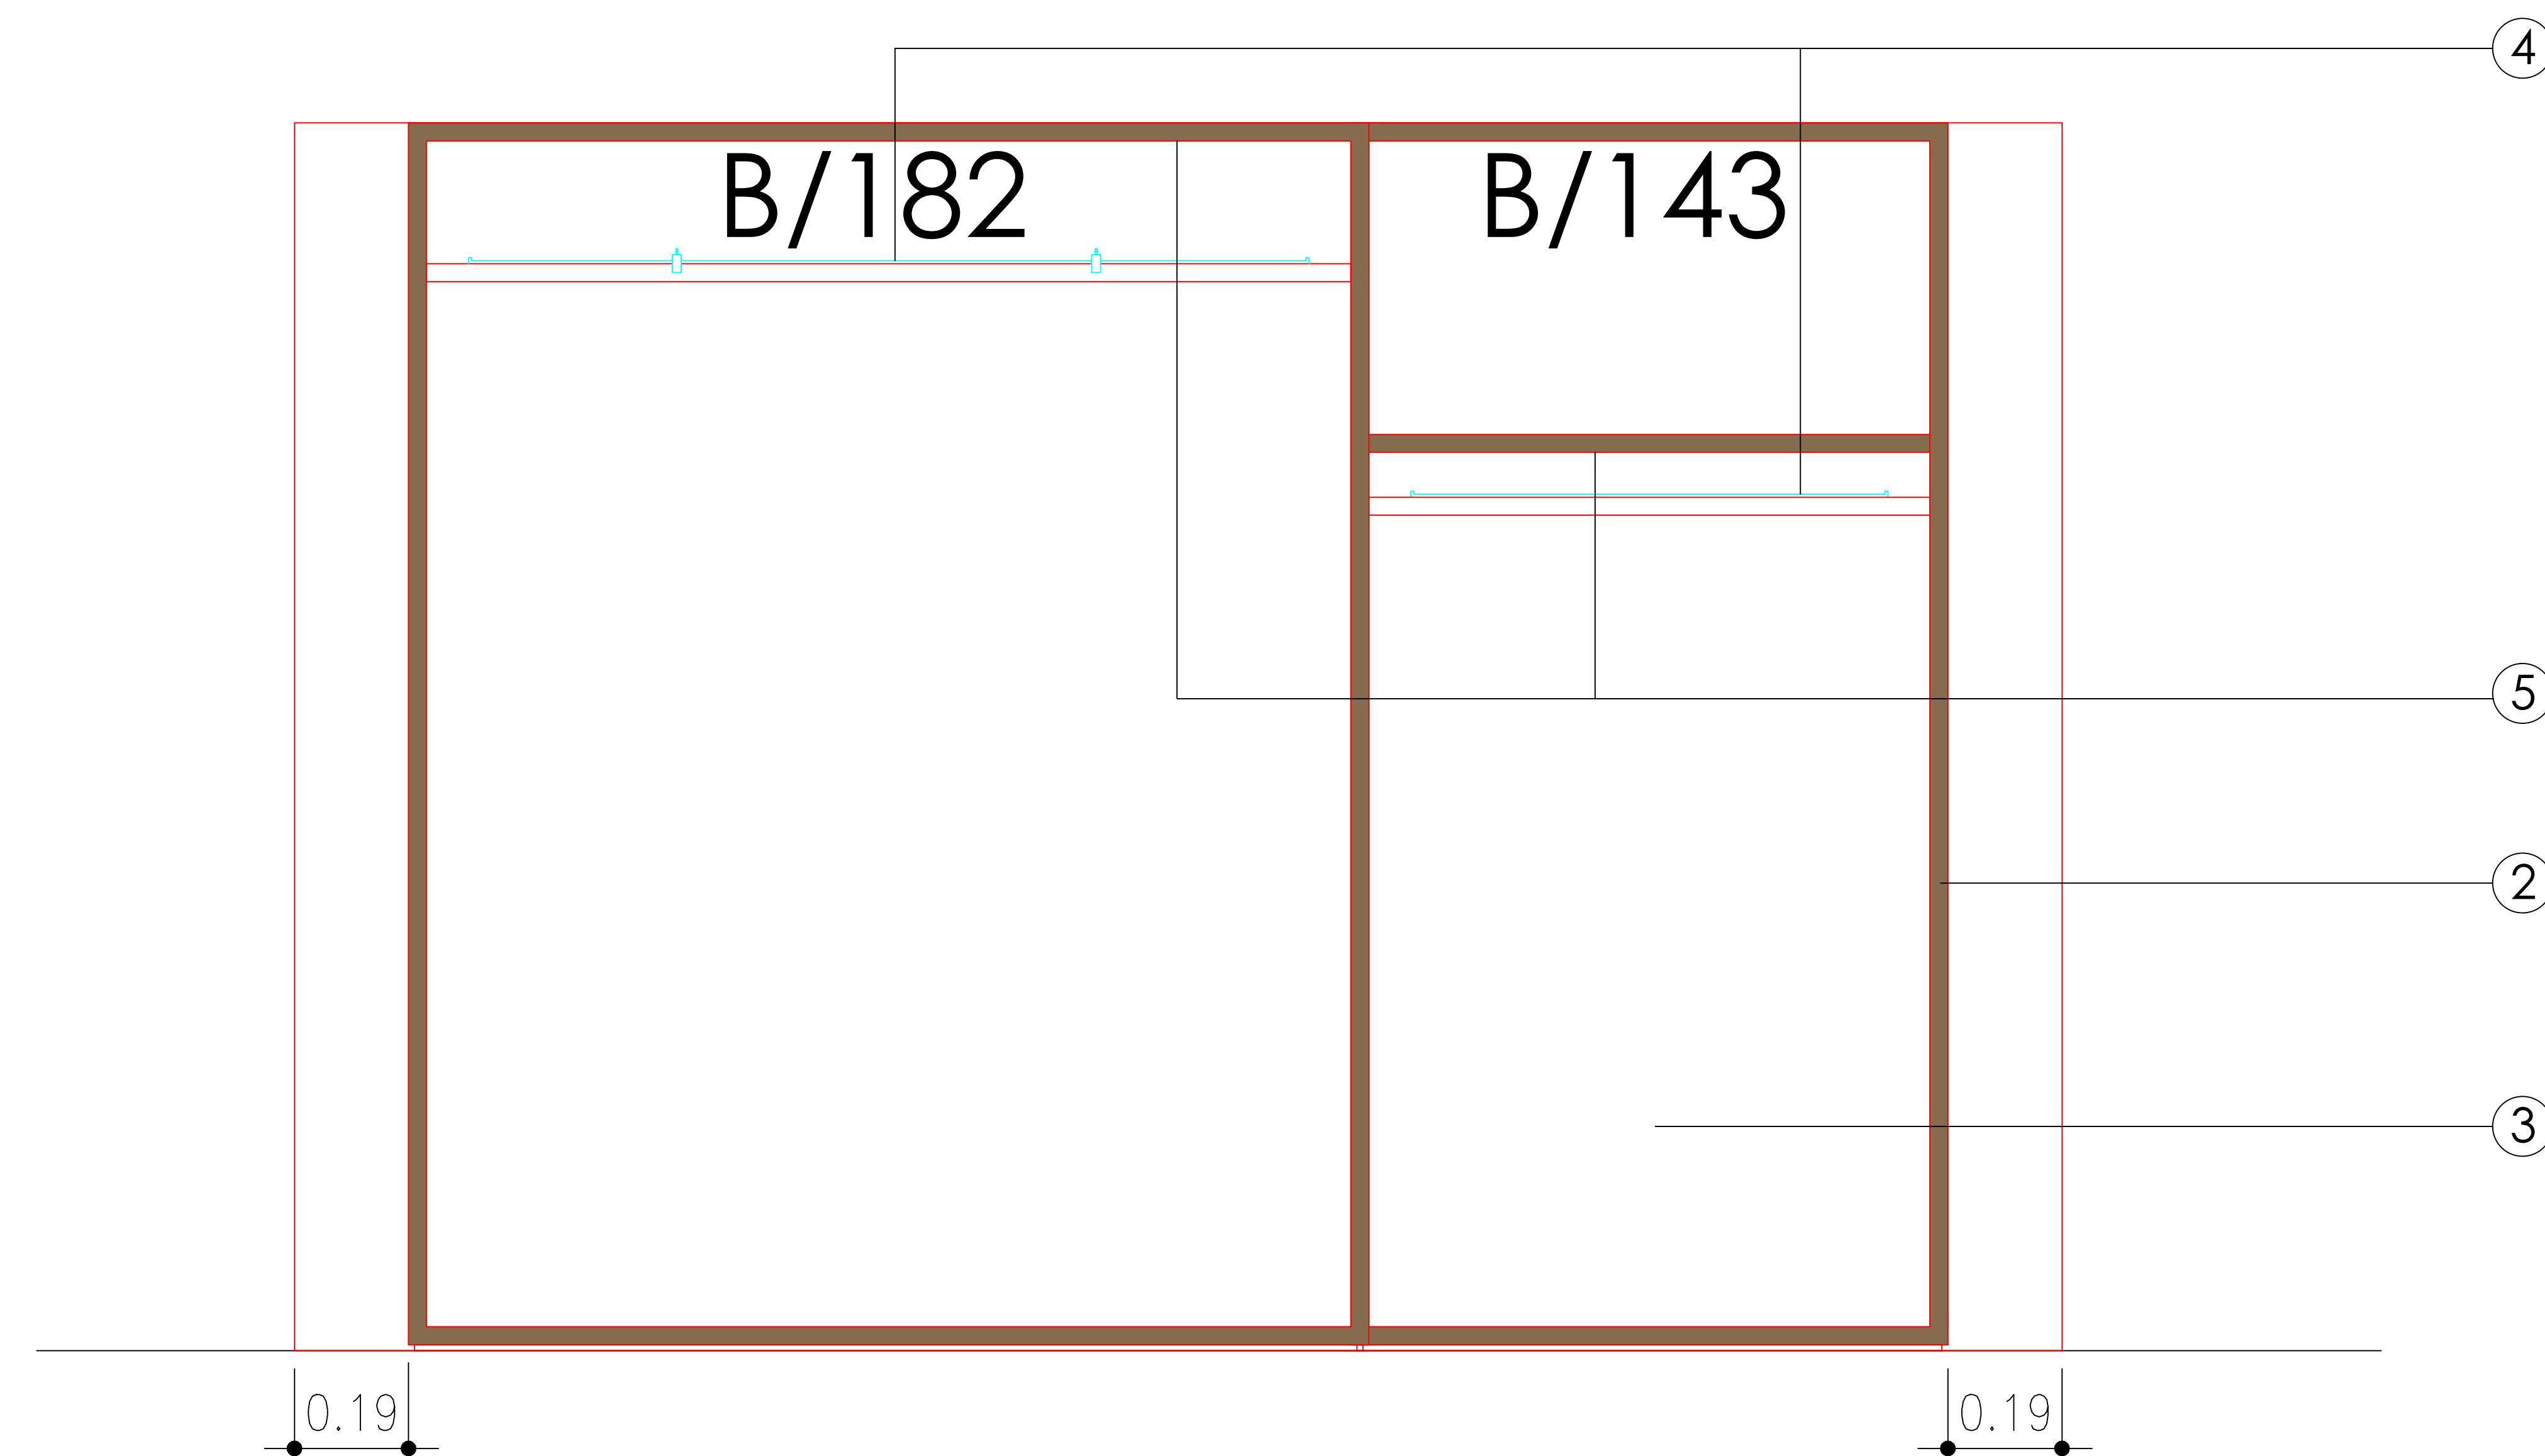

CRO: PARED CENTRAL 1