
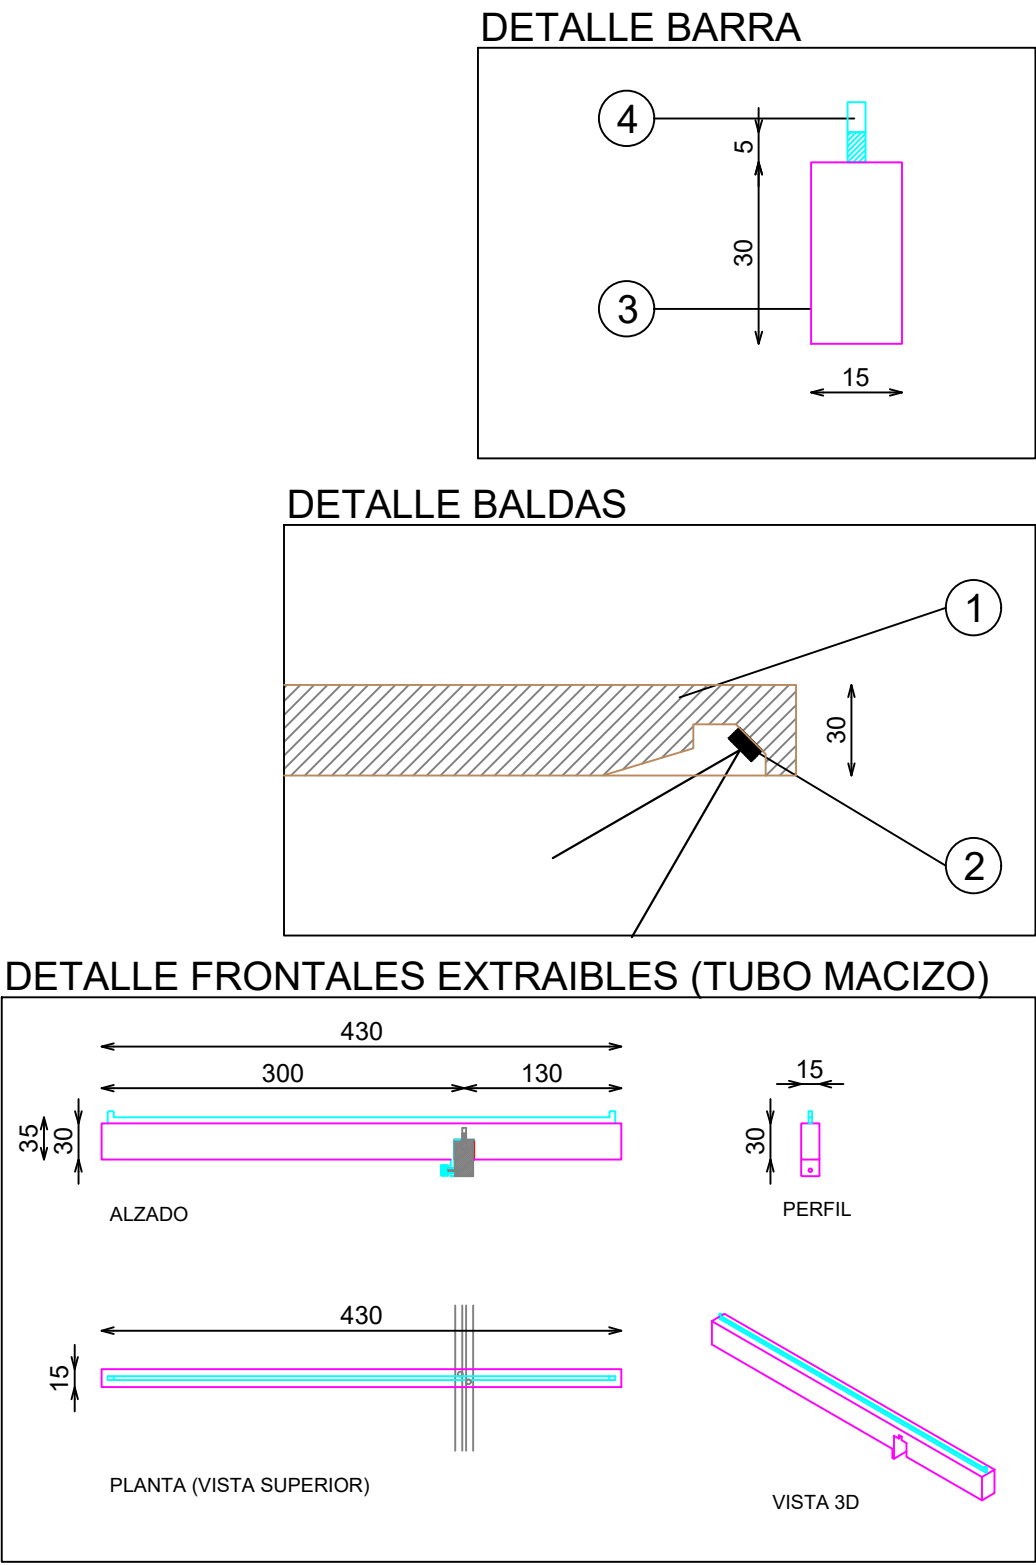
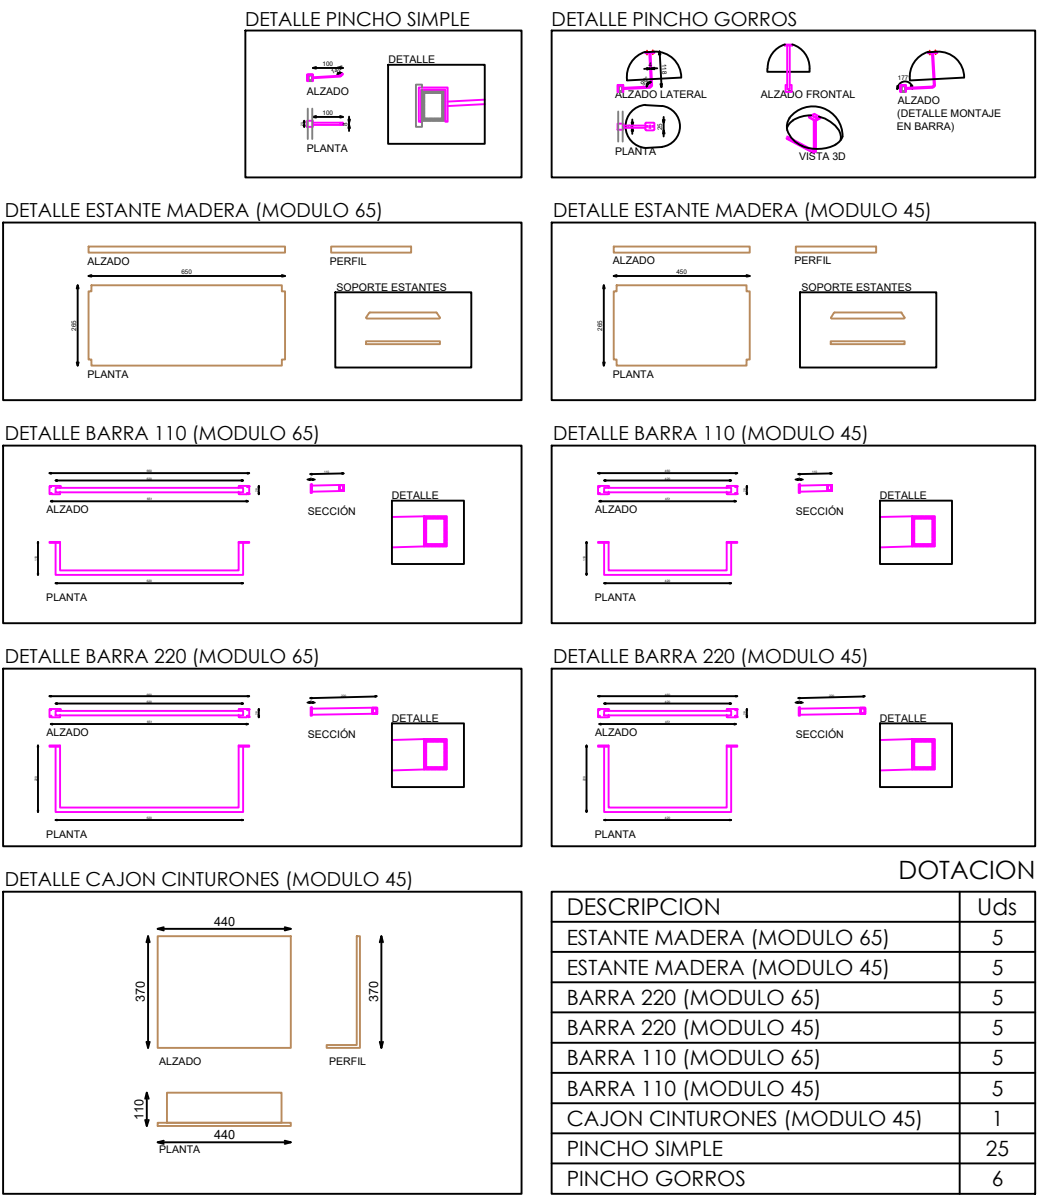


ACABADOS

- ①
- SURCO BLACK WOOD BY TANSEISHA 250829(COUNTERSAMPLE OF SURCO M22-0023B OLD)
- ②
- ILUMINACION LED APOLLO PW 15W 3000°K
- ③
- METAL NEGRO ACABADO MARTILLEADO JORGE EIROA
- ④
- ACERO INOX SATINADO ESTANDAR. REF 2202
- ⑤
- ACABADO PARED

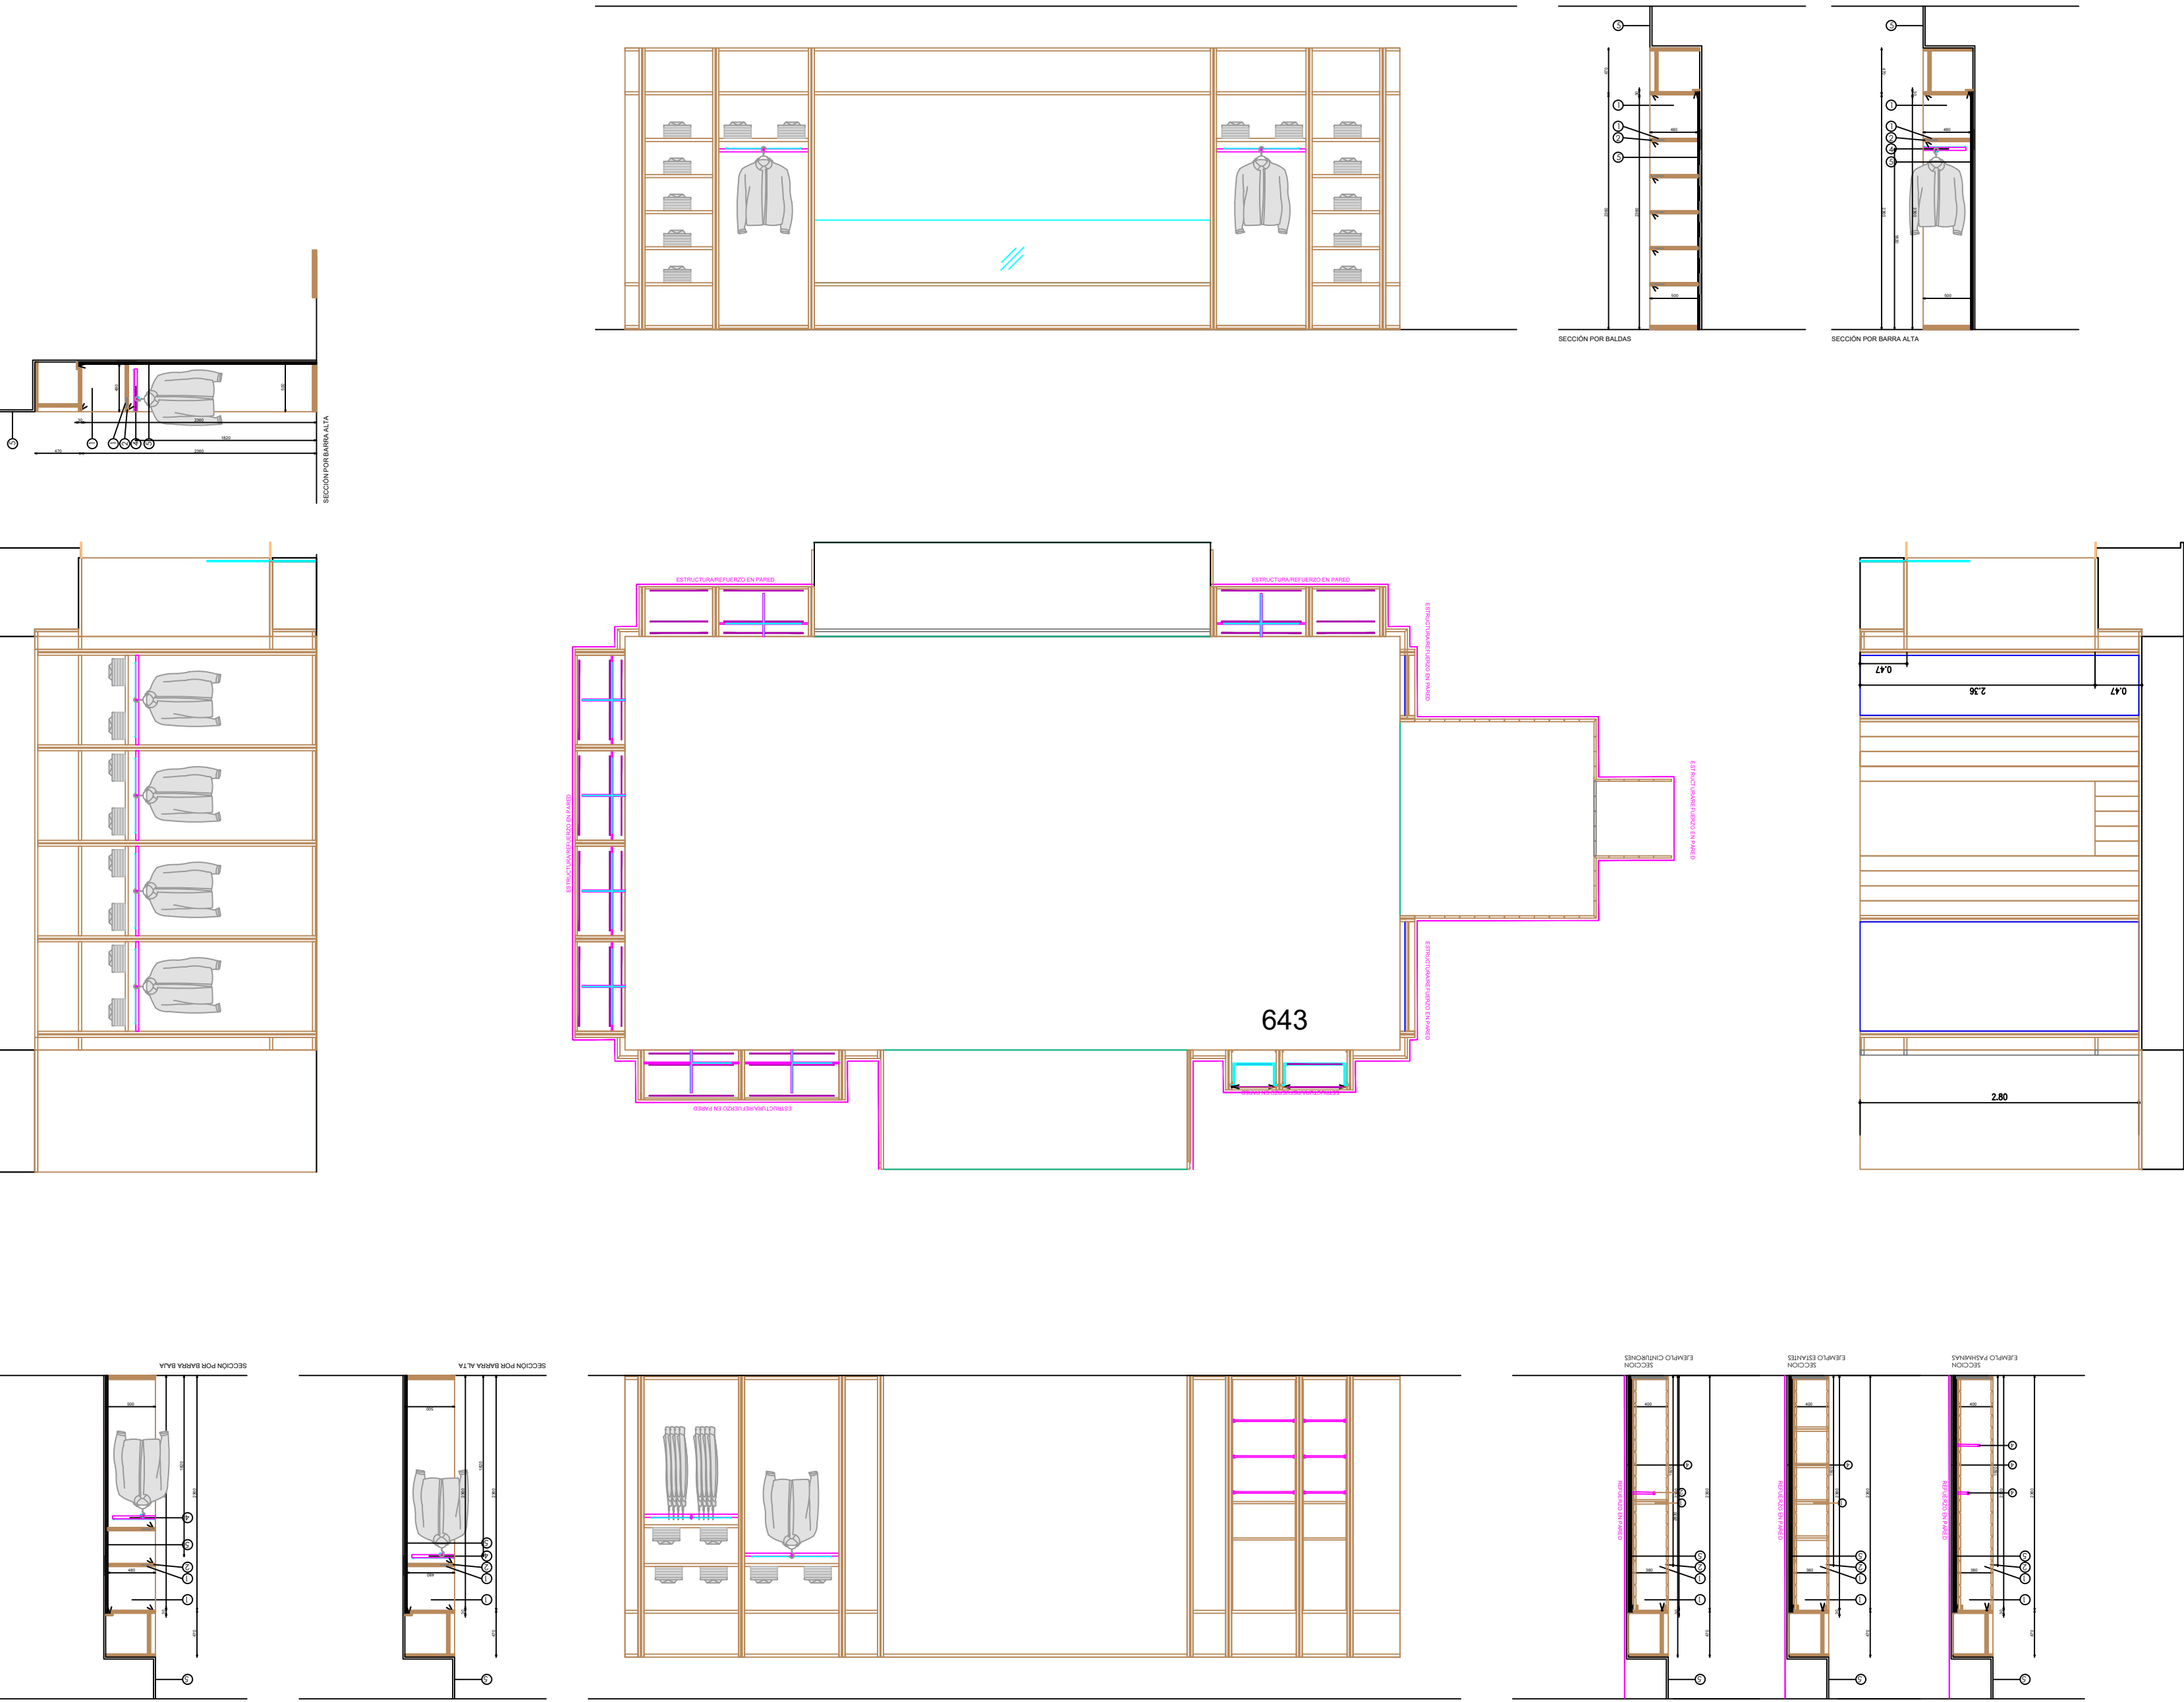

DOTACION	
DESCRIPCION	Uds
FRONTAL EXTRAIBLE (TUBO MACIZO)	8