


SEÑORA
PERIMETRAL


BARRA PARED 4 MODULOS 130xH182 PALAS INTERMEDIAS NEGRO

ACABADOS


- ① METAL LACADO NEGRO PINTURA POLVO 0102. REF:2505
- ② ACABADO PARED
- ③ TARIMA UNDORA TRAVERTINO NAVONA GRIS EXTRA MATE REF:2507 SENTIDO LONGITUDINAL
- ④ MADERA PINO BROCHEADA NEGRA. REF:2503
- ⑤ ACERO INOX SATINADO ESTANDAR. REF 2202

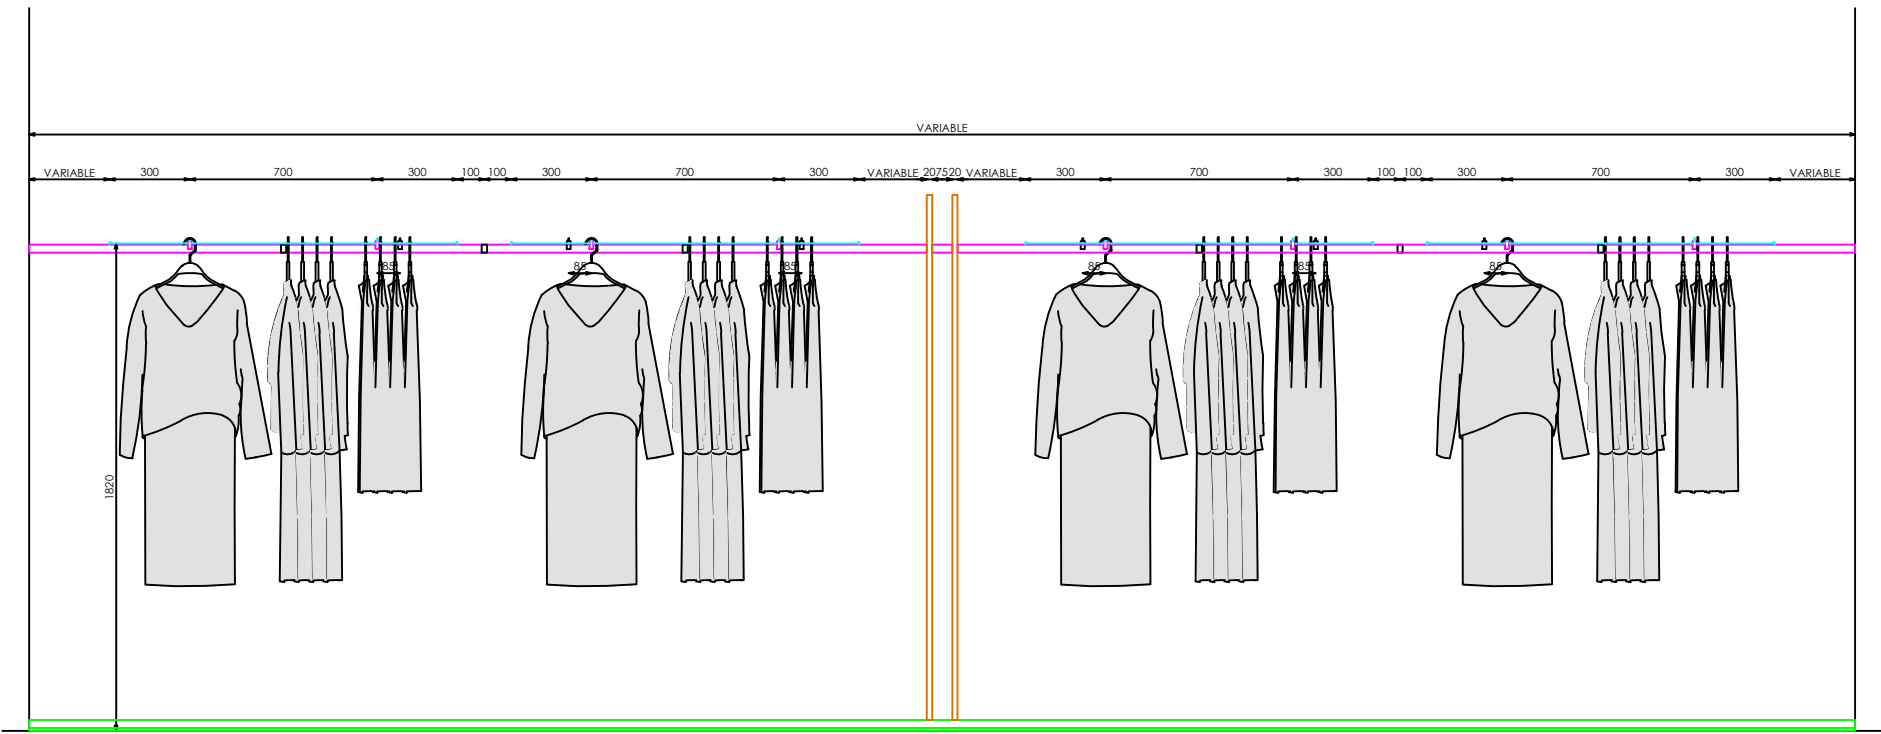




ALZADO

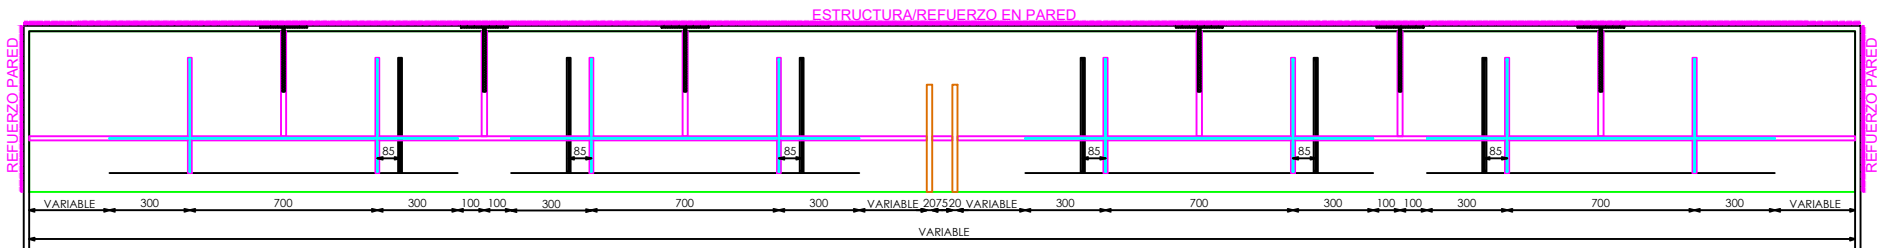

PLANTA

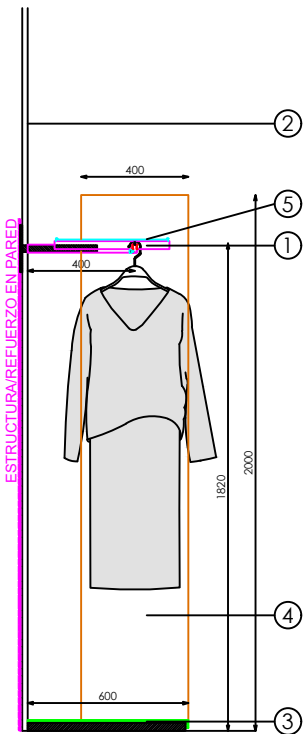

SECCIÓN

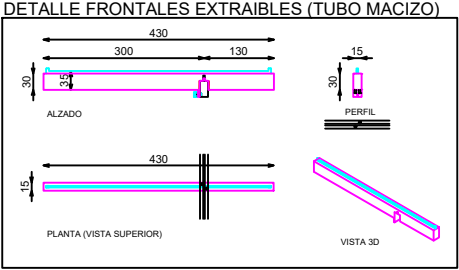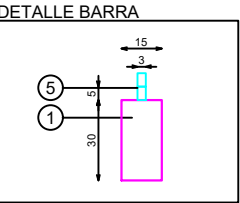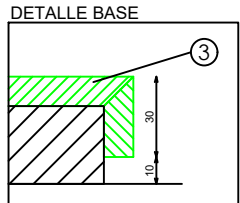





DOTACION

DESCRIPCION	Uds
FRONTAL EXTRAIBLE (TUBO MACIZO)	8

E: 1_25

Pag: 1_1

QTY数量	DESCRIBE描述	SUPPLIER供应部门	REFERENCE参考信息	MATERIAL材料	FINISH颜色	PROCESSES工艺	UNIT WEIGHT单件重量 (Kg)	TOTAL WEIGHT总重量 (Kg)
	8Z70469400	SUPPLIER	REFERENCE	IRON铁/Stainless不锈钢/防火MDF	0102/2507/2503/2202	cut/weld/drill/polish/paint	219.28	

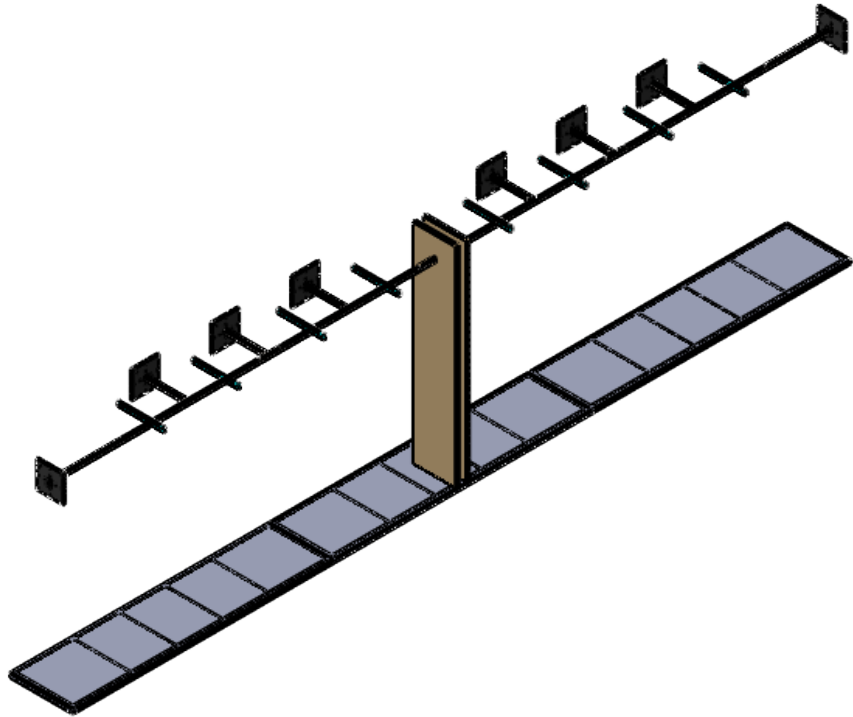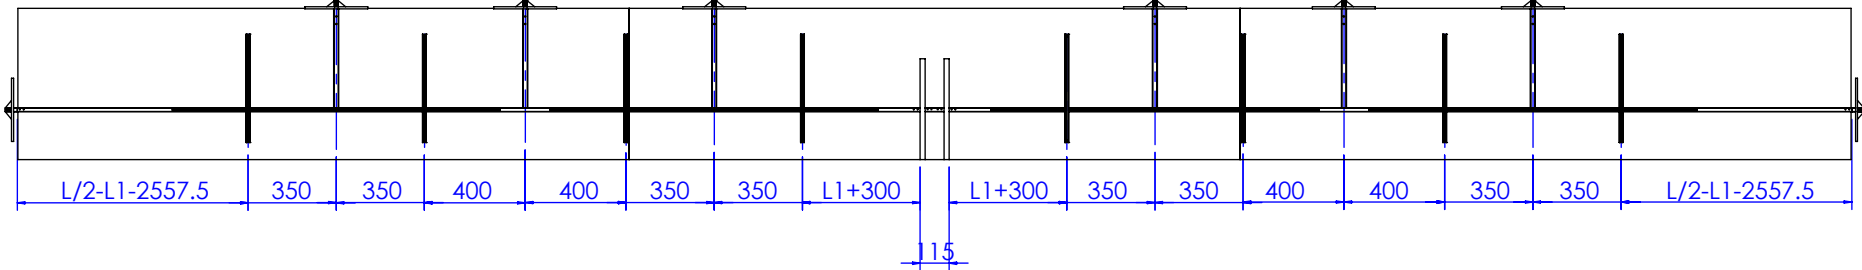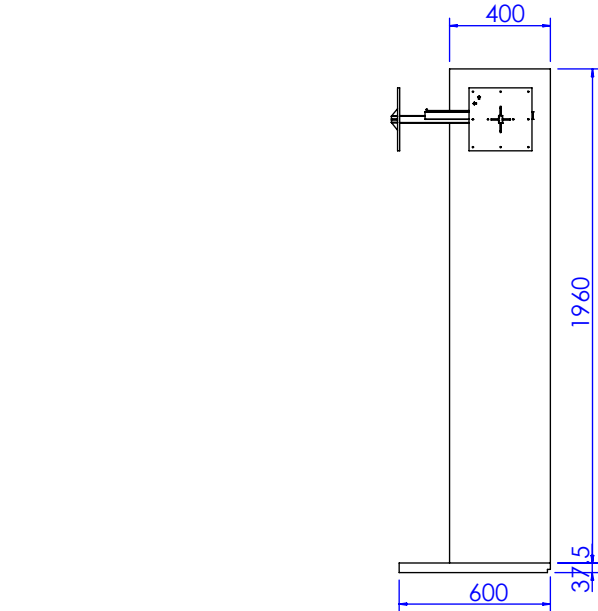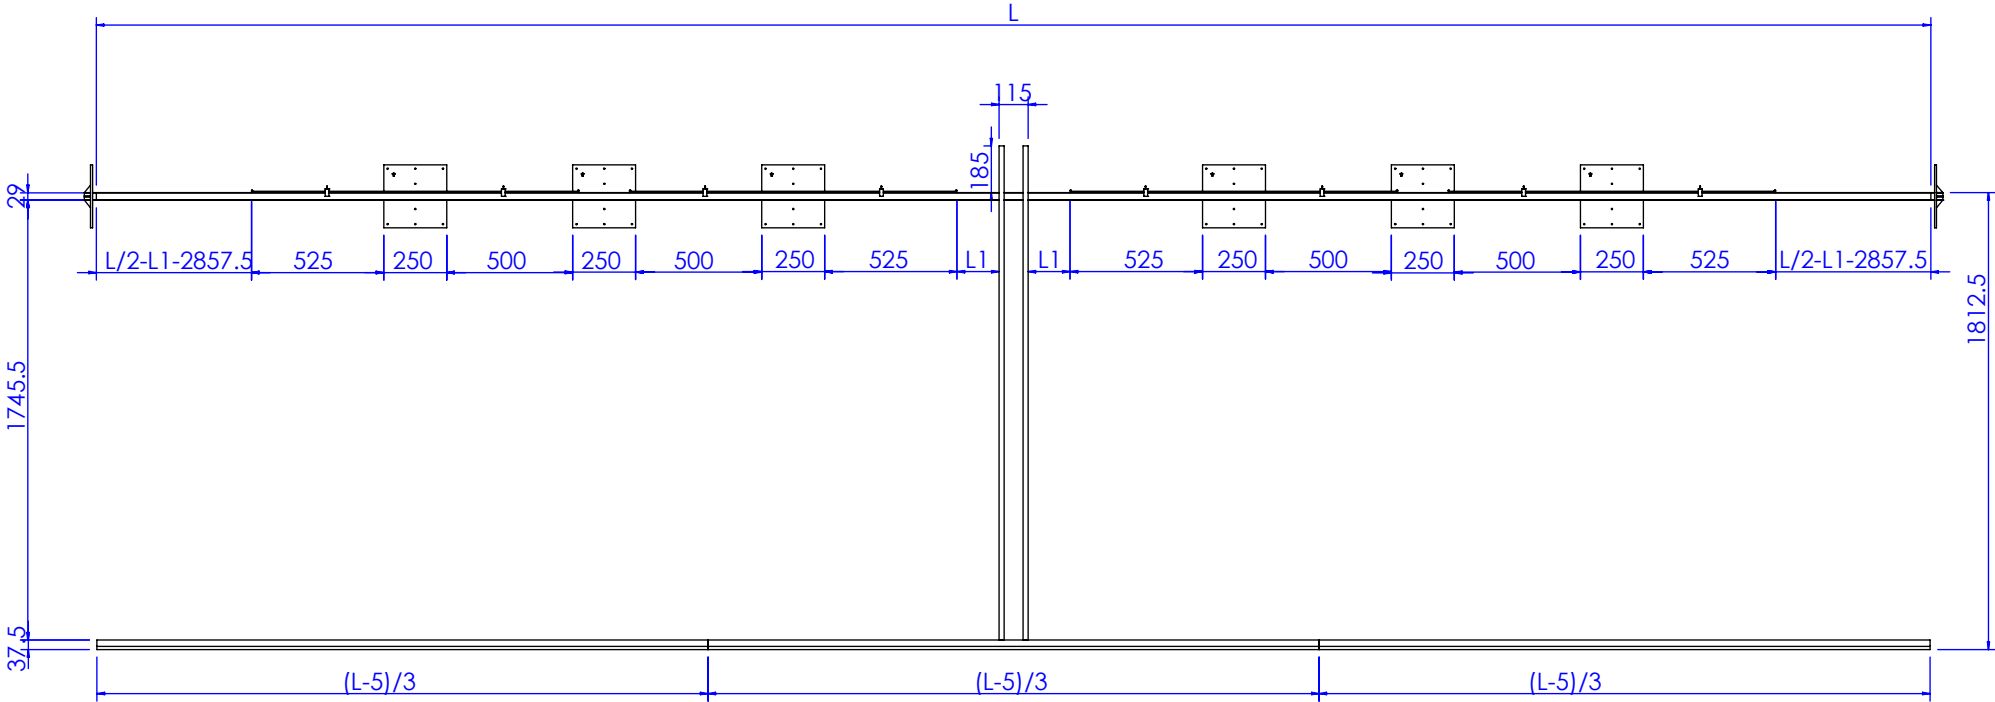


挂衣架总长设为:L
L1的值按平面图尺寸

- 技术要求(Technical Requirements):
- 1、供货方要相应配同色的连接件; 螺杆类连接件要装在相应位置, 以防止孔位偏差;
(The supplier needs to provide the connector and match the color;
The threaded rod must be pre-installed into the correct location to avoid the deviation)
 - 2、金属件要求无披锋, 焊接牢固, 无虚焊, 承重部位必须满焊;
(The metal parts must be smoothly, strong welding, full weld on the loading location)
 - 3、金属件所有见光部位不允许有影响外观效果的焊疤;
(Forbid the welding mark on the appearance surface of metal parts)
 - 4、注意公差配合: 镜子和玻璃尺寸, 需与挂臂配合的挂钩内卡口, 如未注明公差按负公差0.5mm加工.
(Take note the tolerance for mirror, glass, the hook which needs to assembled with bar and so on, the unspecified tolerance is -0.5mm.)
 - 5、所有可见螺丝均为内六角螺丝.
(All the appearance screws must be allen screws)
 - 6、所有镜子、玻璃、大理石4边和4角都要磨边, 金属件所有边角无披锋\无毛刺, 防止伤人.
(All mirrors, glass, marble 4 sides and 4 angles need to sanding, all corners of metal furniture need to polish, no burr, prevent injuries.)
 - 7、凡是涉及到走线的产品, 供货方必须穿好电线.
(The supplier must wear all wire.)
 - 8、供货方必须装配好由供货方生产的配套产品, 例如层板托、连接件.
(the supplier must Pre assembled accessory, such as lamination, connector.)
 9. 所有部件焊接时要磨45°左右的斜边, 辅助焊接, 超过轮廓线外的焊点要磨平。

SHEET FORMAT 图纸大小	A3	UNITS单位	mm	8Z70469400	-总装	PROJECT NO.内部单号 0000/00	STORE CODE店铺号 0000
DRAWN BY制图	HaifengTong	SCALE比例	1:30			ORDER NO.订单号	000
ORDER DATE下单日期	00/00/00	DELIVERY DATE入库日期	00/00/00				
CLIENT DRAWING客户图	Proy V.0	VERSION版本	V.0				
ASSEMBLED IN:组装场所	INTERIOR	DRAWING TYPE图纸类型	MANUFACTURING				
				BARRA PARED 4 MODULOS 130xH182 PALAS INTERMEDIAS NEGRO			

QTY数量	DESCRIBE描述	SUPPLIER供应部门	REFERENCE参考信息	MATERIAL材料	FINISH颜色	PROCESSES工艺	UNIT WEIGHT单件重量 (Kg)	TOTAL WEIGHT总重量 (Kg)
	8Z70469400	SUPPLIER	REFERENCE	IRON铁/Stainless不锈钢/防火MDF	0102/2507/2503/2202	cut/weld/drill/polish/paint	219.28	

No. 序号	Part Description 零件描述	Quantity 数量	Material 材质	Finish 颜色
1	5Z72469407	1	防火MDF	TARIMA UNDORA TRAVERTINO NAVONA GRIS EXTRA MATE REF:2507 SENTIDO LONGITUDINAL
2	5Z72469405	2	防火MDF	TARIMA UNDORA TRAVERTINO NAVONA GRIS EXTRA MATE REF:2507 SENTIDO LONGITUDINAL
3	5Z71469406	2	IRON铁	防锈底漆
4	5Z71469408	1	IRON铁	防锈底漆
5	5Z71469403	2	IRON铁	防锈漆ANTIRUT PAINT
6	5Z72469404	2	防火MDF	MADERA PINO BROCHEADA NEGRA. REF:2503
7	5Z71469402	1	Stainless不锈钢	METAL LACADO NEGRO PINTURA POLVO 0102. REF:2505
8	5Z71469401	1	Stainless不锈钢	压条ACERO INOX SATINADO ESTANDAR. REF 2202/METAL LACADO NEGRO PINTURA POLVO 0102. REF:2505
9	5Z71205403	8	Stainless不锈钢	2202号细拉丝
10	5Z71472905	1	IRON铁	防锈底漆
11	5Z71472904	1	IRON铁	防锈底漆
12	5Z71472903	6	IRON铁	防锈底漆

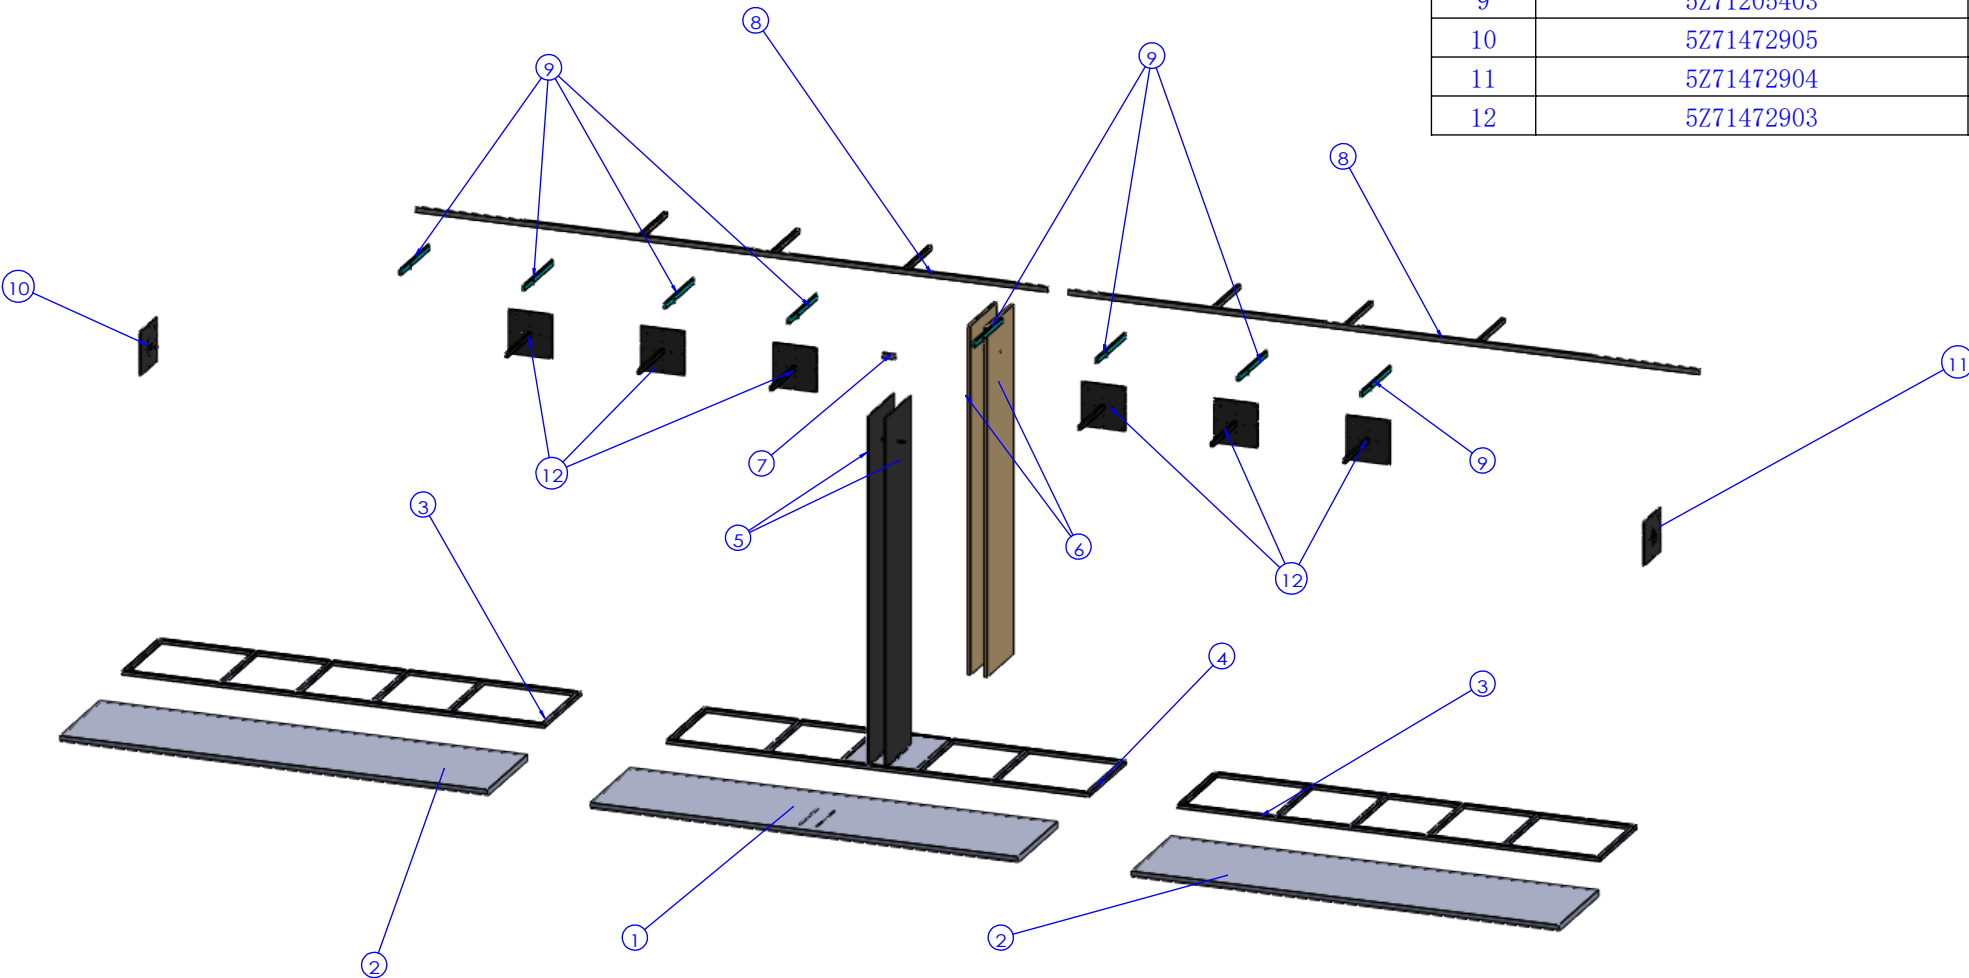

技术要求(Technical Requirements):

1、供货方要相应配同色的连接件; 螺杆类连接件要装在相应位置, 以防止孔位偏差;
(The supplier needs to provide the connector and match the color;
The threaded rod must be pre-install into the correct location to avoid the deviation)

2、金属件要求无披锋, 焊接牢固, 无虚焊, 承重部位必须满焊;
(The metal parts must be smoothly, strong welding, full weld on the loading location)

3、金属件所有见光部位不允许有影响外观效果的焊疤;
(Forbid the welding mark on the appearance surface of metal parts)

4、注意公差配合: 镜子和玻璃尺寸, 需与挂臂配合的挂钩内卡口, 如未注明公差按负公差0.5mm加工.
(Take note the tolerance for mirror, glass, the hook which needs to assembled with bar and so on, the unspecified tolerance is -0.5mm.)

5、所有可见螺丝均为内六角螺丝.
(All the appearance screws must be allen screws)

6、所有镜子、玻璃、大理石4边和4角都要磨边, 金属件所有边角无披锋\无毛刺, 防止伤人。
(All mirrors, glass, marble 4 sides and 4 angles need to sanding, all corners of metal furniture need to polish, no burr, prevent injuries.)

7、凡是涉及到走线的产品, 供货方必须穿好电线。
(The supplier must wear all wire.)

8、供货方必须装配好由供货方生产的配套产品, 例如层板托、连接件。
(the supplier must Pre assembled accessory, such as lamination, connector.)

9.所有部件焊接时要磨45°左右的斜边, 辅助焊接, 超过轮廓线外的焊点要磨平。

SHEET FORMAT 图纸大小	A3	UNITS单位	mm	8Z70469400	-BOM	PROJECT NO.内部单号 0000/00	STORE CODE店铺号 0000
DRAWN BY制图	HaifengTong	SCALE比例	1:50			ORDER NO.订单号	000
ORDER DATE下单日期	00/00/00	DELIVERY DATE入库日期	00/00/00			ZARA	
CLIENT DRAWING图户图	Proy V.0	VERSION版本	V.0			CAAMAÑOASIA 公司	
ASSEMBLED IN:组装场所	INTERIOR	DRAWING TYPE图纸类型	MANUFACTURING	BARRA PARED 4 MODULOS 130xH182 PALAS INTERMEDIAS NEGRO			