



ACABADOS


- ① METAL LACADO NEGRO PINTURA POLVO 0102. REF:2505
- ② PERCHA QUIZ (ATREZZO)

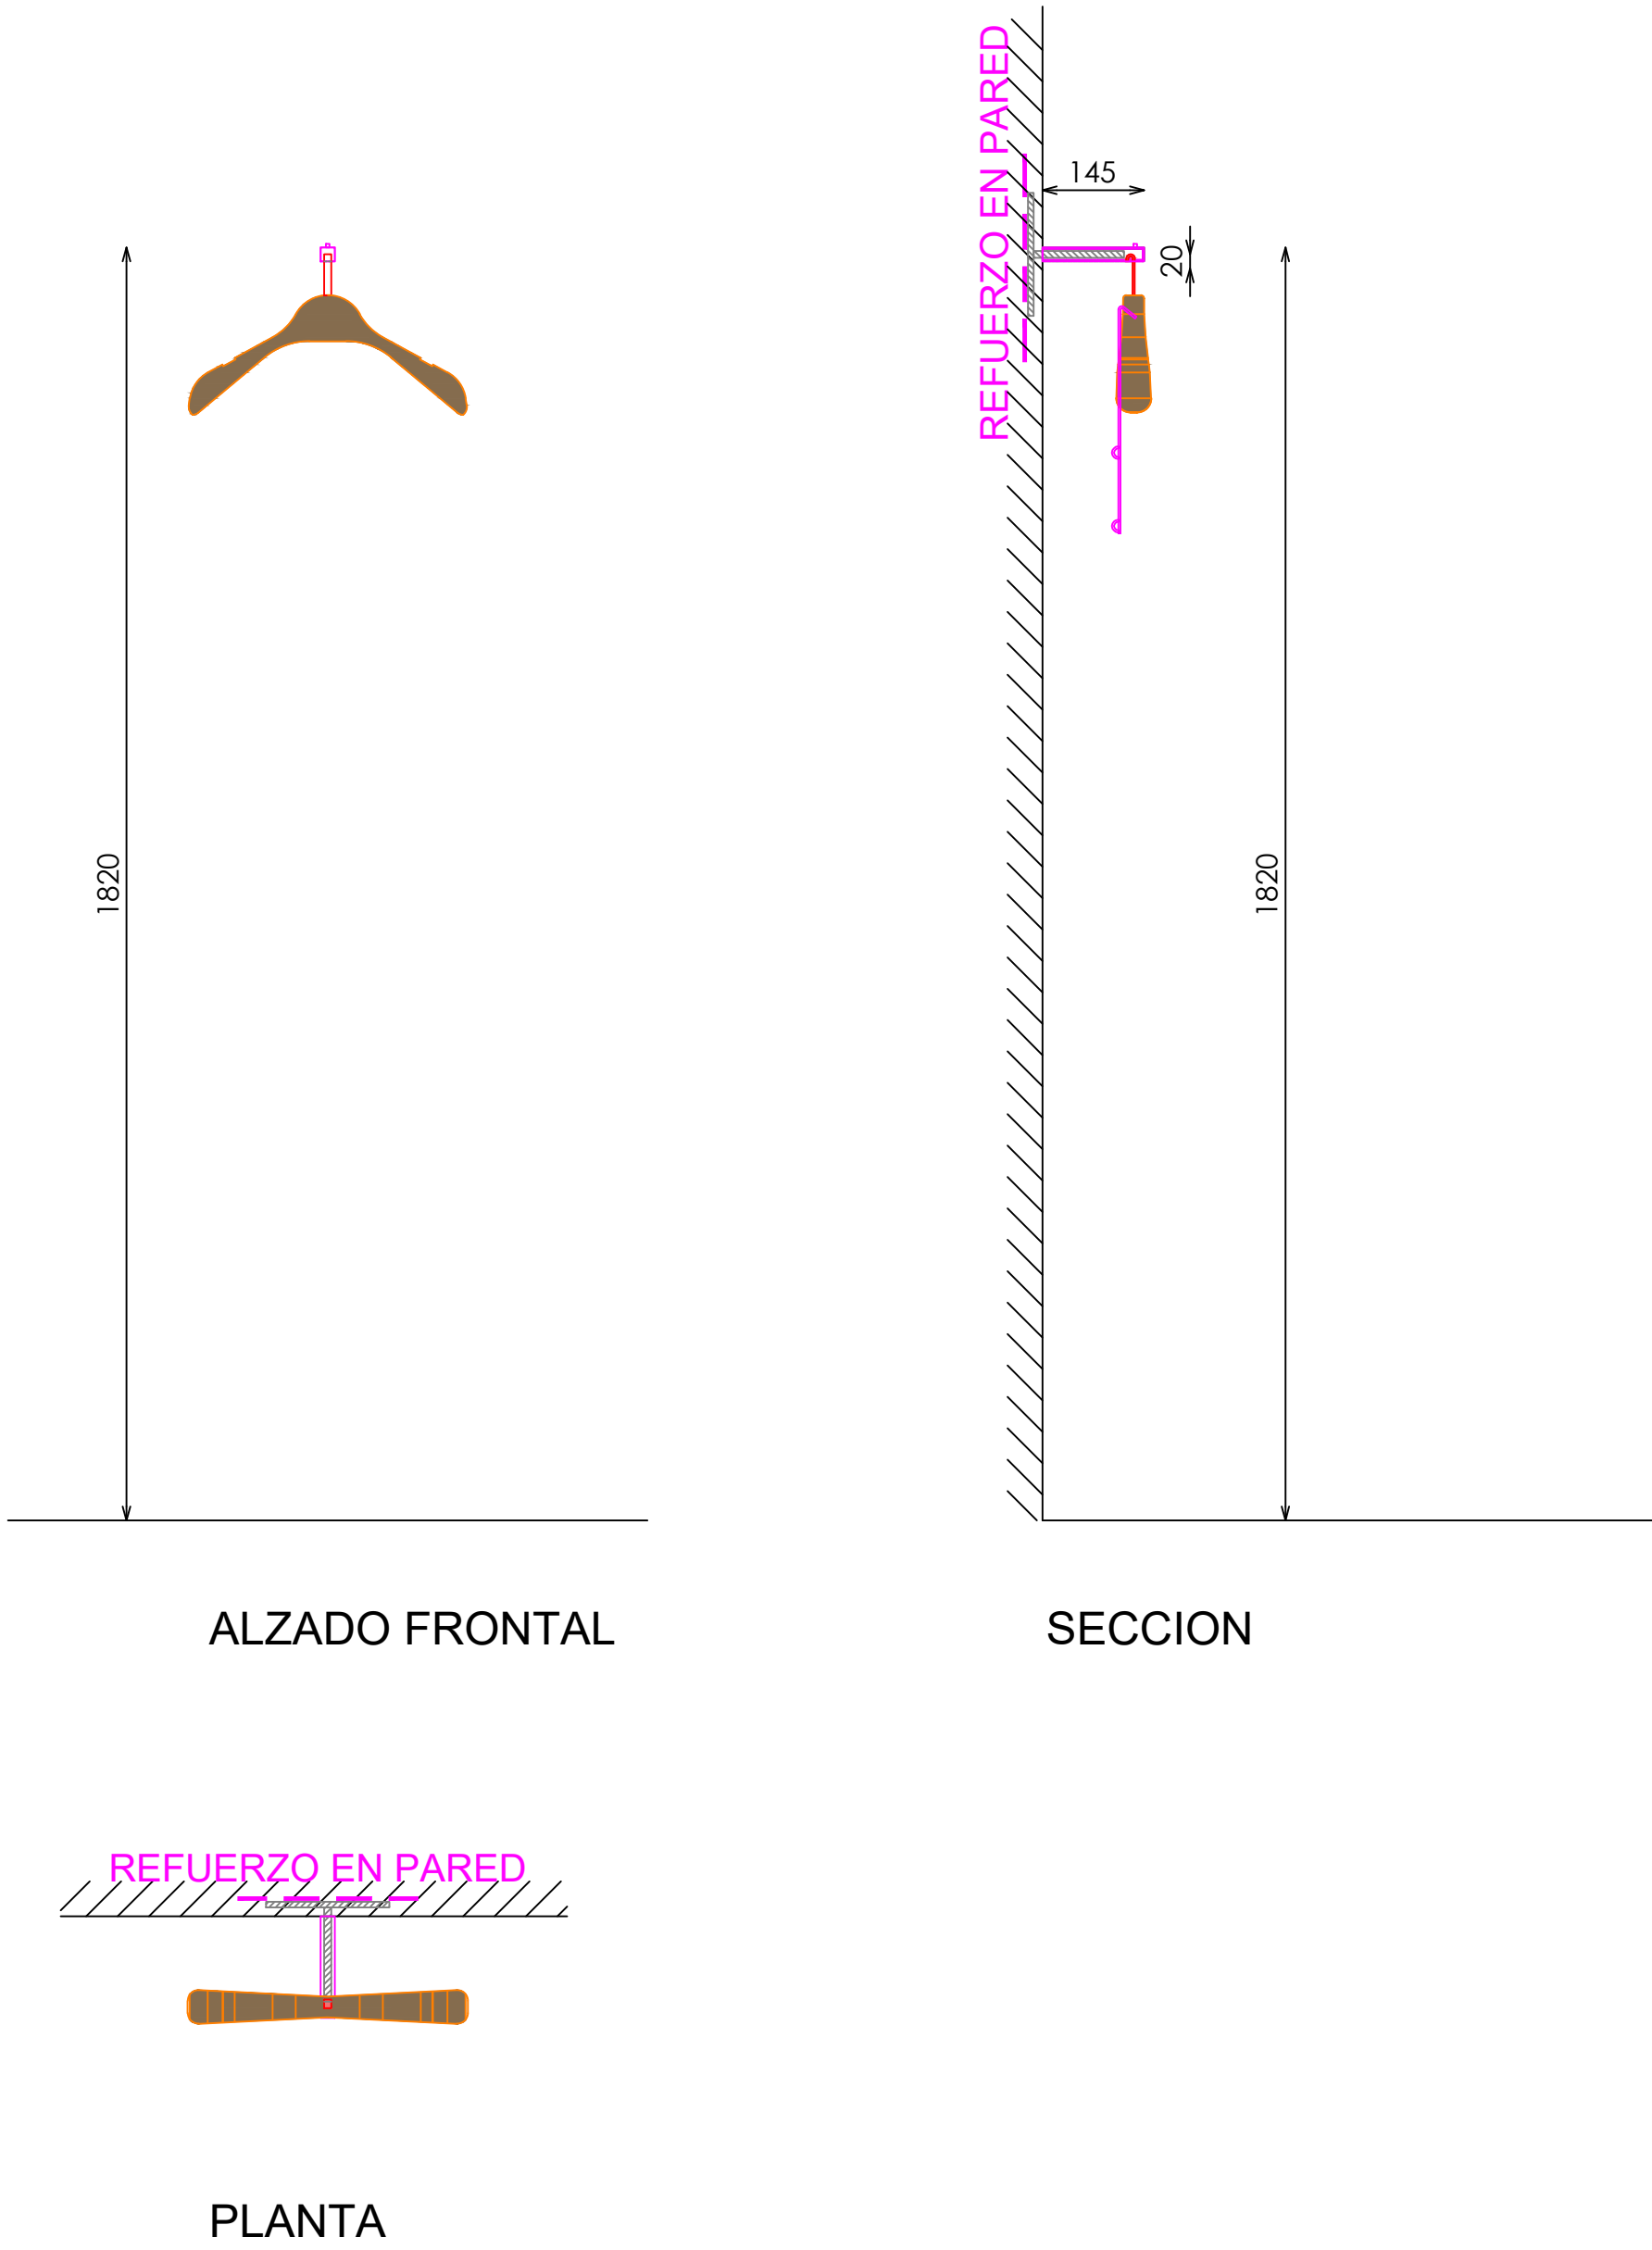


DETALLE A

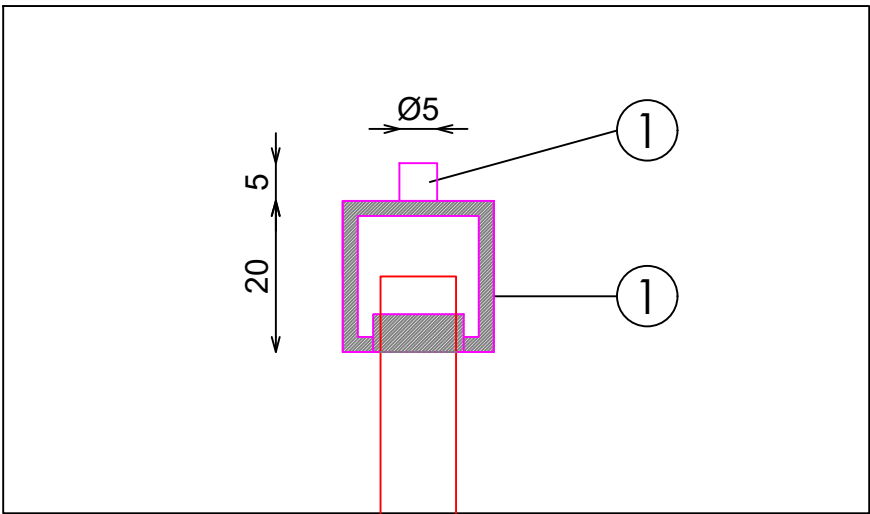


DETALLE TUBO SUPERIOR

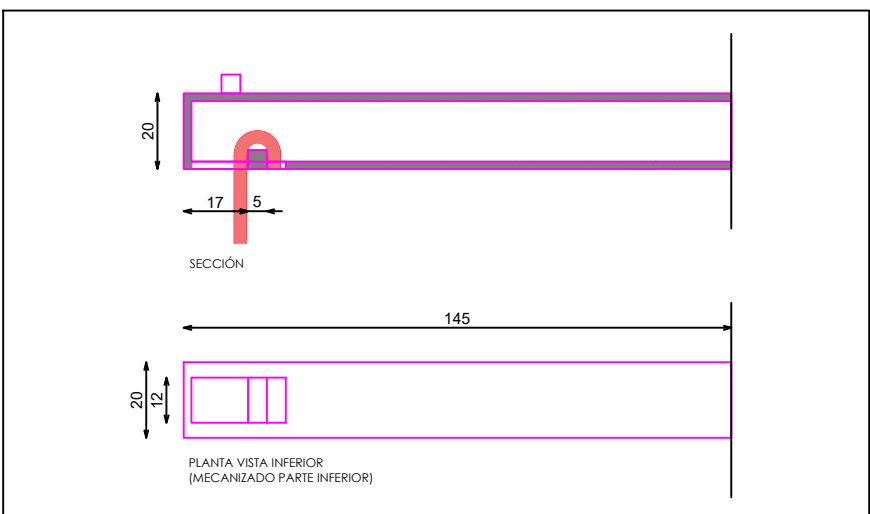

DOTACION SILUETA PERCHAS

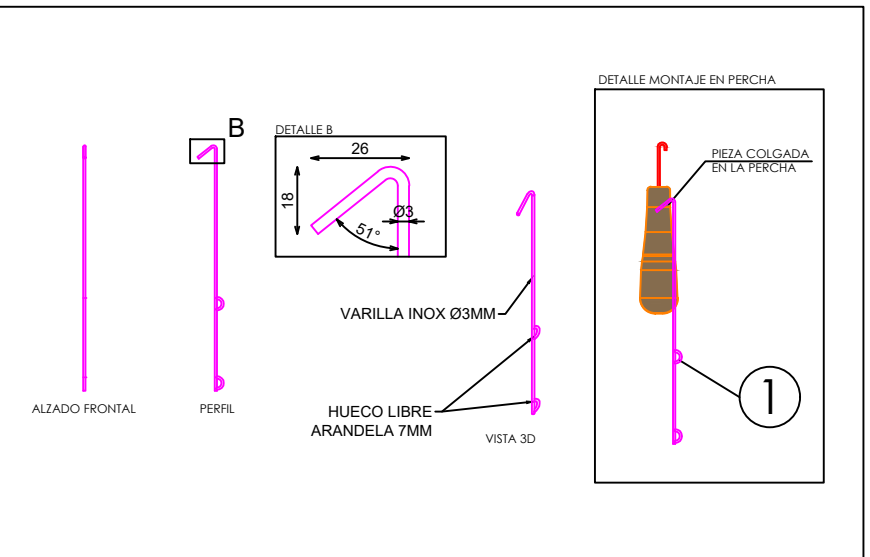

DOTACION PERCHA QUIZ ATREZZO

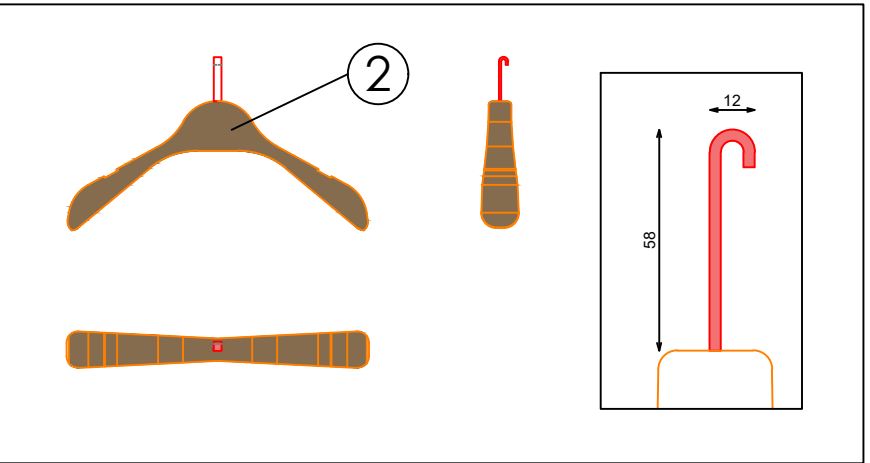

DOTACION

DESCRIPCION	Uds
PERCHA QUIZ (ATREZZO)	1
SILUETA PERCHA	10