


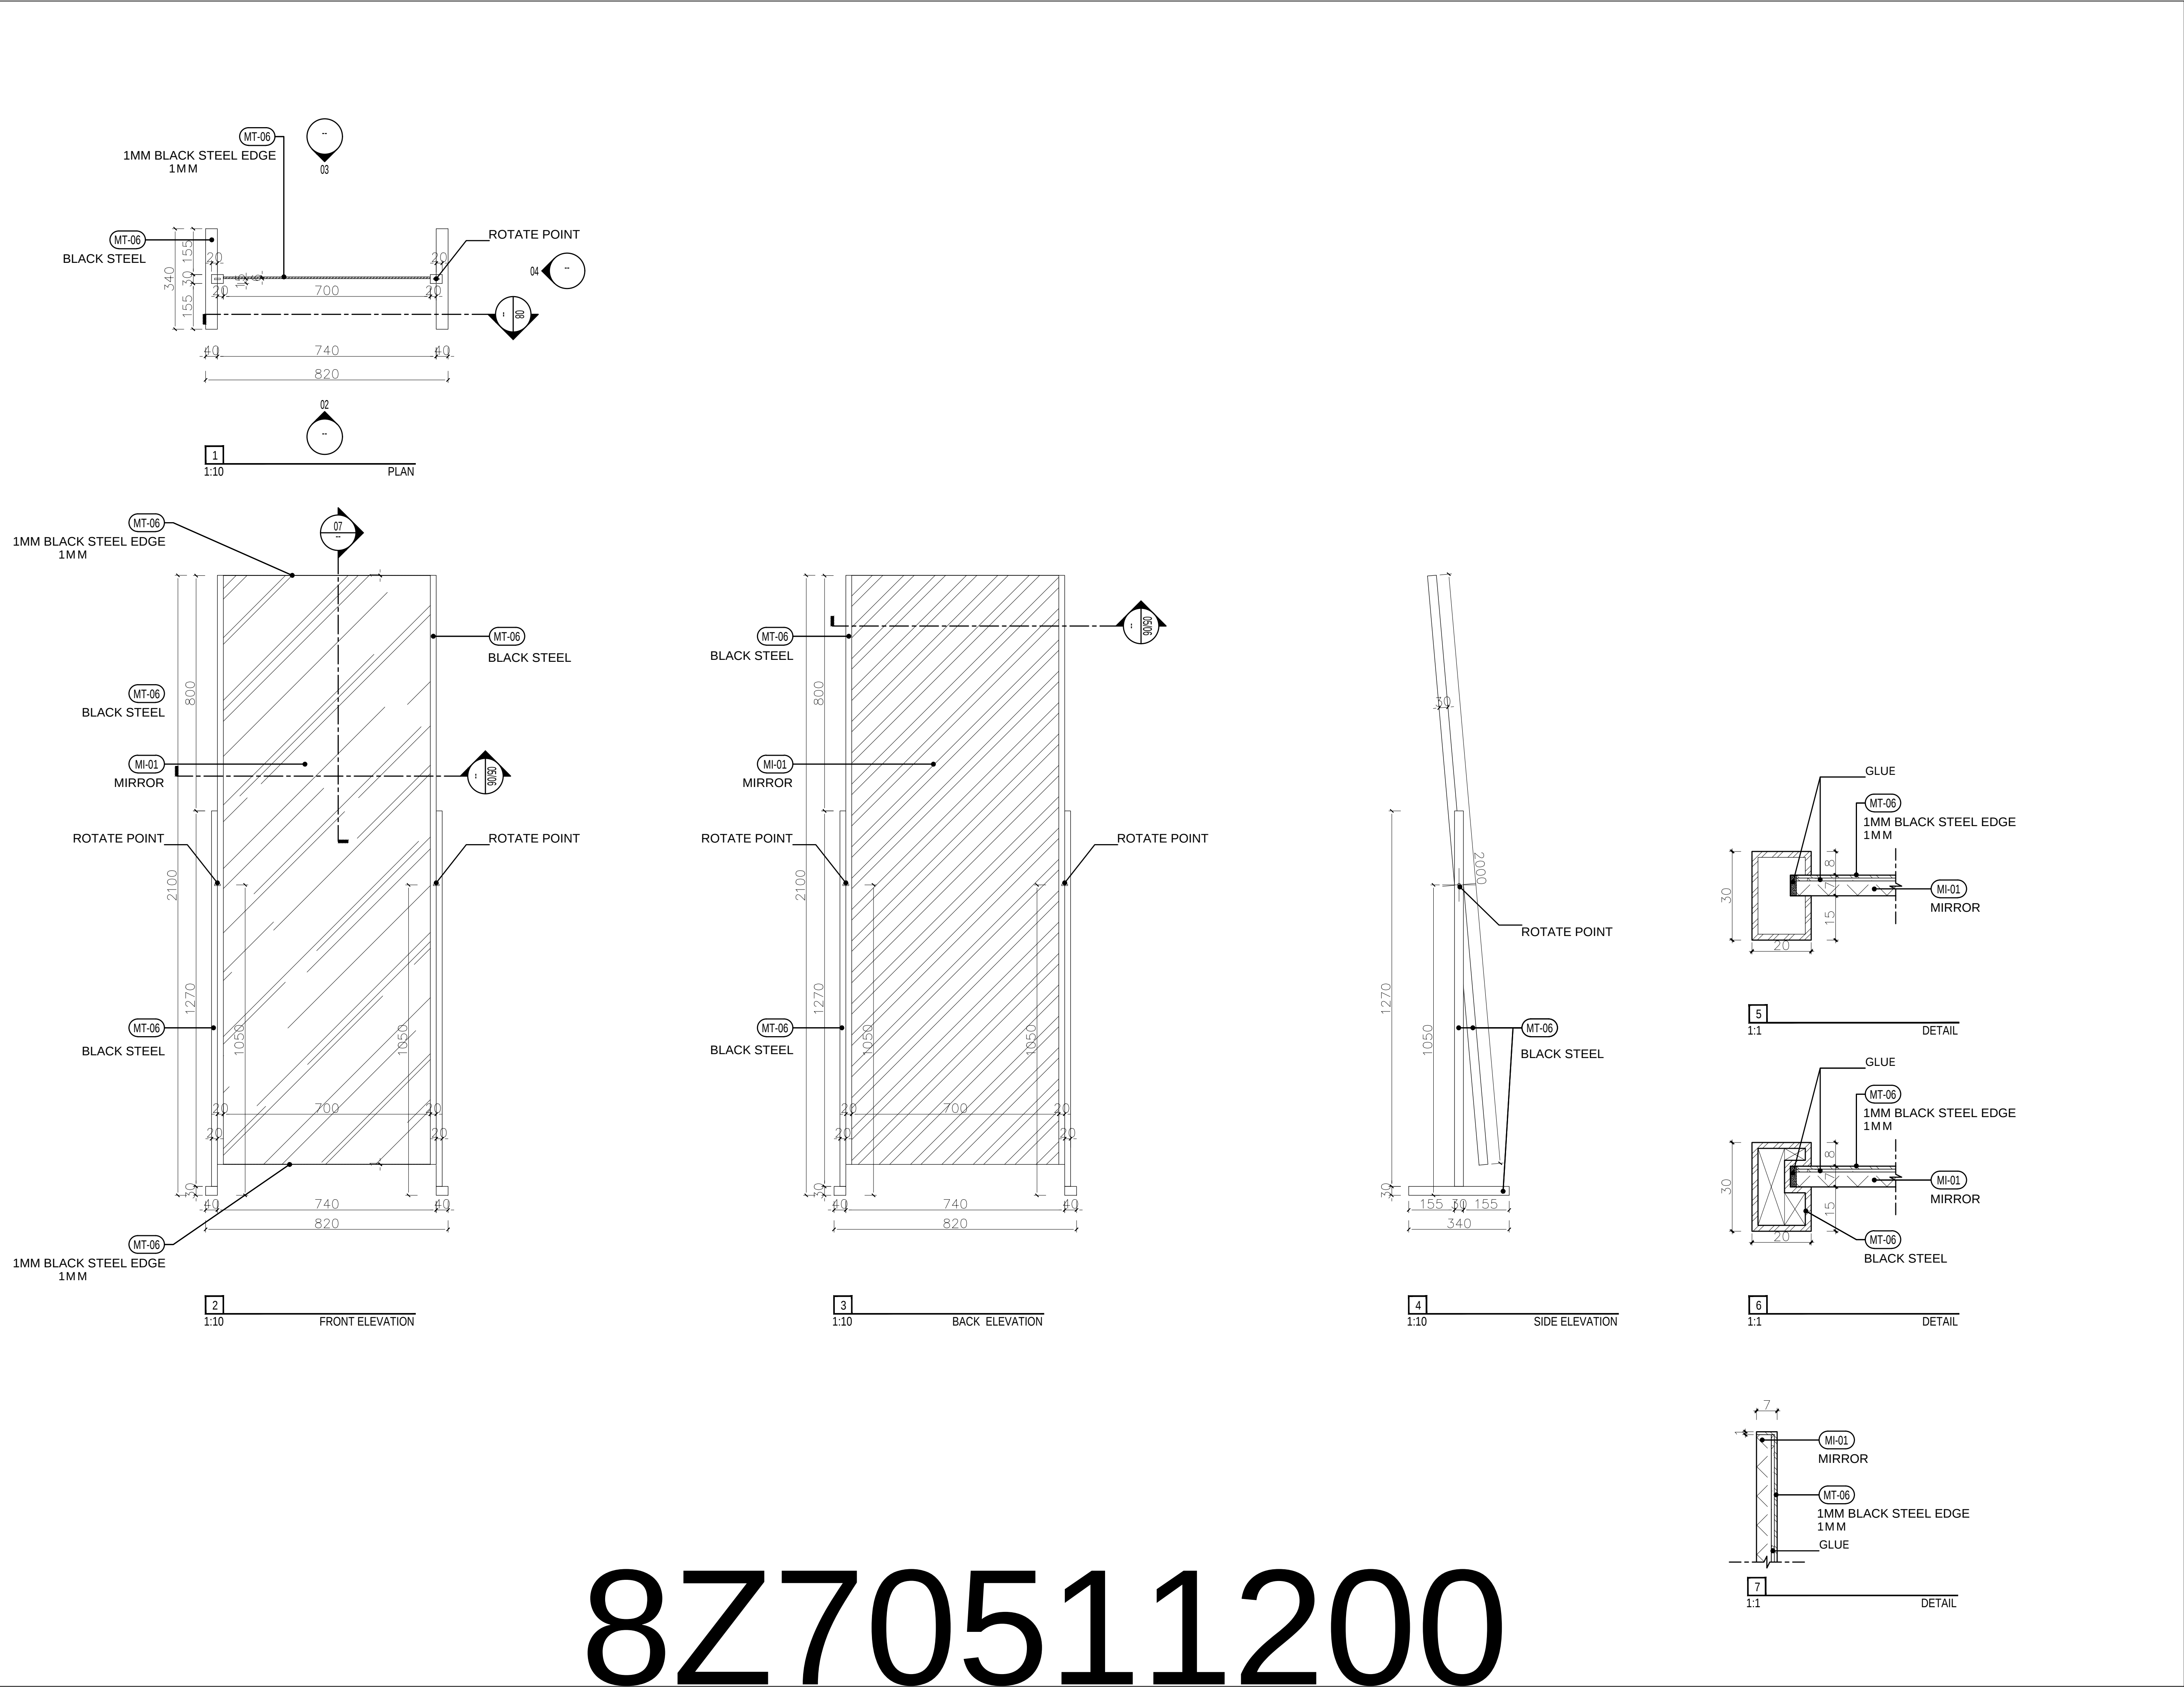

8Z70511200



AIM ARCHITECTURE

上海 徐汇区 汾阳路77号 5楼  
5F 77 Fenyang Road, Shanghai  
200031 / T: +86 21-63805995

CONDITIONS: Contractors, vendors & consultants must verify all dimensions on site and notify this Solution Centre any discrepancies prior to carry out works. Written dimensions take precedence overscaled dimensions.

&  
  
AIM architecture retains copyright on this drawing.

/ CLIENT:

ZARA Commercial (Shanghai)  
Co., Ltd.

/ PROJECT NAME:

ZARA  
ZARA SH NJE STORE

| REV. | DATE | NOTES |
|------|------|-------|
| -    | -    | -     |
| -    | -    | -     |
/ REVIEWED BY:

/ CHECKED BY:

/ APPROVED BY:

业主确认 / CLIENT  
SIGNATURE:

/ KEYPLAN:

/ SCALE:  
1:10@A1

/ DWG NAME:

MR-B1-06

/ DATE: 2025.12.05  
/ DWG NO:

I-850.49