

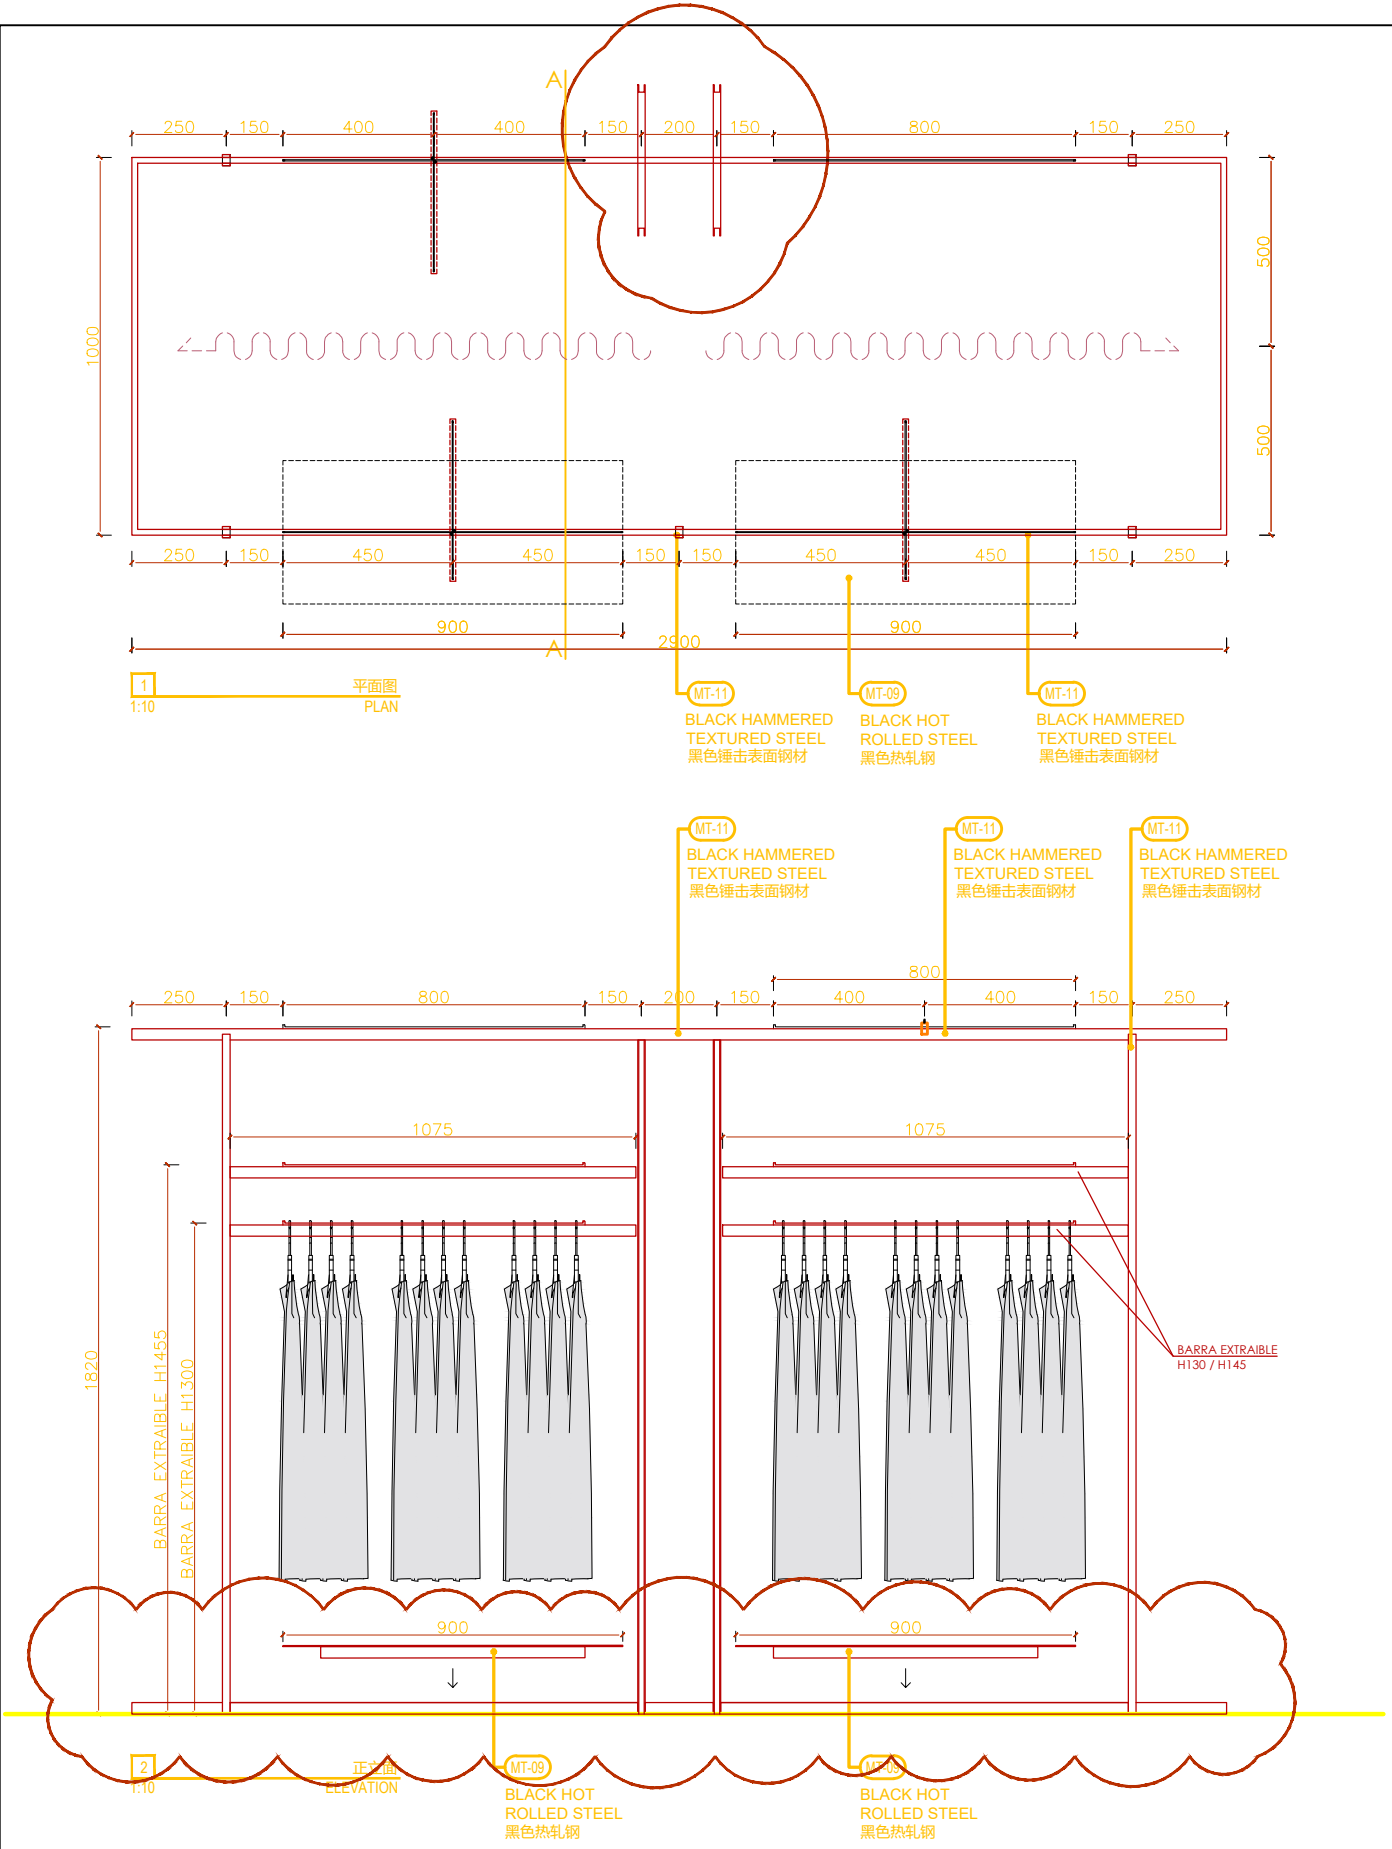


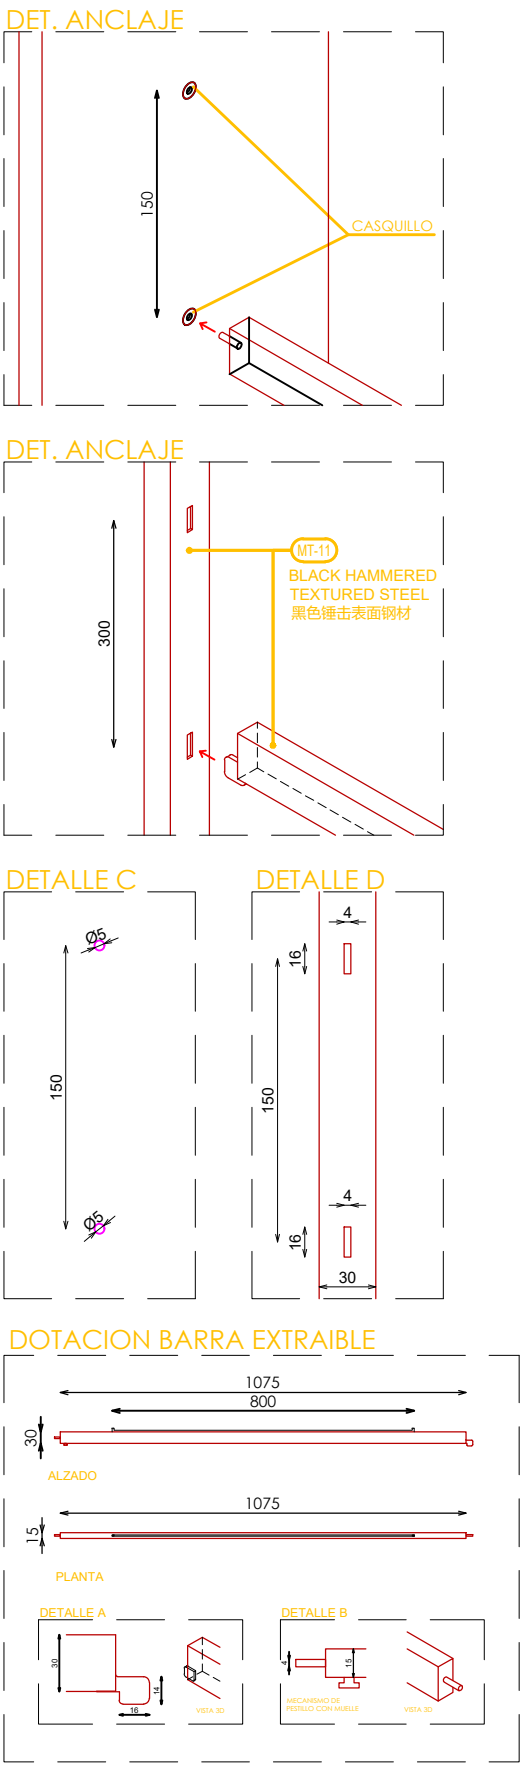

DB-2F-01		QTY.
2F	L900 x H1820 fixed	x3
	L900 x H1820/1450/1300 (adjustable)	

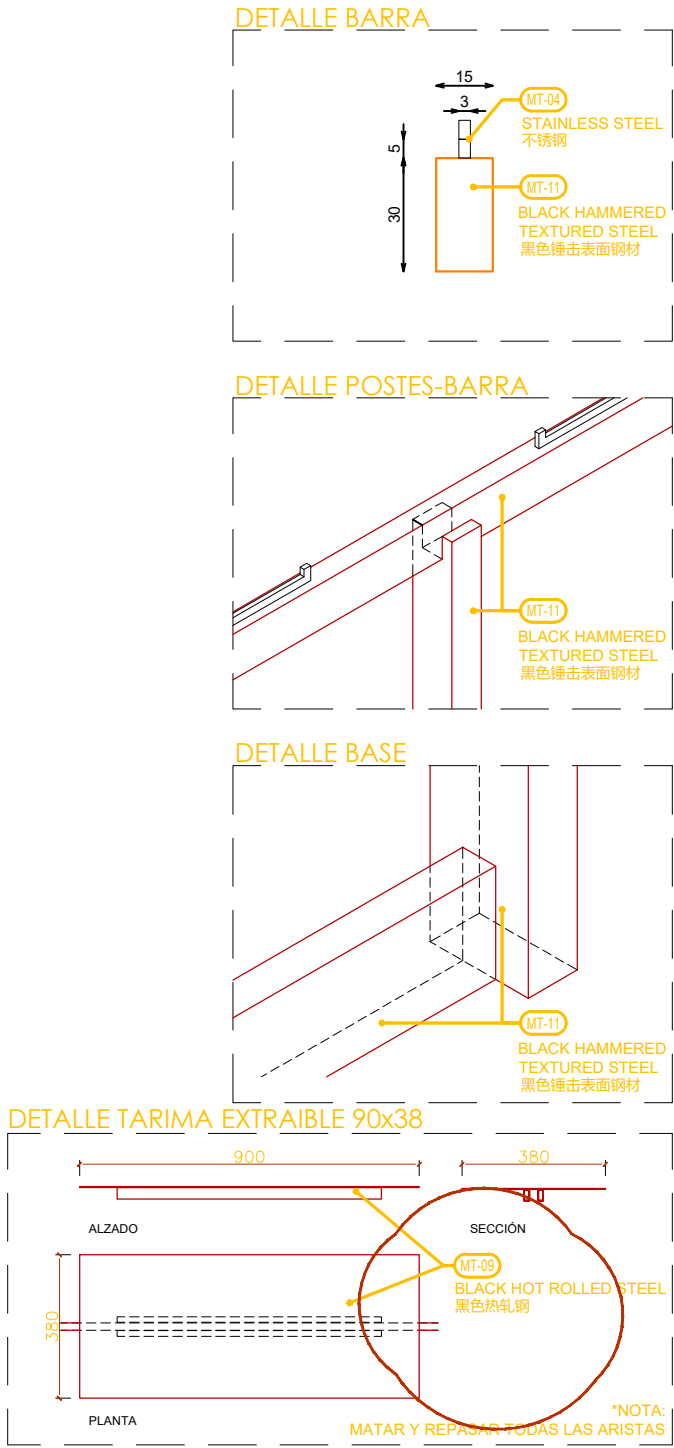

DESCRIPCION	Uds
FRONTAL EXTRAIBLE	3
BARRA EXTRAIBLE	2
TARIMA EXTRAIBLE 900x380	2

NOTE: THIS FURNITURE SHOULD NOT BE FIXED TO THE FLOOR.

CONDITIONS: Contractors, vendors & consultants must verify all dimensions on site and notify this Solution Centre any discrepancies prior to carry out works. Written dimensions take precedence overscaled dimensions.
承包商、建材商及施工顾问等必须在现场确认所有的尺寸，如有任何尺寸差异请在作业前通知本设计单位。未经许可，请勿擅自改动图纸。他最终设计保留对图纸的最终解释权。
AIM architecture retains copyright on this drawing.
他最终设计保留最终图纸版权。

客户 / CLIENT:
飒拉商业 (上海) 有限公司
ZARA Commercial (Shanghai)
项目名称 / PROJECT NAME:
ZARA上海淮海中路
ZARA SH HUAI HAI RD

REV.	DATE	NOTES

修正 / REVIEWED BY:
校对 / CHECKED BY:
审核 / APPROVED BY:
业主确认 / CLIENT SIGNATURE:
索引图 / KEYPLAN:

比例 / SCALE:
1:10@A1
图名 / DWG NAME:
FFE_DRAWING_2F
DB-2F-01

图纸日期 / DATE: 2026.03.23
图纸编号 / DWG NO:
I-830.01.2