



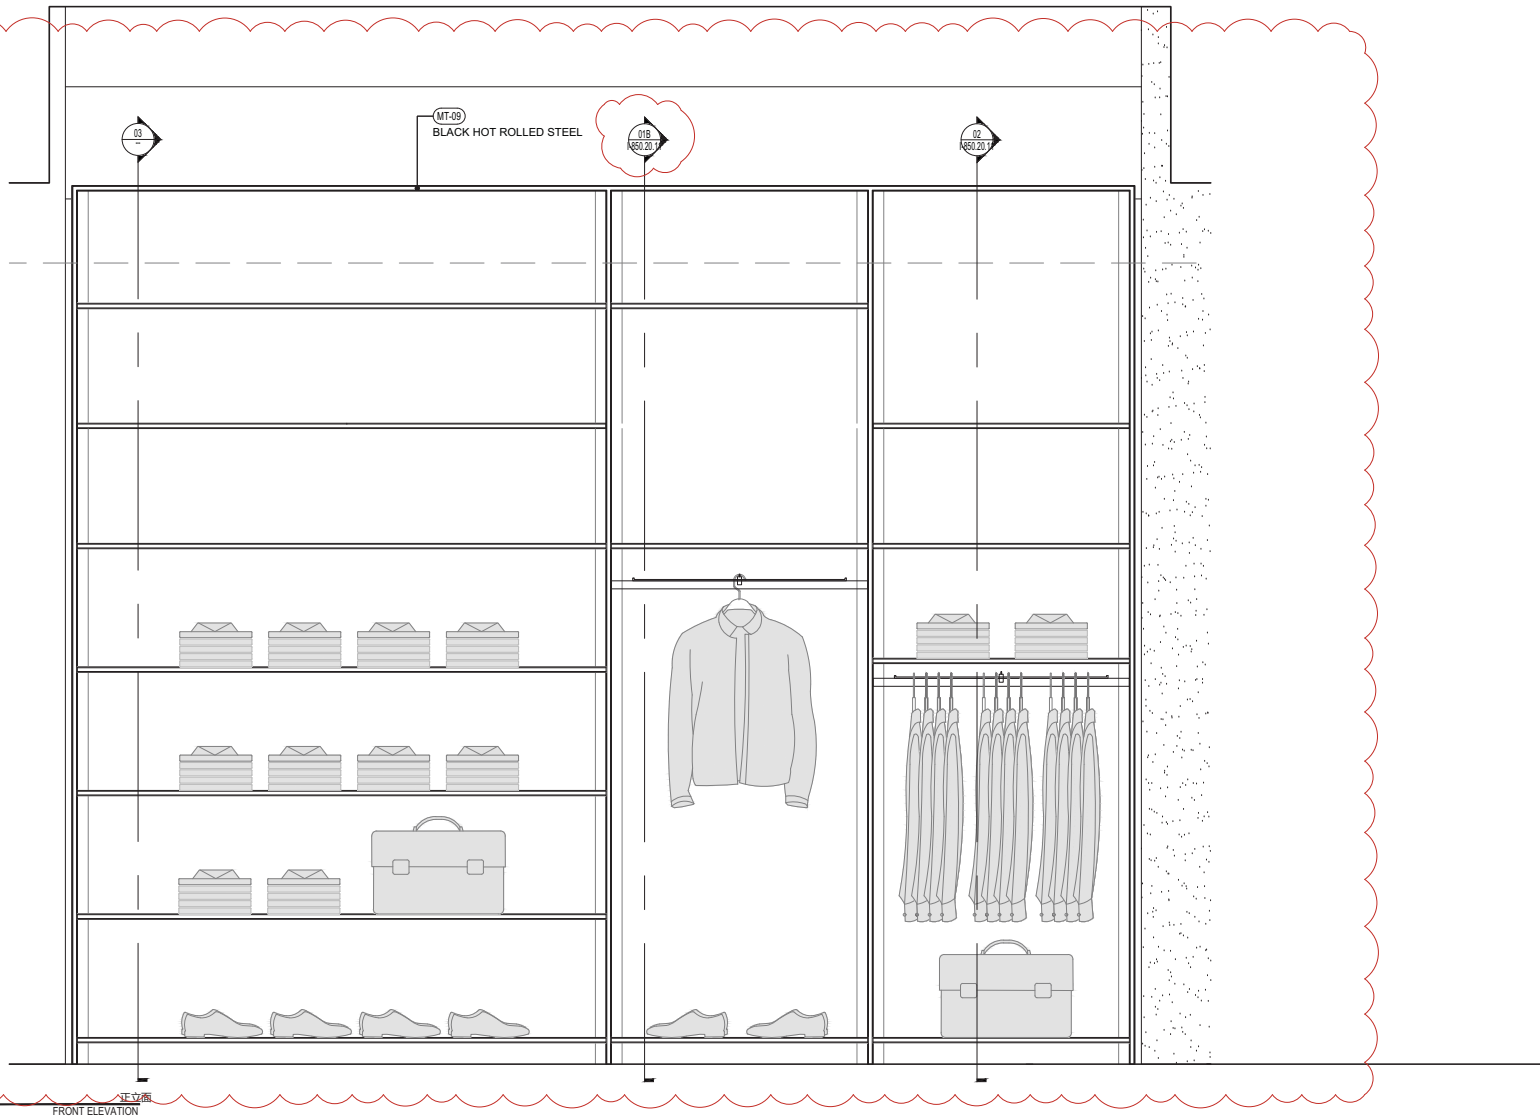

BC-4F-02

x1

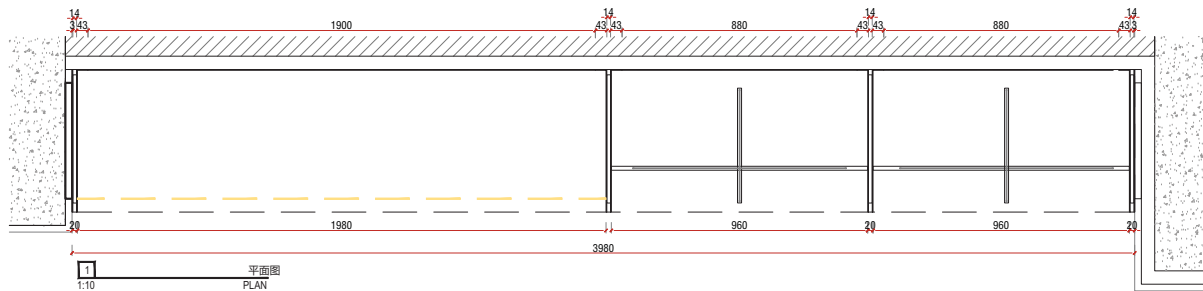

恒慕建筑设计咨询(上海)有限公司
AIM ARCHITECTURE
上海 徐汇区 汾阳路77号 5楼
5F 77 Fenyang Road, Shanghai
200031 / T: +86 21-63805995

CONDITIONS: Contractors, vendors & consultants must verify all dimensions on site and notify this Solution Centre any discrepancies prior to carry out works. Written dimensions take precedence over scaled dimensions.

承包商、建材商及施工顾问等必须在现场确认所有的尺寸, 如有任何尺寸与测量单中任何数据不一致时, 必须先行书面告知, 请附原图或拍照, 以便设计保留对原图的最终解释权。

AIM architecture retains copyright on this drawing.
恒慕设计保留此图版权。

客户 / CLIENT:
飒拉商业(上海)有限公司
ZARA Commercial (Shanghai)

项目名称 / PROJECT NAME:
ZARA上海淮海中路
ZARA SH HUAI HAI RD

REV.	DATE	NOTES

修正 / REVIEWED BY:

校对 / CHECKED BY:

审核 / APPROVED BY:

业主确认 / CLIENT SIGNATURE:

索引图 / KEYPLAN:

比例 / SCALE:
1:10@A3

图名 / DWG NAME:
BC-4F-02

图纸日期 / DATE: 2026.03.09
图纸编号 / DWG NO:

I-850.20.09