



CONDITIONS: Contractors, vendors & consultants must verify all dimensions on site and notify this Solution Centre any discrepancies prior to carry out works. Written dimensions take precedence overscaled dimensions.

承包商、建材商&施工顾问等必须在现场确认所有的尺寸,如有任何尺寸差异请在作业前通知本设计单位。未经允许,请勿擅自改动图纸,惟慕设计保留对图纸的最终解释权。

AIM architecture retains copyright on this drawing.
信幕设计保留最终图纸版权。

客户 / CLIENT:

飒拉商业（上海）有限公司
ZARA Commercial (Shanghai)

项目名称 / PROJECT NAME:

ZARA上海淮海中路
ZARA SH HUAI HAI RD

修正 / REVIEWED BY:

校对 / CHECKED BY:

审核 / APPROVED BY:

业主确认 / CLIENT
SIGNATURE:

索引图 / KEYPLAN:


比例 / SCALE:
1:10@A1

图名 / DWG NAME:
FFE DRAWING 1F

DS-1F-03B

图纸日期 / DATE: 2026.04.25
图纸编号 / DWG NO:

I-811.28

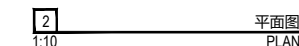

QTY.

NOTE: VERIFY ALL DIMENSIONS ON SITE. FURNITURE
ALIGNED TO EXISTING FACADE CONDITION



恒慕建筑设计咨询（上海）有限公司
AIM ARCHITECTURE

上海 徐汇区 汾阳路77号 5楼
5F 77 Fenyang Road, Shanghai
200031 / T: +86 21-63805995

CONDITIONS: Contractors, vendors & consultants must verify all dimensions on site and notify this Solution Centre any discrepancies prior to carry out works. Written dimensions take precedence overscaled dimensions.

承包商、建材商及施工顾问等必须在现场确认所有的尺寸，如有任何尺寸差异请在作业前通知本设计单位。未经许可，请勿擅自改动图纸，恒慕设计保留对图纸的最终解释权。

AIM architecture retains copyright on this drawing.
恒慕设计保留最终图纸版权。

客户 / CLIENT:

飒拉商业（上海）有限公司
ZARA Commercial (Shanghai)

项目名称 / PROJECT NAME:

ZARA上海淮海中路
ZARA SH HUAI HAI RD

REV.	DATE	NOTES

修正 / REVIEWED BY:

校对 / CHECKED BY:

审核 / APPROVED BY:

业主确认 / CLIENT
SIGNATURE:

索引图 / KEYPLAN:





比例 / SCALE:
1:10@A1

图名 / DWG NAME:
FFE_DRAWING_1F

DS-1F-03B

图纸日期 / DATE: 2026.04.25
图纸编号 / DWG NO:

I-811.29

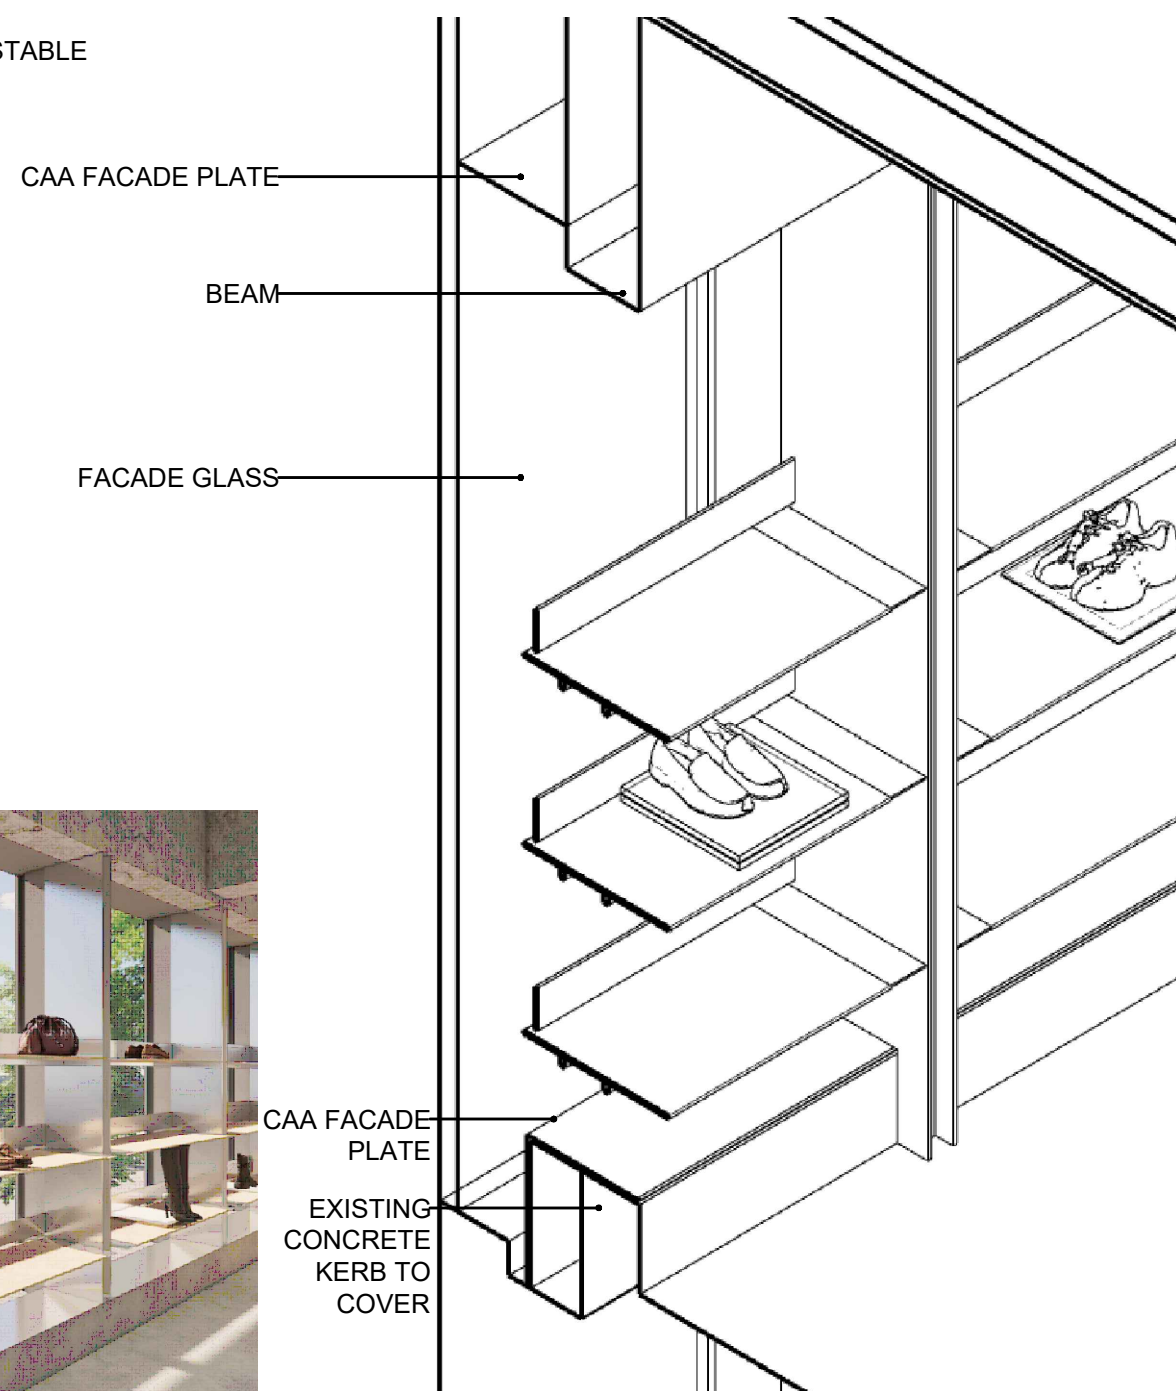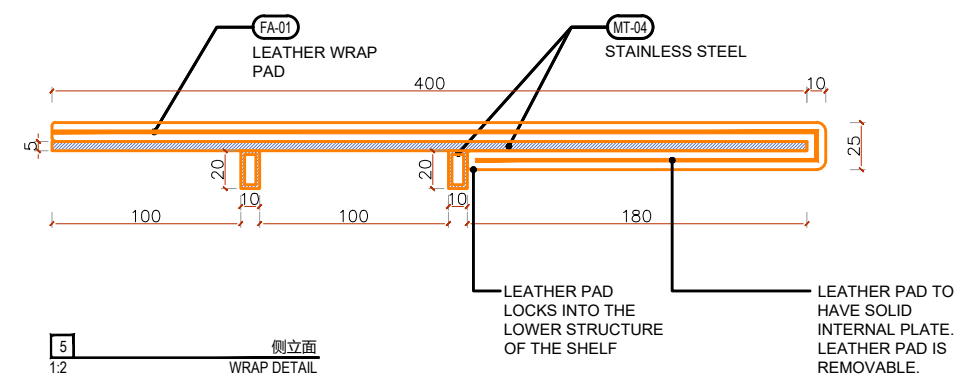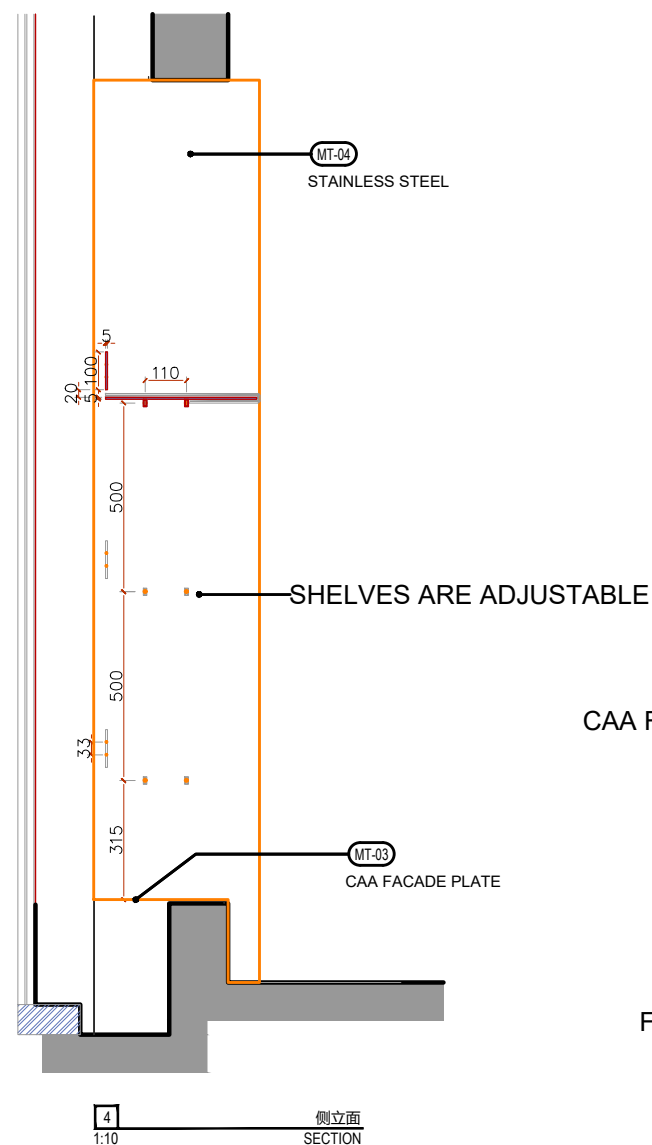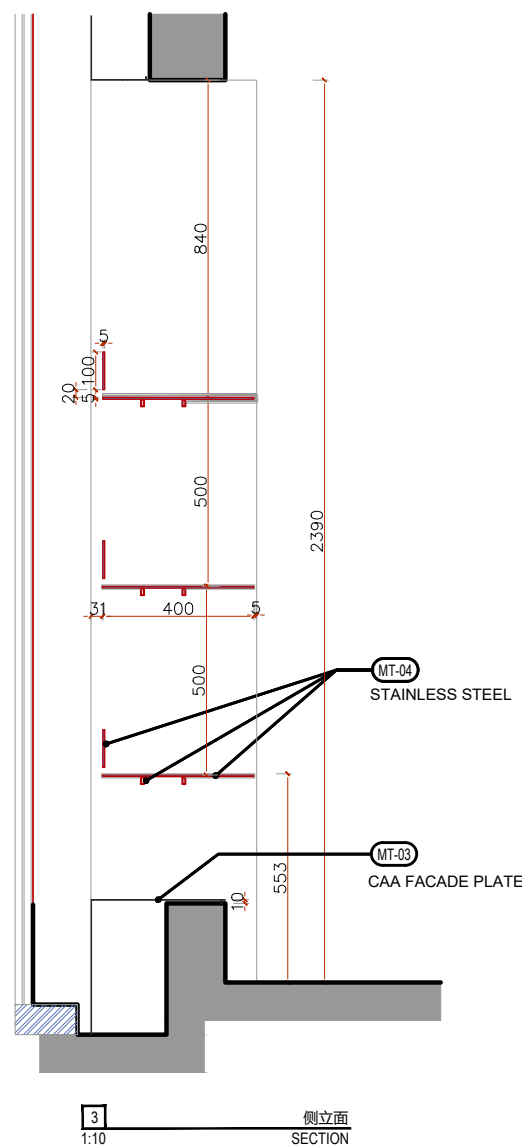

DS-1F-03B

QTY.

1F	L1340 x D400 x H2100 / 3 SHELVES	x4
1F	L1300x D400 x H2100 / 3 SHELVES	x1





AIM ARCHITECTURE

上海 徐汇区 汾阳路77号 5楼
5F 77 Fenyang Road, Shanghai
200031 / T: +86 21-63805995

CONDITIONS: Contractors, vendors & consultants must verify all dimensions on site and notify this Solution Centre any discrepancies prior to carry out works. Written dimensions take precedence overscaled dimensions.

承包商、建材商及施工顾问等必须在现场确认所有的尺寸，如有任何尺寸差异请在作业前通知本设计单位。未经许可，请勿擅自改动图纸，否则设计保留对图纸的最终解释权。

AIM architecture retains copyright on this drawing.
恺幕设计保留最终图纸版权。

客户 / CLIENT:

飒拉商业（上海）有限公司
ZARA Commercial (Shanghai)

项目名称 / PROJECT NAME:

ZARA上海淮海中路
ZARA SH HUAI HAI RD

REV.	DATE	NOTES

修正 / REVIEWED BY:

校对 / CHECKED BY:

审核 / APPROVED BY:

业主确认 / CLIENT
SIGNATURE:

索引图 / KEYPLAN:



比例 / SCALE:
1:10@A1

图名 / DWG NAME:
FFE_DRAWING_1F


DS-1F-03B

图纸日期 / DATE: 2026.04.25
图纸编号 / DWG NO:

I-811.29.01

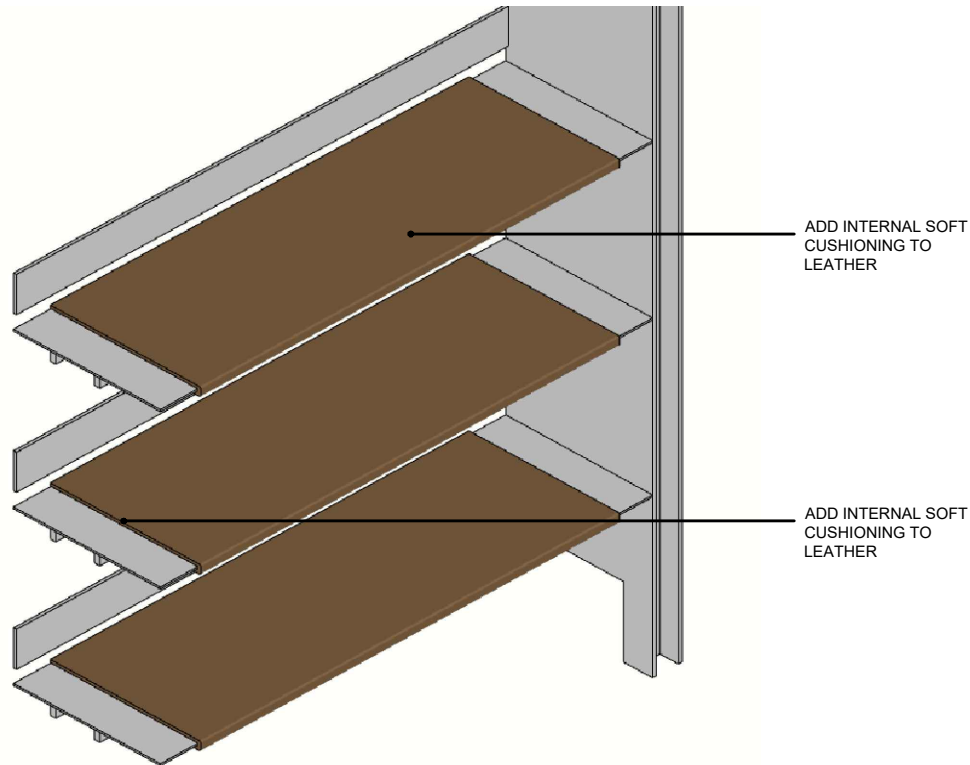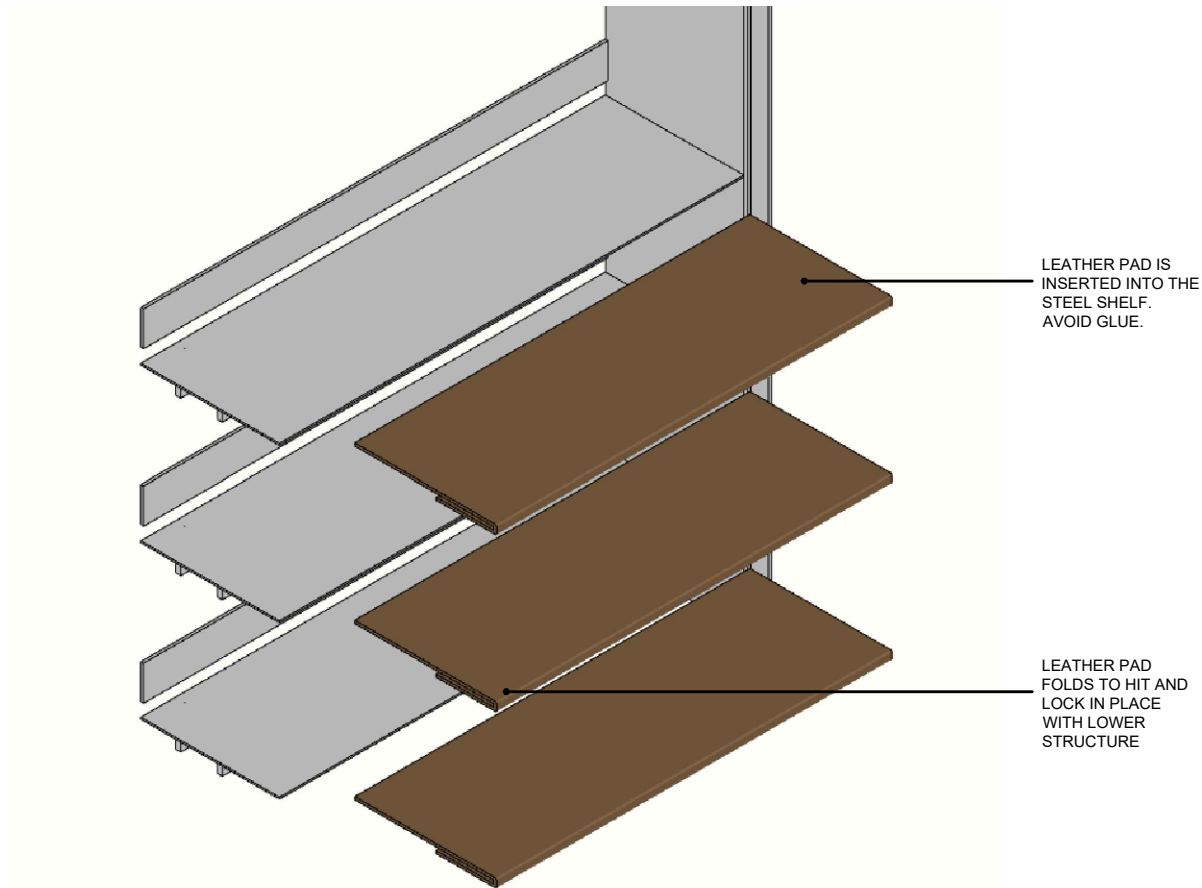

CUSHIONING WRAP
DETAIL

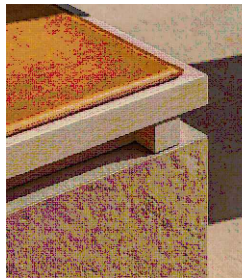

THIN LEATHER PAD
REFERENCE

6 侧面
N.T.S WRAP DETAIL


DS-1F-03B

QTY.

1F	L1340 x D400 x H2100 / 3 SHELVES	x4
1F	L1300x D400 x H2100 / 3 SHELVES	x1

DESCRIBE描述	ZARA CODE	MATERIAL材料	FINISH颜色		PROCESSES工艺		UNIT WEIGHT单件重量(Kg)	
8Z70547600		Stainless不锈钢/皮革	MT-04-17140/FA-01-17140		cut/weld/drill/polish/paint		1077.78	

No. 序号	Part Description 零件描述	Quantity 数量	Material 材质	Finish 表面
1	5Z71547601	1	Stainless不锈钢	MT-04-17140
2	5Z71547602	12	Stainless不锈钢	MT-04-17140
3	5Z71547603	12	Stainless不锈钢	MT-04-17140
4	5Z71549305	4	Stainless不锈钢	MT-04-17140
5	5Z71547606	1	Stainless不锈钢	MT-04-17140
6	5Z71547607	3	Stainless不锈钢	MT-04-17140
7	5Z71547608	3	Stainless不锈钢	MT-04-17140
8	5Z77547607-1160	3	皮革/海绵	FA-01-17140
9	5Z77547607	12	皮革/海绵	FA-01-17140

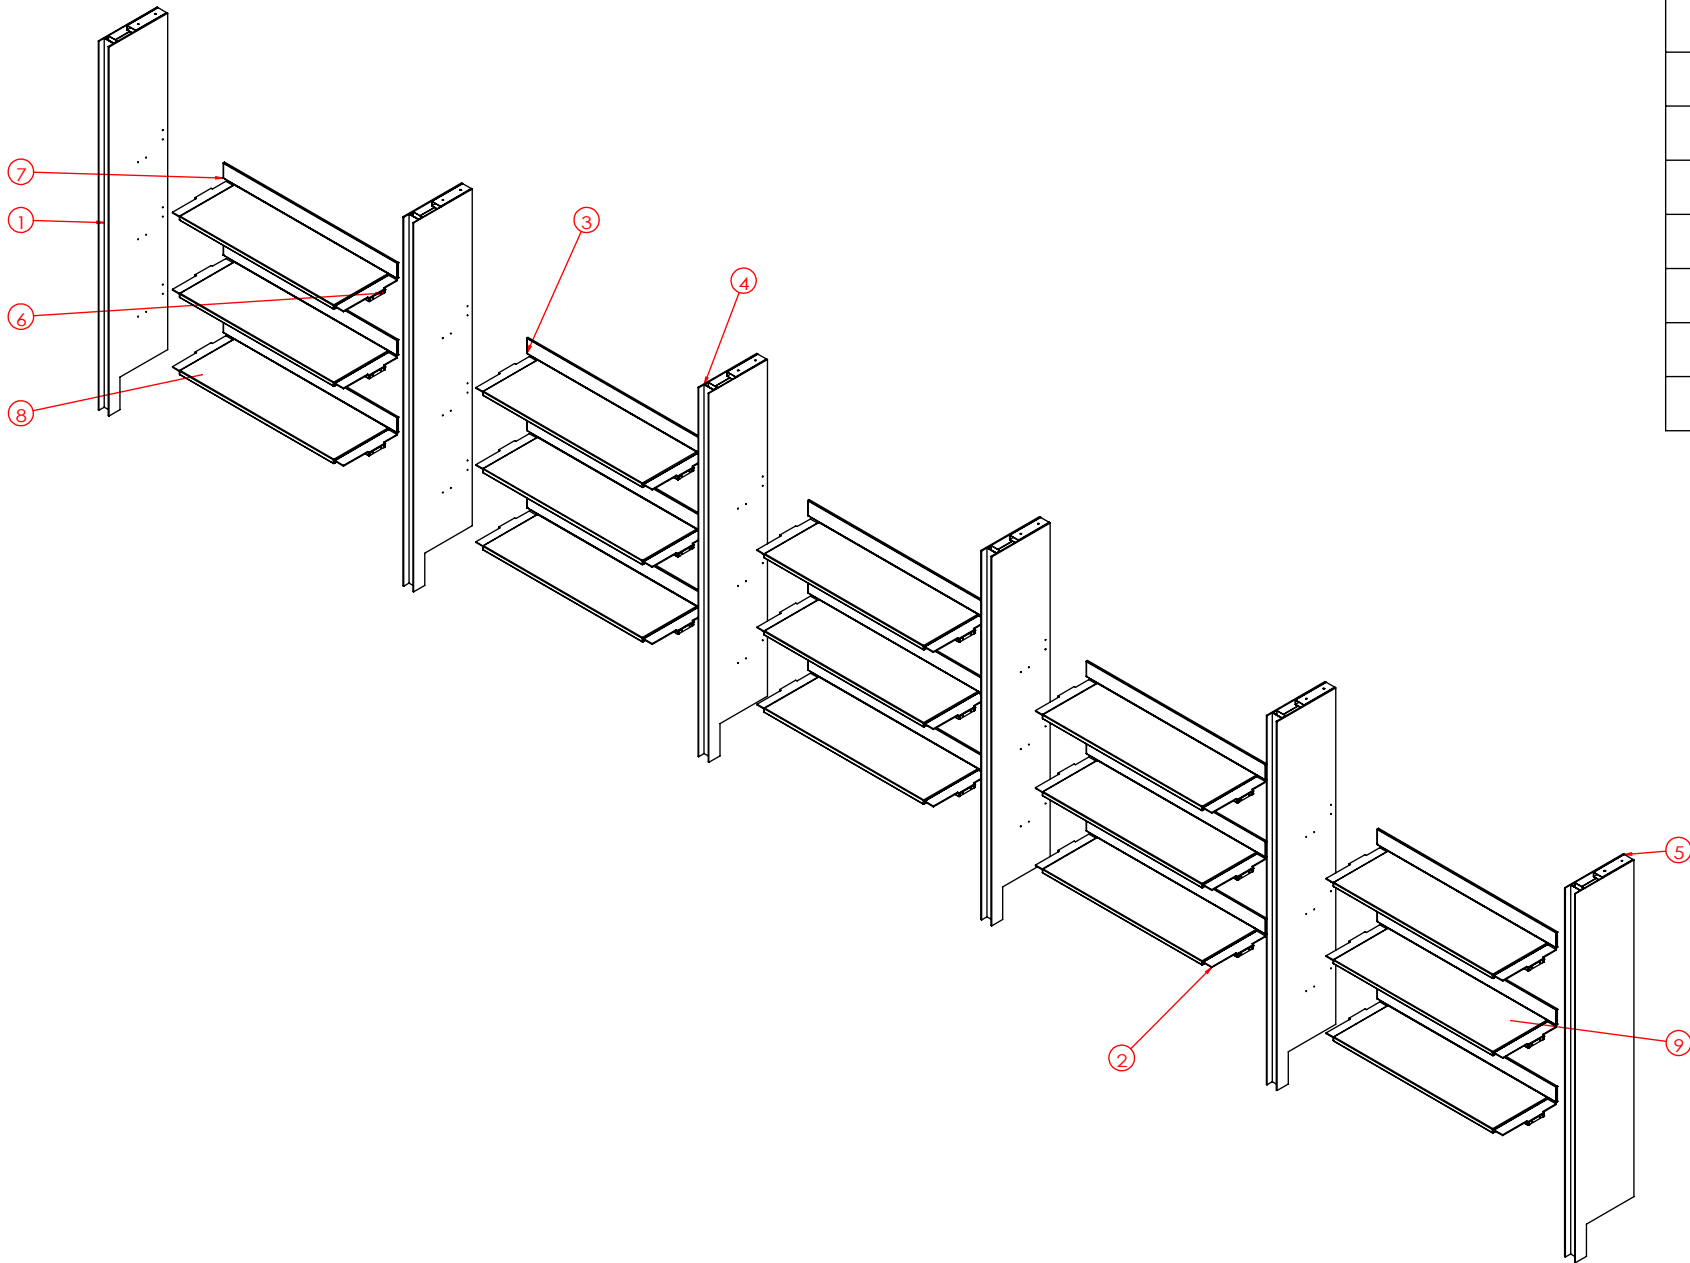

技术要求(Technical Requirements):

1、供货方要相应配同色的连接件; 螺杆类连接件要装在相应位置, 以防止孔位偏差;
(The supplier needs to provide the connector and match the color;
The threaded rod must be pre-install into the correct location to avoid the deviation)

2、金属件要求无披锋, 焊接牢固, 无虚焊, 承重部位必须满焊;
(The metal parts must be smoothly, strong welding, full weld on the loading location)

3、金属件所有见光部位不允许有影响外观效果的焊疤;
(Forbid the welding mark on the appearance surface of metal parts)

4、注意公差配合: 镜子和玻璃尺寸, 需与挂臂配合的挂钩内卡口, 如未注明公差按负公差0.5mm加工.
(Take note the tolerance for mirror, glass, the hook which needs to assembled with bar and so on, the unspecified tolerance is -0.5mm.)

5、所有可见螺丝均为内六角螺丝.
(All the appearance screws must be allen screws)

6、所有镜子、玻璃、大理石4边和4角都要磨边, 金属件所有边角无披锋\无毛刺, 防止伤人。
(All mirrors, glass, marble 4 sides and 4 angles need to sanding, all corners of metal furniture need to polish, no burr, prevent injuries.)

7、凡是涉及到走线的产品, 供货方必须穿好电线。
(The supplier must wear all wire.)

8、供货方必须装配好由供货方生产的配套产品, 例如层板托、连接件。
(the supplier must Pre assembled accessory, such as lamination, connector.)

9.所有部件焊接时要磨45°左右的斜边, 辅助焊接, 超过轮廓线外的焊点要磨平。

SHEET FORMAT 图纸大小	A3	UNITS单位	mm	8Z70547600	-图纸1	PROJECT NO.内部单号 0000/00	STORE CODE店铺号 0000	
DRAWN BY制图	HaifengTong	SCALE比例	1:40			ORDER NO.订单号 000		
ORDER DATE下单日期	00/00/00	DELIVERY DATE入库日期	00/00/00					
CLIENT DRAWING图户图	Proy V.0	VERSION版本	V.0					
ASSEMBLED IN:组装场所	INTERIOR	DRAWING TYPE图纸类型	MANUFACTURING					
Path存储路径:E:\全海峰\ZARA\17140上海淮海路\8Z70547600--5组--DS-1F-02B\8Z70547600					创建日期(Created Date) 2026年3月6日 13:07:47			
					上次保存的日期(Last Saved Date) 2026年4月25日 13:28:02		共 2 张 第 2 张	