



DW-2F-01

QTY.

2F L1200xW1000x H400 x4

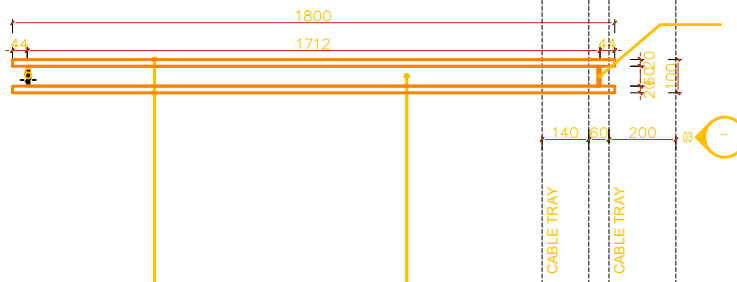

1
1:10
平面图
PLAN

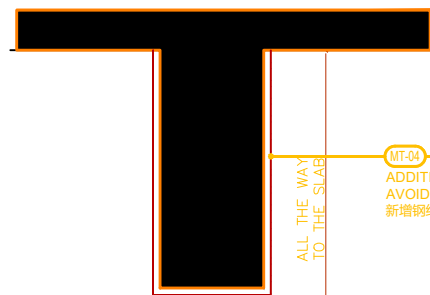

ALL THE WAY TO THE SLAB

MT-04
STAINLESS STEEL
不锈钢


MT-04
STAINLESS STEEL
不锈钢

FA-05
FIBER GLASS
WALL PAPER
米色海吉布


STEEL STRUCTURE
钢结构

MT-04
STAINLESS STEEL
不锈钢


4
1:10
剖面图
SECTION

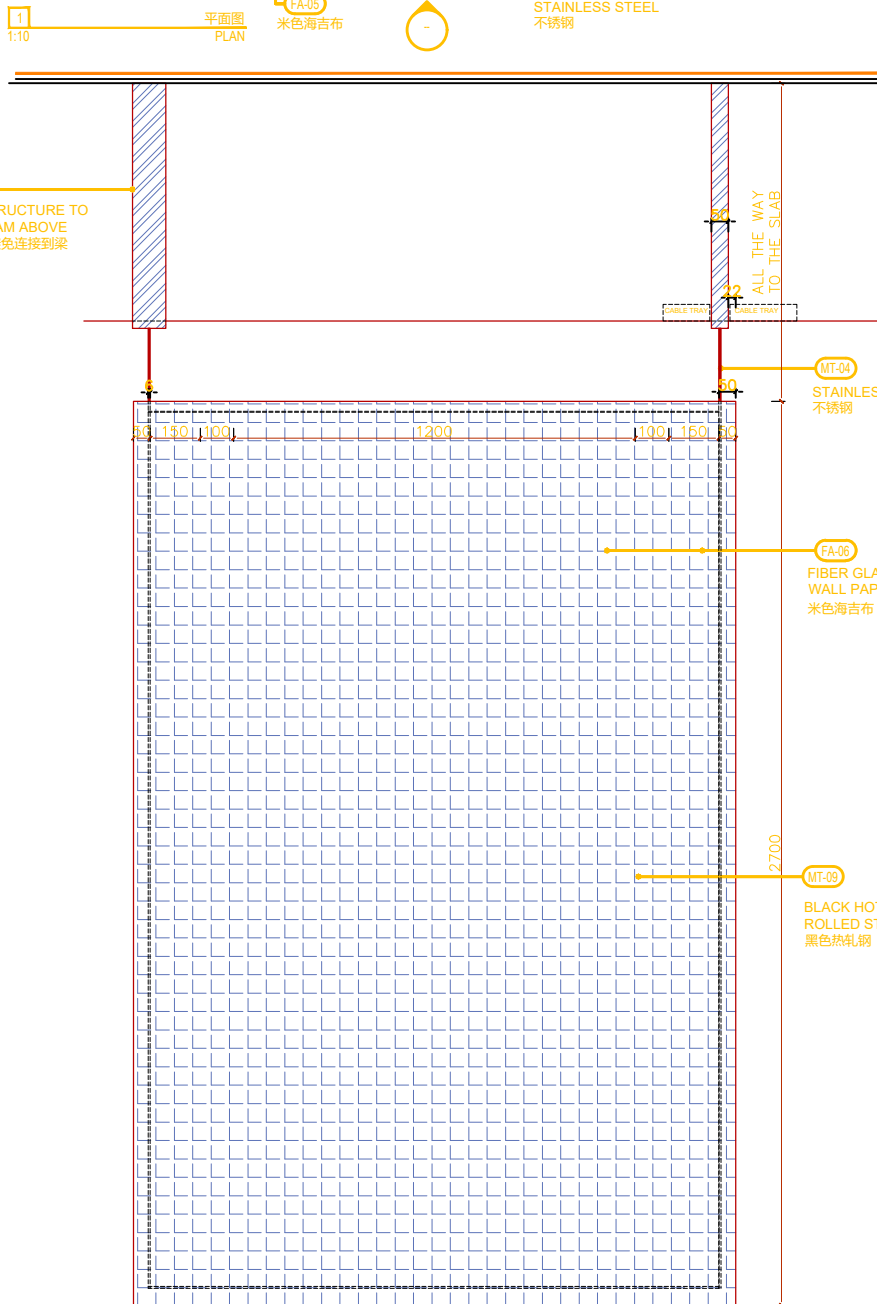

2
1:10
正立面
FRONT ELEVATION

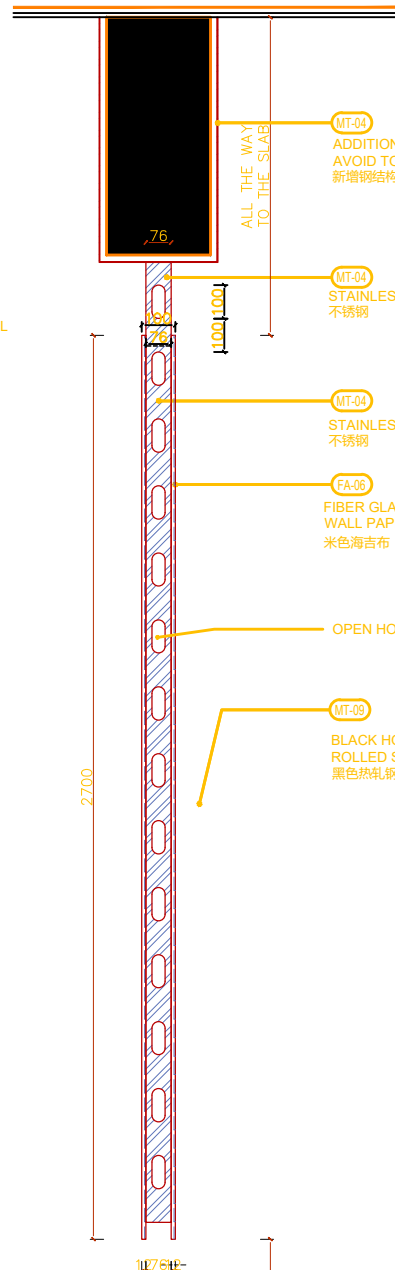

3
1:10
侧立面
SIDE ELEVATION

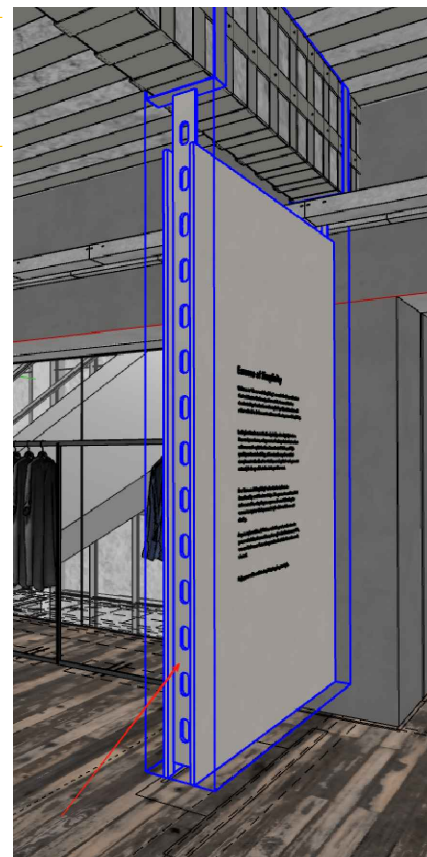

信慕建筑设计咨询(上海)有限公司
AIM ARCHITECTURE

上海 徐汇区 汾阳路77号 5楼
5F 77 Fenyang Road, Shanghai
200031 / T: +86 21-63805995

CONDITIONS: Contractors, vendors & consultants must verify all dimensions on site and notify this Solution Centre any discrepancies prior to carry out works. Written dimensions take precedence over scaled dimensions.

承包商、建材商及施工团队等必须在现场确认所有尺寸, 如有任何尺寸差异请在作业前通知本设计单位, 未经允许, 请勿擅自改动图纸, 但事设计保留对图纸的最终解释权。

AIM architecture retains copyright on this drawing.
信慕设计保留最终图纸版权。

客户 / CLIENT:

娱拉商业(上海)有限公司
ZARA Commercial (Shanghai)

项目名称 / PROJECT NAME:

ZARA上海淮海中路
ZARA SH HUI HAI RD

REV	DATE	NOTES

修正 / REVIEWED BY:

校对 / CHECKED BY:

审核 / APPROVED BY:

业主确认 / CLIENT
SIGNATURE:

索引图 / KEYPLAN:

比例 / SCALE:
1:10@A1



图名 / DWG NAME:
FFE_DRAWING_2F

DW-2F-01


图纸日期 / DATE: 2026.04.07
图纸编号 / DWG NO:

I-830.18



QTY数量	DESCRIBE描述	SUPPLIER供应部门	REFERENCE参考信息	MATERIAL材料	FINISH颜色	PROCESSES工艺	UNIT WEIGHT单件重量 (Kg)	TOTAL WEIGHT总重量 (Kg)
	8Z70552900	SUPPLIER	REFERENCE	IRON铁/Stainless不锈钢/防火MDF	防锈漆/MT-04-17140/FA-06-17140	cut/weld/drill/polish/paint	187.36	

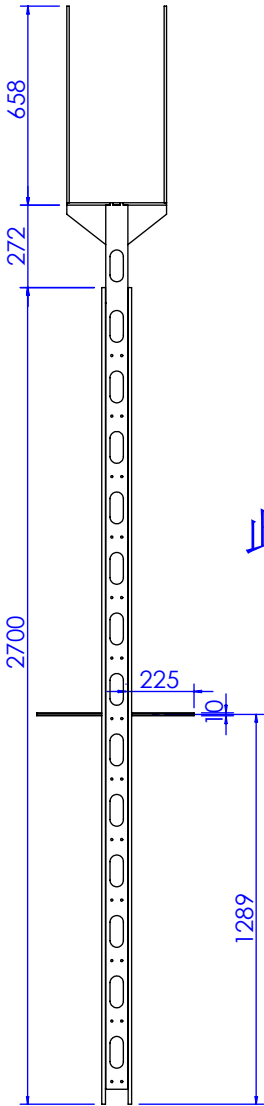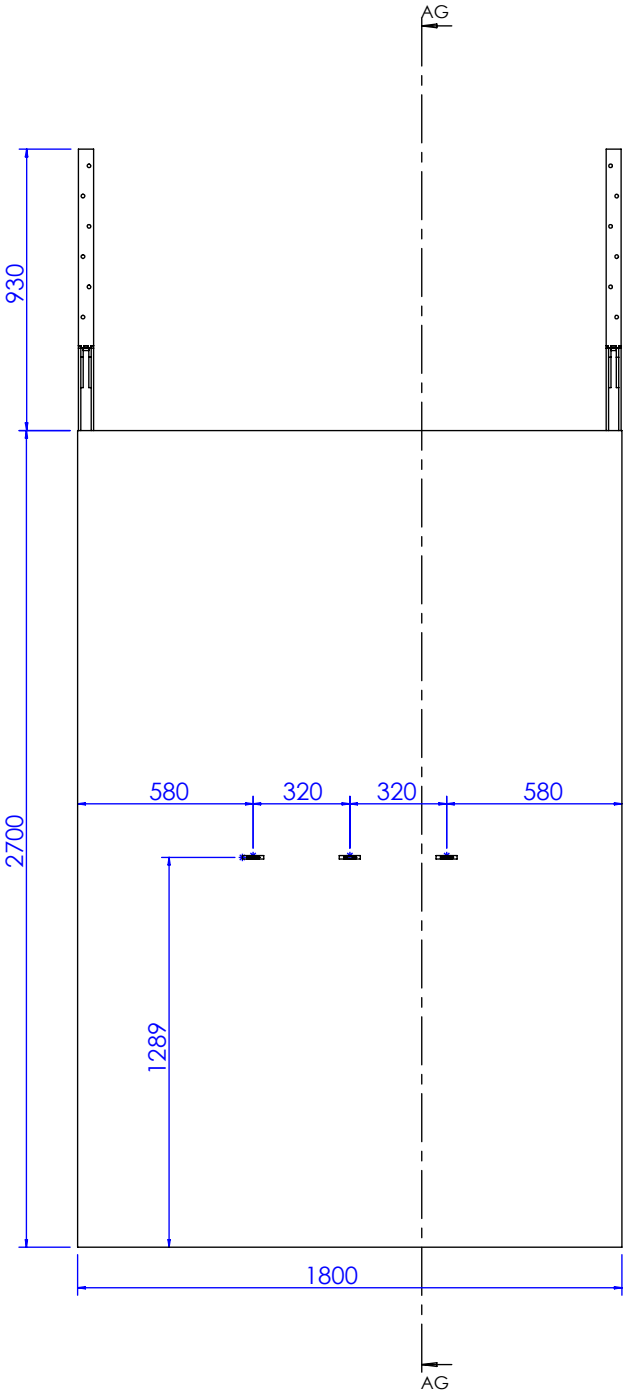

此管内部需要加强

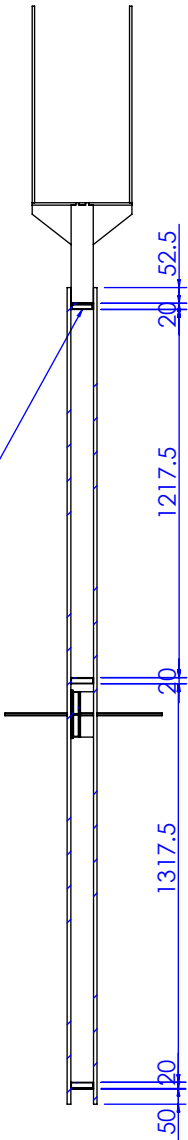


剖面 AG-AG

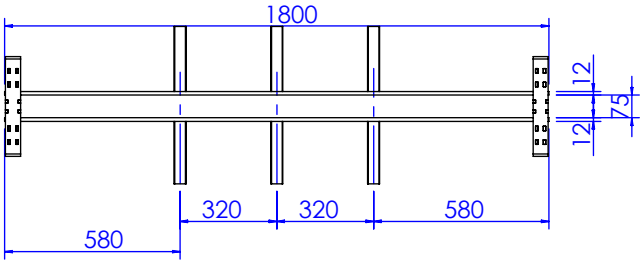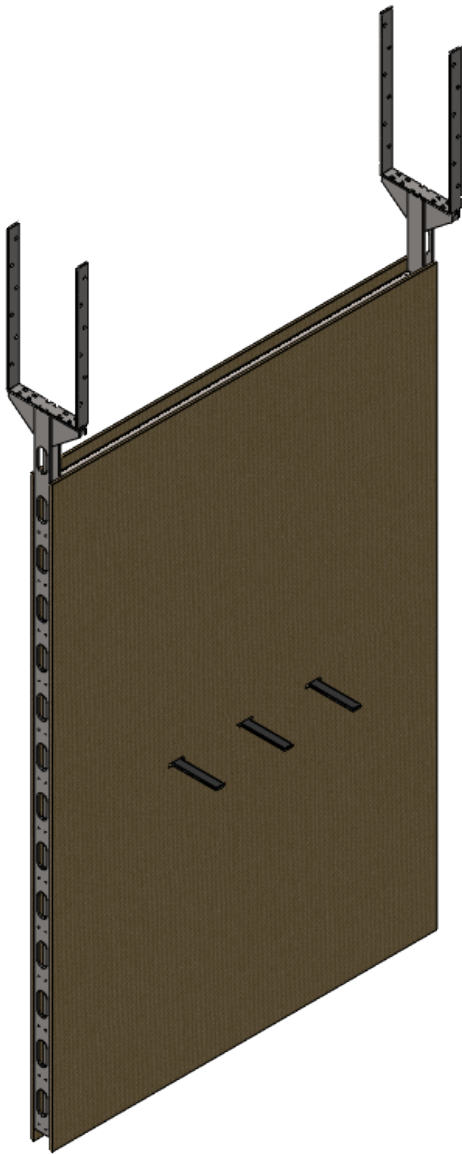

- 技术要求(Technical Requirements):
- 供货方要相应配同色的连接件; 螺杆类连接件要装在相应位置, 以防止孔位偏差;
(The supplier needs to provide the connector and match the color;
The threaded rod must be pre-install into the correct location to avoid the deviation)
 - 金属件要求无接缝, 焊接牢固, 无虚焊, 承重部位必须满焊;
(The metal parts must be smoothly, strong welding, full weld on the loading location)
 - 金属件所有见光部位不允许有影响外观效果的焊疤;
(Forbid the welding mark on the appearance surface of metal parts)
 - 注意公差配合: 镜子和玻璃尺寸, 需与挂臂配合的挂钩内卡口, 如未注明公差按负公差0.5mm加工.
(Take note the tolerance for mirror, glass, the hook which needs to assembled with bar and so on, the unspecified tolerance is -0.5mm.)
 - 所有可见螺丝均为内六角螺丝.
(All the appearance screws must be allen screws)
 - 所有镜子、玻璃、大理石4边和4角都要磨边, 金属件所有边角无坡锋\无毛刺, 防止伤人.
(All mirrors, glass, marble 4 sides and 4 angles need to sanding, all corners of metal furniture need to polish, no burr, prevent injuries.)
 - 凡是涉及到走线的产品, 供货方必须穿好电线.
(The supplier must wear all wire.)
 - 供货方必须装配好由供货方生产的配套产品, 例如层板托、连接件.
(the supplier must Pre assembled accessory, such as lamination, connector.)
 - 所有部件焊接时要磨45°左右的斜边, 辅助焊接, 超过轮廓线外的焊点要磨平。

SHEET FORMAT 图纸大小		UNITS单位	8Z70552900	-总装	PROJECT NO.内部单号	STORE CODE店铺号
A3		mm			0000/00	0000
DRAWN BY制图		SCALE比例	ORDER NO.订单号			
HaoZhang		1:25	000			
ORDER DATE下单日期		DELIVERY DATE入库日期	ZARA			
00/00/00		00/00/00				
CLIENT DRAWING 客户图		VERSION版本				
Proy V.0		V.0	CAAMAÑOASIA 公司			
ASSEMBLED IN: 组装场所		DRAWING TYPE 图纸类型				
INTERIOR		MANUFACTURING	DW-2F-01-HANGING PANEL L1600XD100XH2700/FA-06 FIBER GLASS WALLPAPER MT-04			

QTY数量	DESCRIBE描述	SUPPLIER供应部门	REFERENCE参考信息	MATERIAL材料	FINISH颜色	PROCESSES工艺	UNIT WEIGHT单件重量 (Kg)	TOTAL WEIGHT总重量 (Kg)
	8Z70552900	SUPPLIER	REFERENCE	IRON铁/Stainless不锈钢/防火MDF	防锈漆/MT-04-17140/FA-06-17140	cut/weld/drill/polish/paint	187.36	

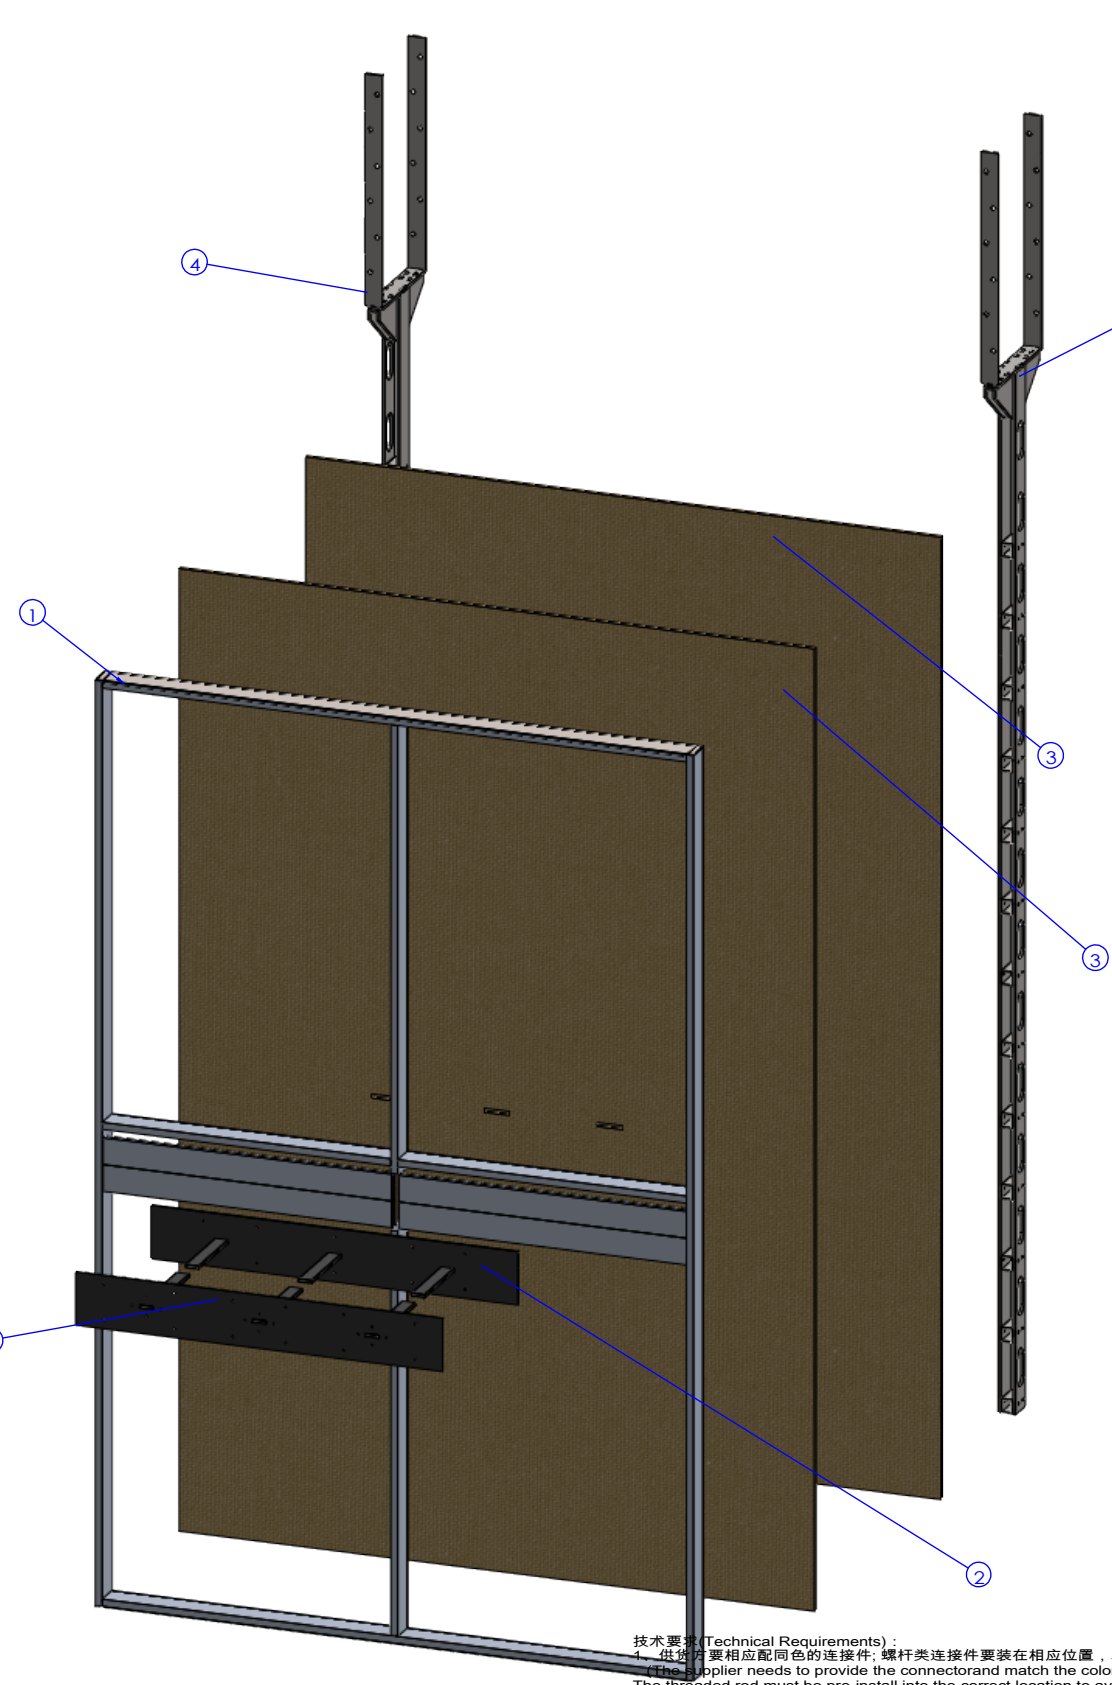

技术要求 (Technical Requirements):

1、供货方要相应配同色的连接件; 螺栓类连接件要装在相应位置, 以防止孔位偏差;
(The supplier needs to provide the connector and match the color;
The threaded rod must be pre-install into the correct location to avoid the deviation)

2、金属件要求无拔锋, 焊接牢固, 无虚焊, 承重部位必须满焊;
(The metal parts must be smoothly, strong welding, full weld on the loading location)

3、金属件所有见光部位不允许有影响外观效果的焊疤;
(Forbid the welding mark on the appearance surface of metal parts)

4、注意公差配合: 镜子和玻璃尺寸, 需与挂臂配合的挂钩内卡口, 如未注明公差按负公差0.5mm加工.
(Take note the tolerance for mirror, glass, the hook which needs to assembled with bar and so on, the unspecified tolerance is -0.5mm.)

5、所有可见螺丝均为内六角螺丝.
(All the appearance screws must be allen screws)

6、所有镜子、玻璃、大理石4边和4角都要磨边, 金属件所有边角无拔锋\无毛刺, 防止伤人。
(All mirrors, glass, marble 4 sides and 4 angles need to sanding, all corners of metal furniture need to polish, no burr, prevent injuries.)

7、凡是涉及到走线的产品, 供货方必须穿好电线。
(The supplier must wear all wire.)

8、供货方必须装配好由供货方生产的配套产品, 例如层板托、连接件。
(the supplier must Pre assembled accessory, such as lamination, connector.)

9. 所有部件焊接时要磨45°左右的斜边, 辅助焊接, 超过轮廓线外的焊点要磨平。

No. 序号	Part Description 零件描述	Quantity 数量	Material 材质	Finish 表面
1	5Z71552901	1	Stainless不锈钢/AL铝	MT-04-17140/原色
2	5Z71552902	1	IRON铁	防锈漆
3	5Z72552903	2	防火MDF (待定) /布匹	FA-06-17140
4	5Z71549201	2	Stainless不锈钢	MT-04-17140
5	5Z71552904	1	IRON铁	防锈漆

NOTE: REFER TO PLAN FOR POSITION ON DW-2F-01, EITHER LEFT OR RIGHT

SHEET FORMAT 图纸大小	A3	UNITS单位	mm	8Z70552900	-BOM	PROJECT NO.内部单号 0000/00	STORE CODE店铺号 0000
DRAWN BY制图	HaoZhang	SCALE比例	1:50			ORDER NO.订单号	000
ORDER DATE下单日期	00/00/00	DELIVERY DATE入库日期	00/00/00			ZARA	
CLIENT DRAWING图户图	Proy V.0	VERSION版本	V.0			CAAMAÑOASIA 公司	
ASSEMBLED IN:组装场所	INTERIOR	DRAWING TYPE图纸类型	MANUFACTURING	DW-2F-01-HANGING PANEL L1600XD100XH2700/FA-06 FIBER GLASS WALLPAPER MT-04			