


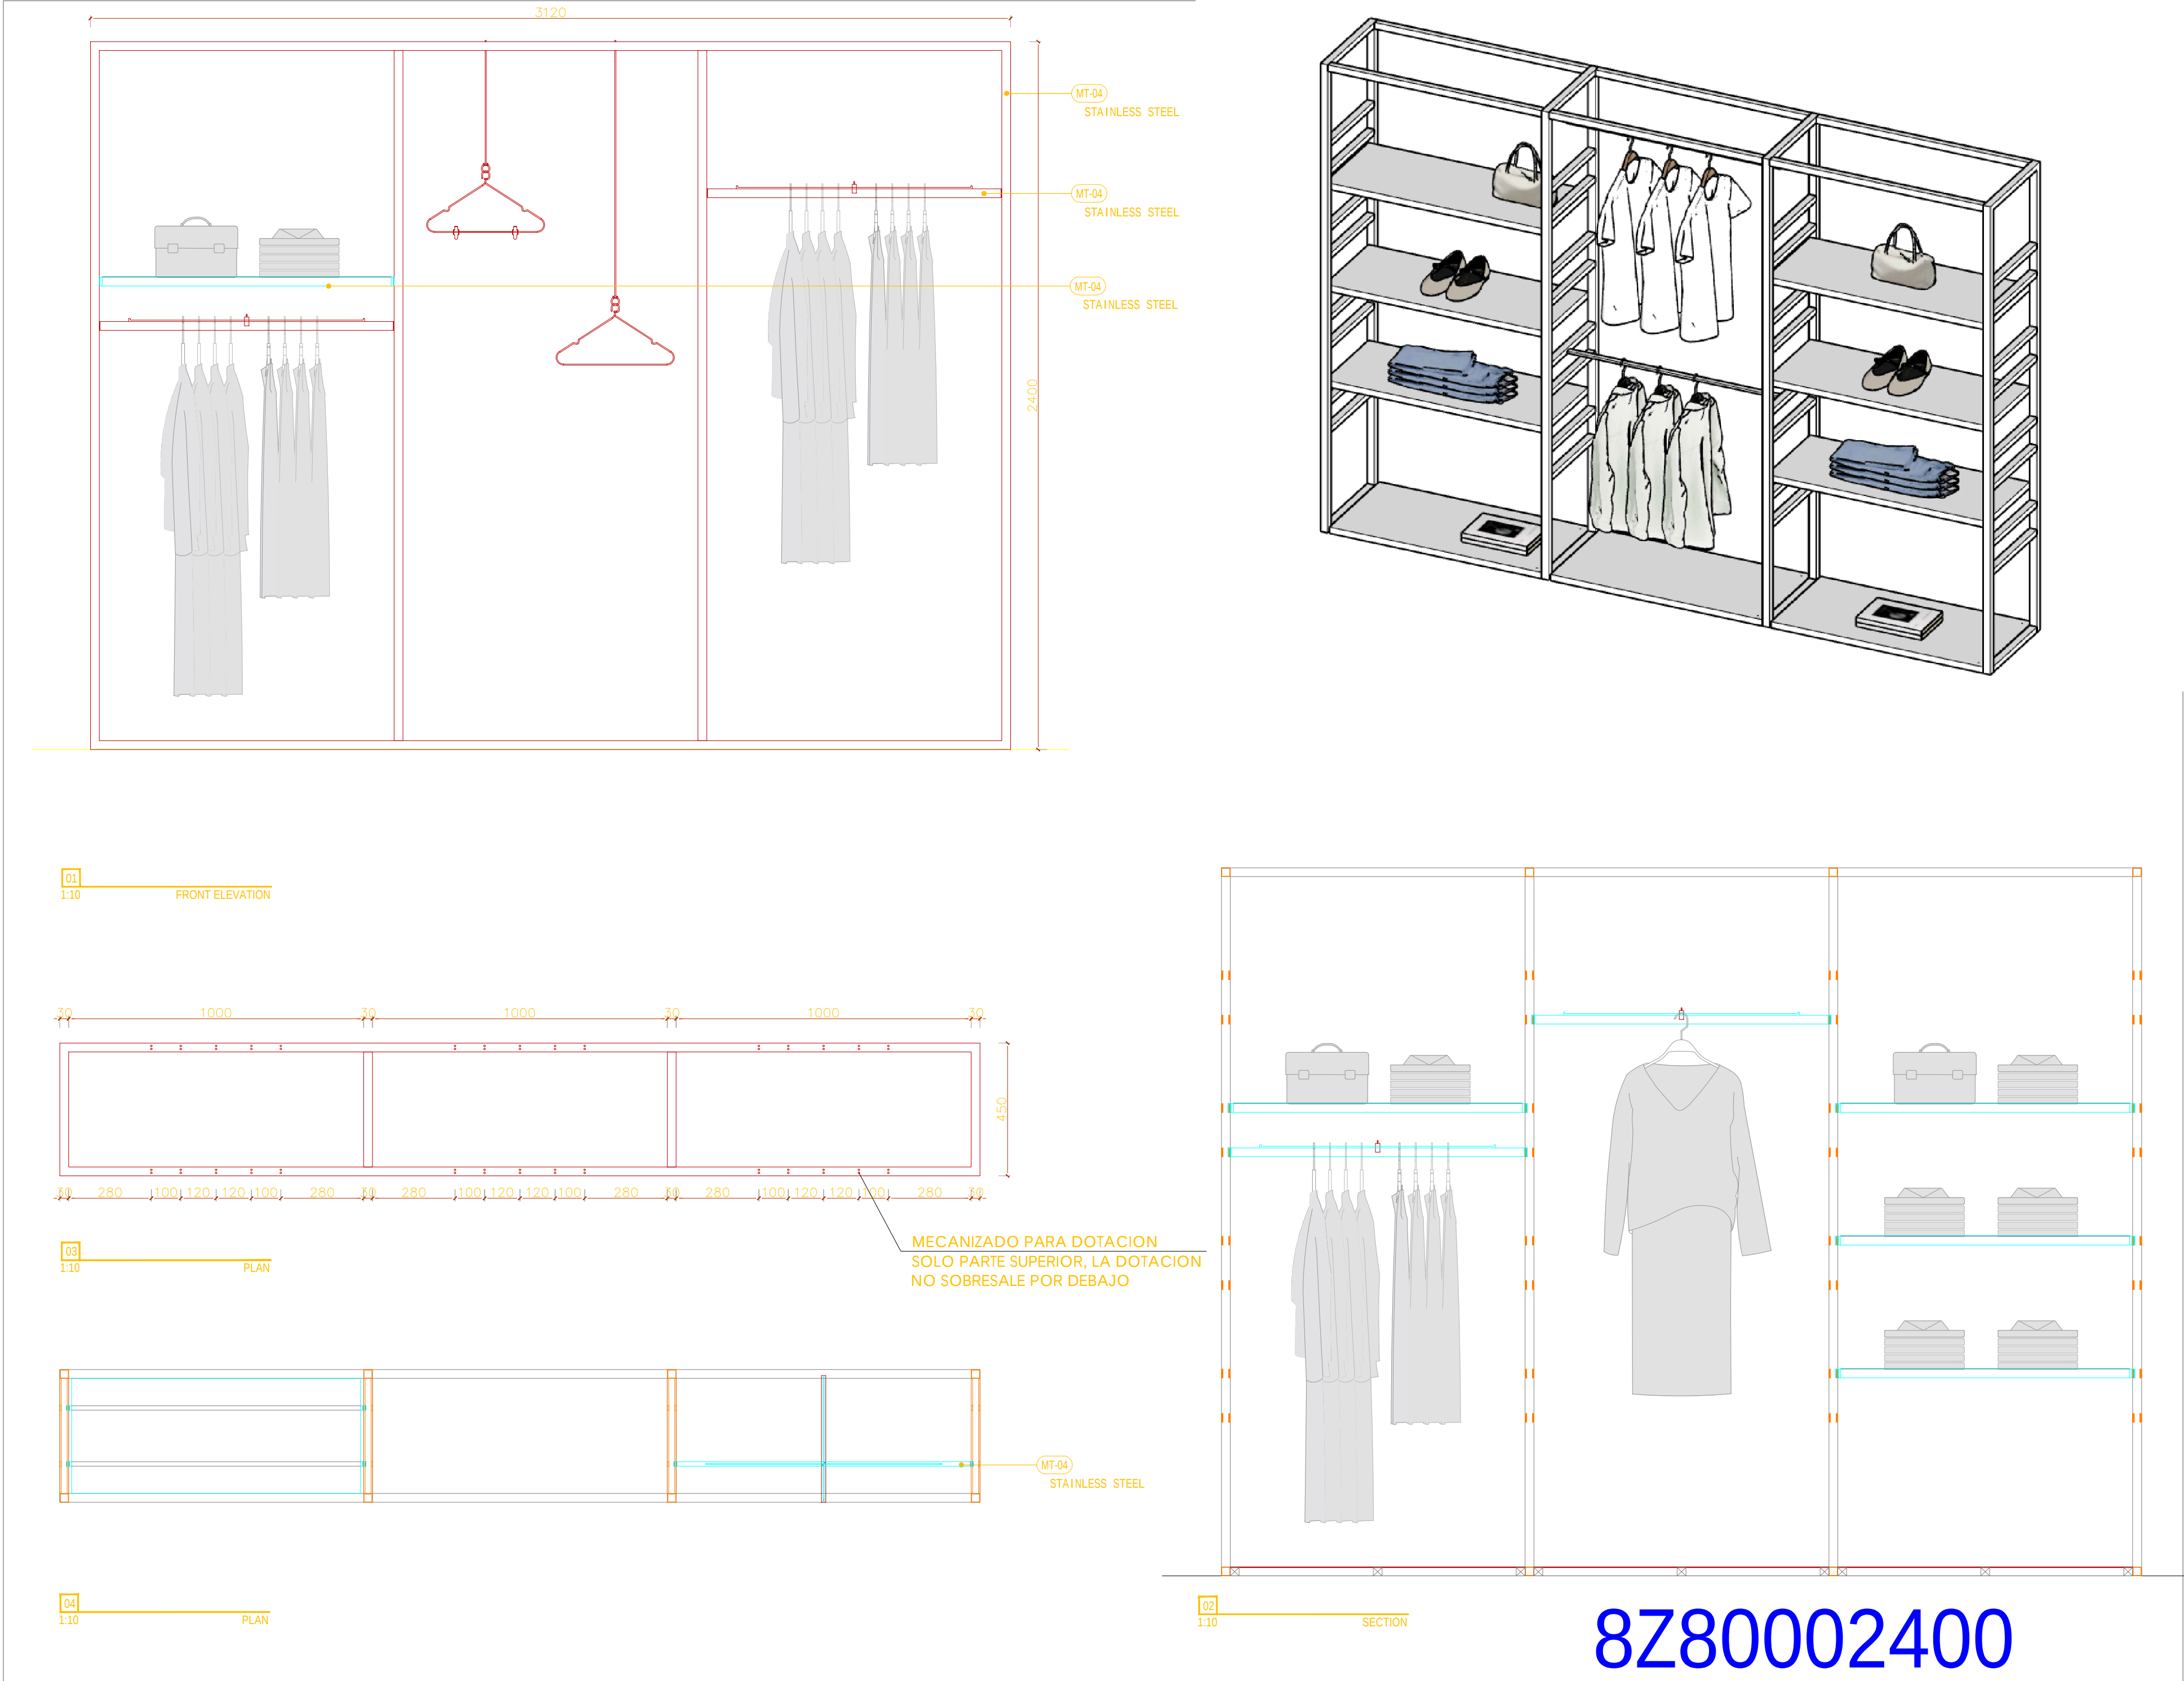

8Z80002400

AIM ARCHITECTURE

上海 徐汇区 汾阳路77号 5楼
5F 77 Fenyang Road, Shanghai
200031 / T: +86 21-63805995

CONDITIONS: Contractors, vendors & consultants must verify all dimensions on site and notify the Solution Centre any discrepancies prior to carry out work. When dimensions take precedence oversized dimensions.

&

AIM architecture retains copyright on this drawing.

/ CLIENT:

ZARA Commercial (Shanghai) Co., Ltd.

/ PROJECT NAME:

ZARA
ZARA SH NJE STORE

REV. DATE NOTES

/ REVIEWED BY:

/ CHECKED BY:

/ APPROVED BY:

业主确认 / CLIENT SIGNATURE:


/ KEYPLAN:

/ SCALE:
1:10@A1

/ DWG NAME:
DT-L2-08

/ DATE: 2026.04.23
/ DWG NO:

W21-01

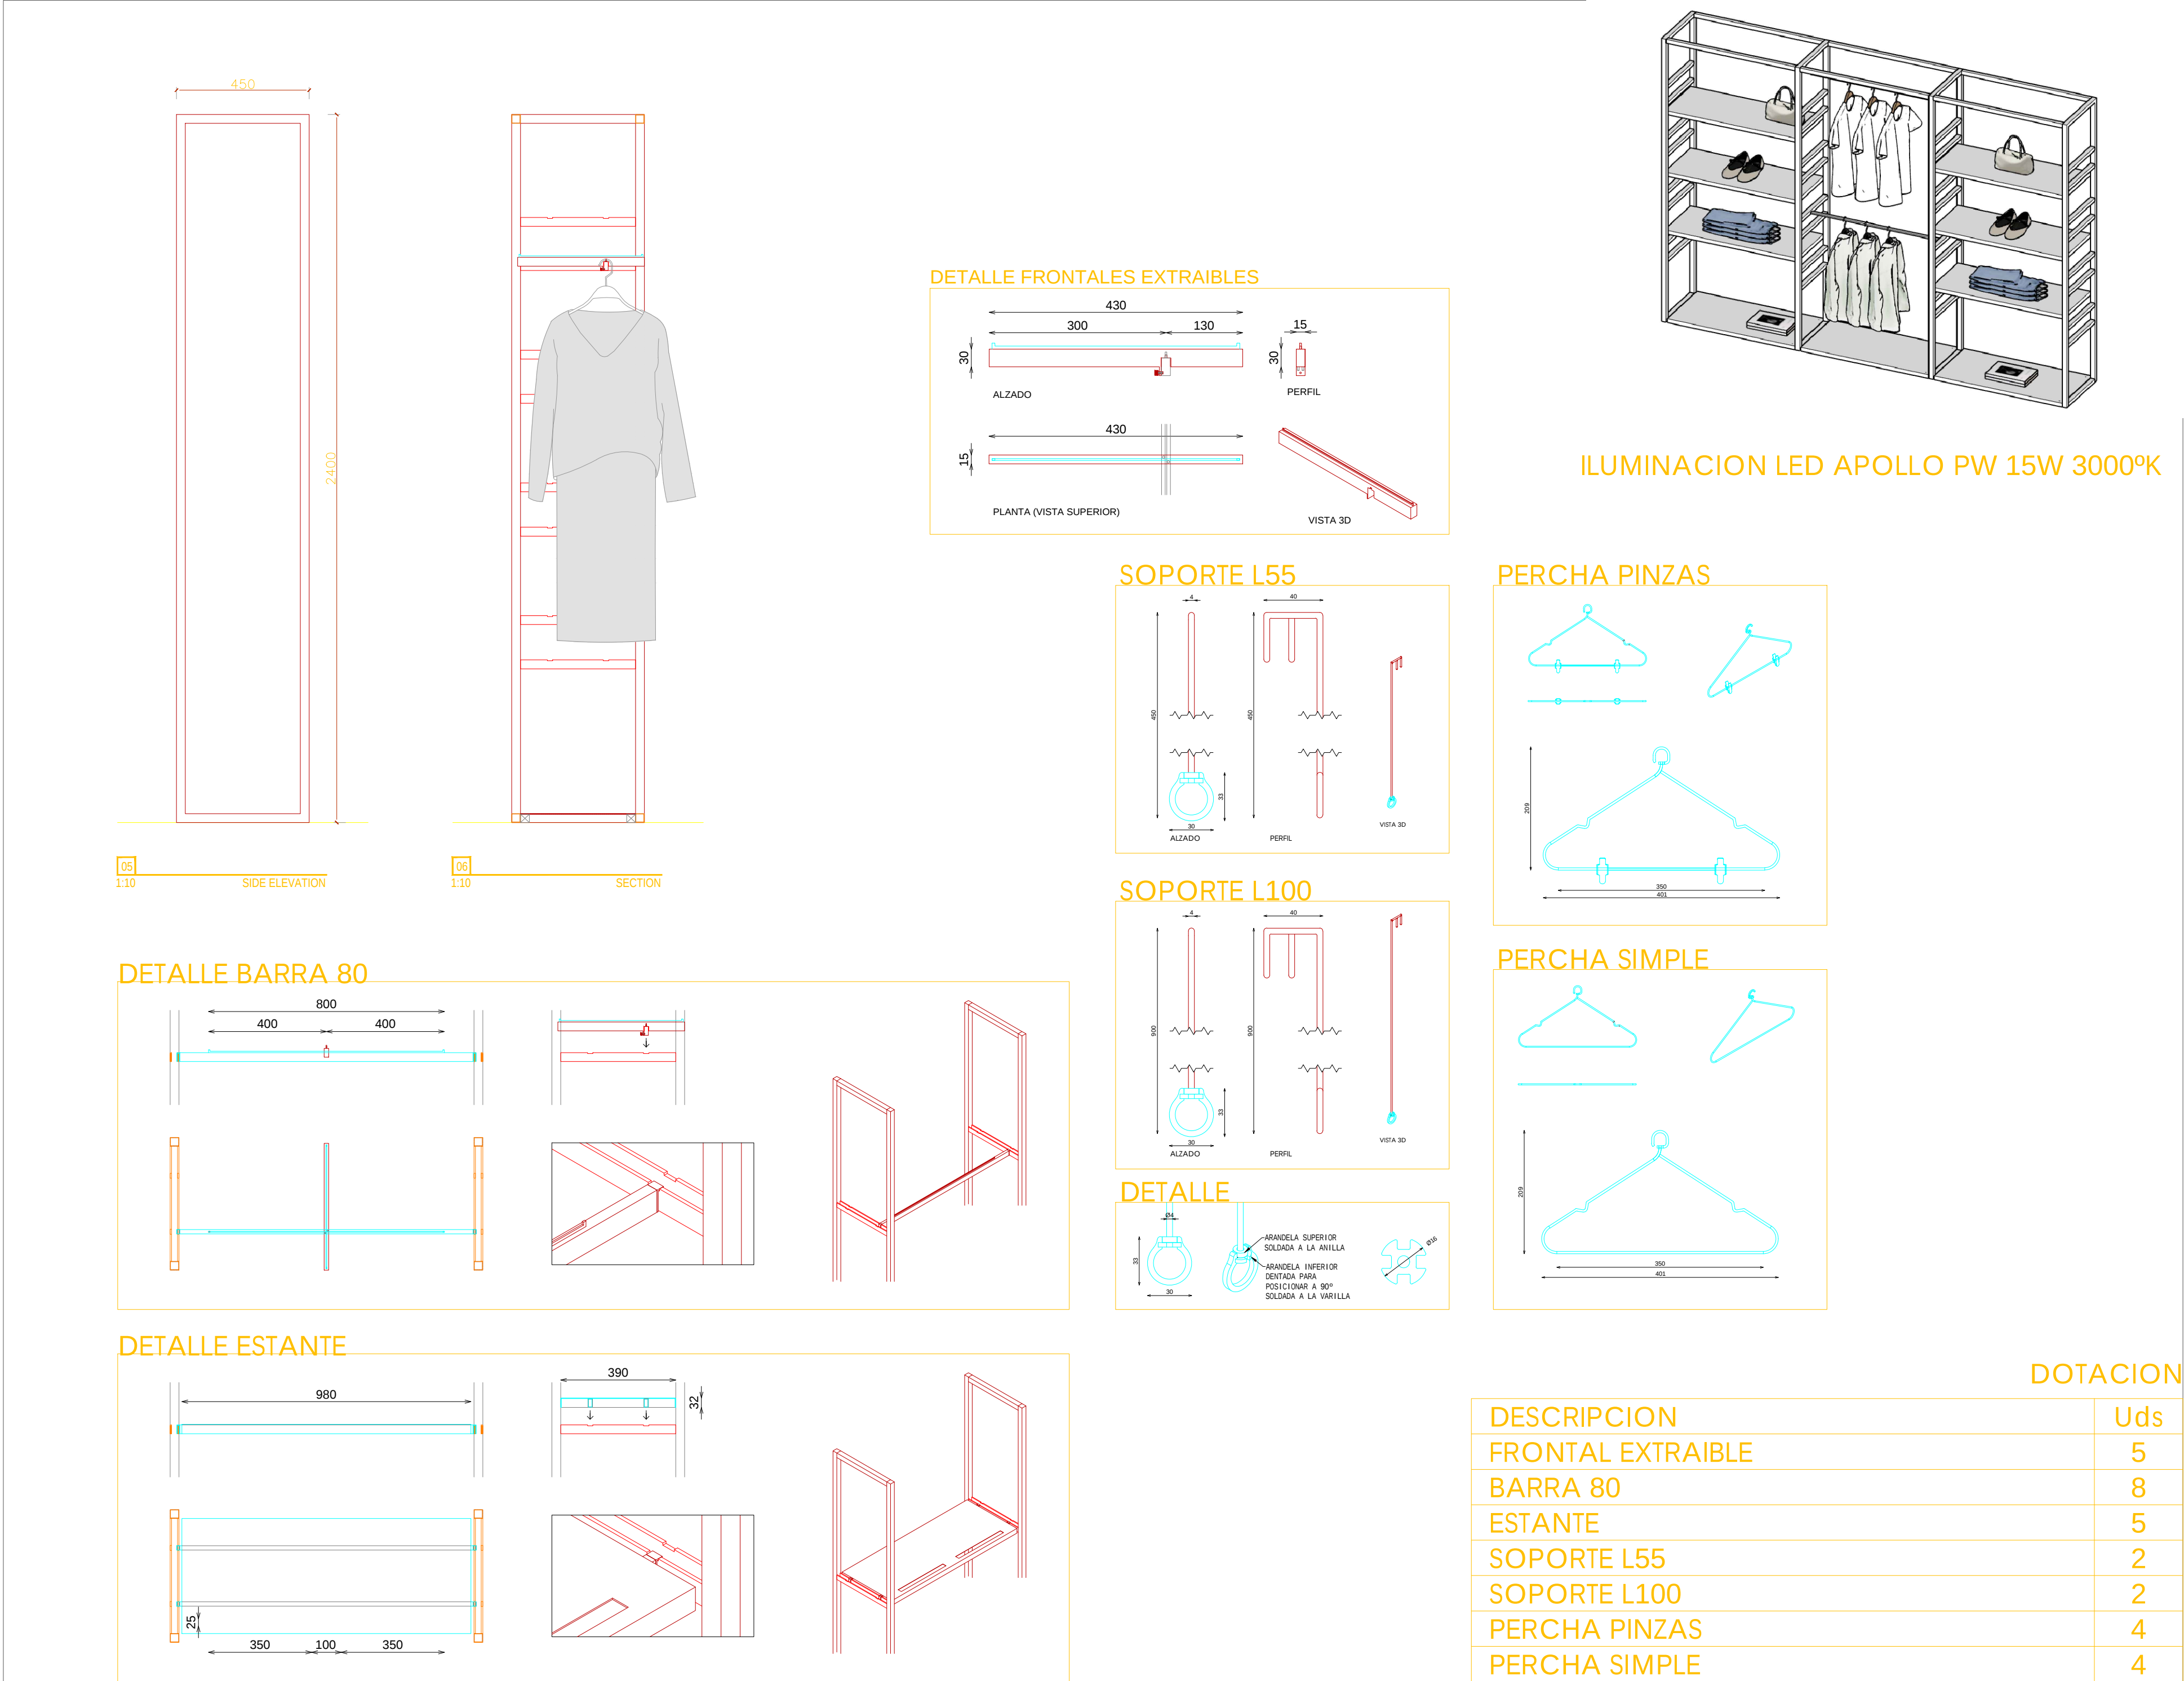

AIM ARCHITECTURE

上海 徐汇区 汾阳路77号 5楼
5F 77 Fenyang Road, Shanghai
200031 / T: +86 21-63805995

CONDITIONS: Contractors, vendors & consultants must verify all dimensions on site and notify the Solution Centre any discrepancies prior to carry out work. When dimensions take precedence oversized dimensions.

&

AIM architecture retains copyright on this drawing.

/ CLIENT:

ZARA Commercial (Shanghai) Co., Ltd.

/ PROJECT NAME:

ZARA
ZARA SH NJE STORE

REV. DATE NOTES

/ REVIEWED BY:

/ CHECKED BY:

/ APPROVED BY:

业主确认 / CLIENT SIGNATURE:

/ KEYPLAN:

/ SCALE:
1:10@A1

/ DWG NAME:
DT-L2-08

/ DATE: 2026.04.23
/ DWG NO:

W21-02