



PANTALLA RECOGIDA ONLINE

ONLINE COLLECTION SCREEN

OP-BR-03 D

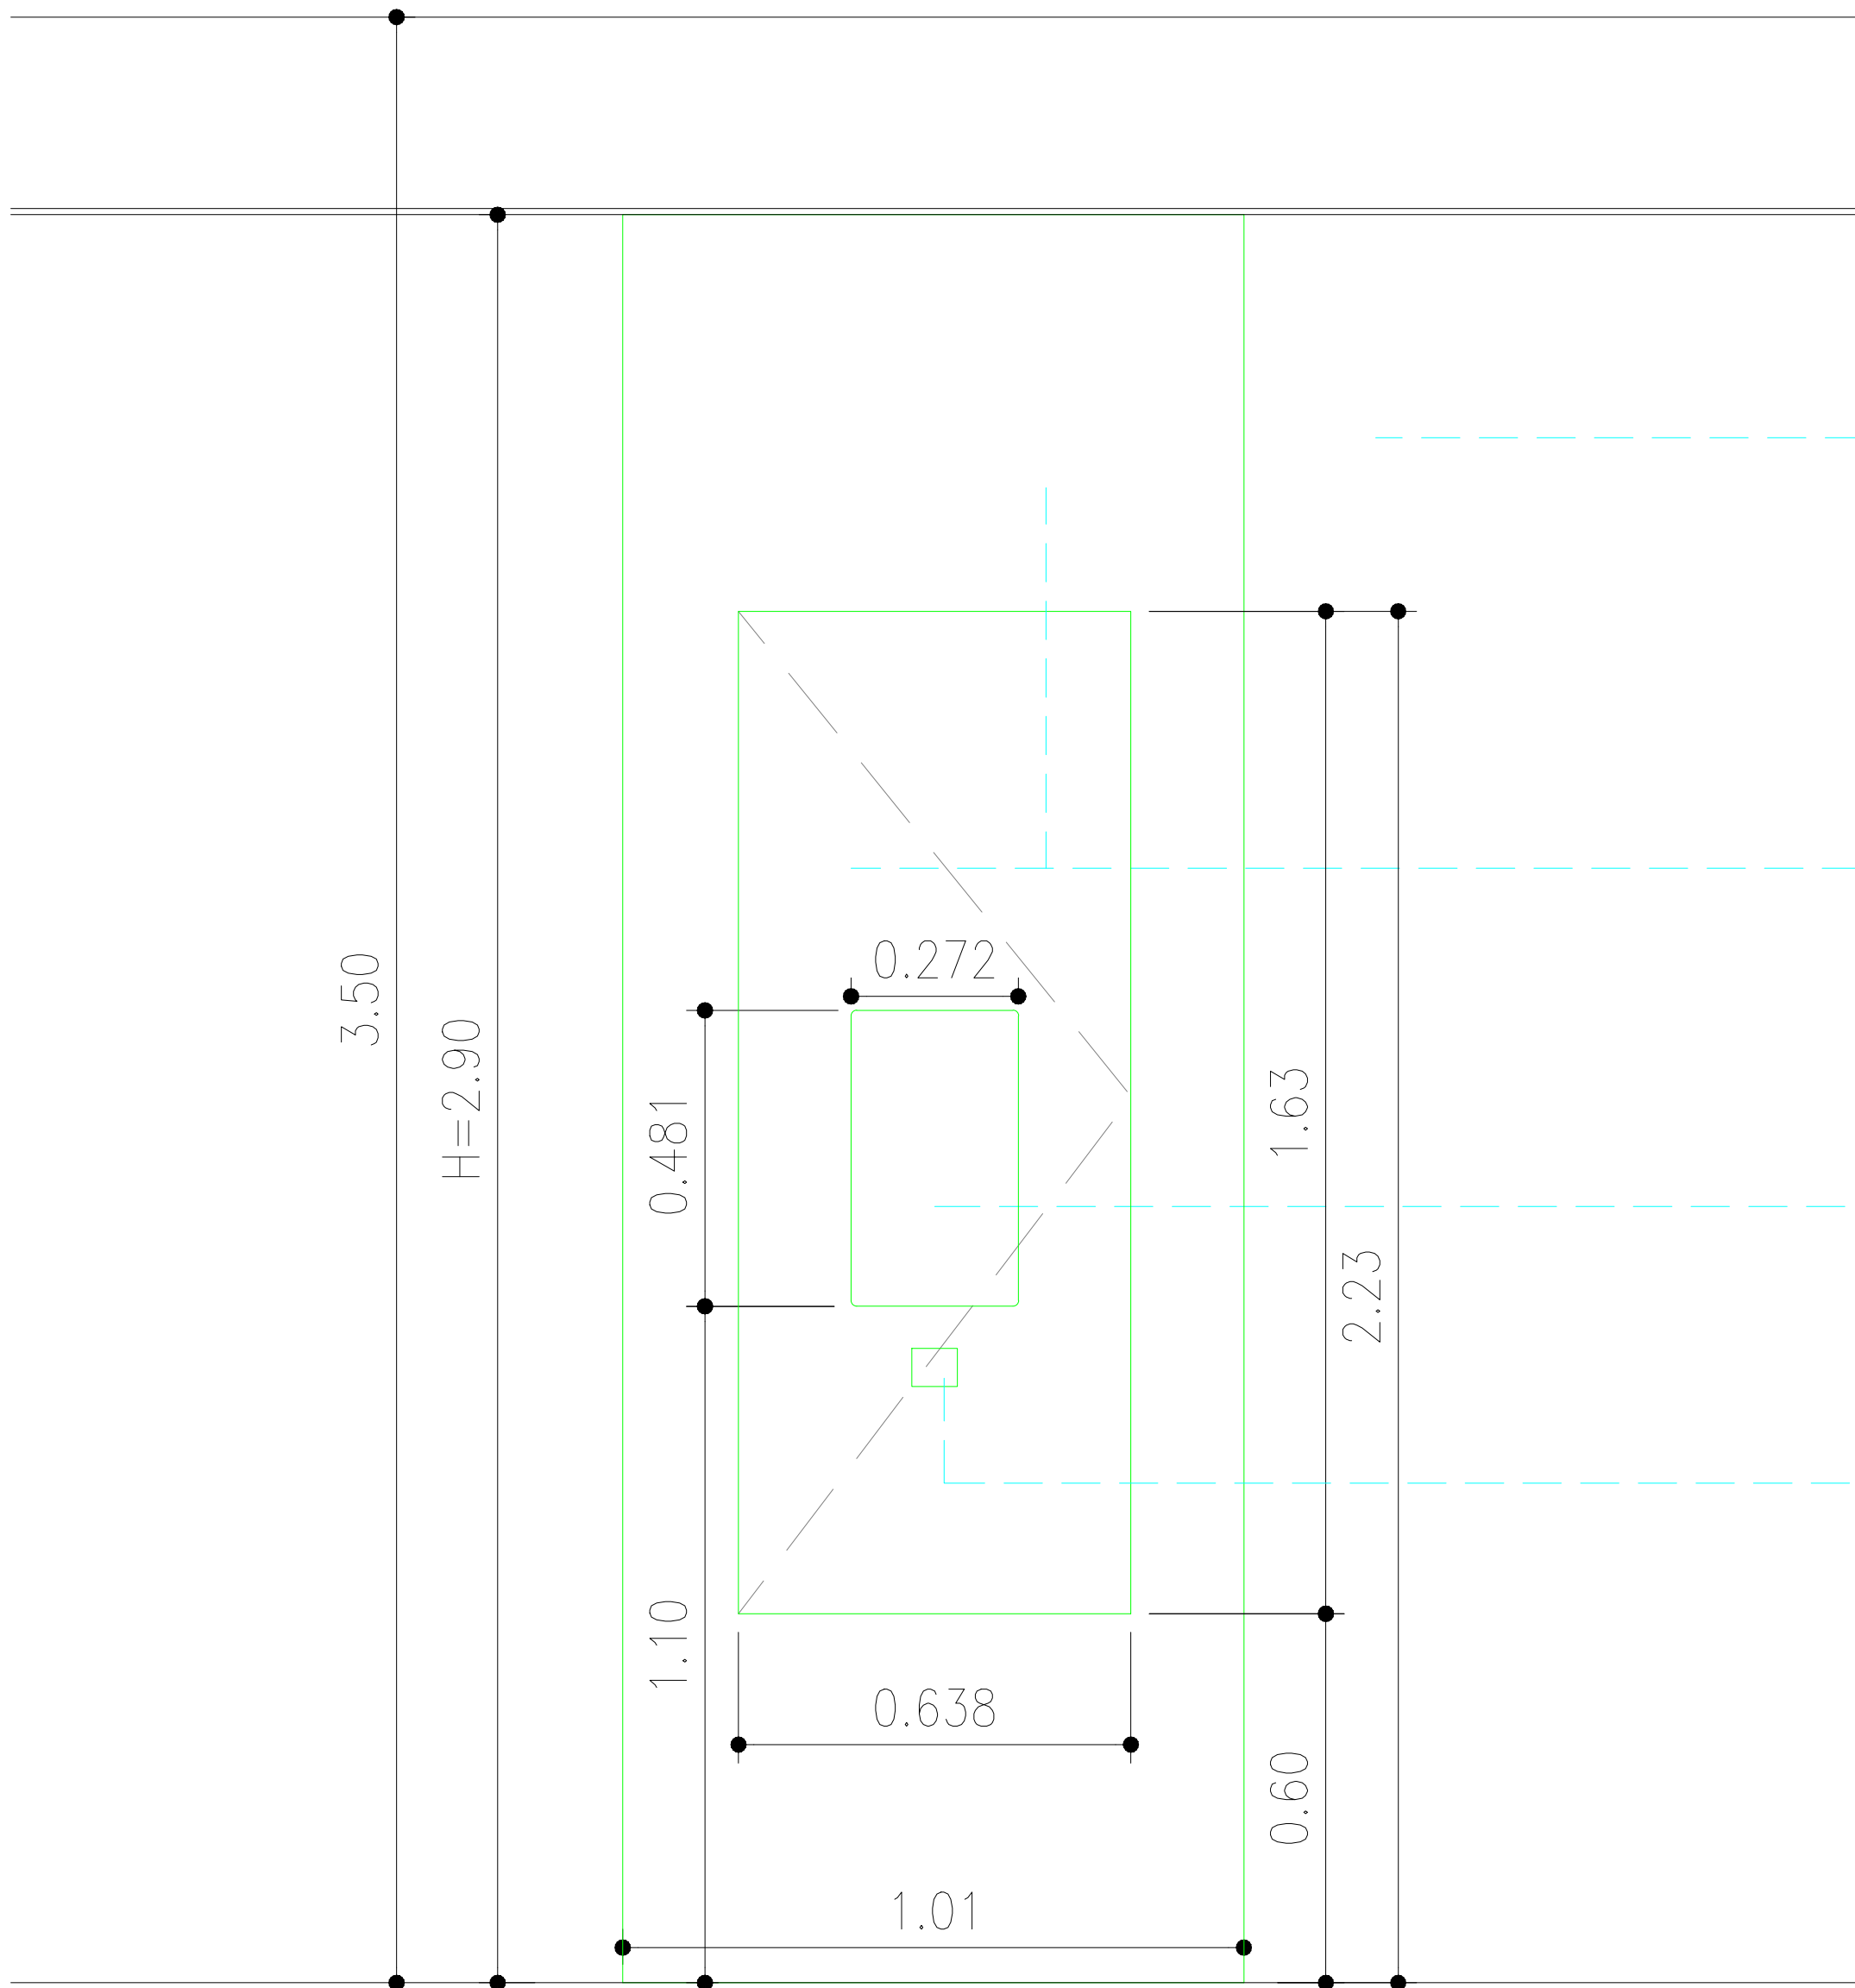

ALZADO

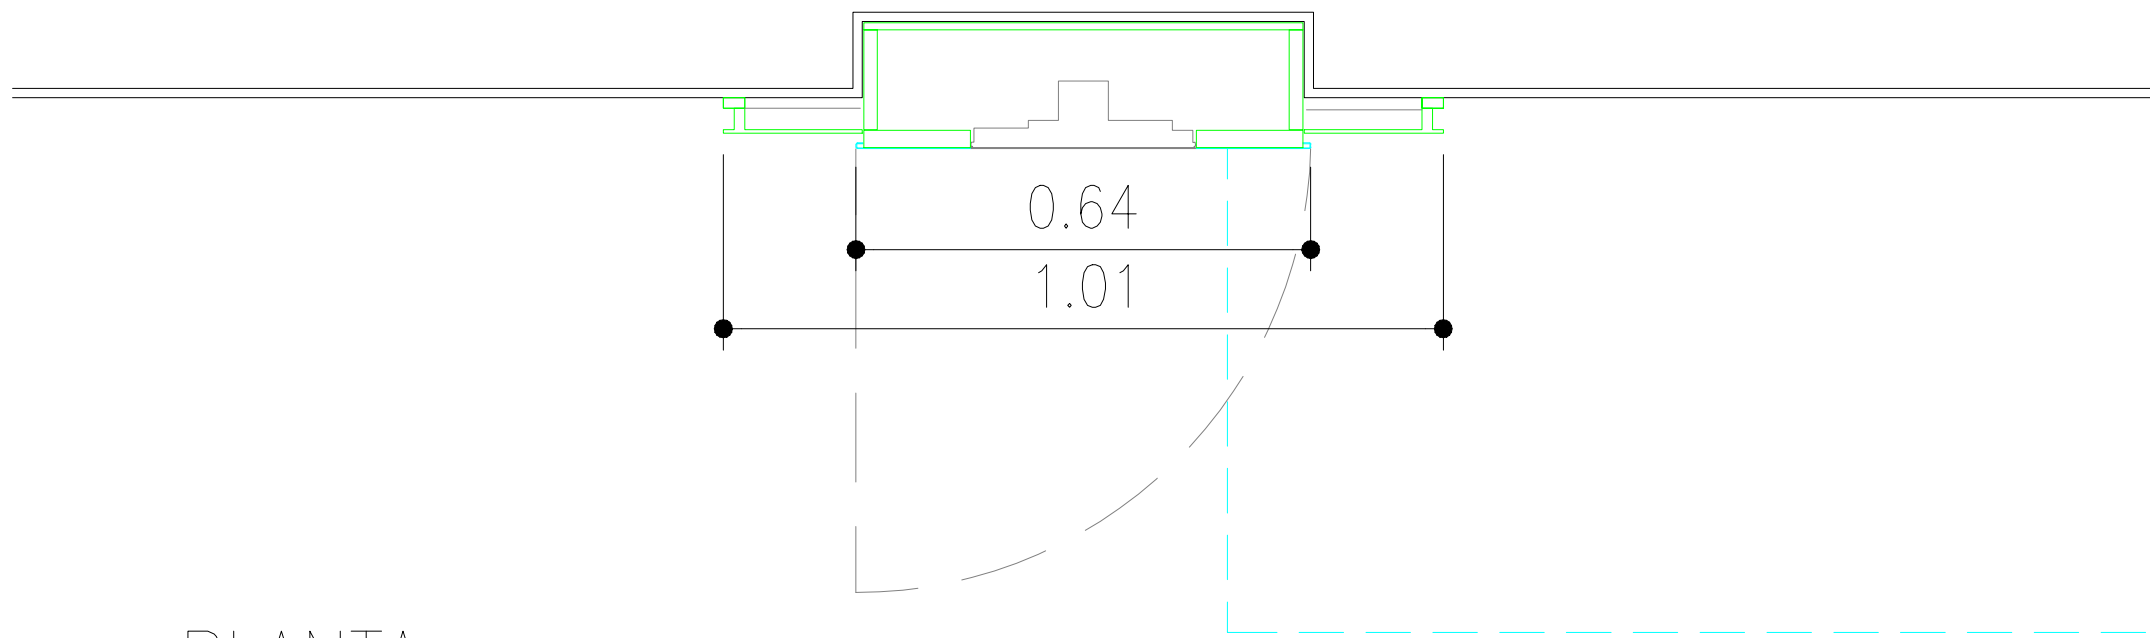

PLANTA

ACABADO PARED
SEGÚN LEYENDA DE ACABADOS

WALL FINISHING
ACCORDING TO THE FINISHING LEGEND

HIERRO NEGRO

BLACK IRON

PANTALLA LED

LED SCREEN

ESCANER

SCANNER

FRENTE REGISTRABLE

DOOR OPENING FRONT

8Z70574000