


ACABADOS

- ① ACERO INOX SATINADO ESTANDAR REF2202

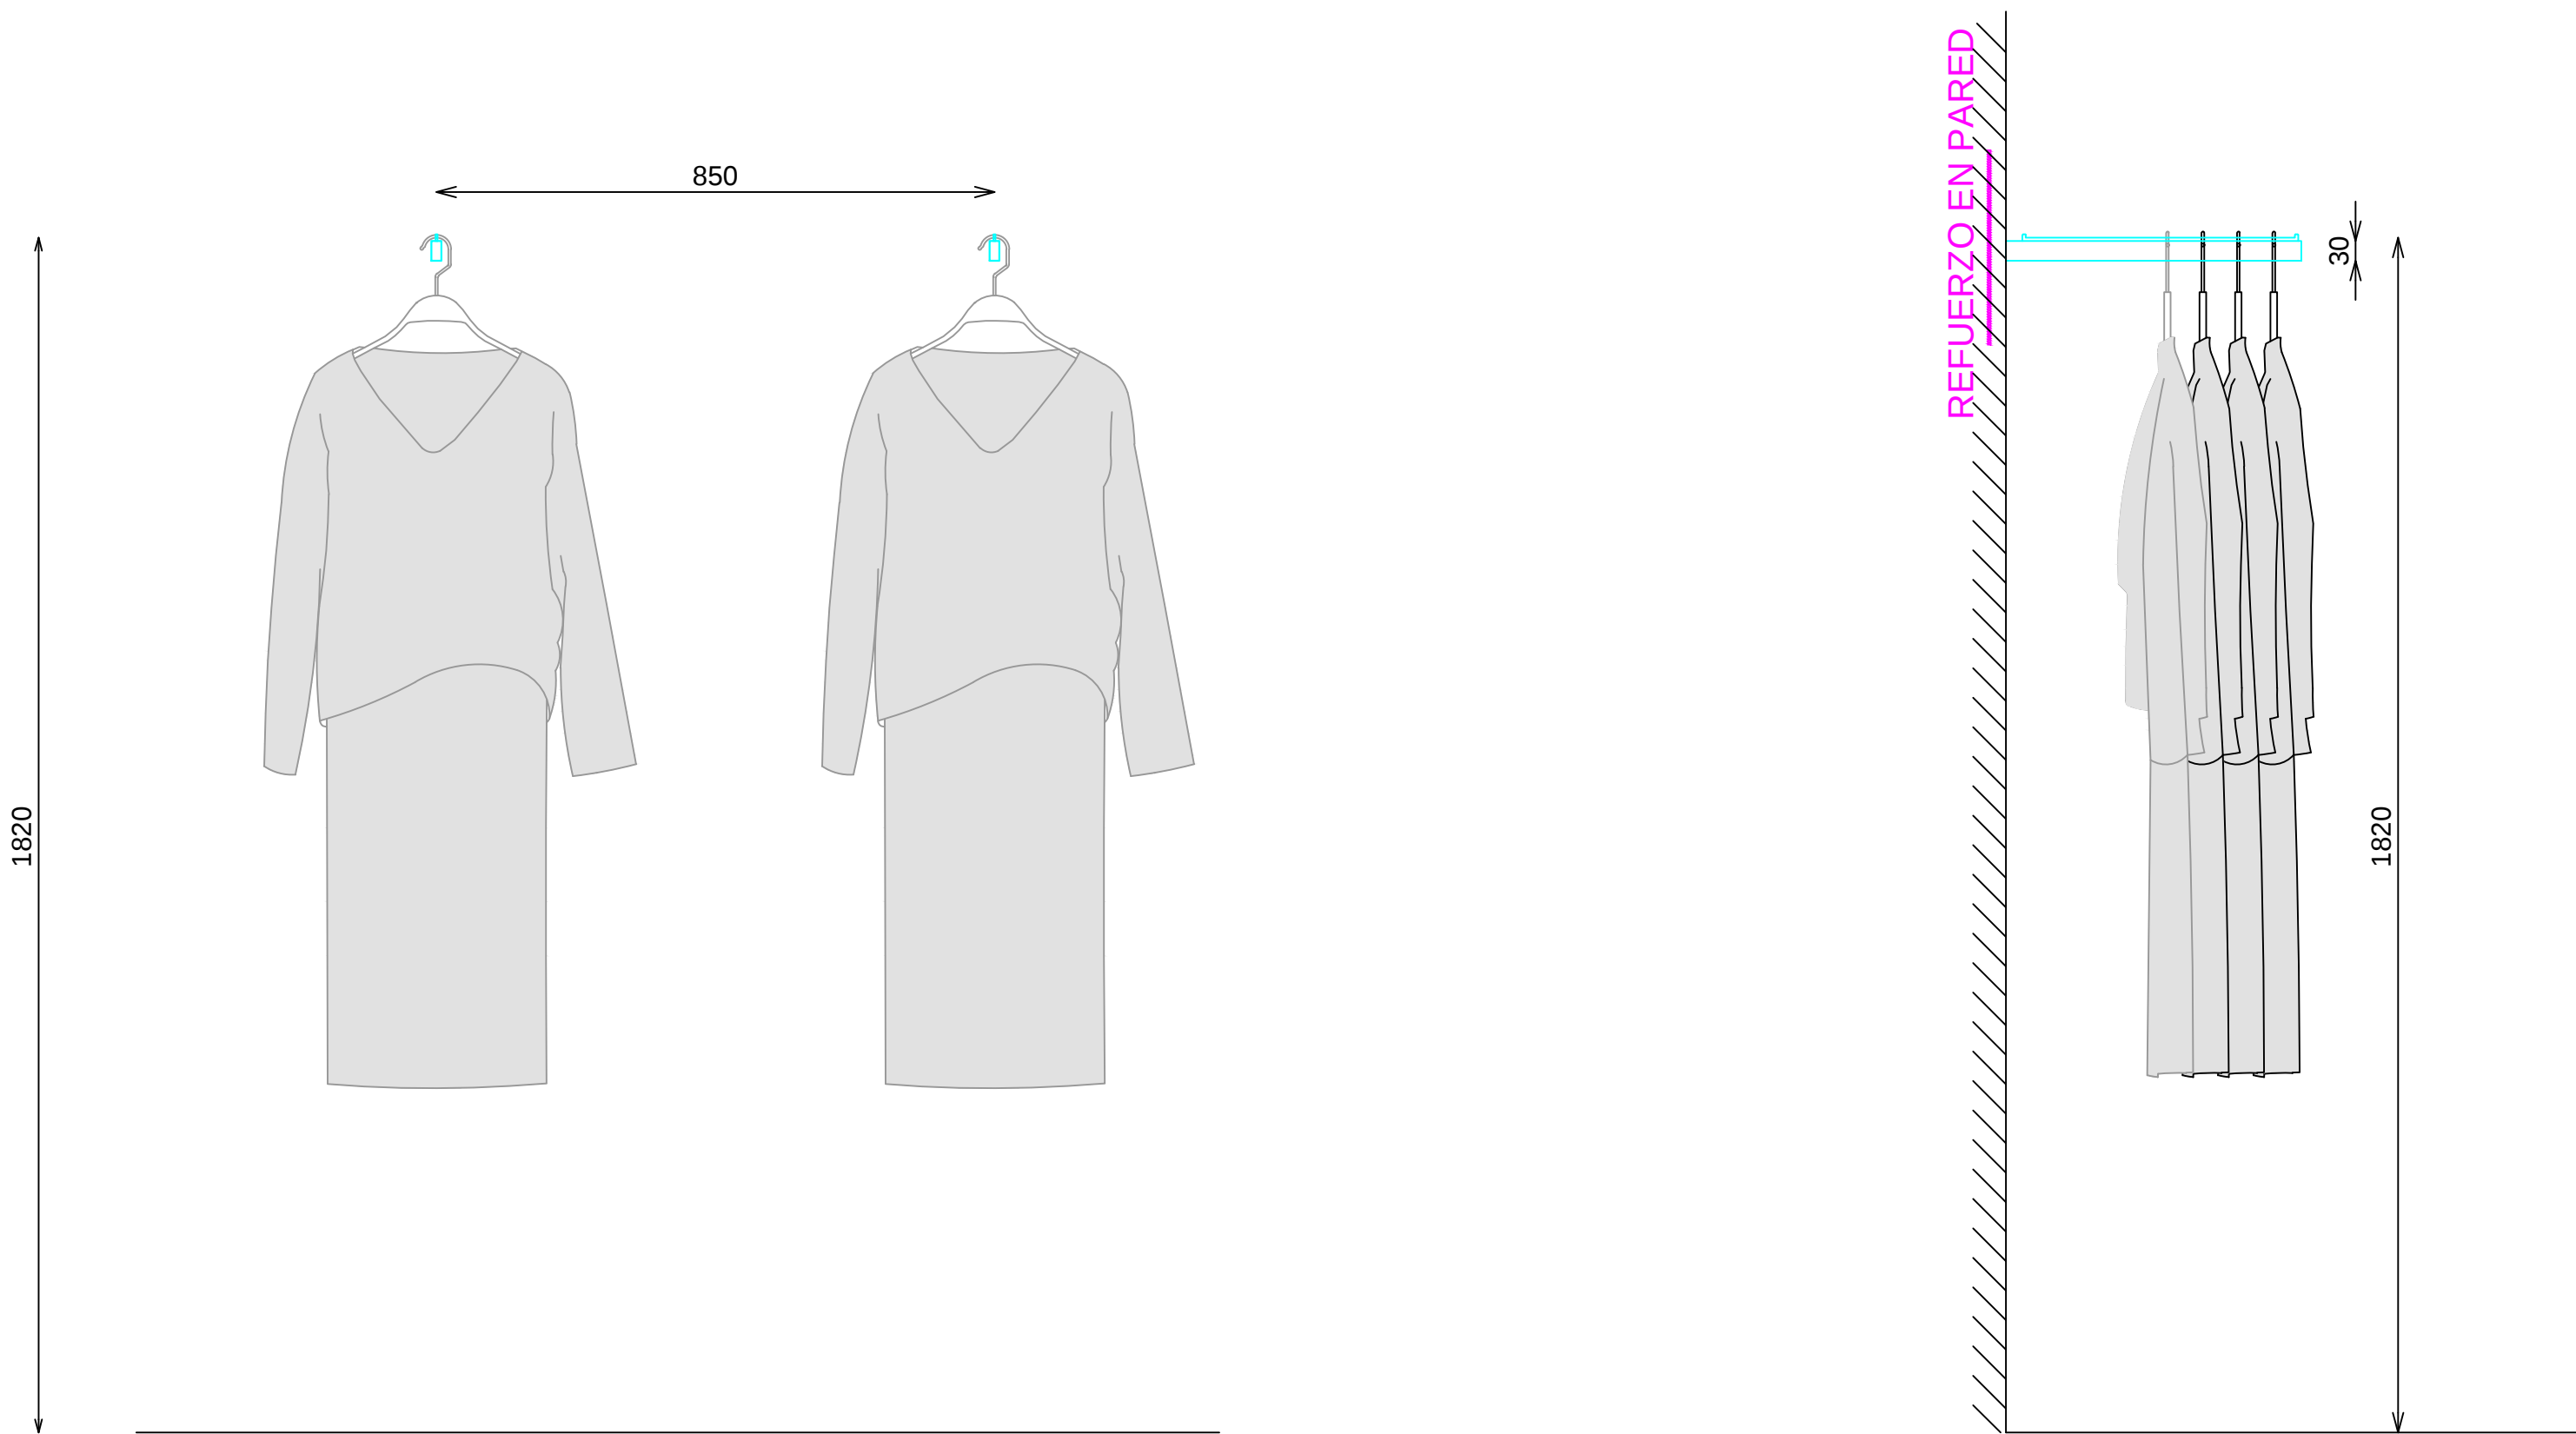

ALZADO FRONTAL

SECCION

PLANTA

17170

585

TRF PERIMETER	ISSUE No.	Tittle reference:	
	223	QUESTION by:	Does this furniture need with rope? Or only fix on the wall?
		Prisma	
		ANSWER solution by:	Procead doing standard frontal hanger catalogue to wall with TRF finish
		Estudio	
QUESTION PICTURES			

DETALLE BARRA

